



ALTERNATE 80' RIGHT OF WAY CROSS SECTION

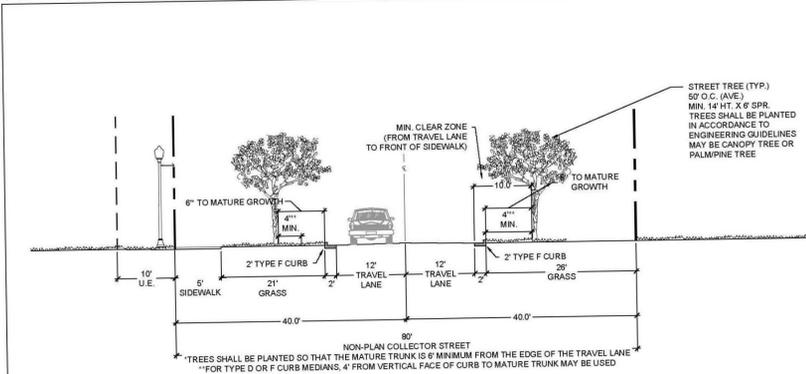


ALTERNATIVE CROSS-SECTION SUBJECT TO COUNTY ENGINEER APPROVAL AS PERMITTED BY THE LAND DEVELOPMENT DESIGN STANDARDS MANUAL.


25' WIDE TYPE 3 INCOMPATIBILITY BUFFER DETAIL AND CROSS SECTION -WEST 2,040' OF NORTH BUFFER - SUBJECT OF VARIANCE

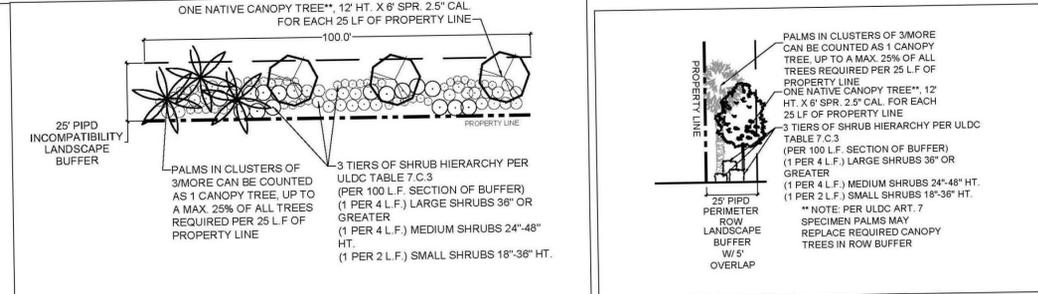


5' WIDE COMPATIBILITY BUFFER & 20 WIDE LANDSCAPE STRIP DETAIL & CROSS SECTION EAST 3,155' OF NORTH BUFFER

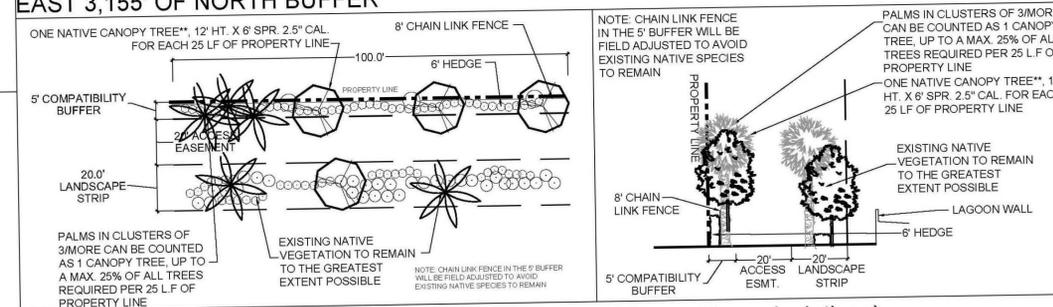


5' WIDE COMPATIBILITY LANDSCAPE BUFFER DETAIL (SOUTH & EAST PERIMETERS)

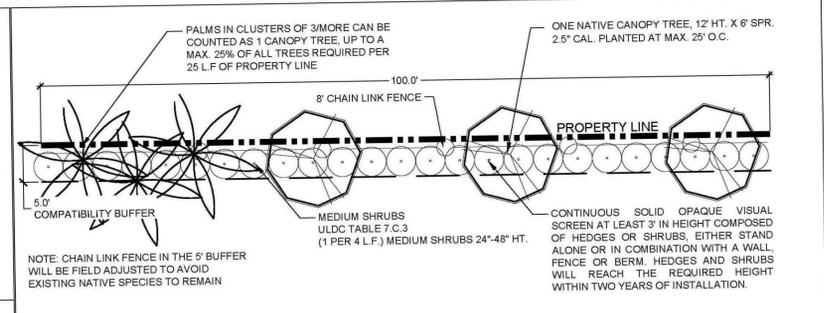


PARKING CALCULATION AREA DETAIL

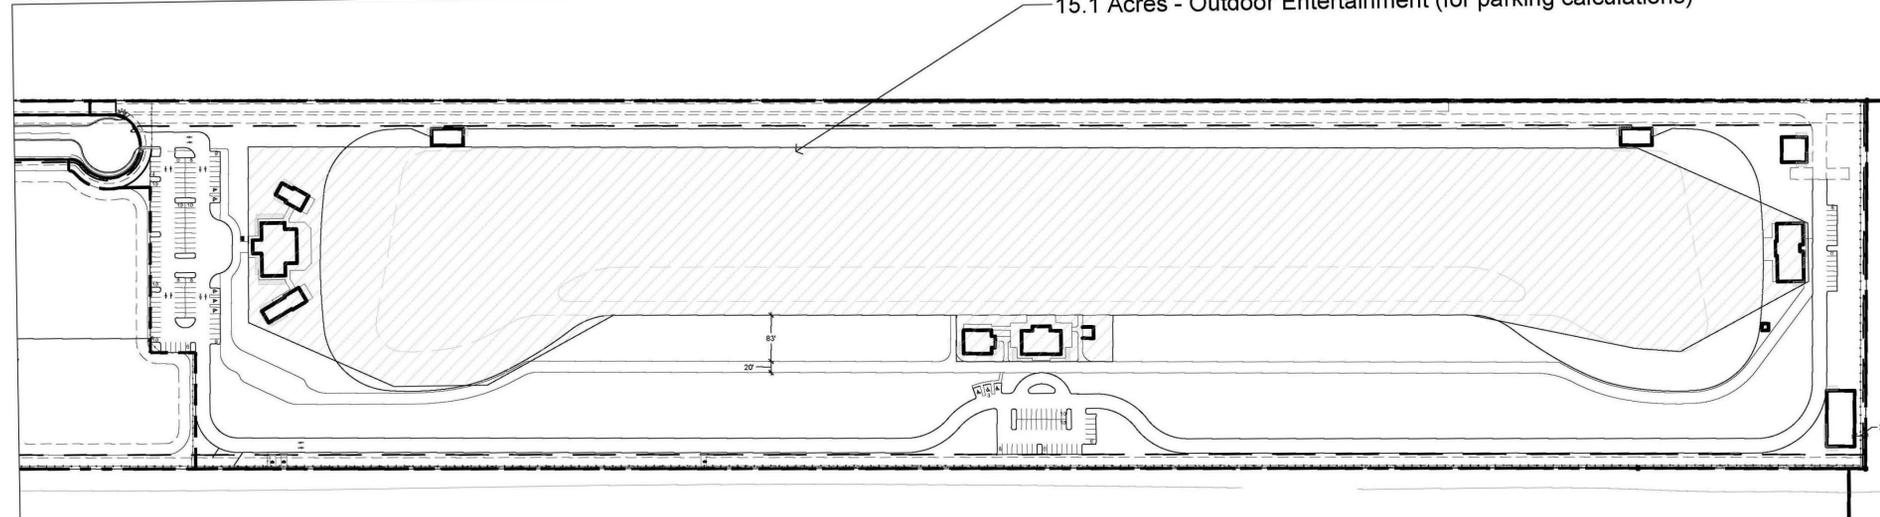

SPECIAL EVENT DETAIL

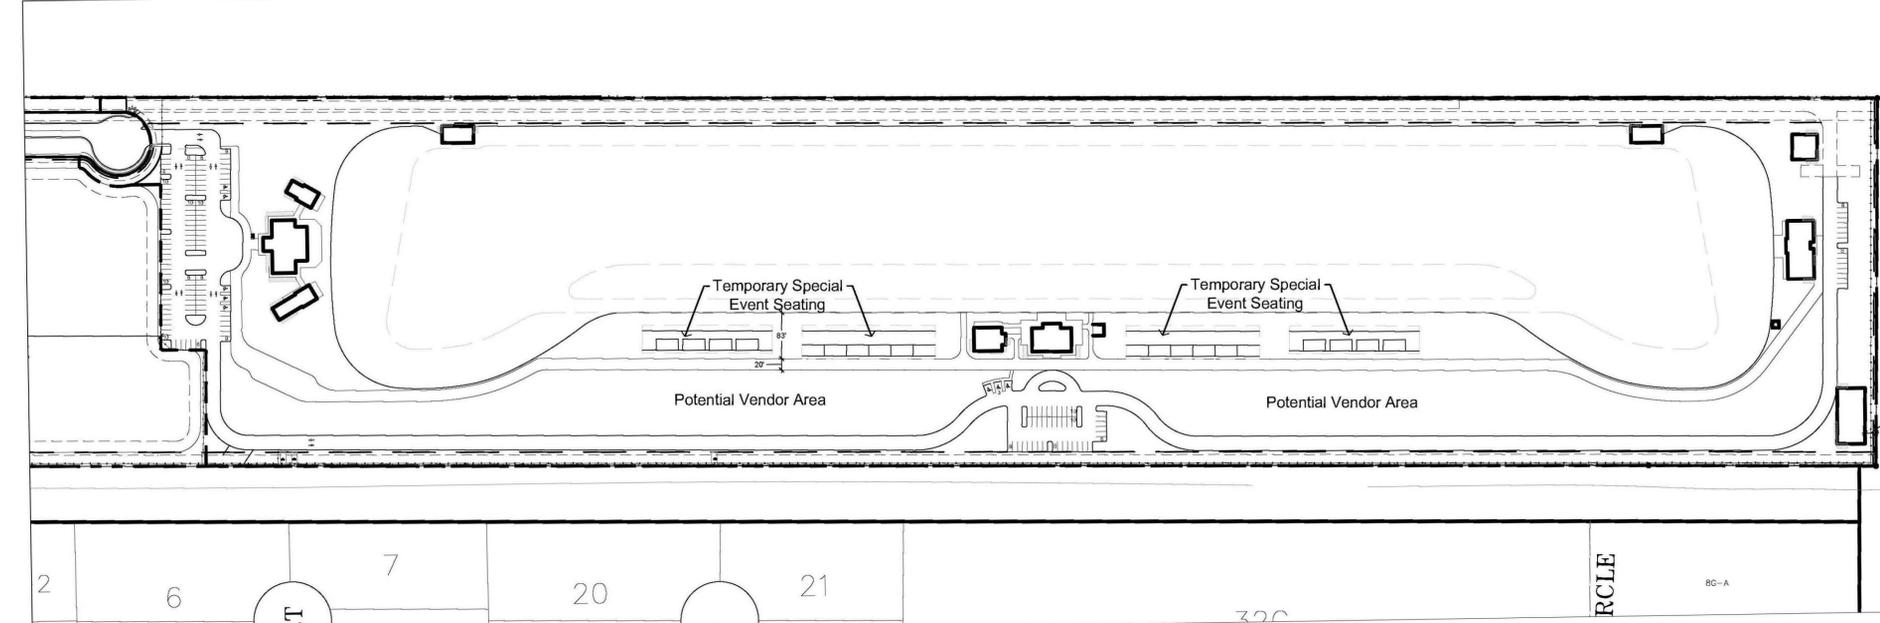


MASTER SIGN PROGRAM

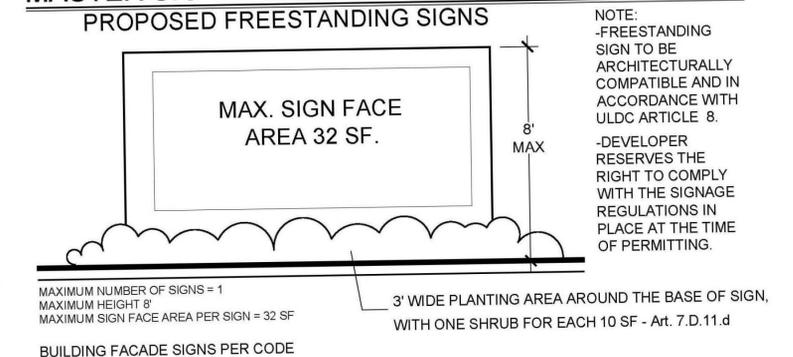

PBC Amendments:

PBC Zoning Stamp:

 

Scale: 1" = 200'-0"

Date:	11-15-16
Project No.:	80-026.149
Designed By:	SCM
Drawn By:	KK
Checked By:	KW/JB
Revision Dates:	
01-18-17	Submit PAC
05-26-17	Re-Submit DOA
05-26-17	Re-Submit DOA
07-24-17	Resubmit Site Plan