


PINE GLADES NATURAL AREA
CONTROL # - NONE
RESO - NONE

UNPLATTED
(NOT INCLUDED)

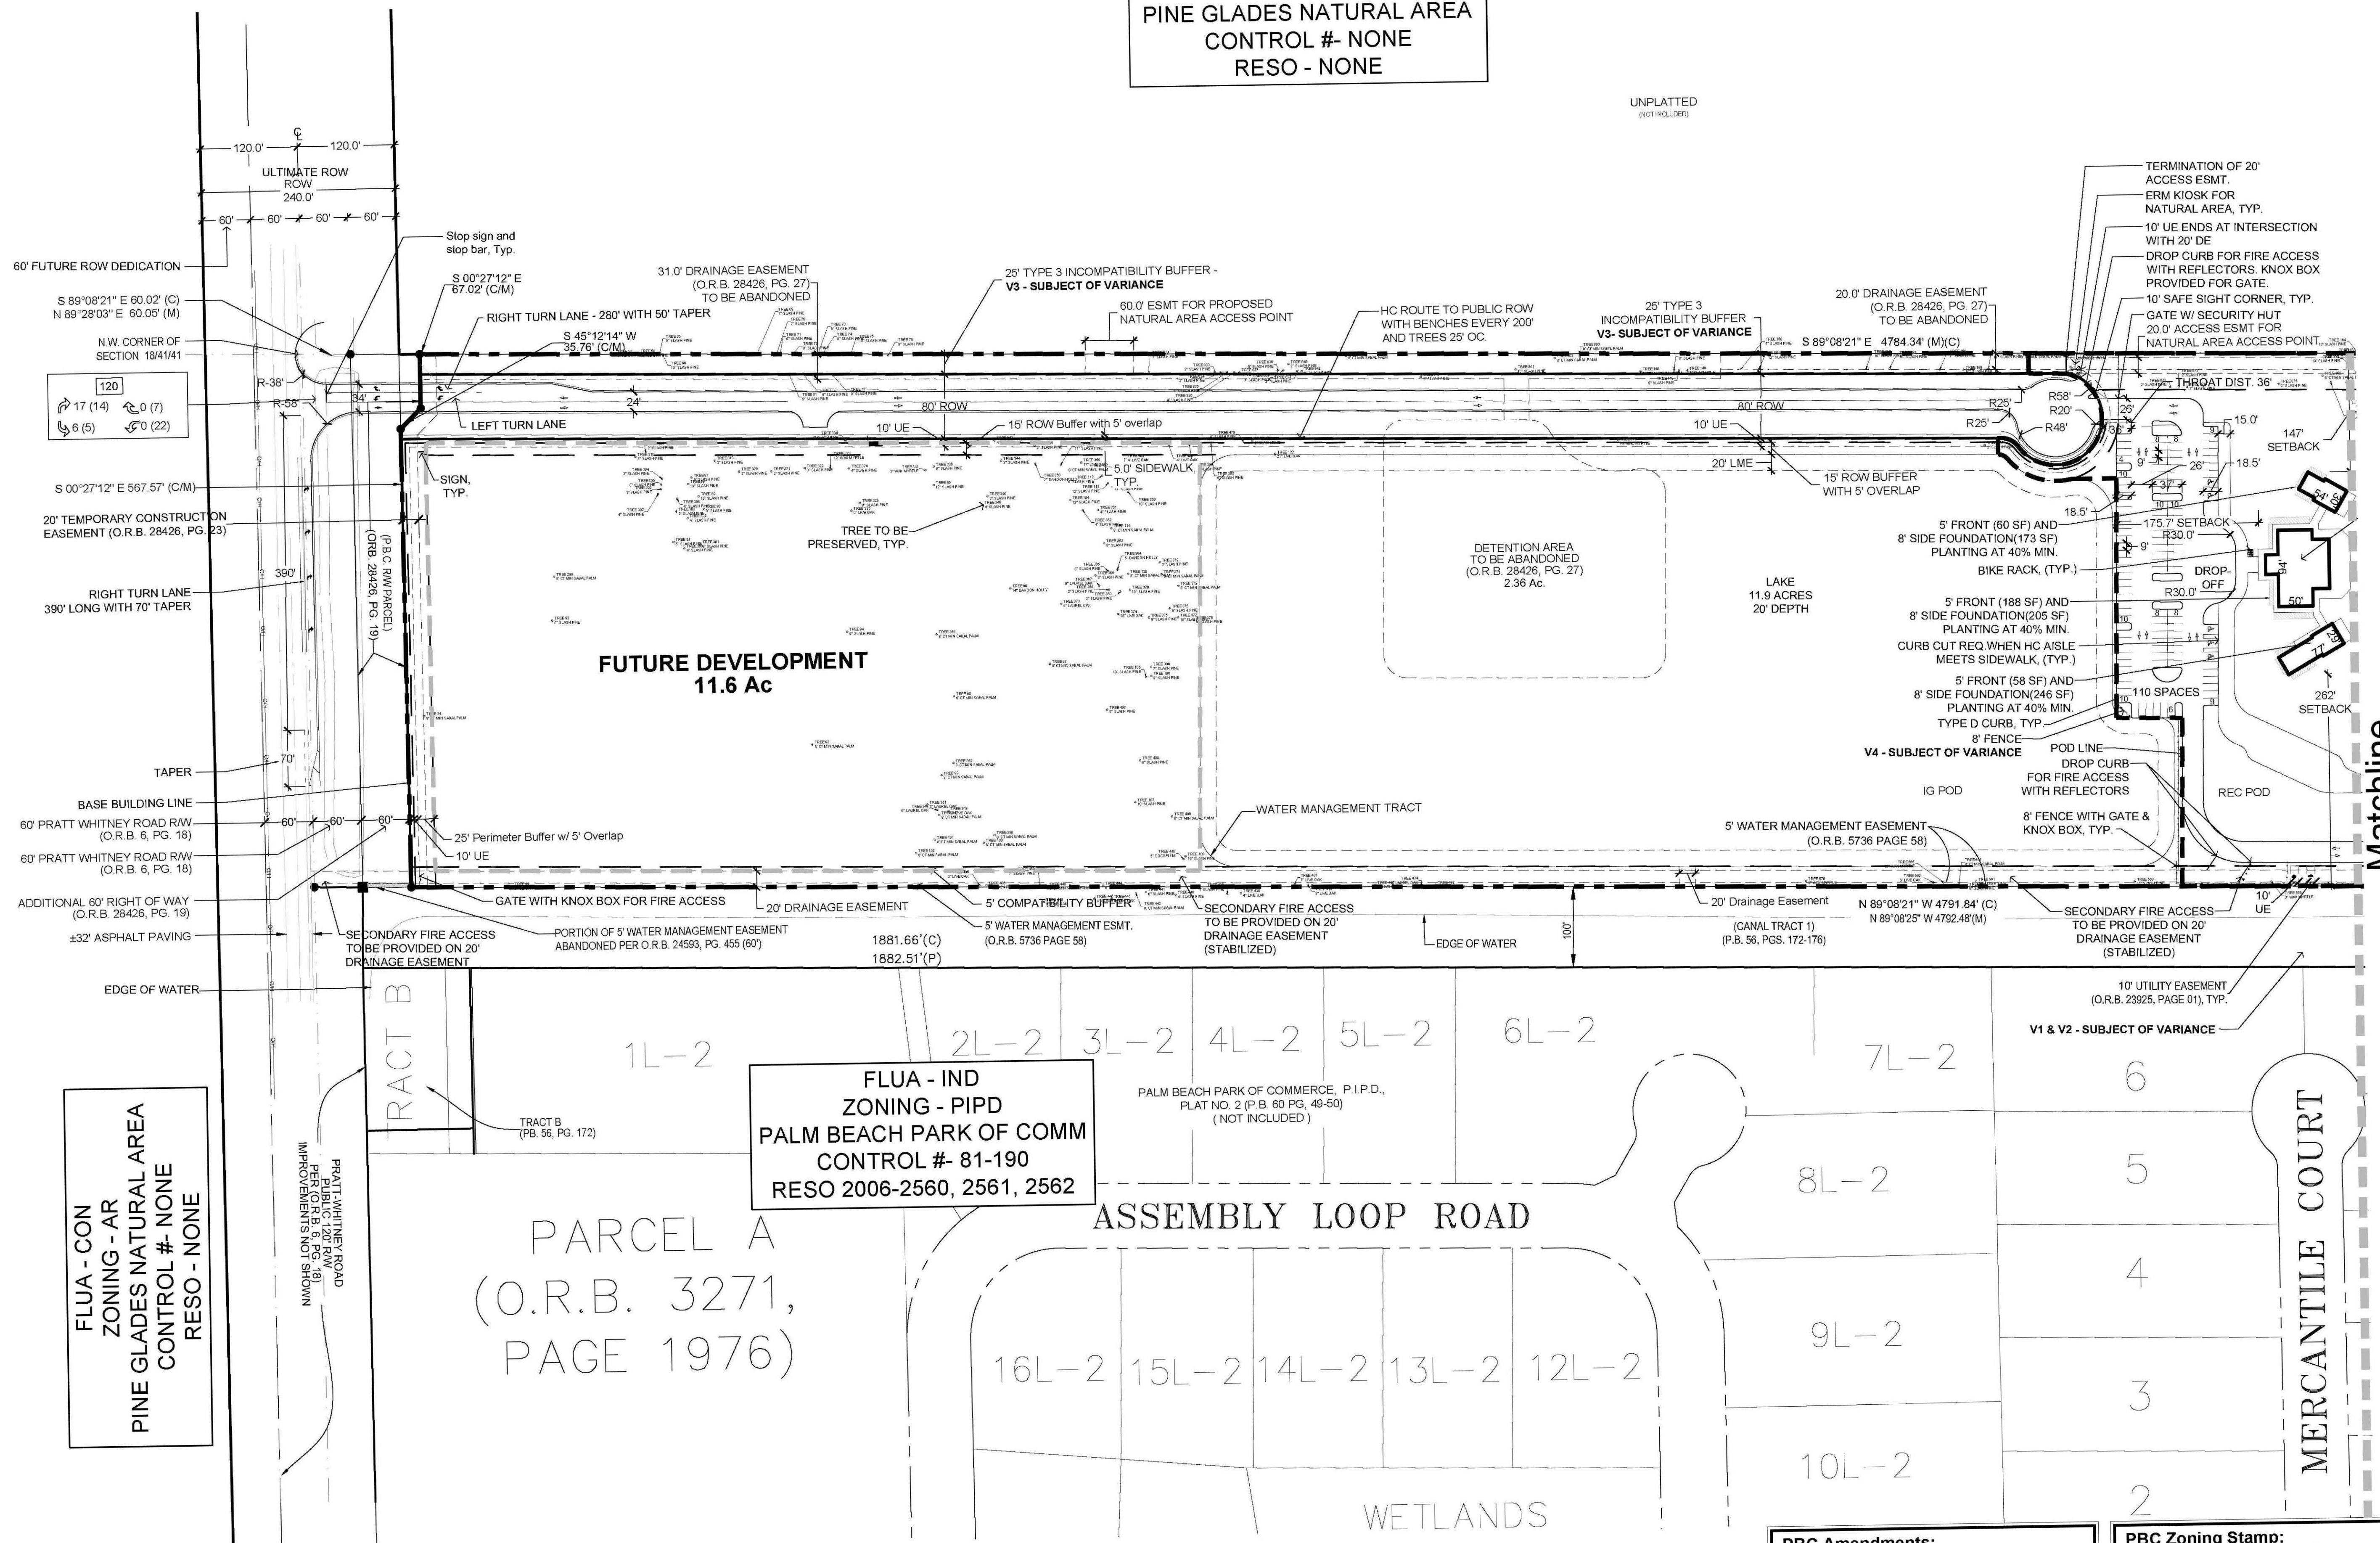

FLUA - CON
ZONING - AR
PINE GLADES NATURAL AREA
CONTROL # - NONE
RESO - NONE

FLUA - IND
ZONING - PIPD
PALM BEACH PARK OF COMM
CONTROL # - 81-190
RESO 2006-2560, 2561, 2562


PARCEL A
(O.R.B. 3271,
PAGE 1976)

ASSEMBLY LOOP ROAD

WETLANDS

MERCANTILE COURT

Matchline

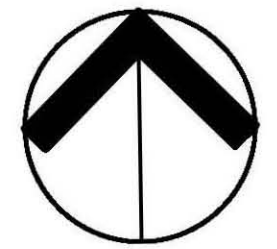

NORTH

0 50' 100' 200'
Scale: 1" = 100'-0"

Date: 11-15-16
Project No.: 80-026.149
Designed By: SCM
Drawn By: KK
Checked By: KW/JB

Revision Dates:
01-09-17 Submit PAC
04-24-17 Resubmit Site Plan
05-26-17 Resubmit Site Plan
06-26-17 Resubmit Site Plan
07-24-17 Resubmit Site Plan

PBC Amendments:

PBC Zoning Stamp: