


UNPLATTED  
(NOT INCLUDED)  
OWNER:  
PALM BEACH COUNTY 3633 VISTA PARKWAY DR. WEST PALM  
BEACH, FL 33411 (O.R.B. 11025, PG. 869)


FLUA - CON  
ZONING - AR  
PINE GLADES NATURAL AREA  
CONTROL #- NONE  
RESO - NONE

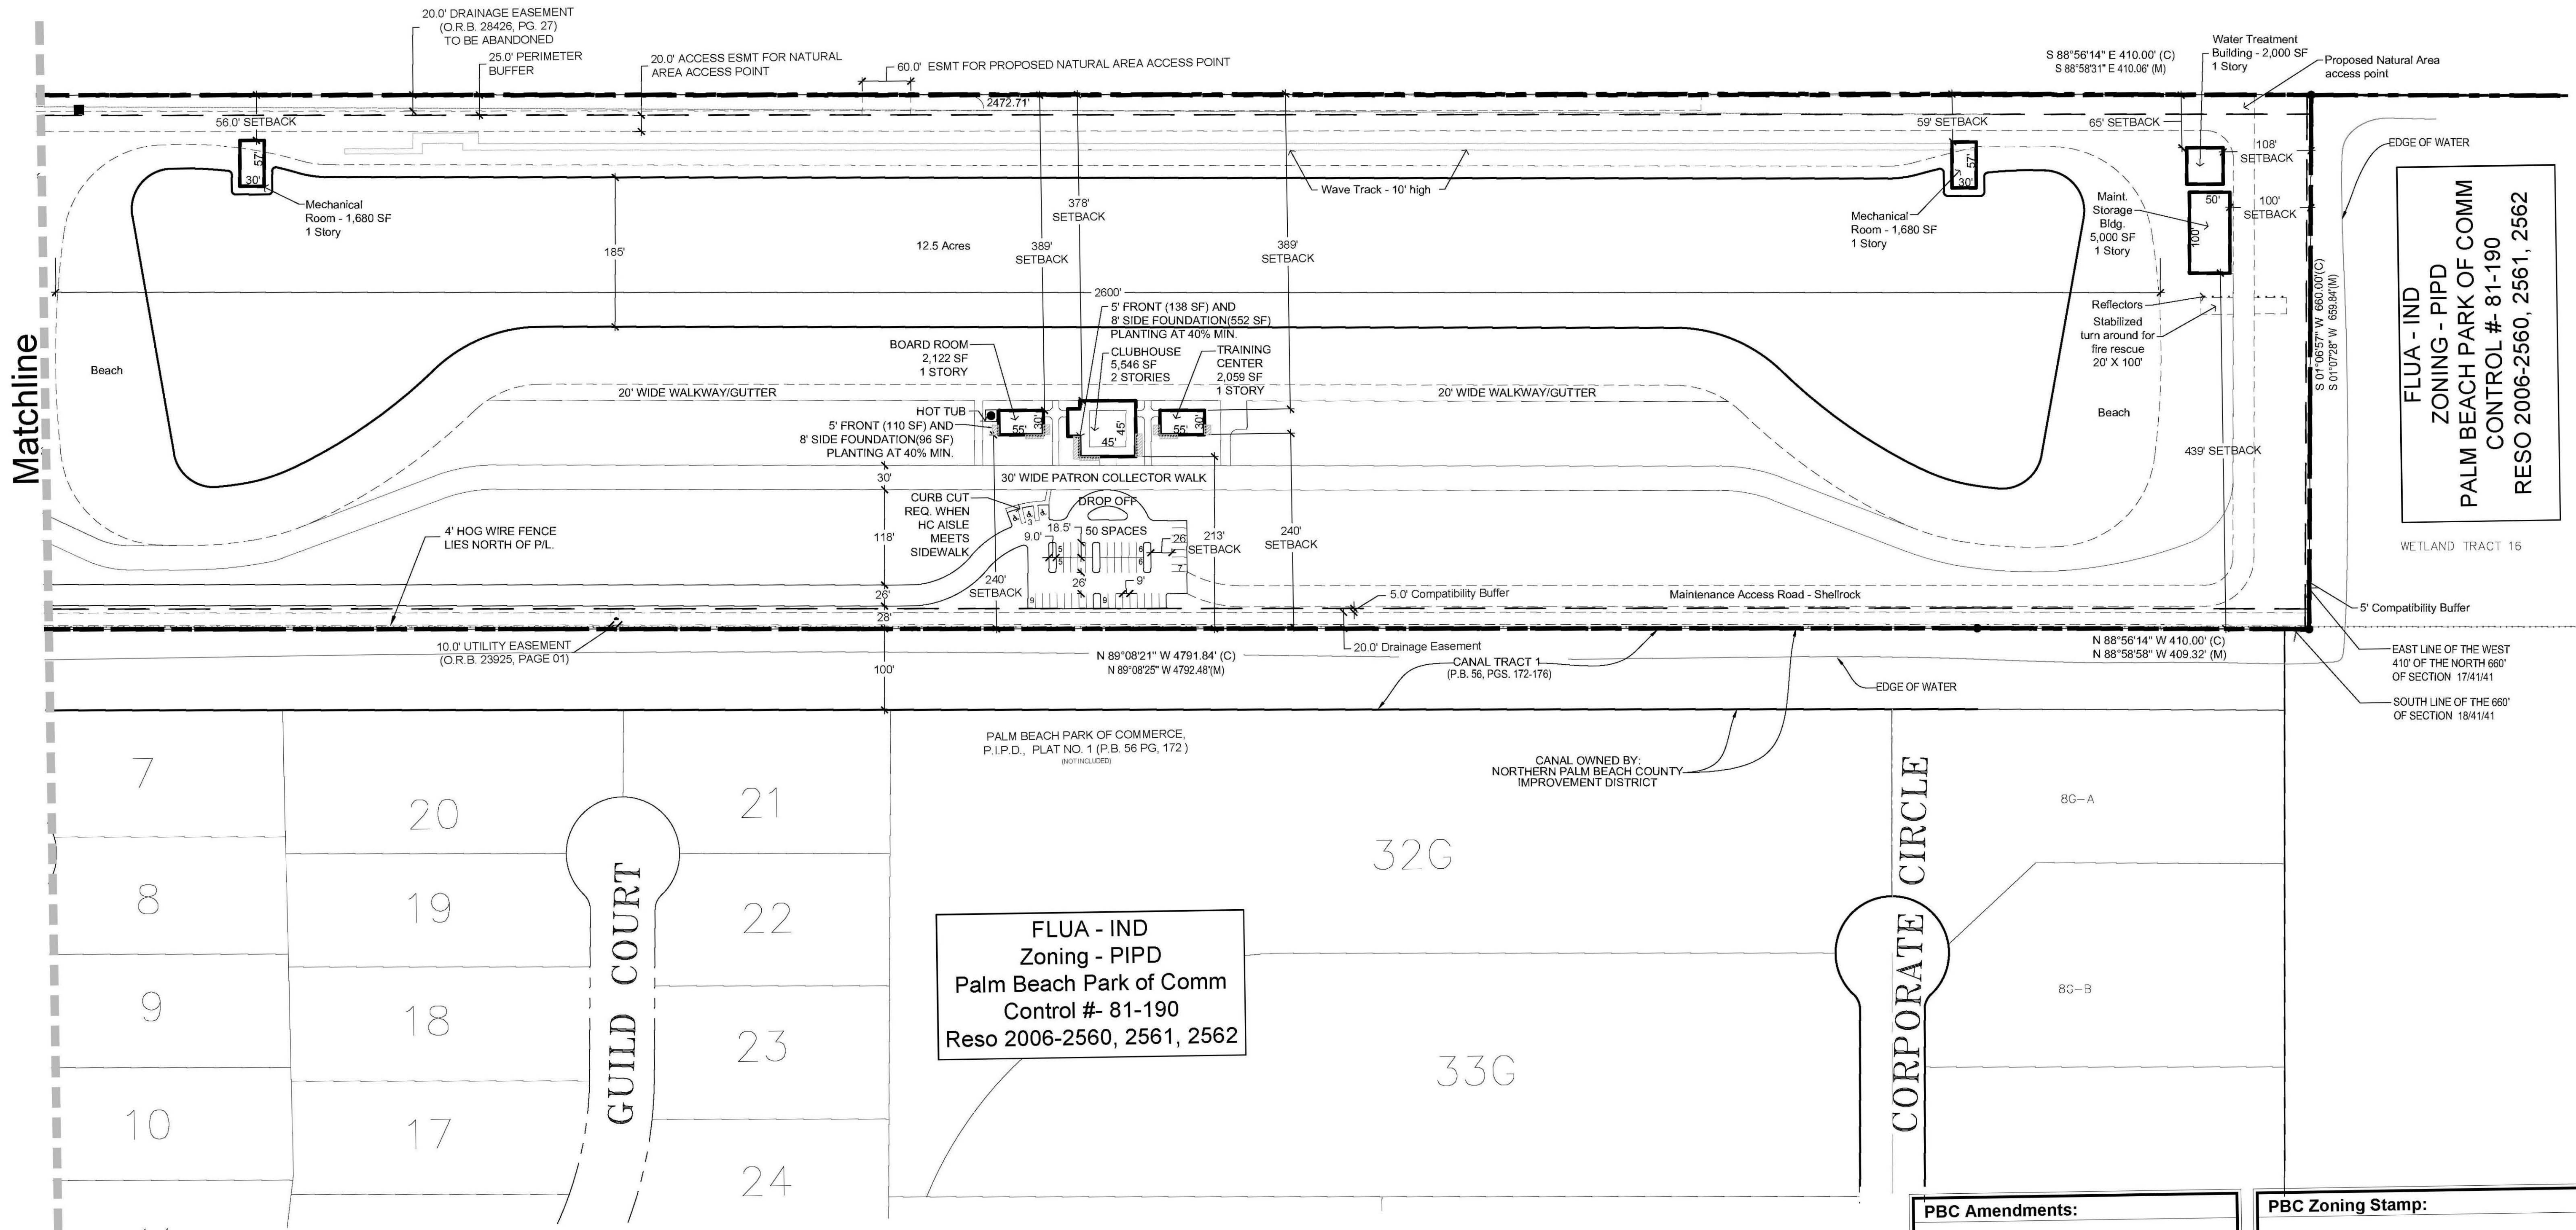

FLUA - IND  
ZONING - PIPD  
PALM BEACH PARK OF COMM  
CONTROL #- 81-190  
RESO 2006-2560, 2561, 2562

**Palm Beach Park of Commerce  
Surf Ranch Florida**  
Palm Beach County, FL  
Preliminary Site Plan

FLUA - IND  
Zoning - PIPD  
Palm Beach Park of Comm  
Control #- 81-190  
Reso 2006-2560, 2561, 2562

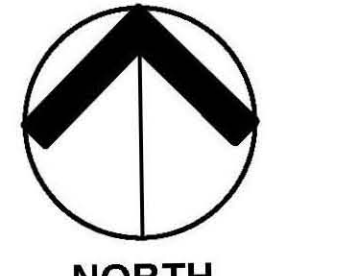

0 50' 100' 200'  
Scale: 1" = 100'-0"

Date: 11-15-16  
Project No.: 80-026.149  
Designed By: SCM  
Drawn By: KK  
Checked By: JB

Revision Dates:  
01-18-17 Submit PAC  
04-24-17 Resubmit Site Plan  
05-26-17 Resubmit Site Plan

PBC Amendments:

PBC Zoning Stamp: