

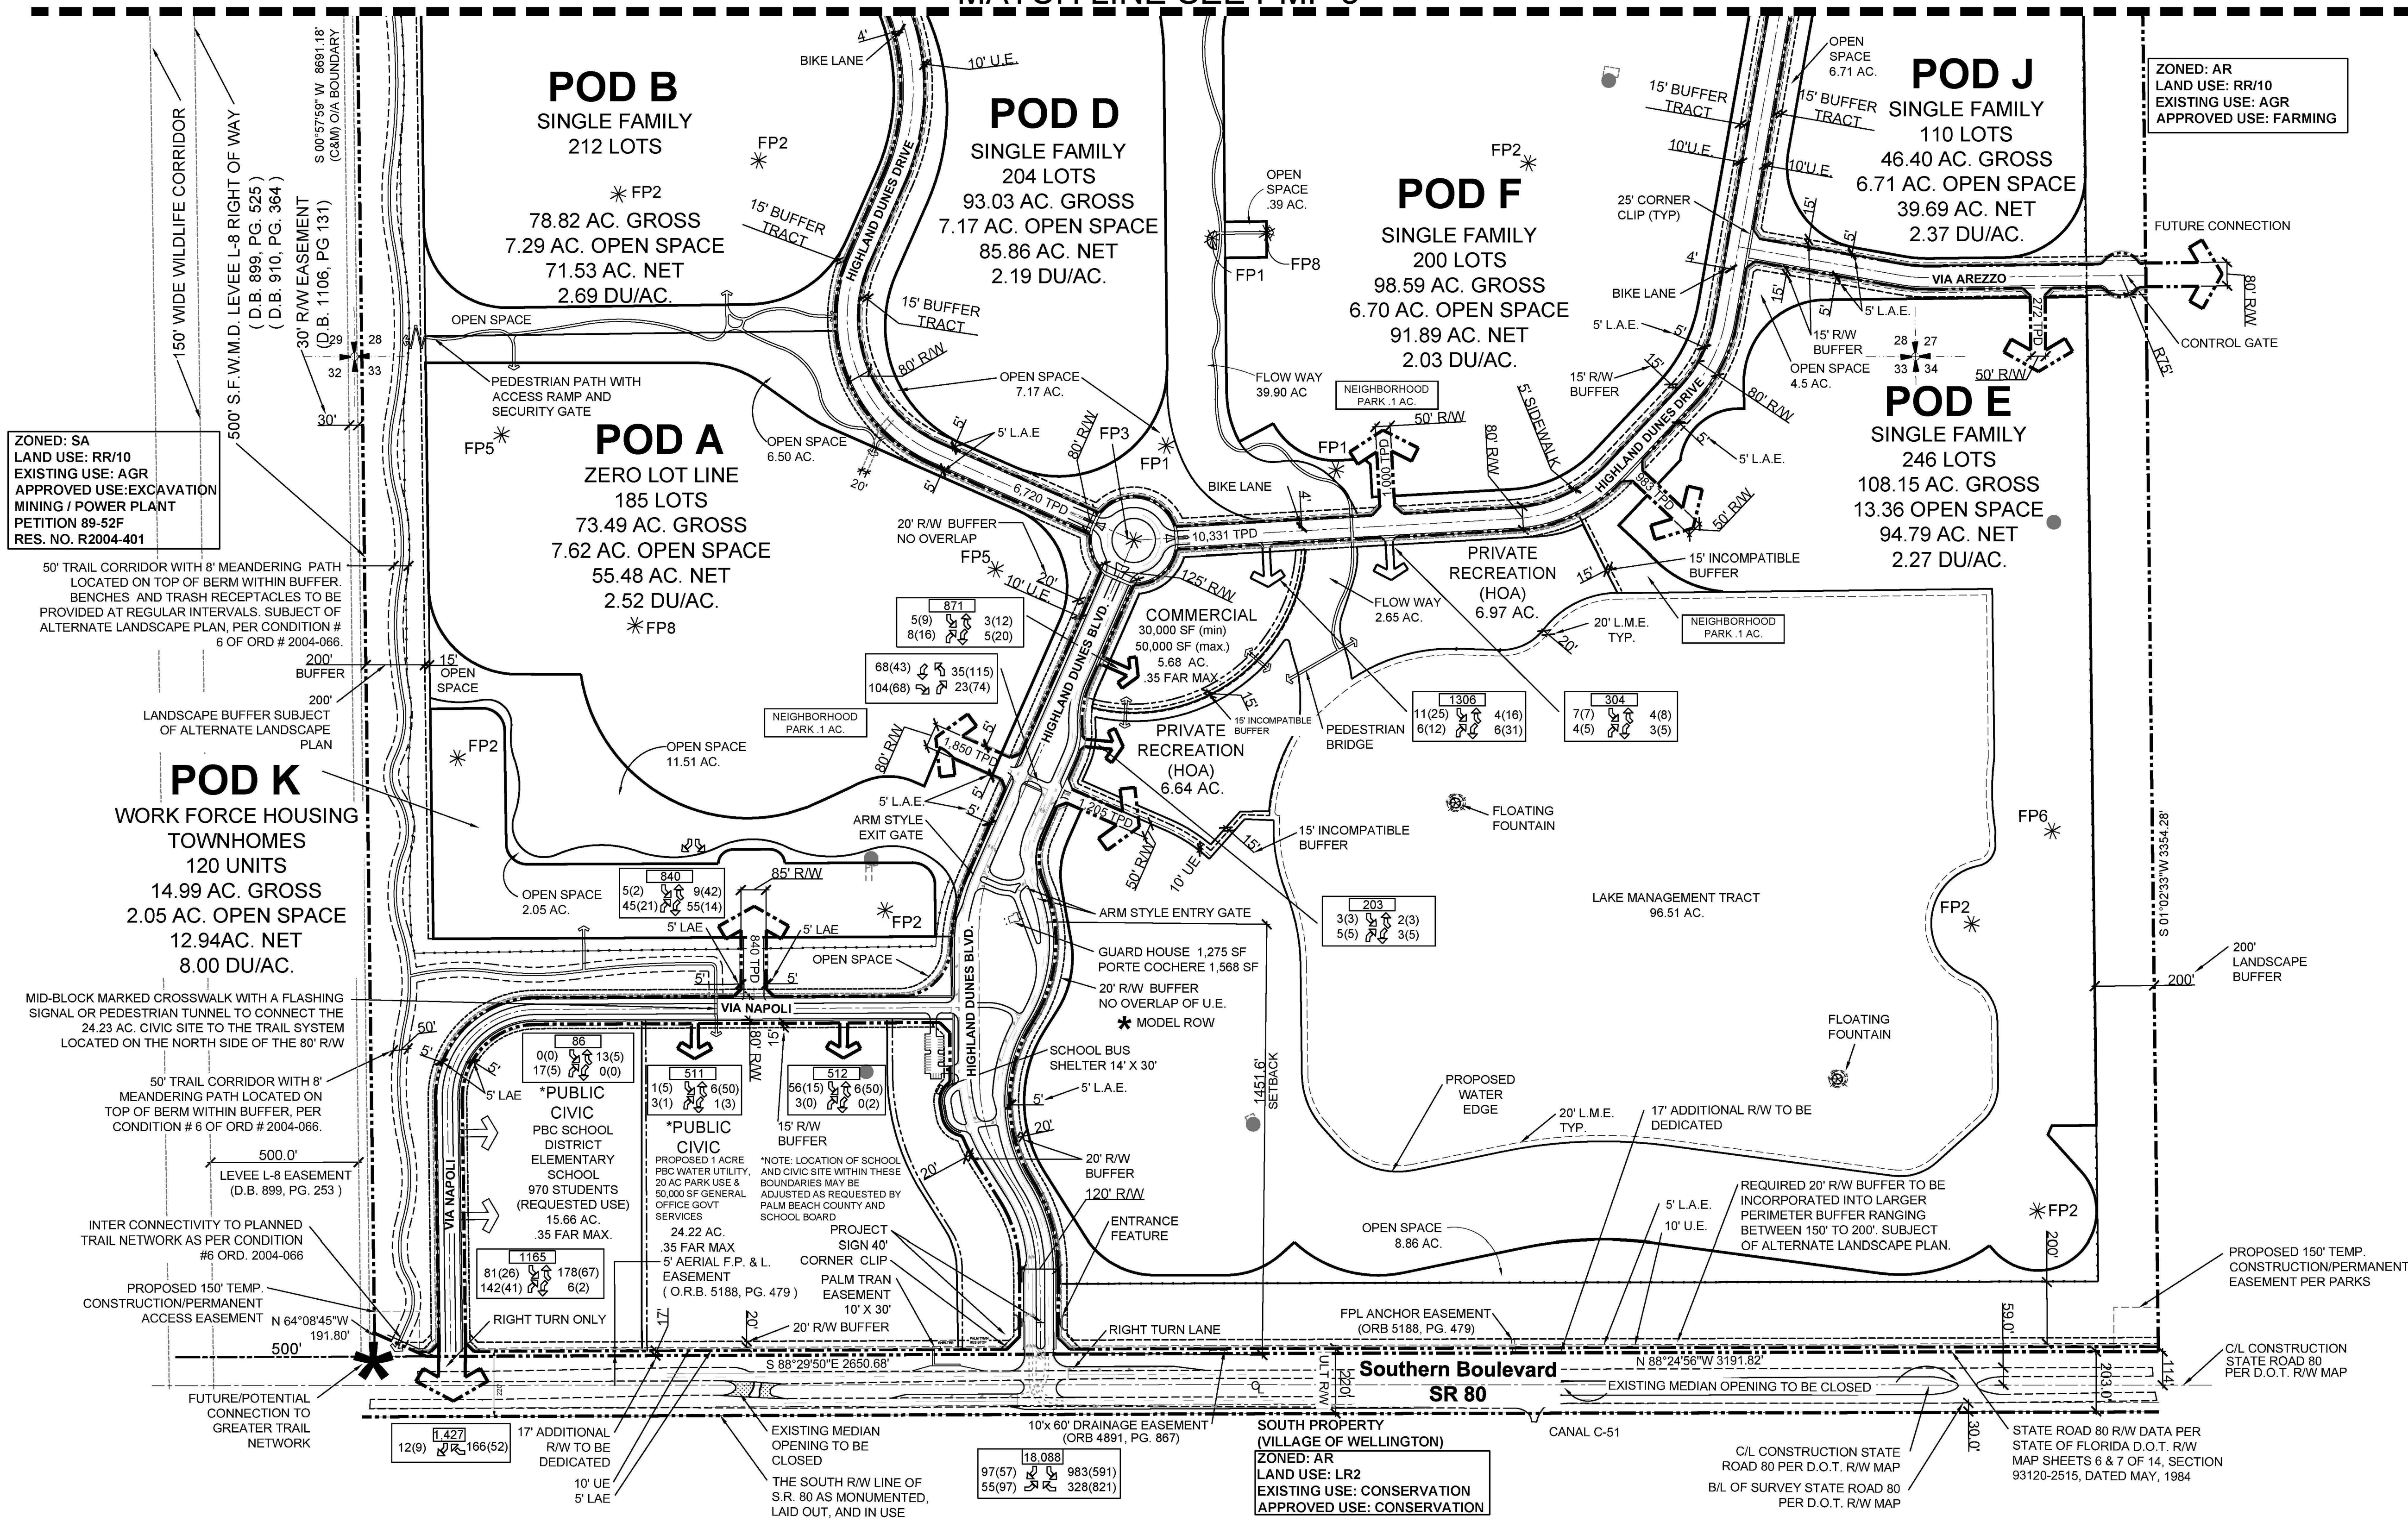


MATCH LINE SEE PMP 3

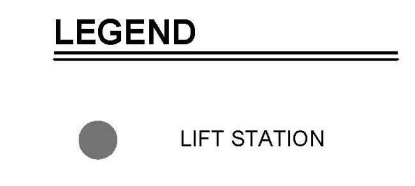

ZONED: SA
LAND USE: RR/10
EXISTING USE: AGR
APPROVED USE: EXCAVATION
MINING / POWER PLANT
PETITION 89-52F
RES. NO. R2004-401

ZONED: AR
LAND USE: RR/10
EXISTING USE: AGR
APPROVED USE: FARMING

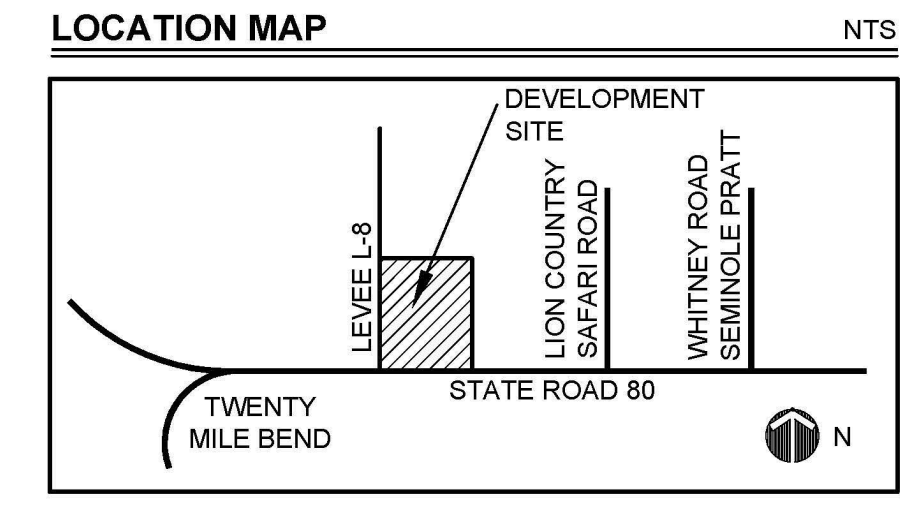


Urban design kil day STUDIOS

Urban Planning & Design
Landscape Architecture
Communication Graphics

The Offices at City Place
477 S. Rosemary Ave., Suite 225
West Palm Beach, FL 33401
561.366.1100 FAX 561.366.1111
www.udkstudios.com
#LCC000035

Copyright:
All ideas, designs, arrangements, and plans represented by this drawing are owned by and the property of the designer, and were created for the exclusive use of the specified project. These ideas, designs, arrangements or plans shall not be used, or disclosed to any person, firm, or corporation without the written permission of the designer.

Highland Dunes P.U.D.
Preliminary Master Plan
Palm Beach County, Florida

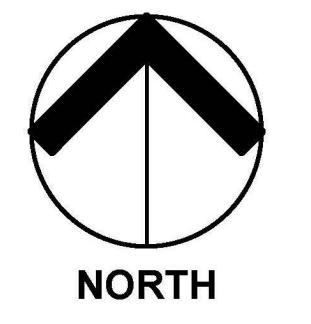

0 150' 300' 600'
Scale: 1" = 300' - 0"

Date: 02-20-2013
Project No.: 13-001.000
Designed By: DEM
Drawn By: DEM
Checked By: CWW

Revision Dates:
02-20-2013 Rezoning Submittal DEM
03-25-2013 CDRO Interim Resub DEM
05-24-2013 CDRO Interim Resub DEM

PBC Amendments:

PBC Zoning Stamp:

PMP-2
OF 3