



# TRAIL CORRIDOR AMENITIES DETAILS

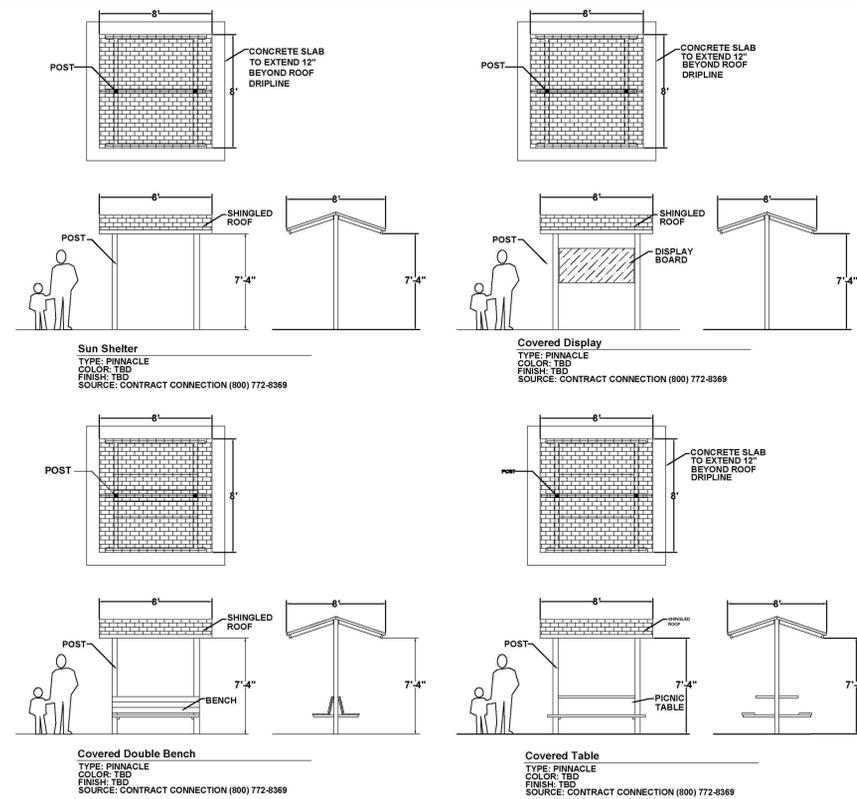


# RECREATION AREA AMENITIES

## BENCH DETAIL

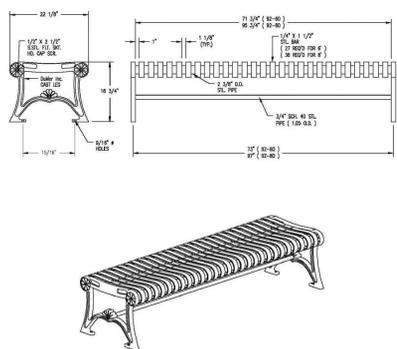


NOTES:  
1.) ALL STL. MEMBERS COATED W/ ZINC RICH EPOXY THEN FINISHED W/ POLYESTER POWDER COATING.  
2.) 1/2" X 3 3/4" PLTD. EXPANSION ANCHOR BOLTS PROVIDED

## BOLLARD LIGHT DETAIL

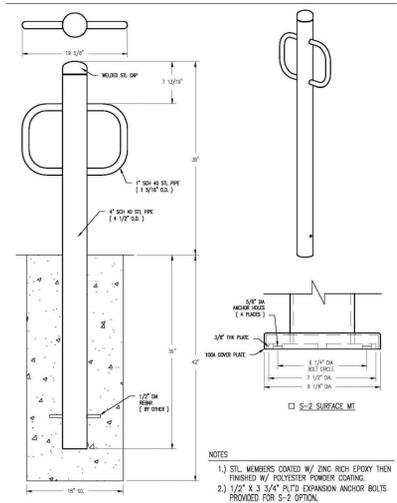


NOTES:  
1.) STL. MEMBERS COATED W/ ZINC RICH EPOXY THEN FINISHED W/ POLYESTER POWDER COATING.  
2.) 1/2" X 3 3/4" PLTD. EXPANSION ANCHOR BOLTS PROVIDED FOR S-2 OPTION.

## BIKE RACK DETAIL

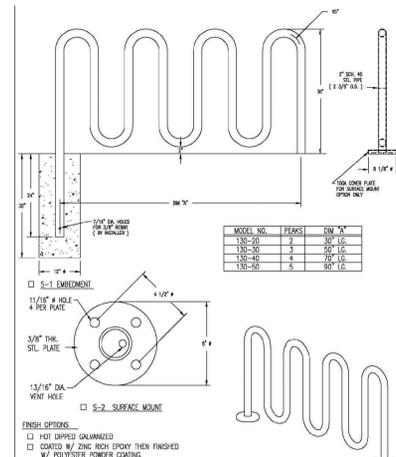


## TRASH RECEPTACLE DETAIL

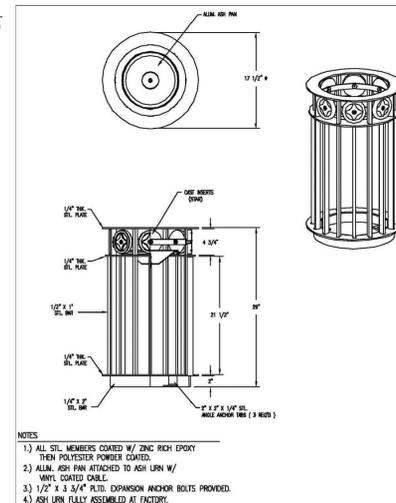


NOTES:  
1.) ALL STL. MEMBERS COATED W/ ZINC RICH EPOXY THEN FINISHED W/ POLYESTER POWDER COATING.  
2.) ALUM. ASH PAN ATTACHED TO ASH URN W/ WELD. GASKET O-RING.  
3.) 1/2" X 3 3/4" PLTD. EXPANSION ANCHOR BOLTS PROVIDED.  
4.) ASH URN FULLY ASSEMBLED AT FACTORY.


# 80' NON-PLAN COLLECTOR

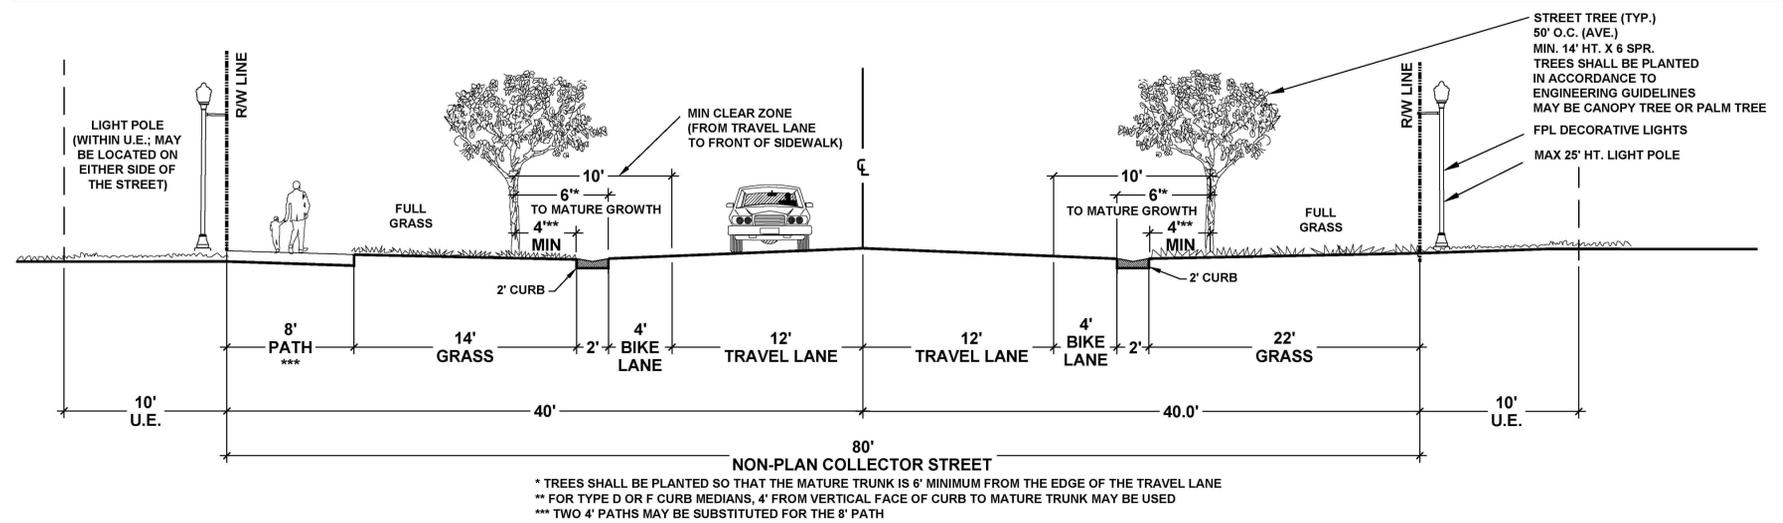


# 50' RIGHT-OF-WAY - TYPICAL

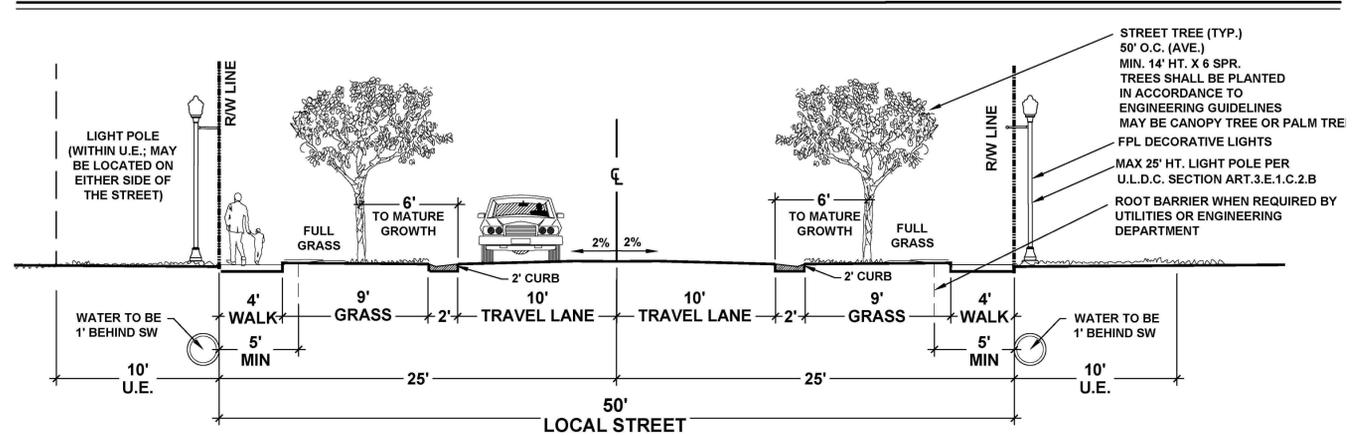

# LINE OF SIGHT ANALYSIS THROUGH WEST PERIMETER TOWARDS EXISTING MINING/POWER PLANT LOCATED ON PROPERTY WEST OF L-8 CANAL

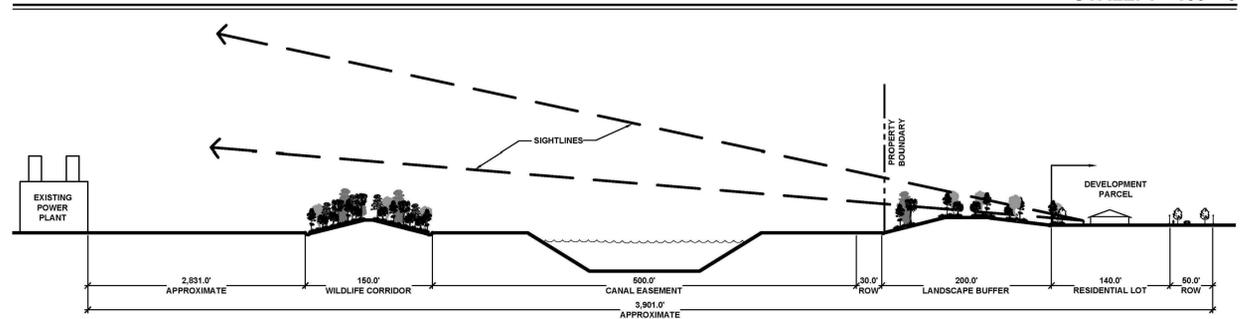

# OPAQUE SCREENING DETAIL FOR RECREATION CENTER CLUBHOUSE GENERATOR

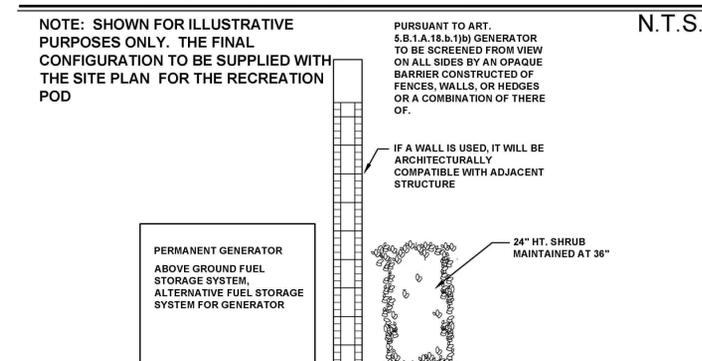

**PBC Amendments:**

**PBC Zoning Stamp:**

**Urban design kil day STUDIOS**


Urban Planning & Design  
Landscape Architecture  
Communication Graphics

The Offices at City Place  
477 S. Rosemary Ave., Suite 225  
West Palm Beach, FL 33401  
561.366.1100 FAX 561.366.1111  
www.udkstudios.com  
#LCC000035

Copyright:  
All ideas, designs, arrangements, and plans represented by this drawing are owned by and the property of the designer, and were created for the exclusive use of the specified project. These ideas, designs, arrangements or plans shall not be used by, or disclosed to any person, firm, or corporation without the written permission of the designer.

# Highland Dunes P.U.D.

Preliminary Regulating Plan  
Palm Beach County, Florida

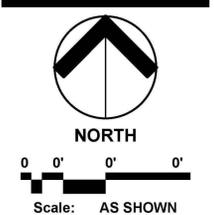

Date: 02-20-2013  
Project No.: 13-001.000  
Designed By: DEM  
Drawn By: DEM  
Checked By: CWV

**Revision Dates:**

02-20-2013 Rezoning Submittal	DEM
03-25-2013 CDRO Interim Resub	DEM
05-24-2013 CDRO Interim Resub	DEM