




ALTERNATE 80' RIGHT OF WAY CROSS SECTION

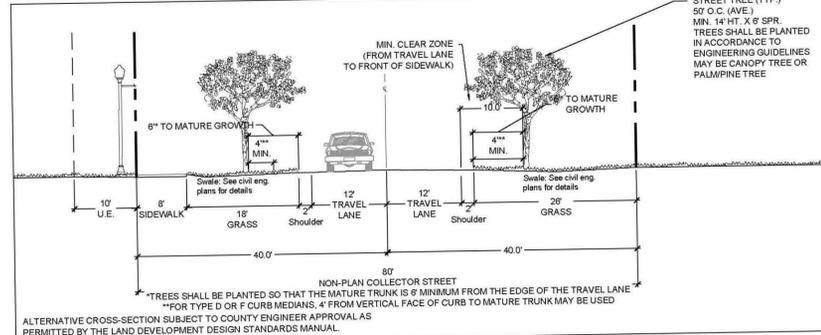


25' WIDE TYPE 3 INCOMPATIBILITY BUFFER DETAIL AND CROSS SECTION -WEST 2,040' OF NORTH BUFFER - SUBJECT OF VARIANCE

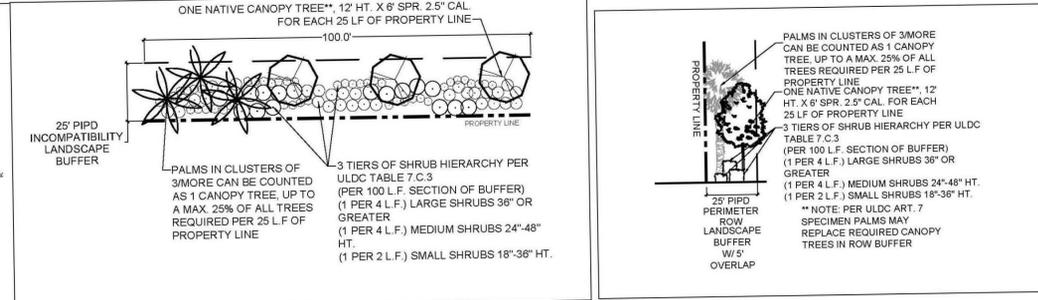


WAVE EQUIPMENT VISIBILITY DETAIL

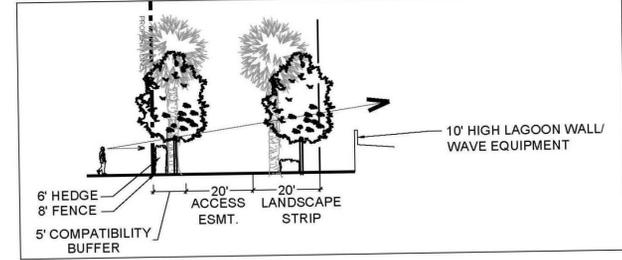


5' WIDE COMPATIBILITY BUFFER & 20' WIDE LANDSCAPE STRIP DETAIL & CROSS SECTION EAST 3,155' OF NORTH BUFFER

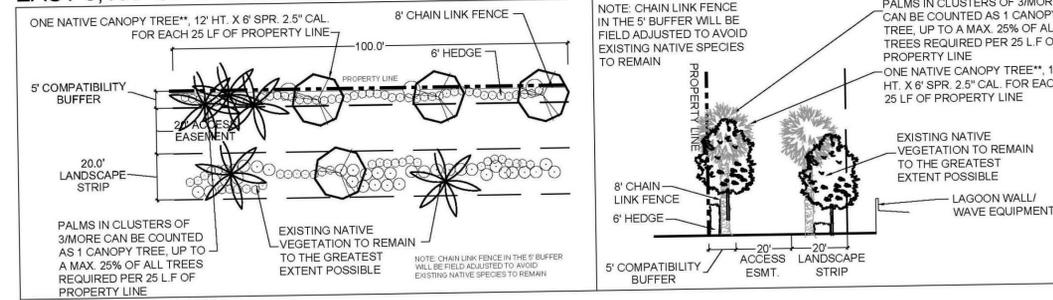


5' WIDE COMPATIBILITY LANDSCAPE BUFFER DETAIL (SOUTH & EAST PERIMETERS)

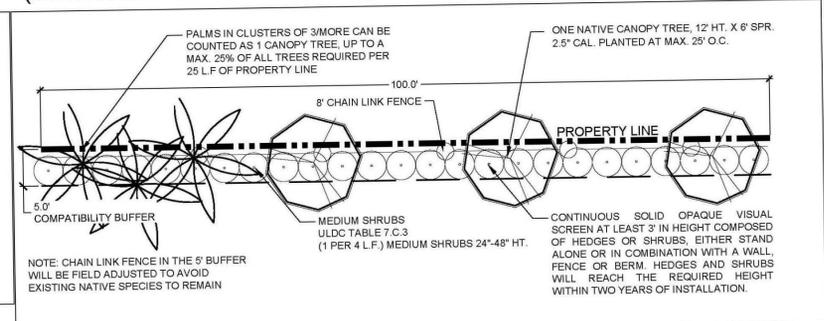


PARKING CALCULATION AREA DETAIL

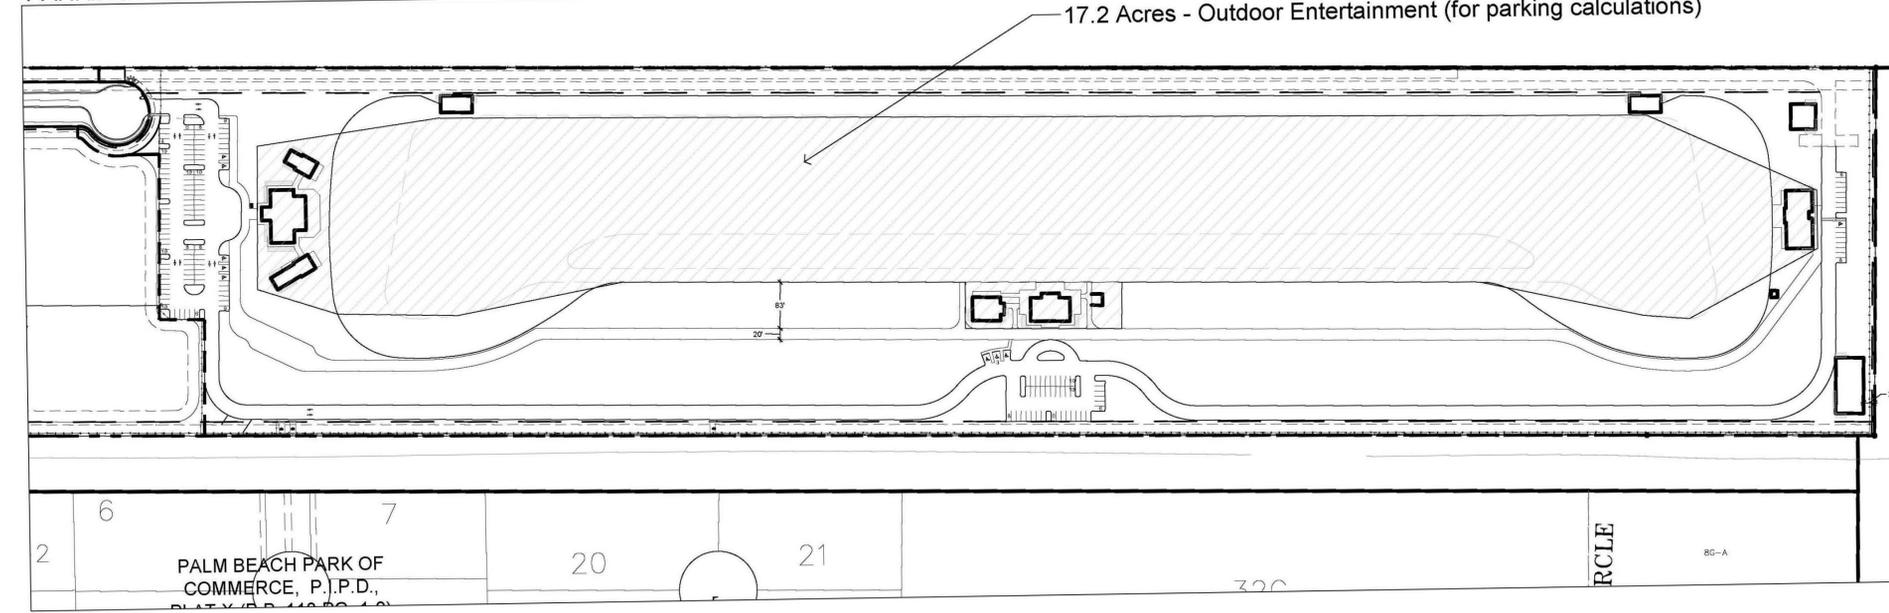

SPECIAL EVENT DETAIL

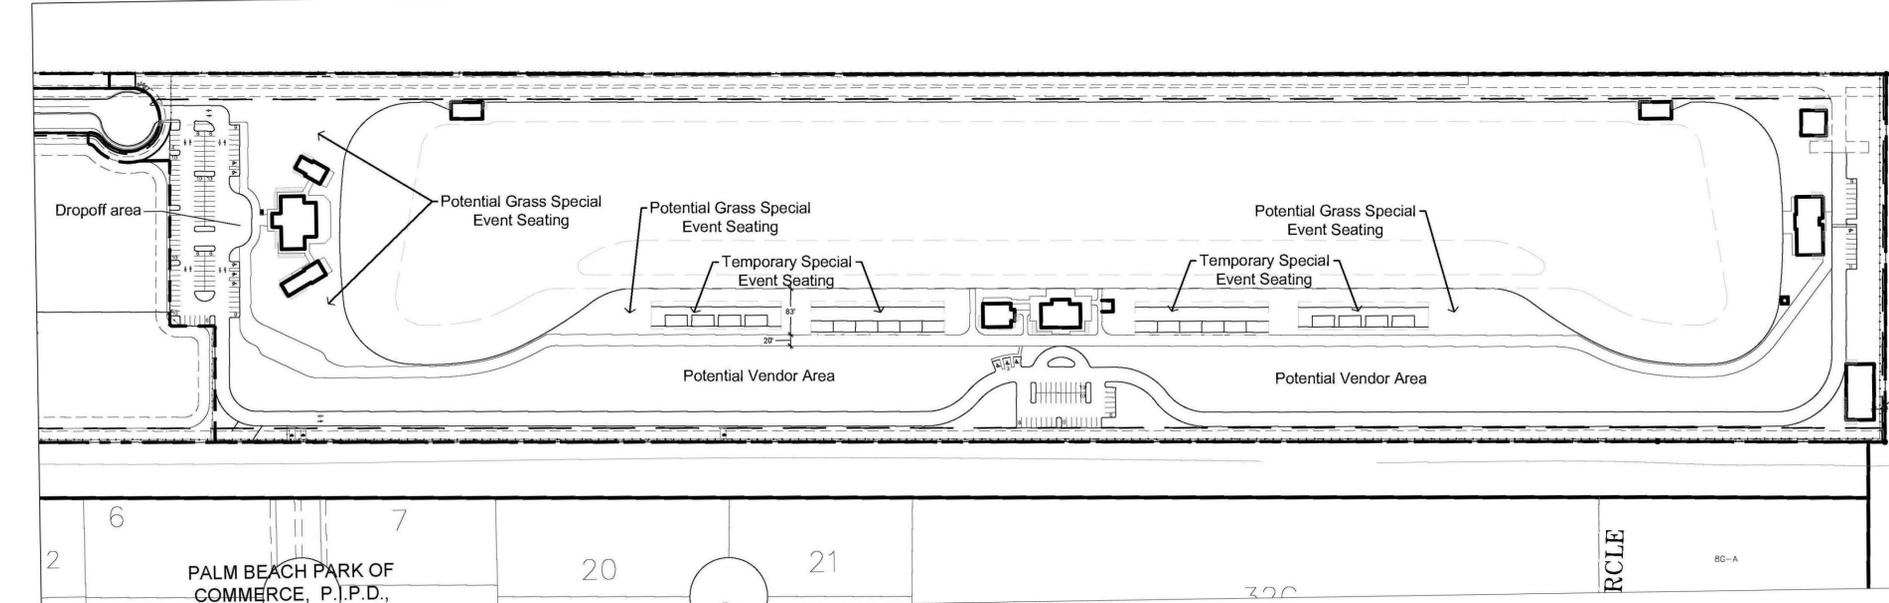

MASTER SIGN PROGRAM

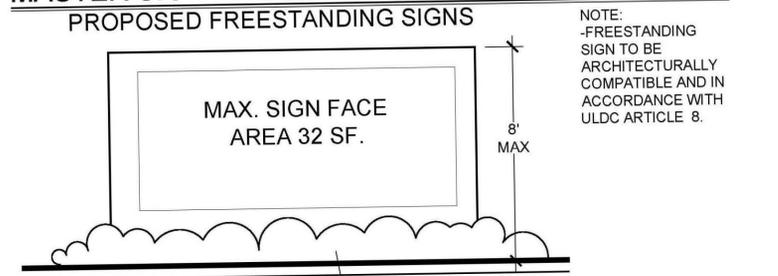

BUILDING FACADE SIGNS PER CODE

PBC Amendments:	PBC Zoning Stamp: