

COUNTY OF PALM BEACH  
STATE OF FLORIDA  
GUN CLUB ROAD  
FROM FOREST ESTATES DR TO LWDD E-3 CANAL  
SIGNING AND PAVEMENT MARKING PLANS

INDEX OF SIGNING AND PAVEMENT MARKING PLANS

| SHEET NO. | SHEET DESCRIPTION                 |
|-----------|-----------------------------------|
| S-1       | KEY SHEET                         |
| S-2       | GENERAL NOTES                     |
| S-3 - S-7 | SIGNING AND PAVEMENT MARKING PLAN |

BOARD OF COUNTY COMMISSIONERS  
PROJECT NO. 2018501

HAL R. VALECHE  
DISTRICT 1

GREGG K. WEISS  
DISTRICT 2

DAVE KERNER  
DISTRICT 3

ROBERT S. WEINROTH  
DISTRICT 4

MARY LOU BERGER  
DISTRICT 5

MELISSA MCKINLAY  
DISTRICT 6

MARK HERNANDEZ  
DISTRICT 7

PRELIMINARY  
SUBJECT TO CHANGE

PHASE ID: 35% SUBMITTAL

GOVERNING STANDARD PLANS:

Florida Department of Transportation, FY2020-21 Standard Plans for Road and Bridge Construction and applicable Interim Revisions (IRs).

Standard Plans for Road Construction and associated IRs are available at the following website: <http://www.fdot.gov/design/standardplans>

GOVERNING STANDARD SPECIFICATIONS:

Florida Department of Transportation, JANUARY 2020 Standard Specifications for Road and Bridge Construction at the following website: <http://www.fdot.gov/programmanagement/Implemented/SpecBooks>

ENGINEER'S CERTIFICATION

I HEREBY CERTIFY THAT THE ATTACHED PLANS AND DESIGN ARE IN SUBSTANTIAL COMPLIANCE WITH THE DESIGN STANDARDS AND CRITERIA IN EFFECT ON THIS DATE FOR PALM BEACH COUNTY ENGINEERING DEPARTMENT AND THE STATE OF FLORIDA DEPARTMENT OF TRANSPORTATION.

APPROVED BY: MAJHARUL ALAM, P.E.

DATE: 12/18/2019

P.E. NO.: FL REGISTRATION NO 61600



**PROPEL ENGINEERING, INC.**  
6685 FOREST HILL BLVD., SUITE NO. 205  
GREENACRES, FLORIDA 33413  
FLORIDA BUSINESS CERT. NO. 31050  
PHONE (561) 866-5730

Seal:

| No. | Revisions | By | Date |
|-----|-----------|----|------|
|     |           |    |      |



PALM BEACH COUNTY  
ENGINEERING AND PUBLIC WORKS  
ROADWAY PRODUCTION  
P.O. BOX 21229, WEST PALM BEACH, FLORIDA

SCALE: NTS  
APPROVED: MA  
DRAWN: IA  
CHECKED: JJV  
DATE: 11/25/19

**GUN CLUB RD**  
FOREST ESTATES BLVD TO LWDD E-3 CANAL  
**KEY SHEET**

SHEET: S-1  
OF: S-7  
PROJECT NO.  
2018501

GENERAL NOTES:

1. ALL REMOVED SIGNS AND THEIR SUPPORTS BECOME THE PROPERTY OF THE CONTRACTOR TO BE DISPOSED OF PROPERLY UNLESS OTHERWISE NOTED ON THE PLANS.
2. IT IS THE CONTRACTORS RESPONSIBILITY TO REMOVE AND REPLACE ALL EXISTING SIGNS THAT CONFLICT WITH CONSTRUCTION OPERATIONS. IF SIGNS ARE DAMAGED BY THE CONTRACTOR, THE SIGNS SHALL BE REPALCED AT THE CONTRACTOR'S EXPENSE.
3. THE LANE WIDTH DIMENSIONS SHOWN THE THE SIGNING AND PAVEMENT MARKING PALNS REFLECT THE NOMINAL LANE WIDTHS,, NOT THE DISTANCE BETWEEN THE STRIPES.
4. MATCH EXISITNG PAVEMENT MARKINGS AT THE BEGINNING AND END OF THE CONSTRUCTION.
5. AL EXISITNG SIGNS ARE TO REMAIN UNLESS OTHERWISE NOTED IN THE PLANS.
6. PAVEMENT MARKINGS AND SIGNING SHOULD BE IN ACCORDANCE WITH THE MANUAL OF UNIFORM TRAFFIC CONTROL DEVICES FOR SHEETS AND HIGHWAYS AND PALM BEACH COUNTY TYPICALS T-P-18.



**PROPEL ENGINEERING, INC.**  
6685 FOREST HILL BLVD., SUITE NO. 205  
GREENACRES, FLORIDA 33413  
FLORIDA BUSINESS CERT. NO. 31050  
PHONE (561) 866-5730

Seal:

xx  
P.E.# x

| No. | Revisions | By | Date |
|-----|-----------|----|------|
|     |           |    |      |





PALM BEACH COUNTY  
ENGINEERING AND PUBLIC WORKS  
ROADWAY PRODUCTION  
P.O. BOX 21229, WEST PALM BEACH, FLORIDA

SCALE: N.T.S.  
APPROVED: MA  
DRAWN: IA  
CHECKED: JJV  
DATE: 11/25/19

**GUN CLUB RD**  
FOREST ESTATES BLVD TO LWDD E-3 CANAL  
**GENERAL NOTES**

SHEET: **S-2**  
OF: **S-7**  
PROJECT NO.  
2018501

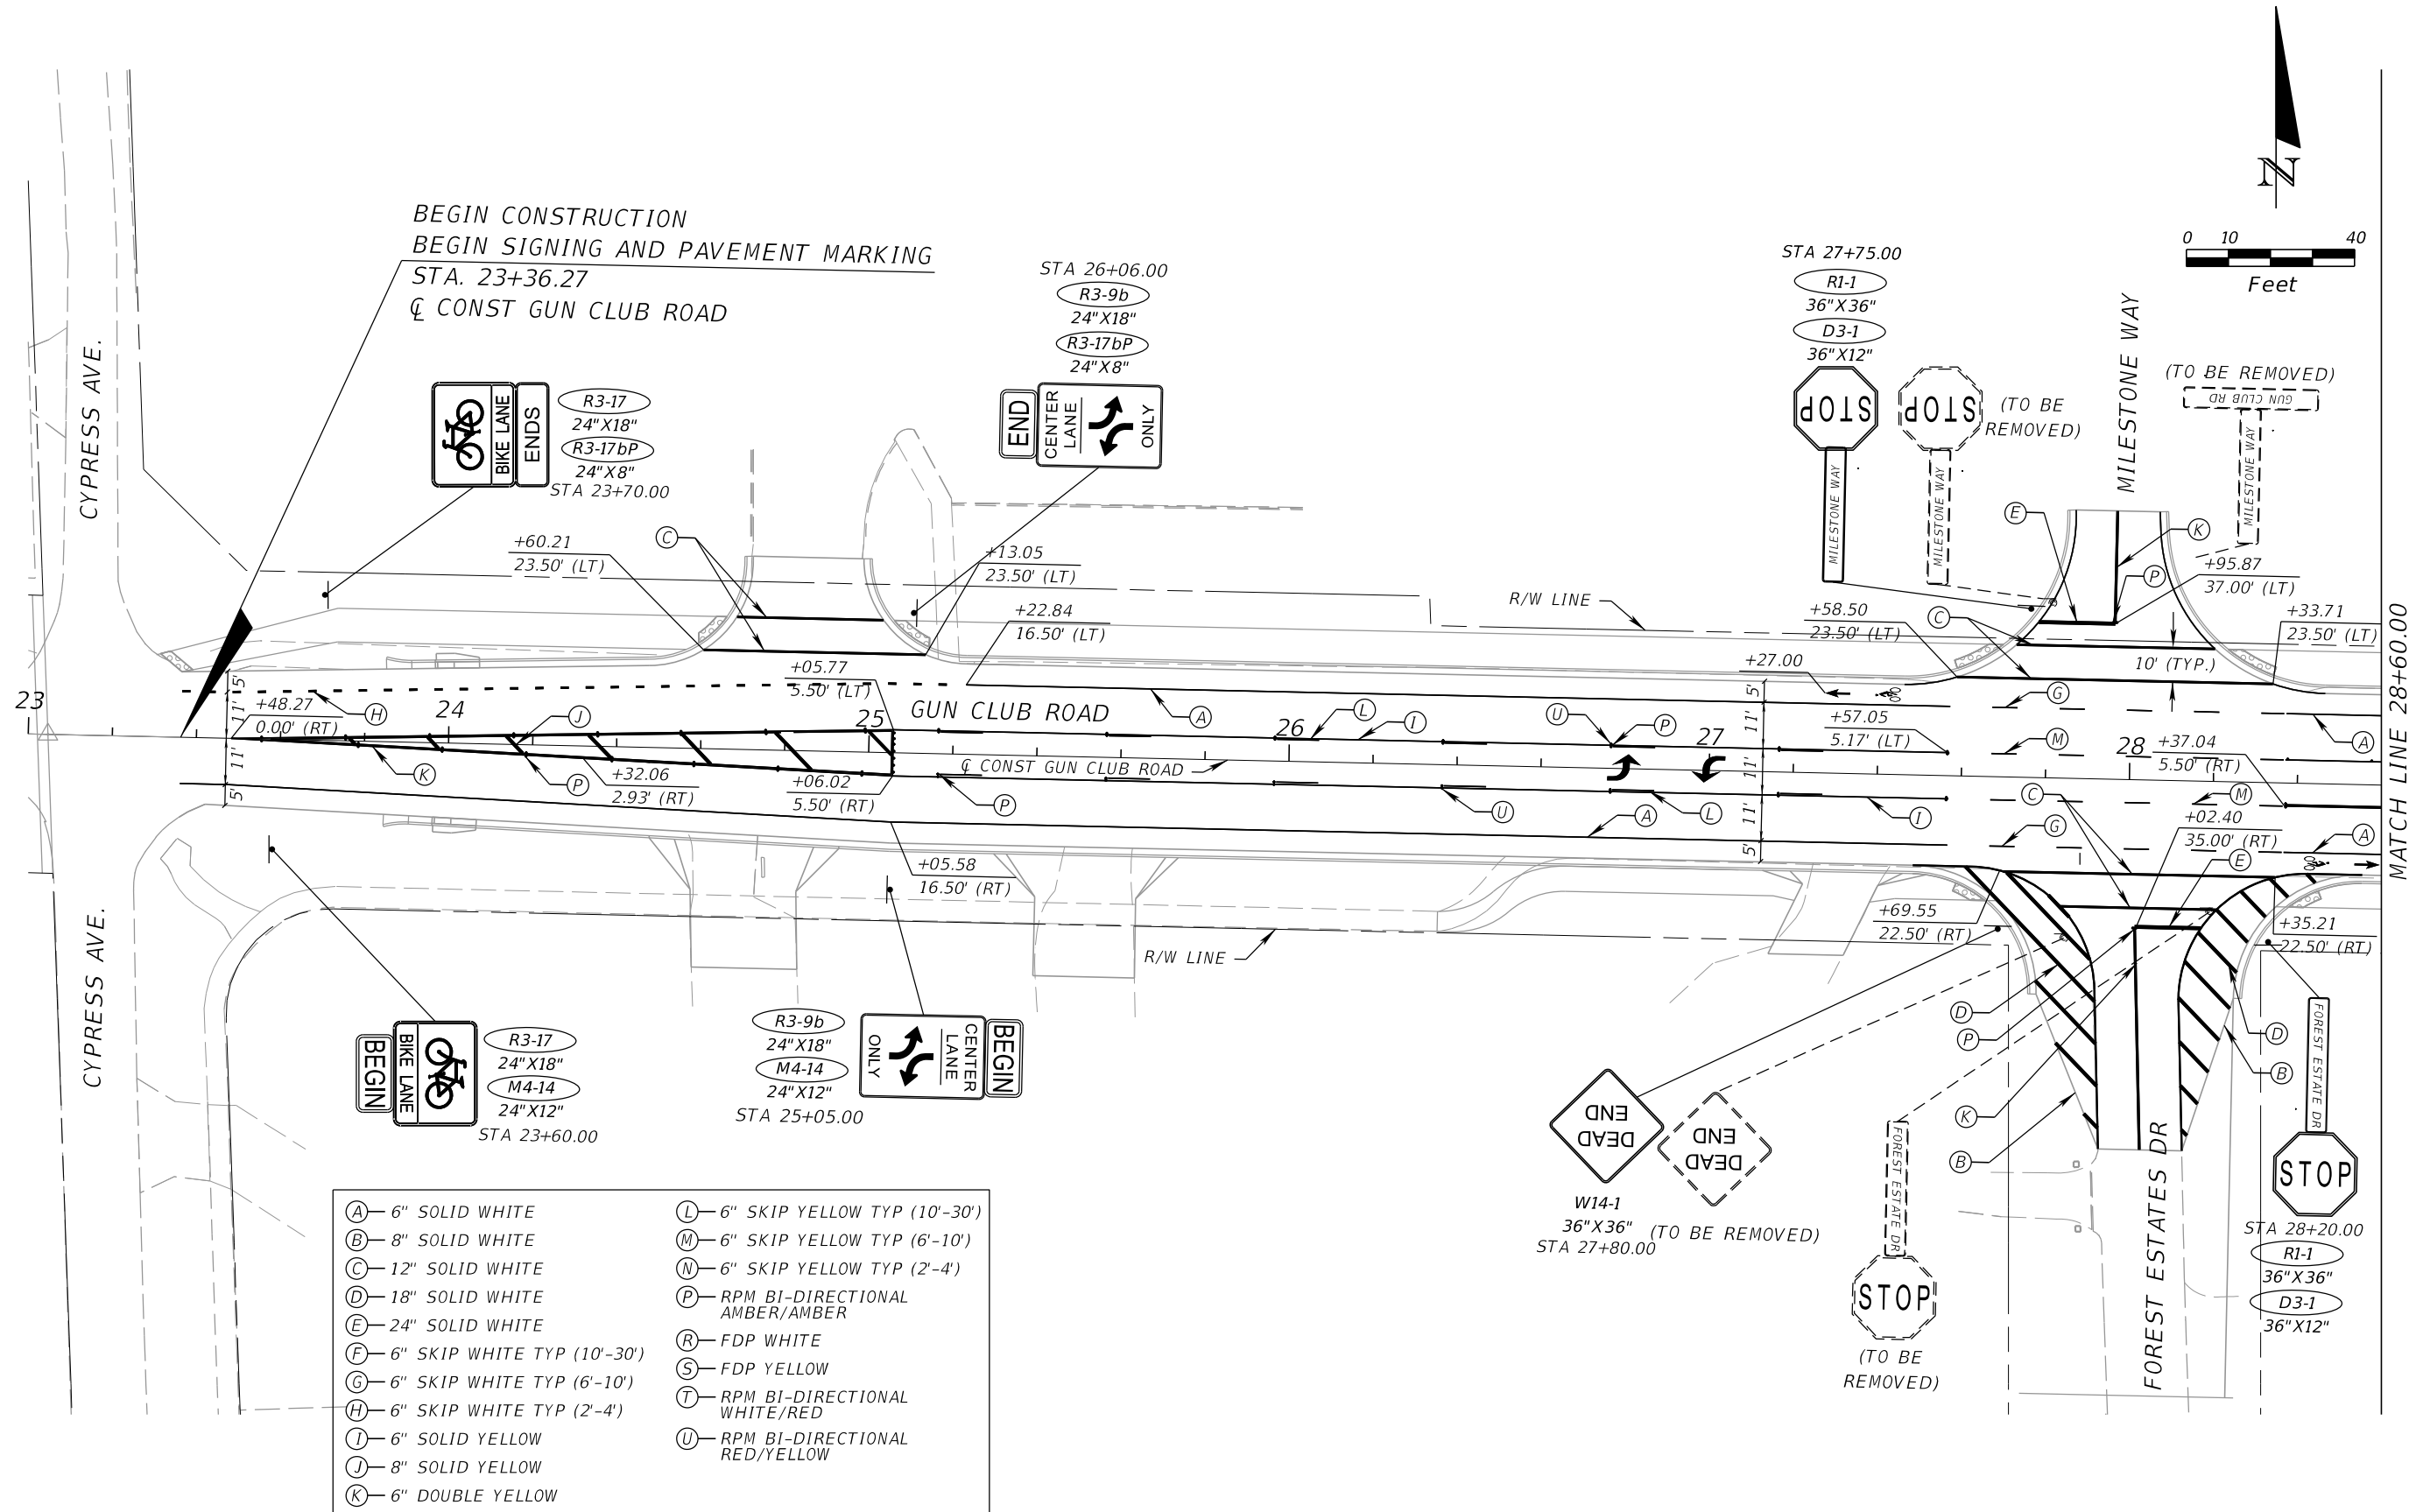

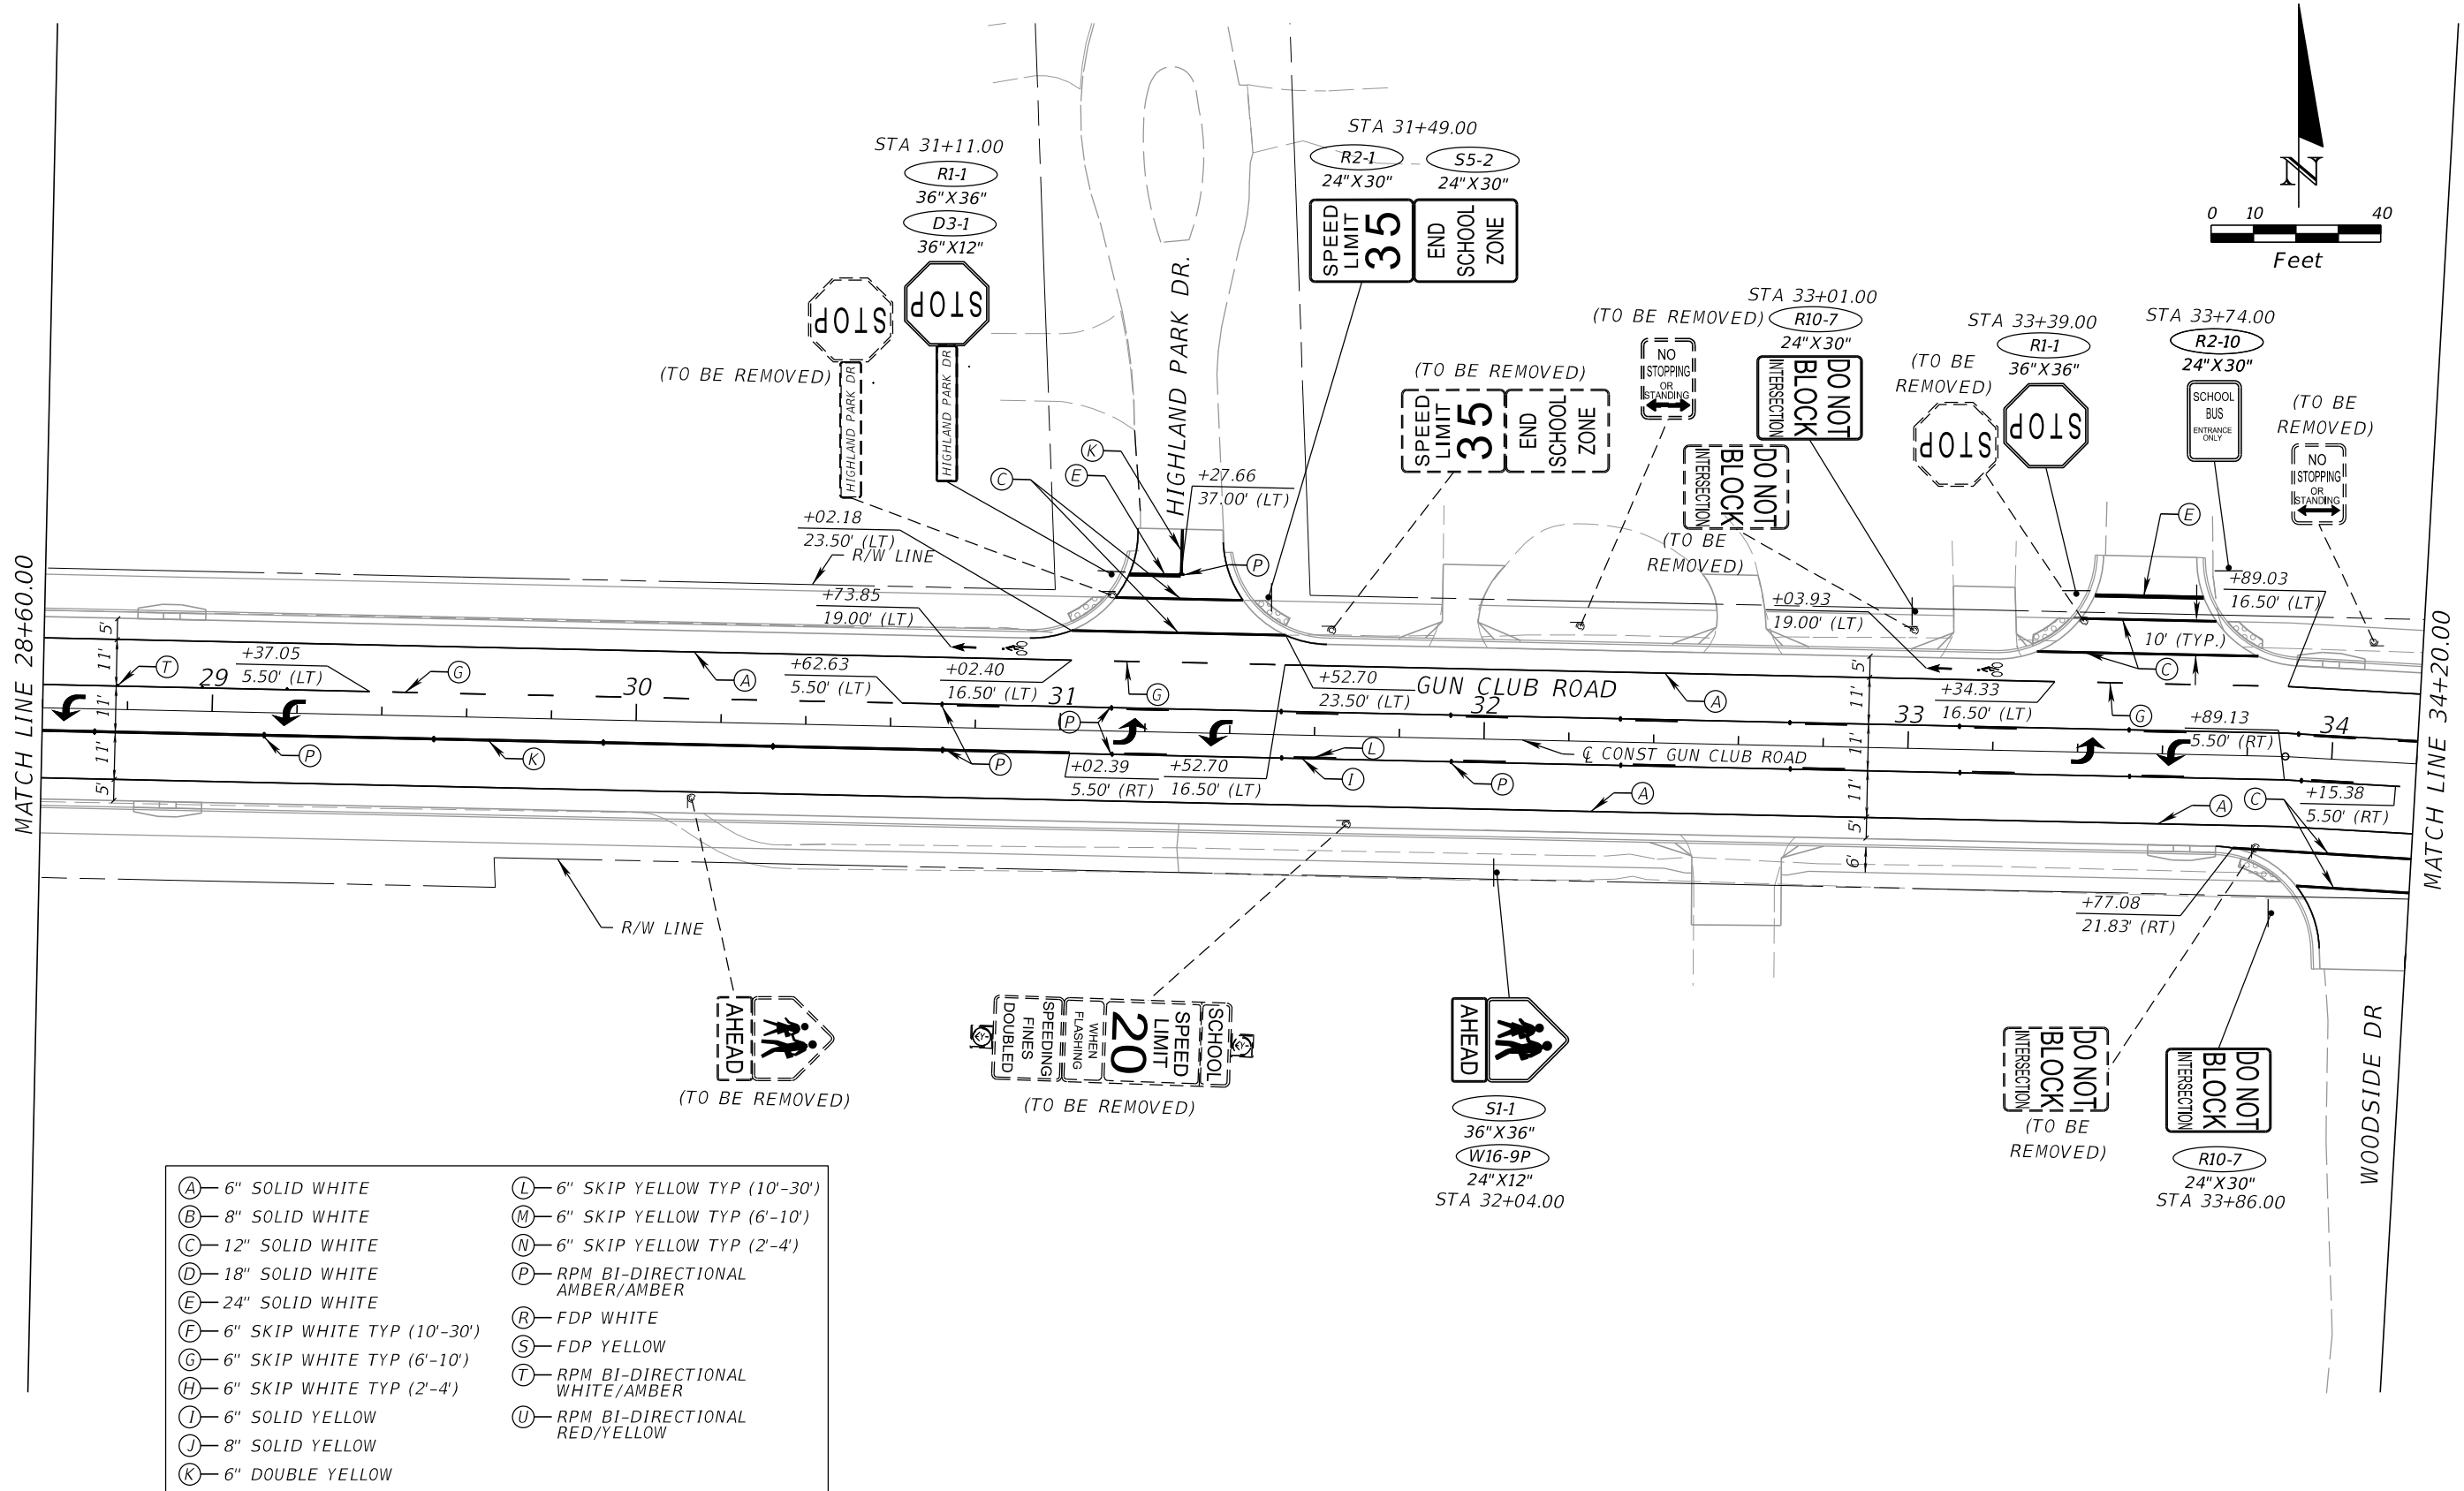

- |                                   |                                      |
|-----------------------------------|--------------------------------------|
| (A) — 6" SOLID WHITE              | (L) — 6" SKIP YELLOW TYP (10'-30')   |
| (B) — 8" SOLID WHITE              | (M) — 6" SKIP YELLOW TYP (6'-10')    |
| (C) — 12" SOLID WHITE             | (N) — 6" SKIP YELLOW TYP (2'-4')     |
| (D) — 18" SOLID WHITE             | (P) — RPM BI-DIRECTIONAL AMBER/AMBER |
| (E) — 24" SOLID WHITE             | (R) — FDP WHITE                      |
| (F) — 6" SKIP WHITE TYP (10'-30') | (S) — FDP YELLOW                     |
| (G) — 6" SKIP WHITE TYP (6'-10')  | (T) — RPM BI-DIRECTIONAL WHITE/AMBER |
| (H) — 6" SKIP WHITE TYP (2'-4')   | (U) — RPM BI-DIRECTIONAL RED/YELLOW  |
| (I) — 6" SOLID YELLOW             |                                      |
| (J) — 8" SOLID YELLOW             |                                      |
| (K) — 6" DOUBLE YELLOW            |                                      |



**PROPEL ENGINEERING, INC.**  
6685 FOREST HILL BLVD., SUITE NO. 205  
GREENACRES, FLORIDA 33413  
FLORIDA BUSINESS CERT. NO. 31050  
PHONE (561) 866-5730

Seal:

| No. | Revisions | By | Date |
|-----|-----------|----|------|
|     |           |    |      |




PALM BEACH COUNTY  
ENGINEERING AND PUBLIC WORKS  
ROADWAY PRODUCTION  
P.O. BOX 21229, WEST PALM BEACH, FLORIDA

SCALE: 1"=40'  
APPROVED: MA  
DRAWN: IA  
CHECKED: JJV  
DATE: 11/25/19

**GUN CLUB RD**  
FOREST ESTATES BLVD TO LWDD E-3 CANAL  
**SIGNING AND PAVEMENT MARKING PLAN**

SHEET: S-4  
OF: S-7  
PROJECT NO.  
2018501

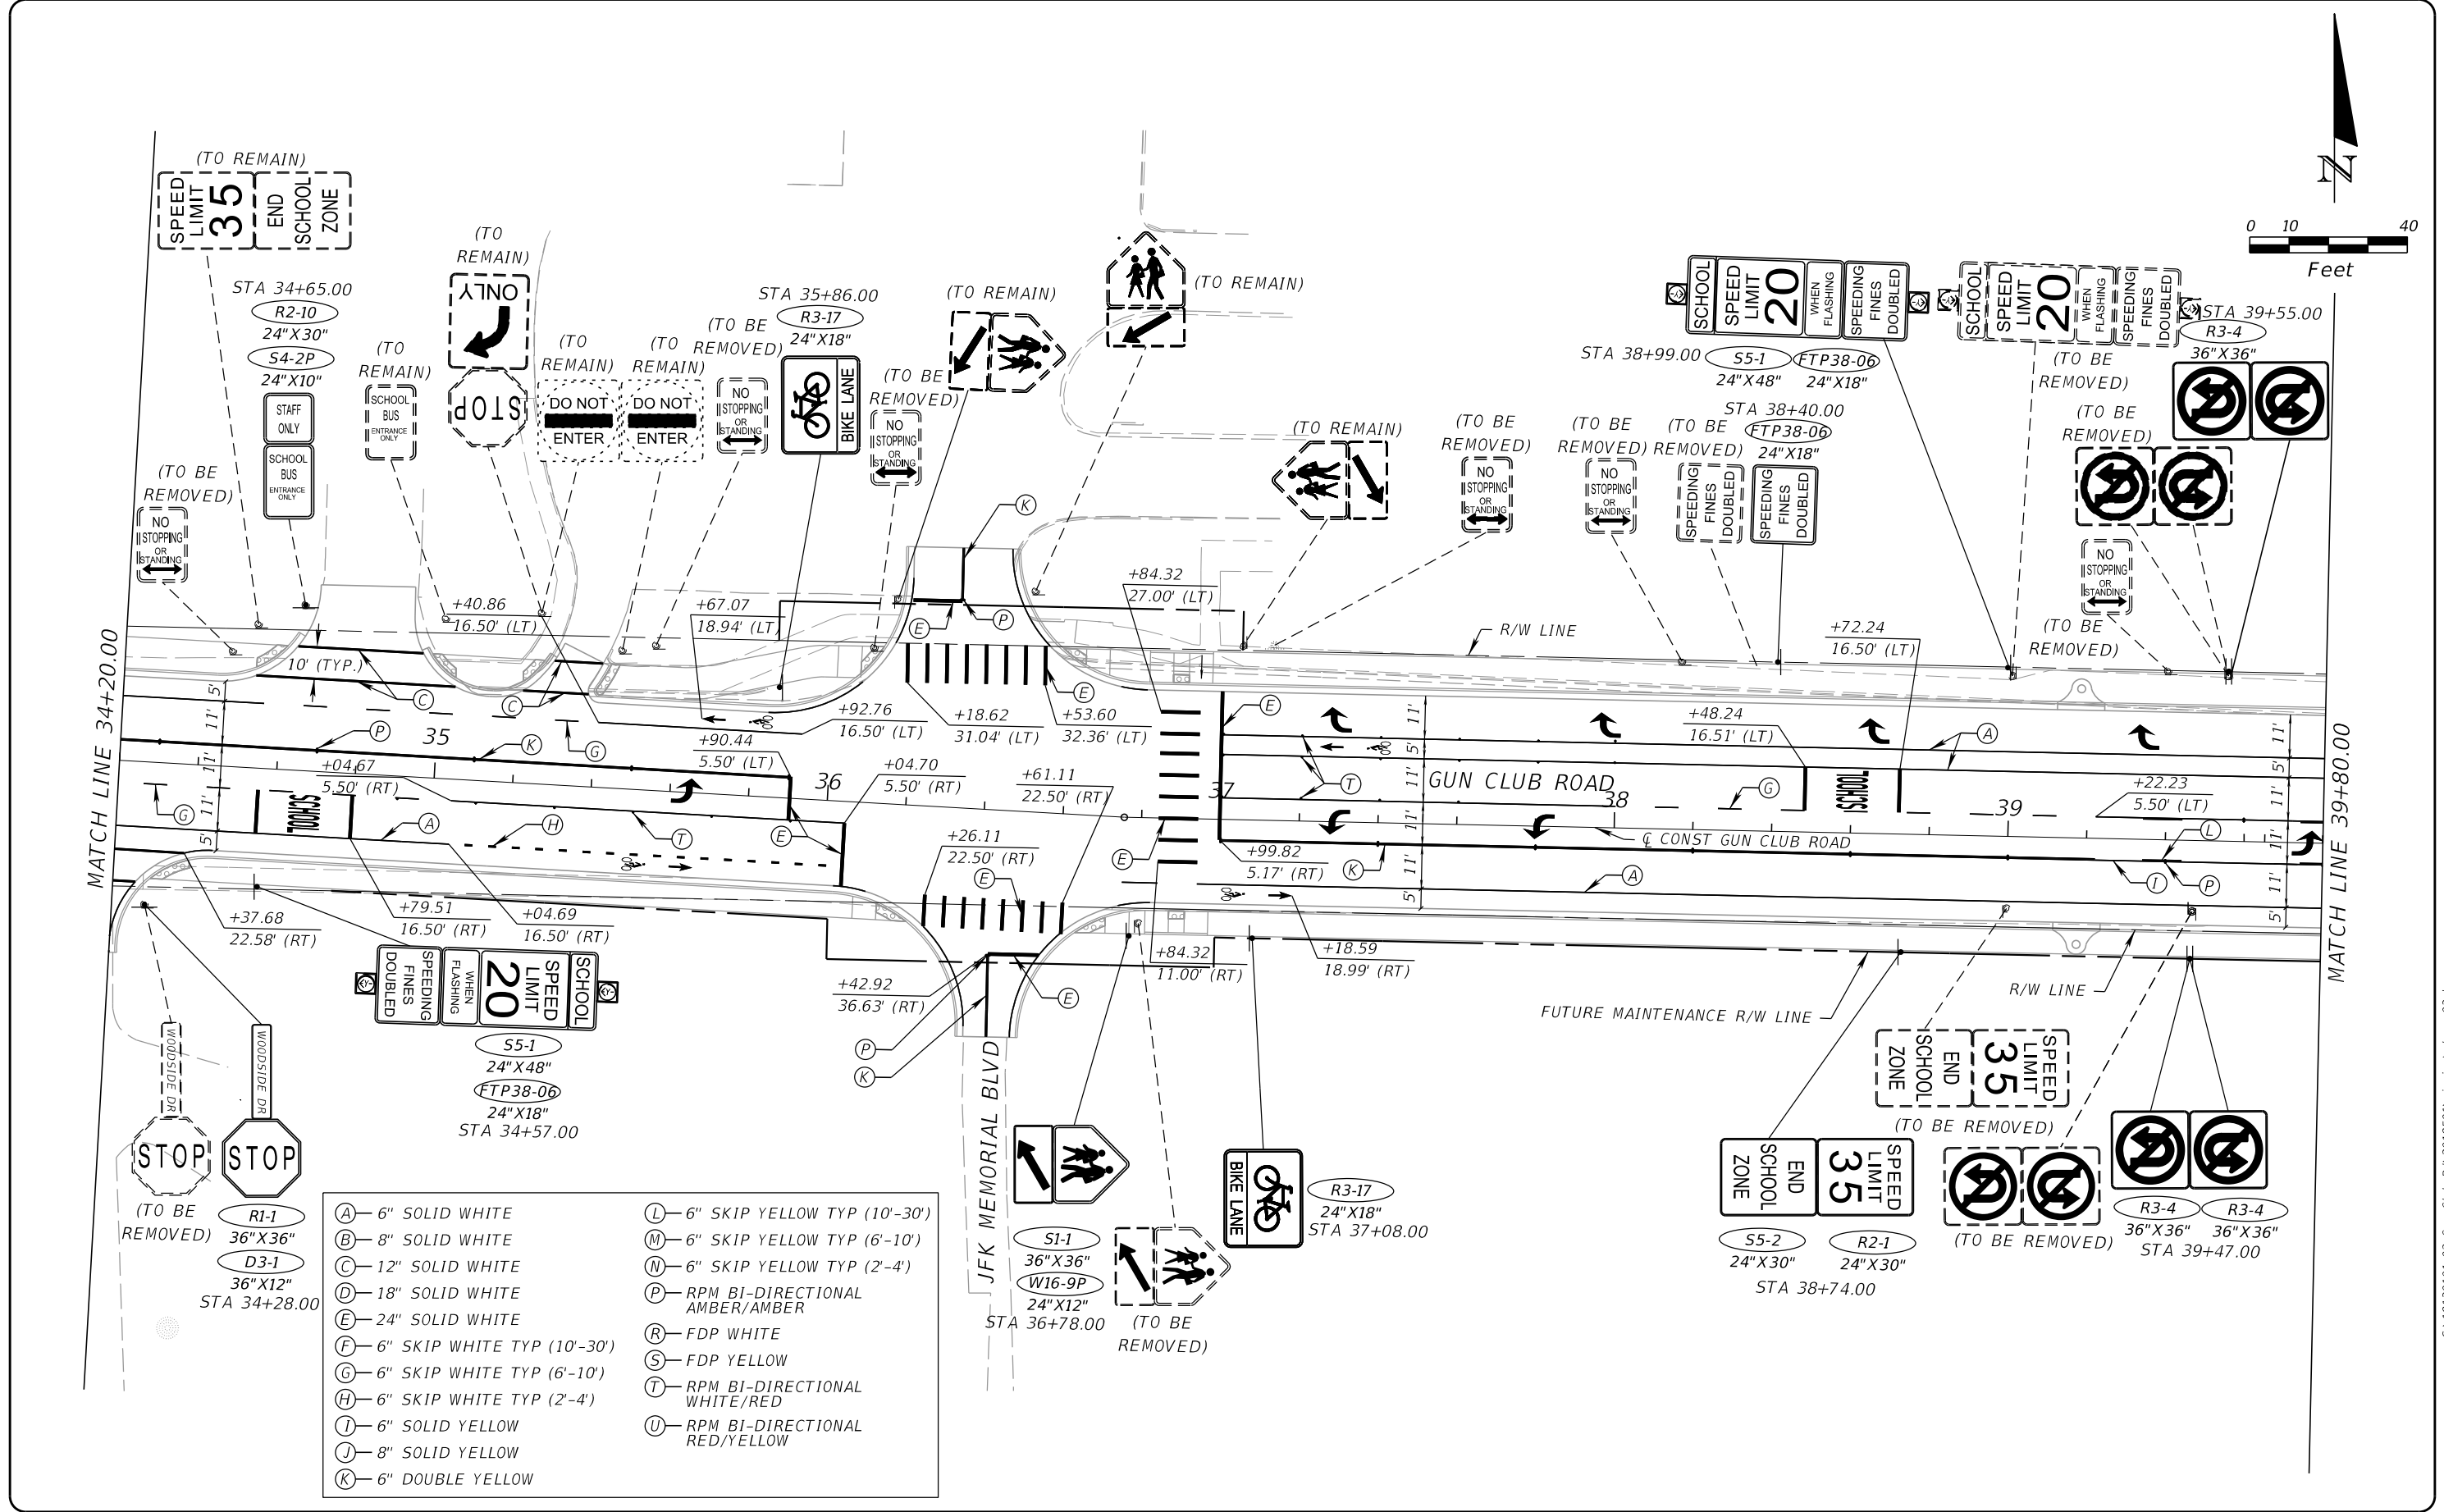

**PROPEL**  
6685 FOREST HILL BLVD., SUITE NO. 205  
GREENACRES, FLORIDA 33413  
FLORIDA BUSINESS CERT. NO. 31050  
PHONE (561) 866-5730


|       |     |           |    |      |
|-------|-----|-----------|----|------|
| Seal: | No. | Revisions | By | Date |
|       |     |           |    |      |

**PALM BEACH COUNTY**  
ENGINEERING AND PUBLIC WORKS  
**ROADWAY PRODUCTION**  
P.O. BOX 21229, WEST PALM BEACH, FLORIDA


SCALE: 1"=40'  
APPROVED: MA  
DRAWN: IA  
CHECKED: JJV  
DATE: 11/25/19

**GUN CLUB RD**  
FOREST ESTATES BLVD TO LWDD E-3 CANAL  
**SIGNING AND PAVEMENT MARKING PLAN**

**SHEET: S-5**  
**OF: S-7**  
PROJECT NO.  
2018501

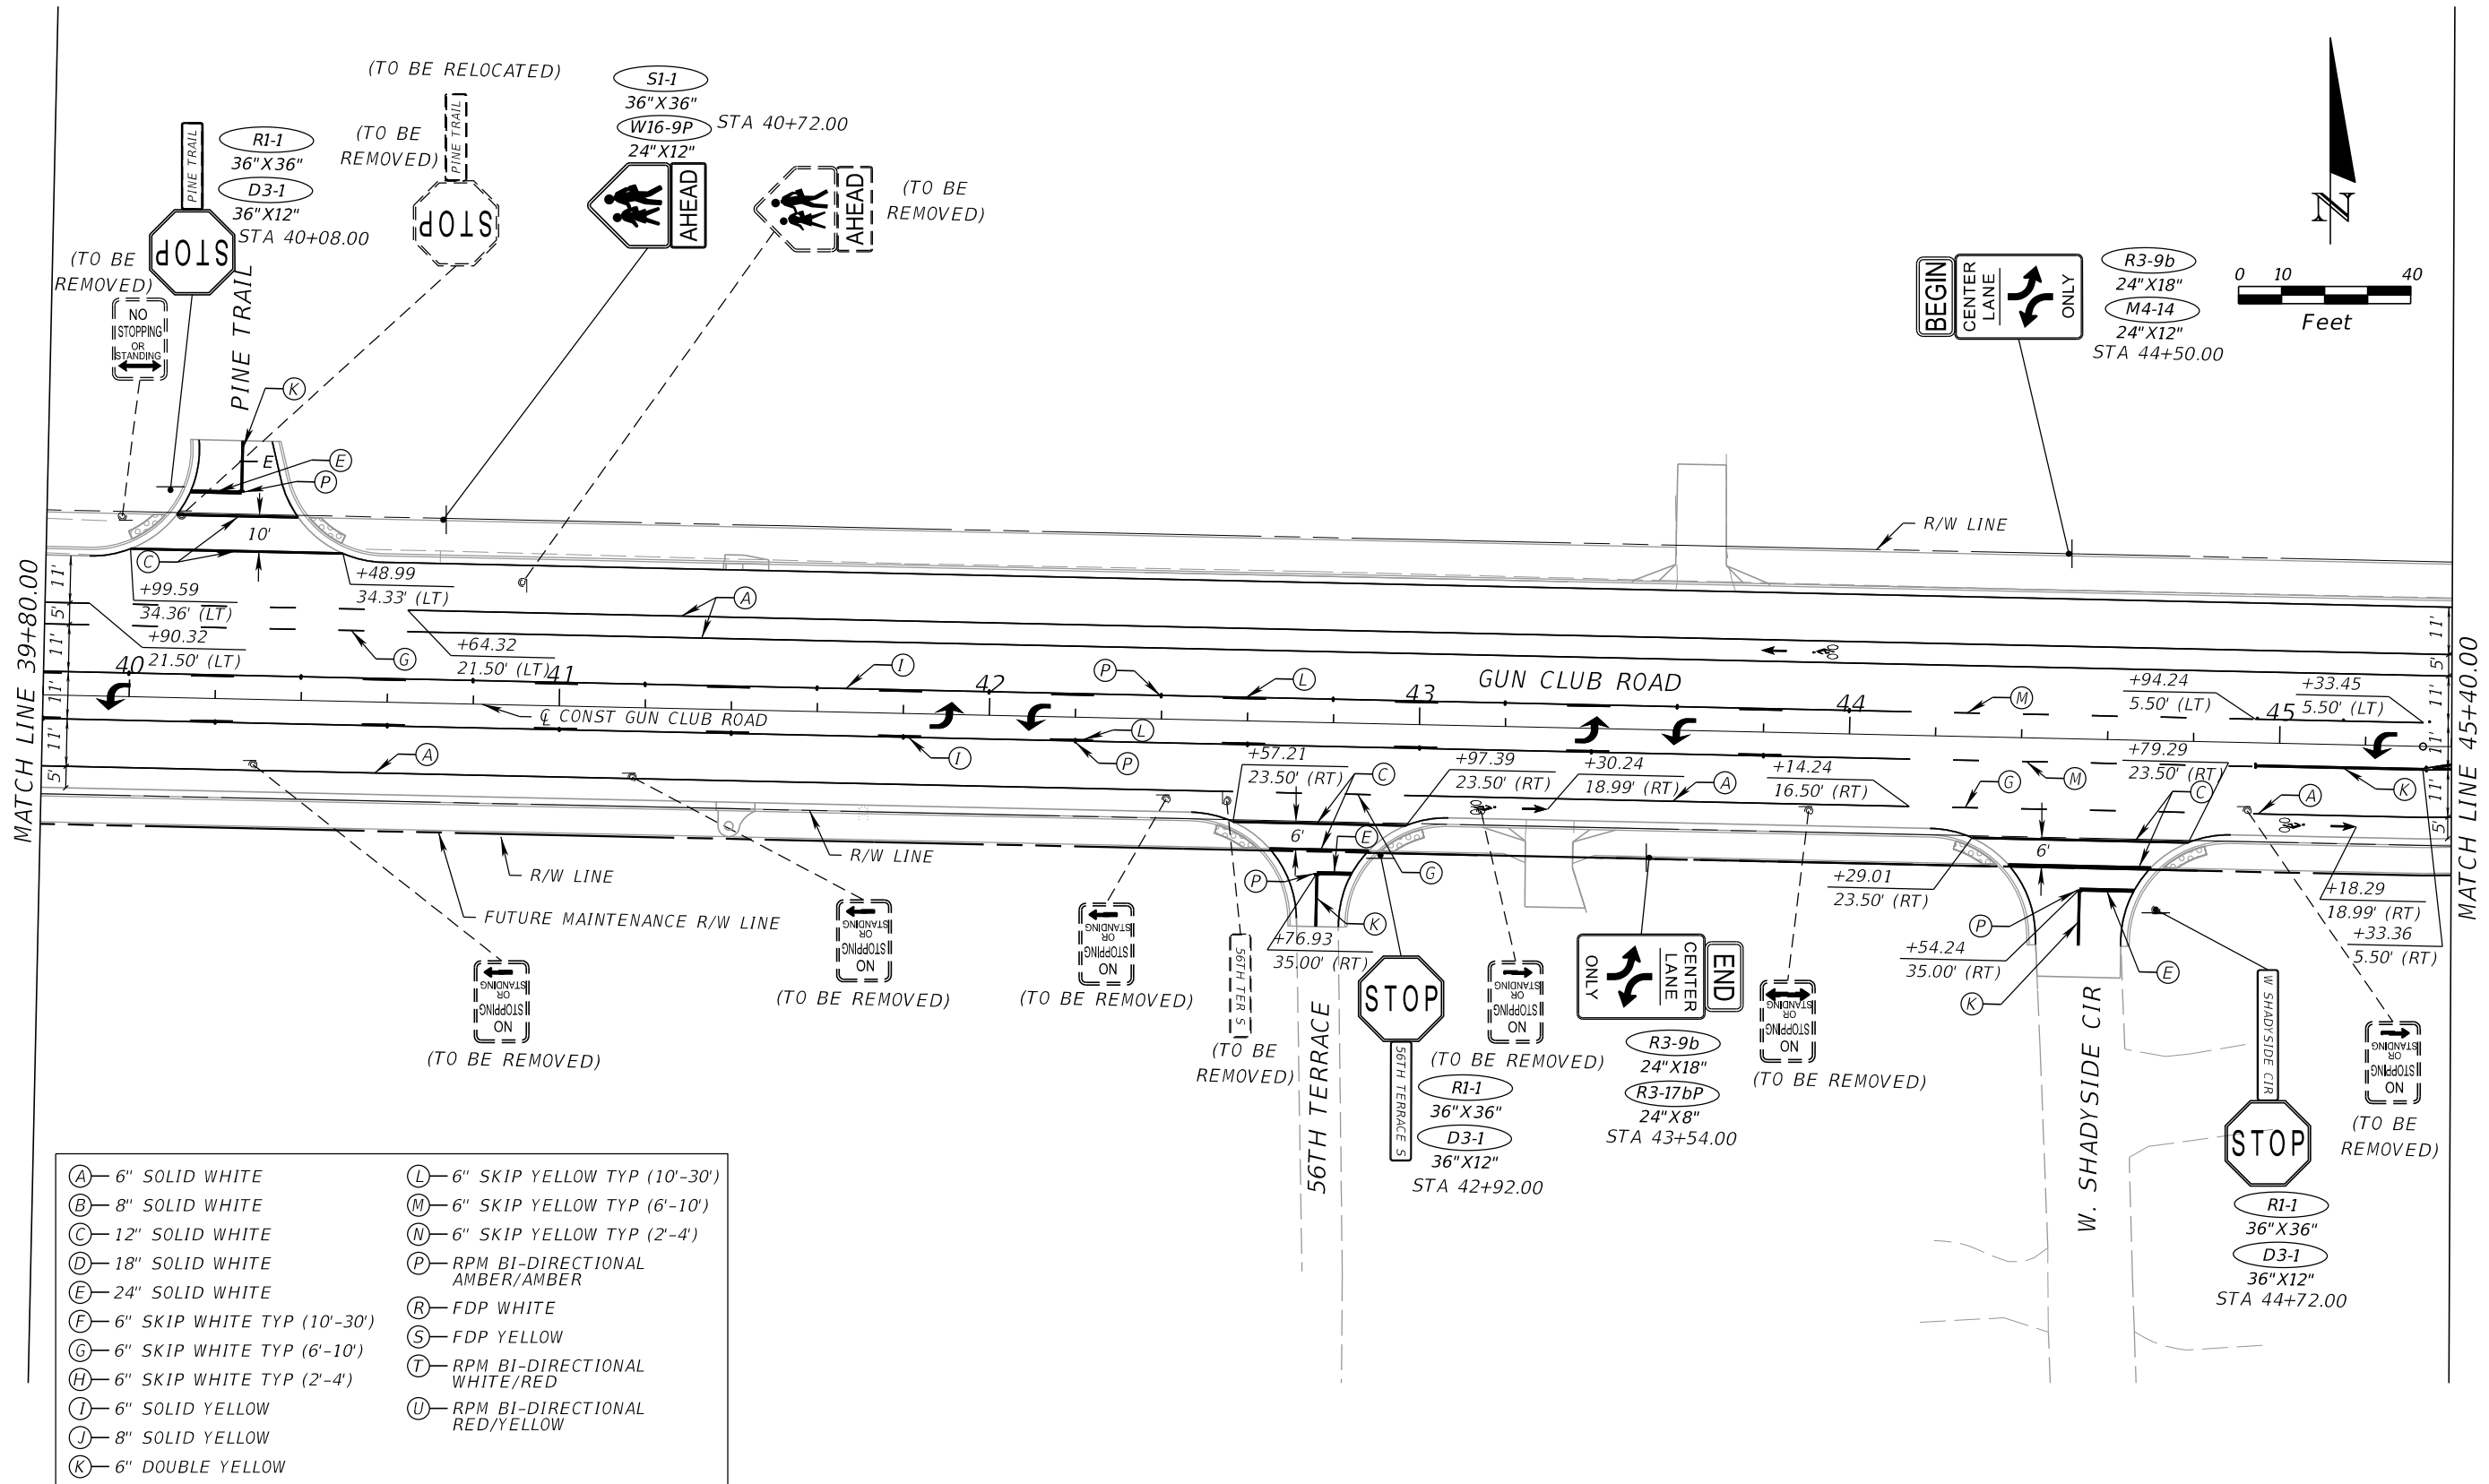



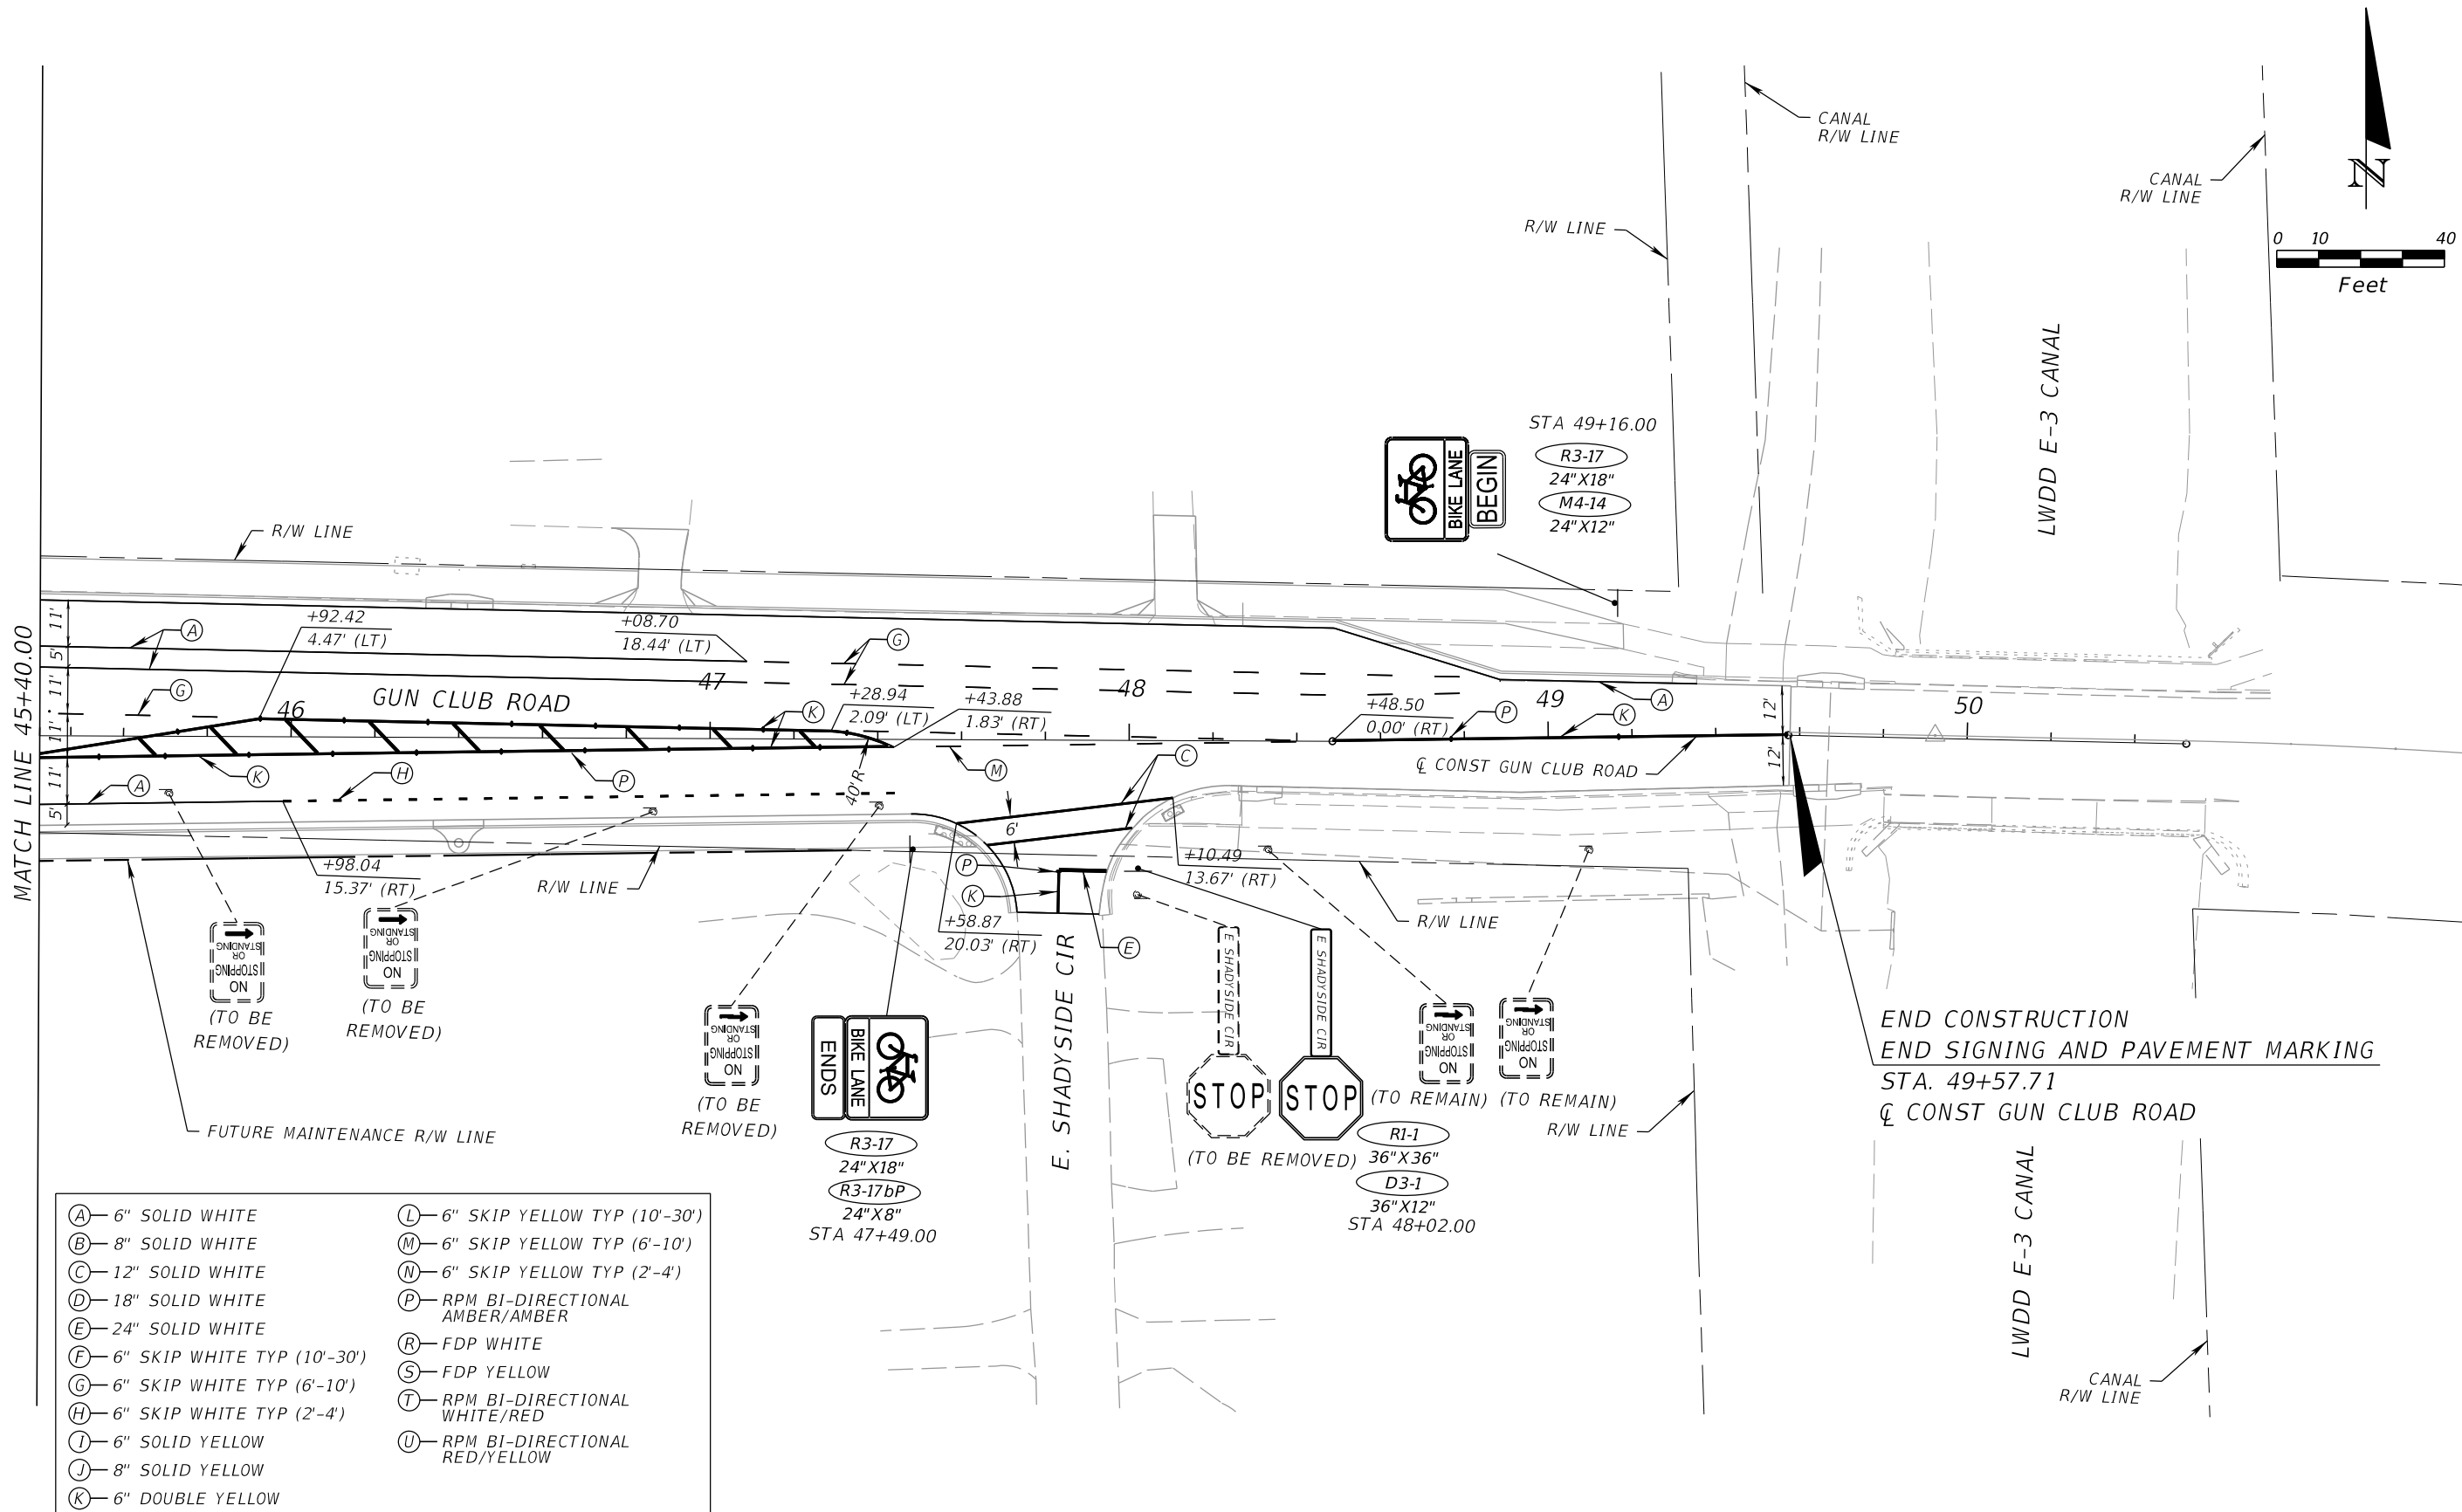

- |                                   |                                      |
|-----------------------------------|--------------------------------------|
| (A) — 6" SOLID WHITE              | (L) — 6" SKIP YELLOW TYP (10'-30')   |
| (B) — 8" SOLID WHITE              | (M) — 6" SKIP YELLOW TYP (6'-10')    |
| (C) — 12" SOLID WHITE             | (N) — 6" SKIP YELLOW TYP (2'-4')     |
| (D) — 18" SOLID WHITE             | (P) — RPM BI-DIRECTIONAL AMBER/AMBER |
| (E) — 24" SOLID WHITE             | (R) — FDP WHITE                      |
| (F) — 6" SKIP WHITE TYP (10'-30') | (S) — FDP YELLOW                     |
| (G) — 6" SKIP WHITE TYP (6'-10')  | (T) — RPM BI-DIRECTIONAL WHITE/RED   |
| (H) — 6" SKIP WHITE TYP (2'-4')   | (U) — RPM BI-DIRECTIONAL RED/YELLOW  |
| (I) — 6" SOLID YELLOW             |                                      |
| (J) — 8" SOLID YELLOW             |                                      |
| (K) — 6" DOUBLE YELLOW            |                                      |



**PROPEL ENGINEERING, INC.**  
6685 FOREST HILL BLVD., SUITE NO. 205  
GREENACRES, FLORIDA 33413  
FLORIDA BUSINESS CERT. NO. 31050  
PHONE (561) 866-5730

Seal:

| No. | Revisions | By | Date |
|-----|-----------|----|------|
|     |           |    |      |



**PALM BEACH COUNTY**  
ENGINEERING AND PUBLIC WORKS  
**ROADWAY PRODUCTION**  
P.O. BOX 21229, WEST PALM BEACH, FLORIDA

SCALE: 1"=40'  
APPROVED: MA  
DRAWN: IA  
CHECKED: JJV  
DATE: 11/25/19

**GUN CLUB RD**  
FOREST ESTATES BLVD TO LWDD E-3 CANAL  
**SIGNING AND PAVEMENT MARKING PLAN**

SHEET: S-7  
OF: S-7  
PROJECT NO. 2018501

S:\18130101-02\_Gun\_Club\_Rd\2018501\signing\plansp05.dgn