




ALTERNATE 80' RIGHT OF WAY CROSS SECTION

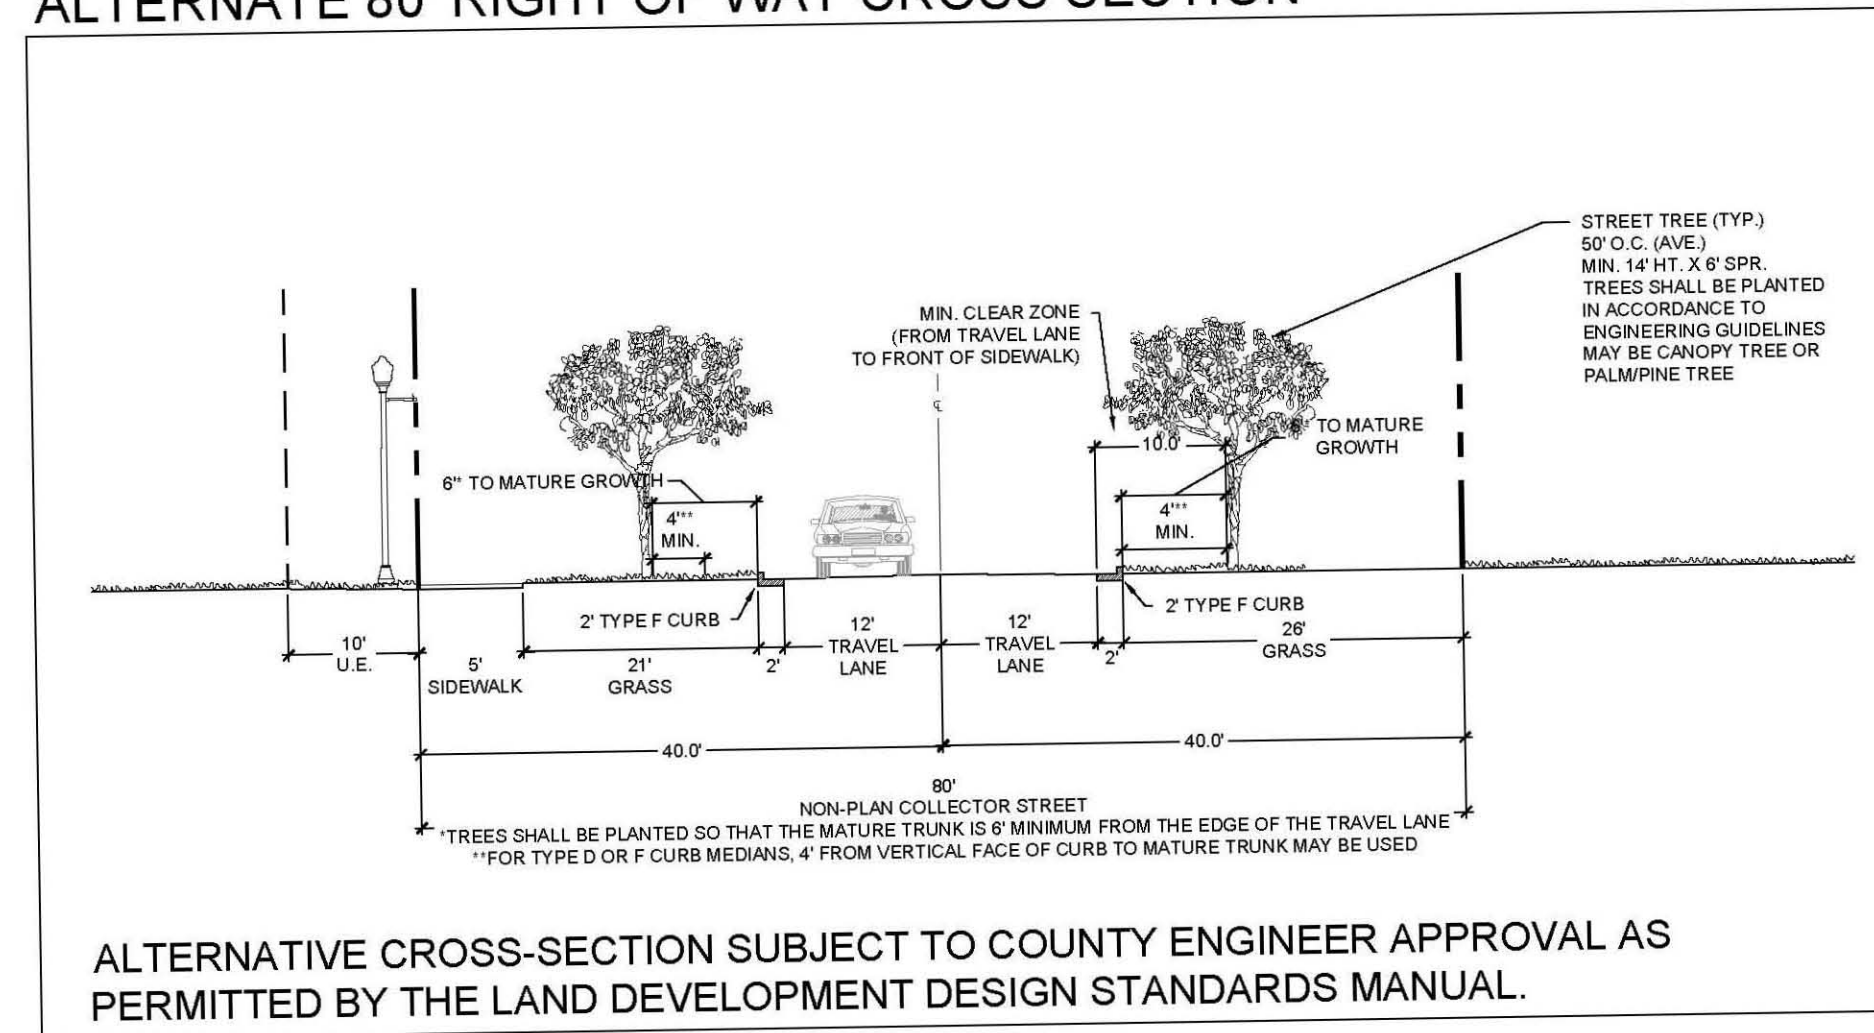


25' WIDE PERIMETER LANDSCAPE BUFFER DETAIL AND CROSS SECTION

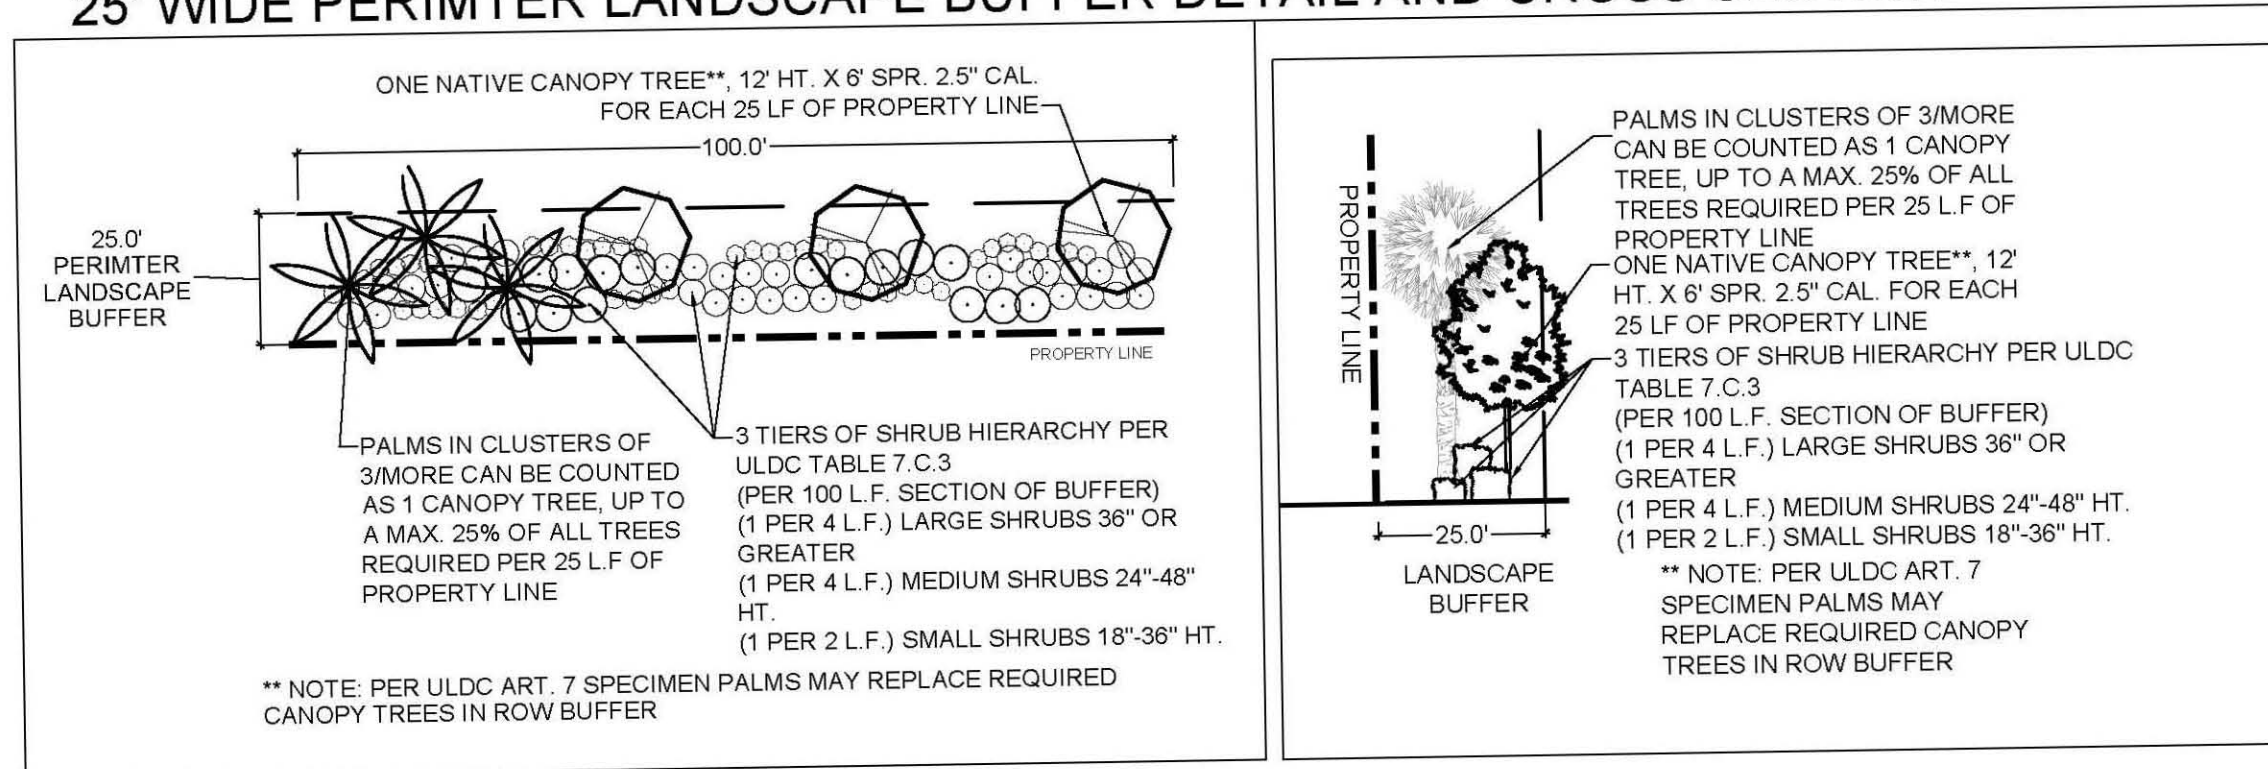



MASTER SIGN PROGRAM

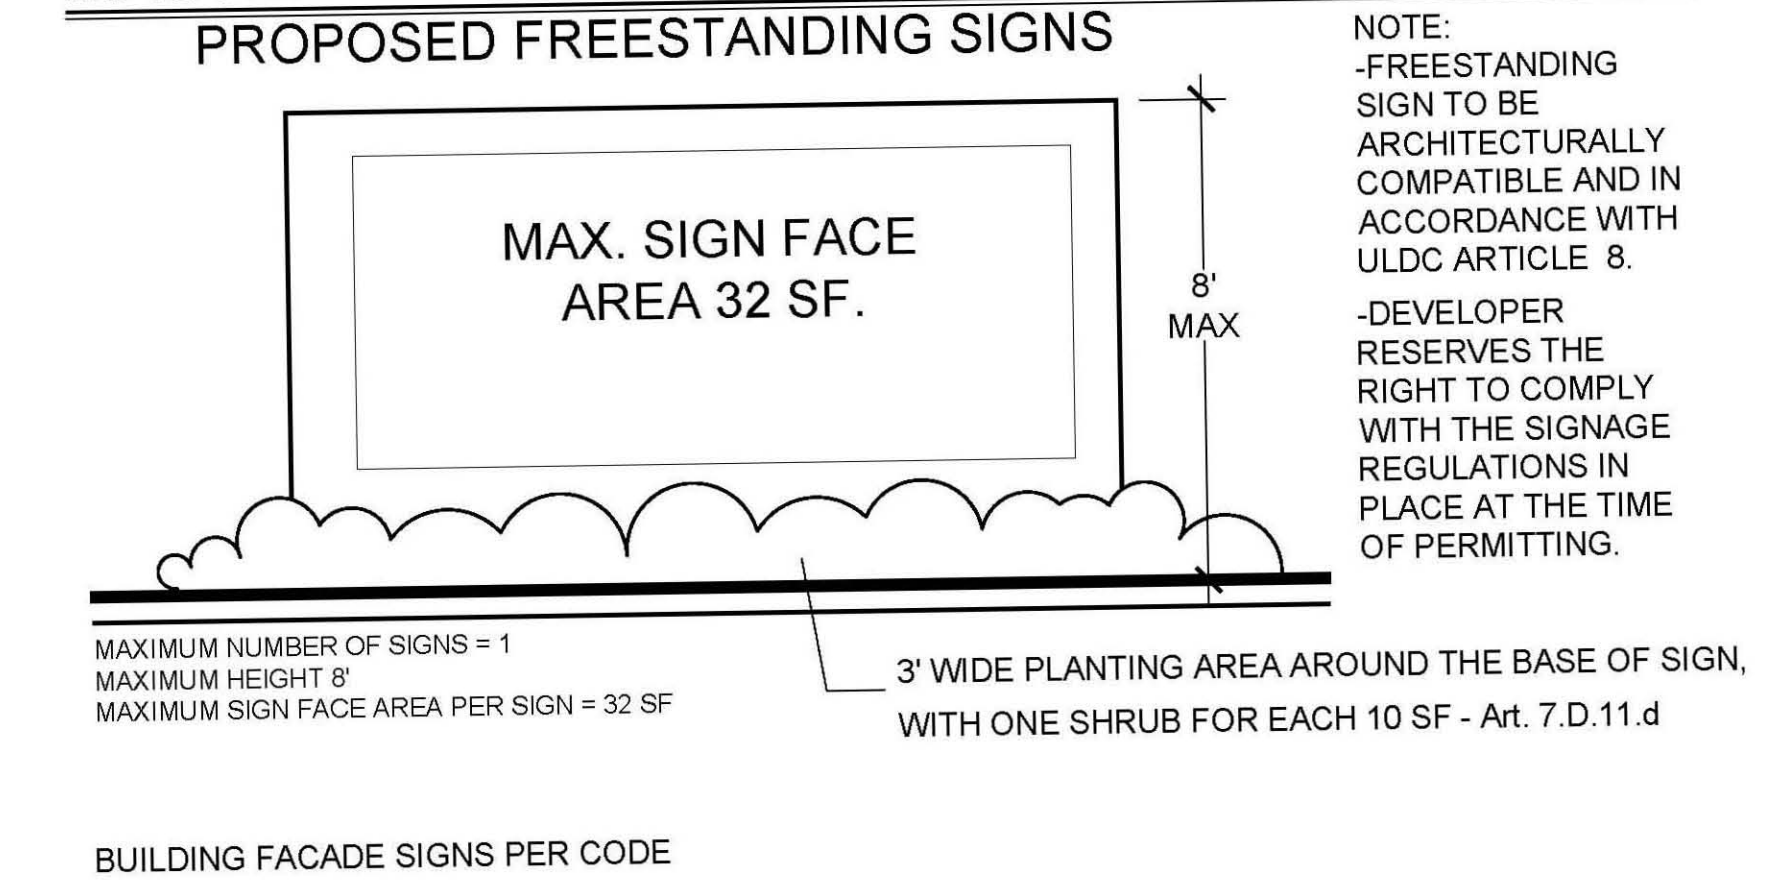

PARKING CALCULATION AREA DETAIL

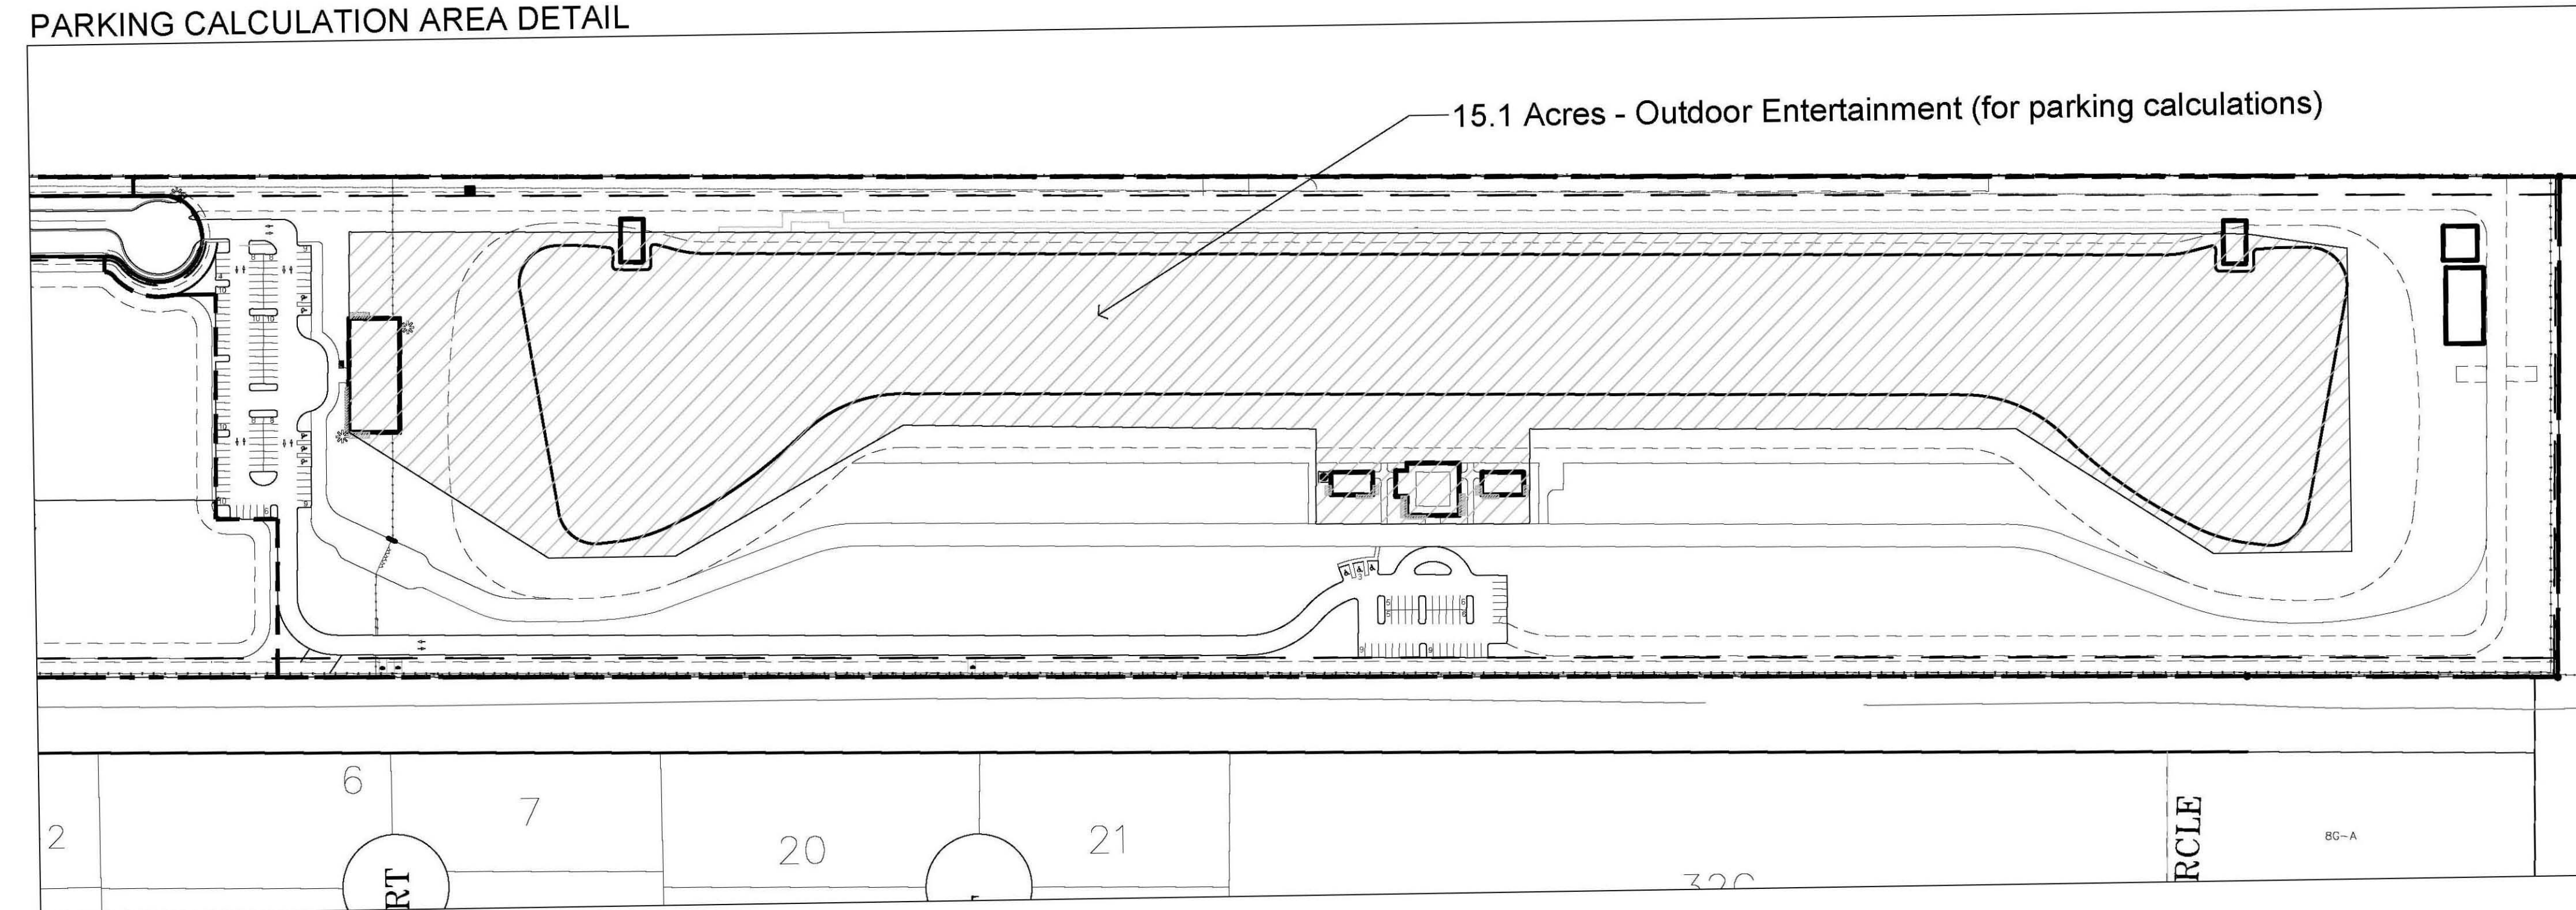

SPECIAL EVENT DETAIL

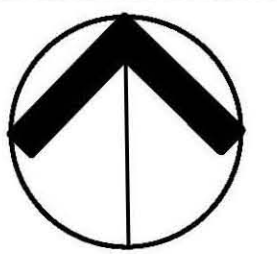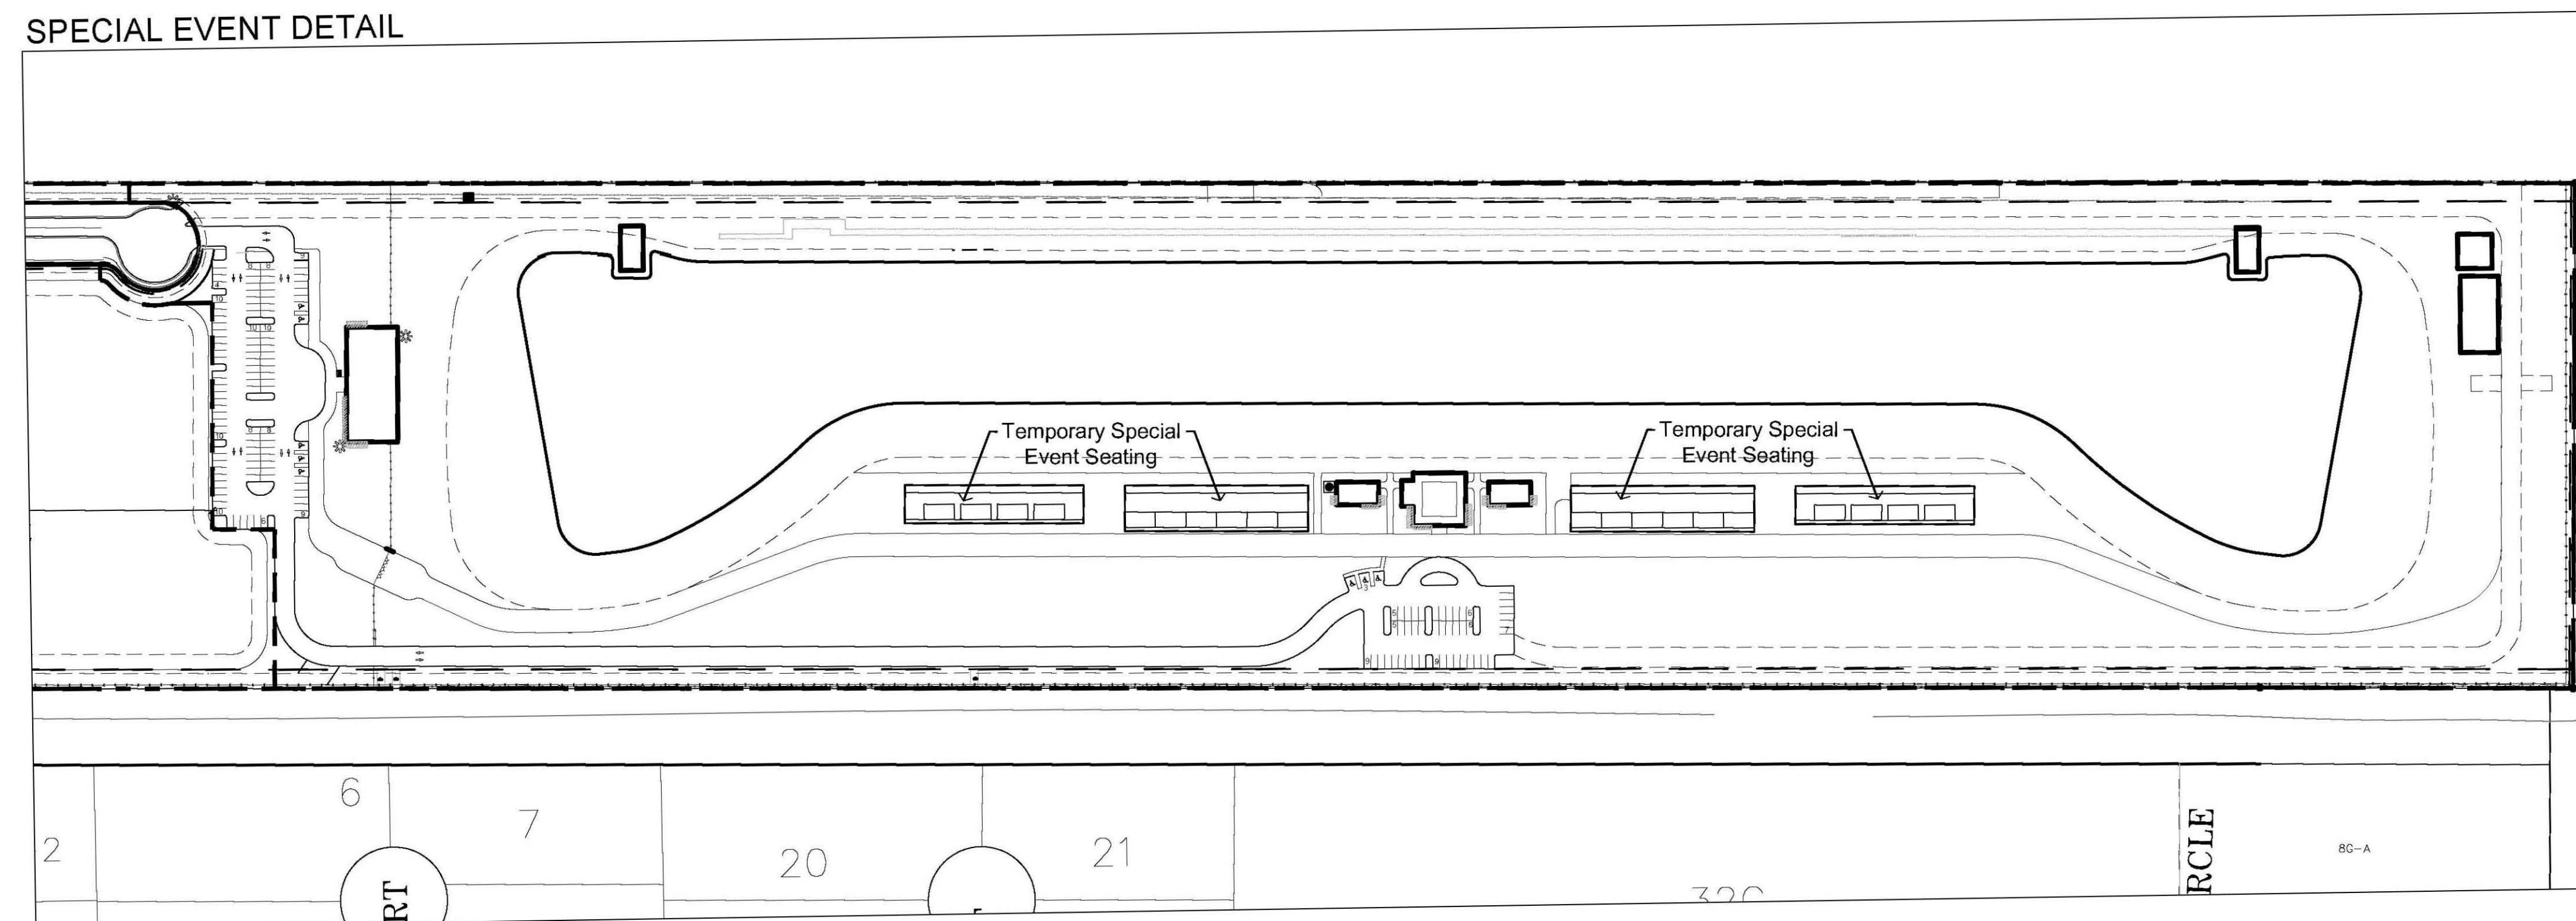

NORTH

0 100' 200' 400'

Scale: 1" = 200'-0"

Date: 11-15-16
 Project No.: 80-026.149
 Designed By: SCM
 Drawn By: KK
 Checked By: KW/JB

Revision Dates:
 01-18-17 Submit PAC
 05-28-17 Re-Submit DOA

PBC Amendments:

PBC Zoning Stamp: