




3 - 15' Type 2 Incompatibility Buffer - Typical for Private Recreation Pods adjacent to Residential Pods

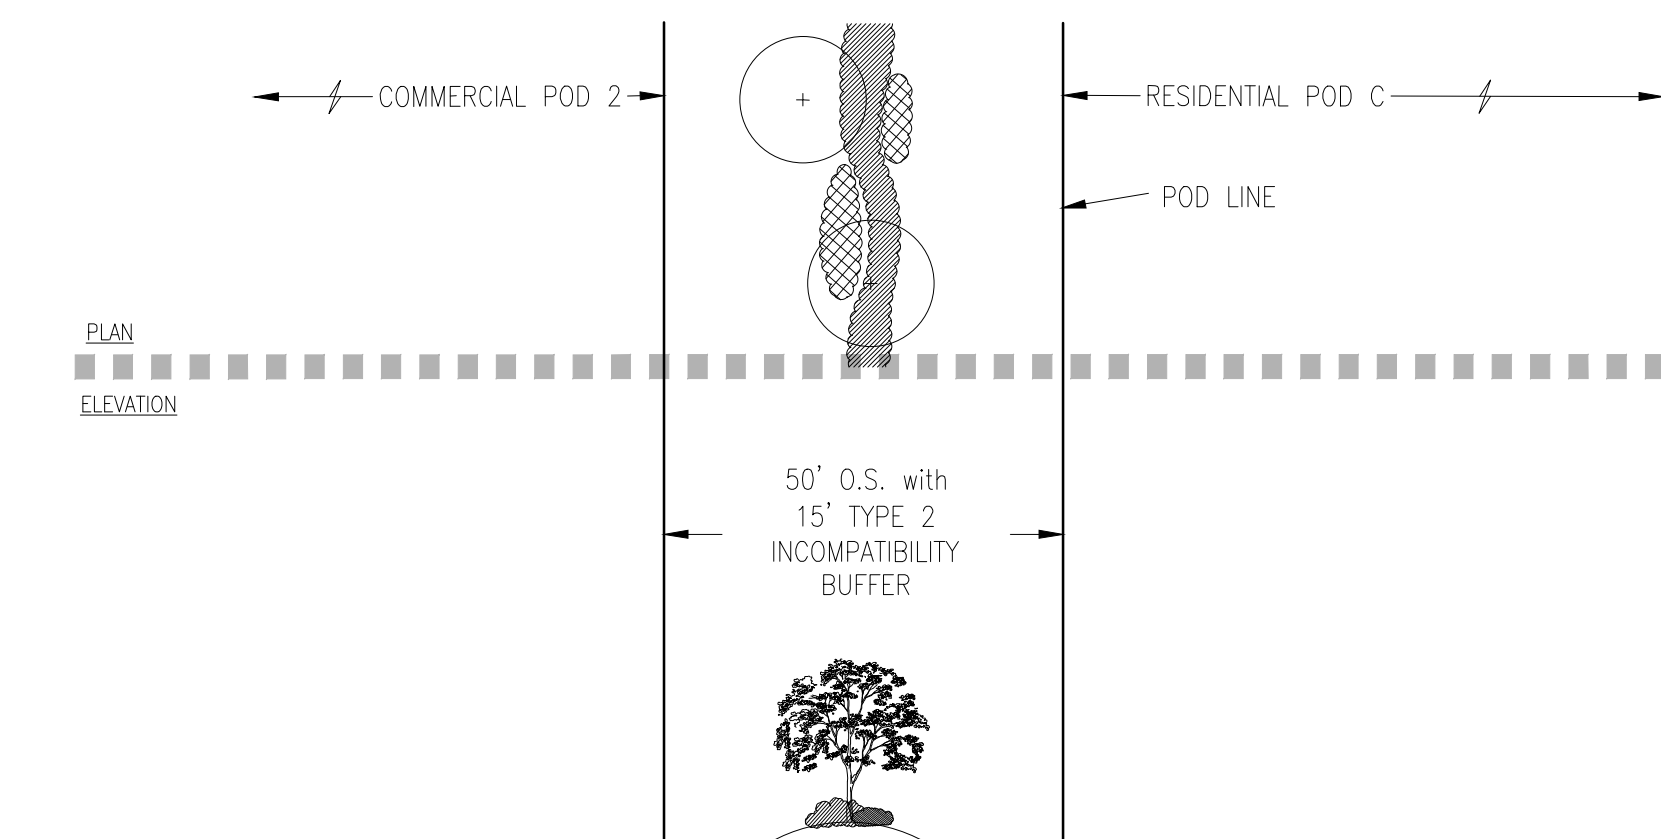

4 - 50' O.S. with 15' Type 2 Incompatibility Buffers - Commercial Pod 2

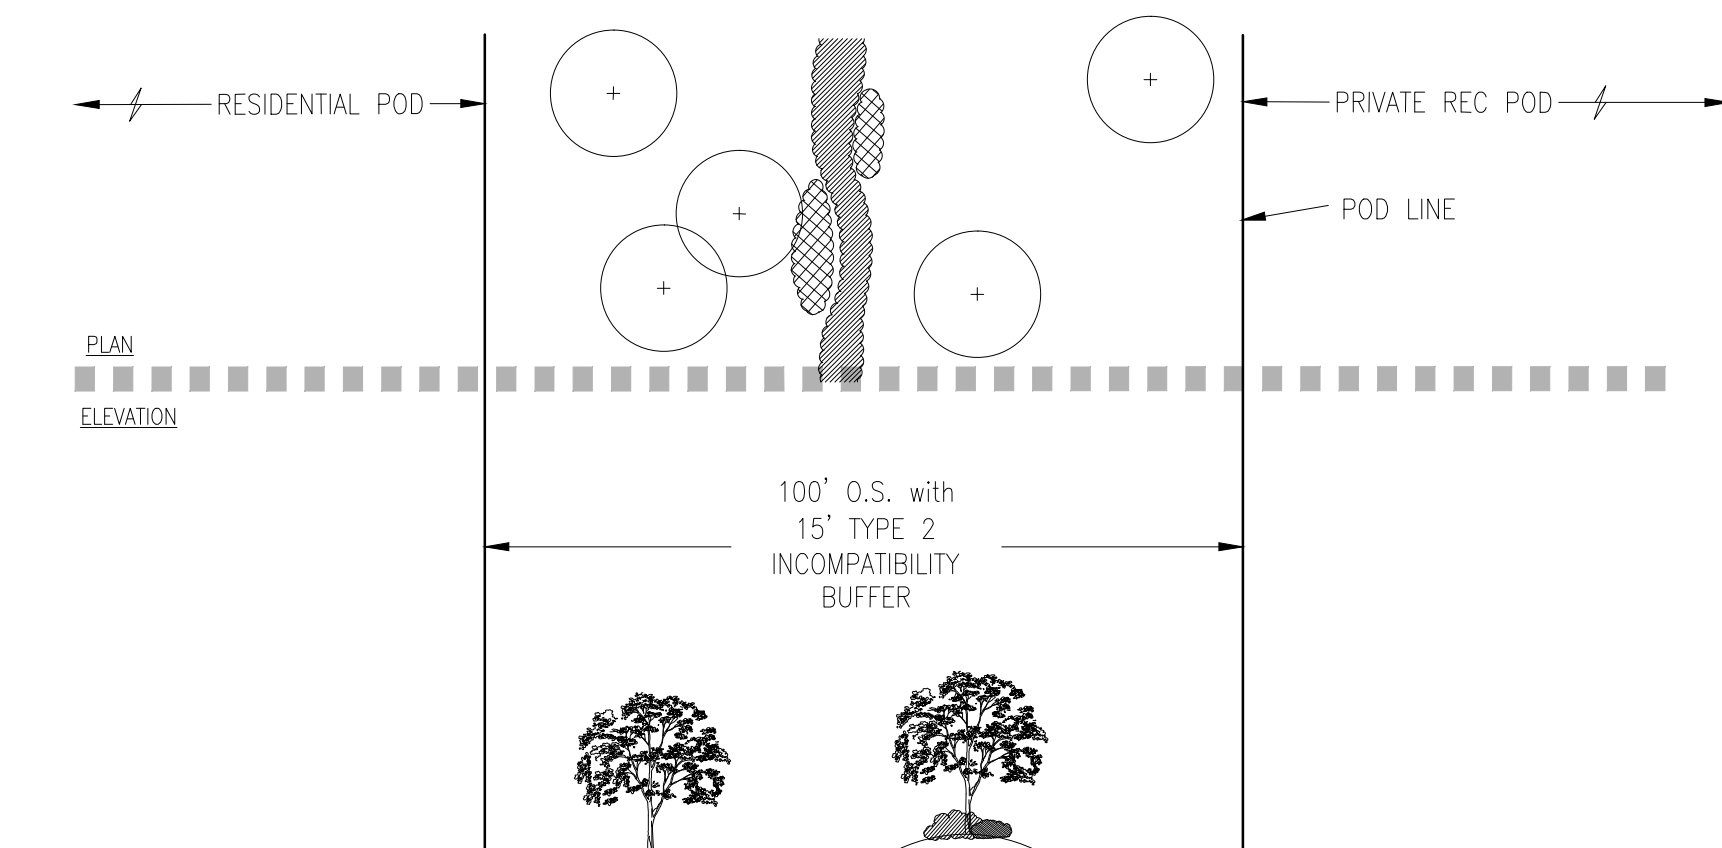


5 - 100' O.S. with 15' Type 2 Incompatibility Buffers - POD C

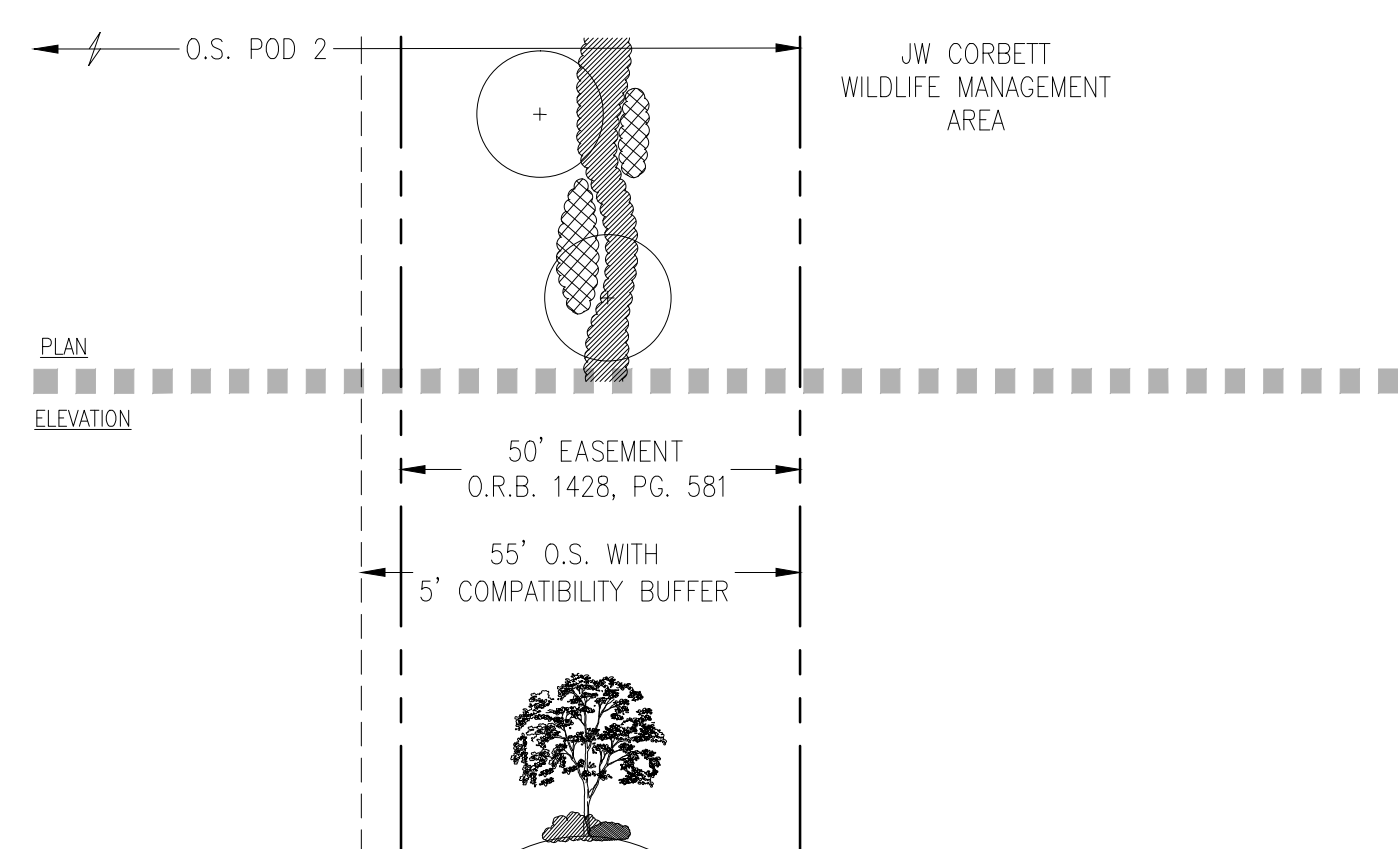


(Variance Requested to Eliminate Buffer)

6 - 55' O.S. with 5' Compatibility Buffer

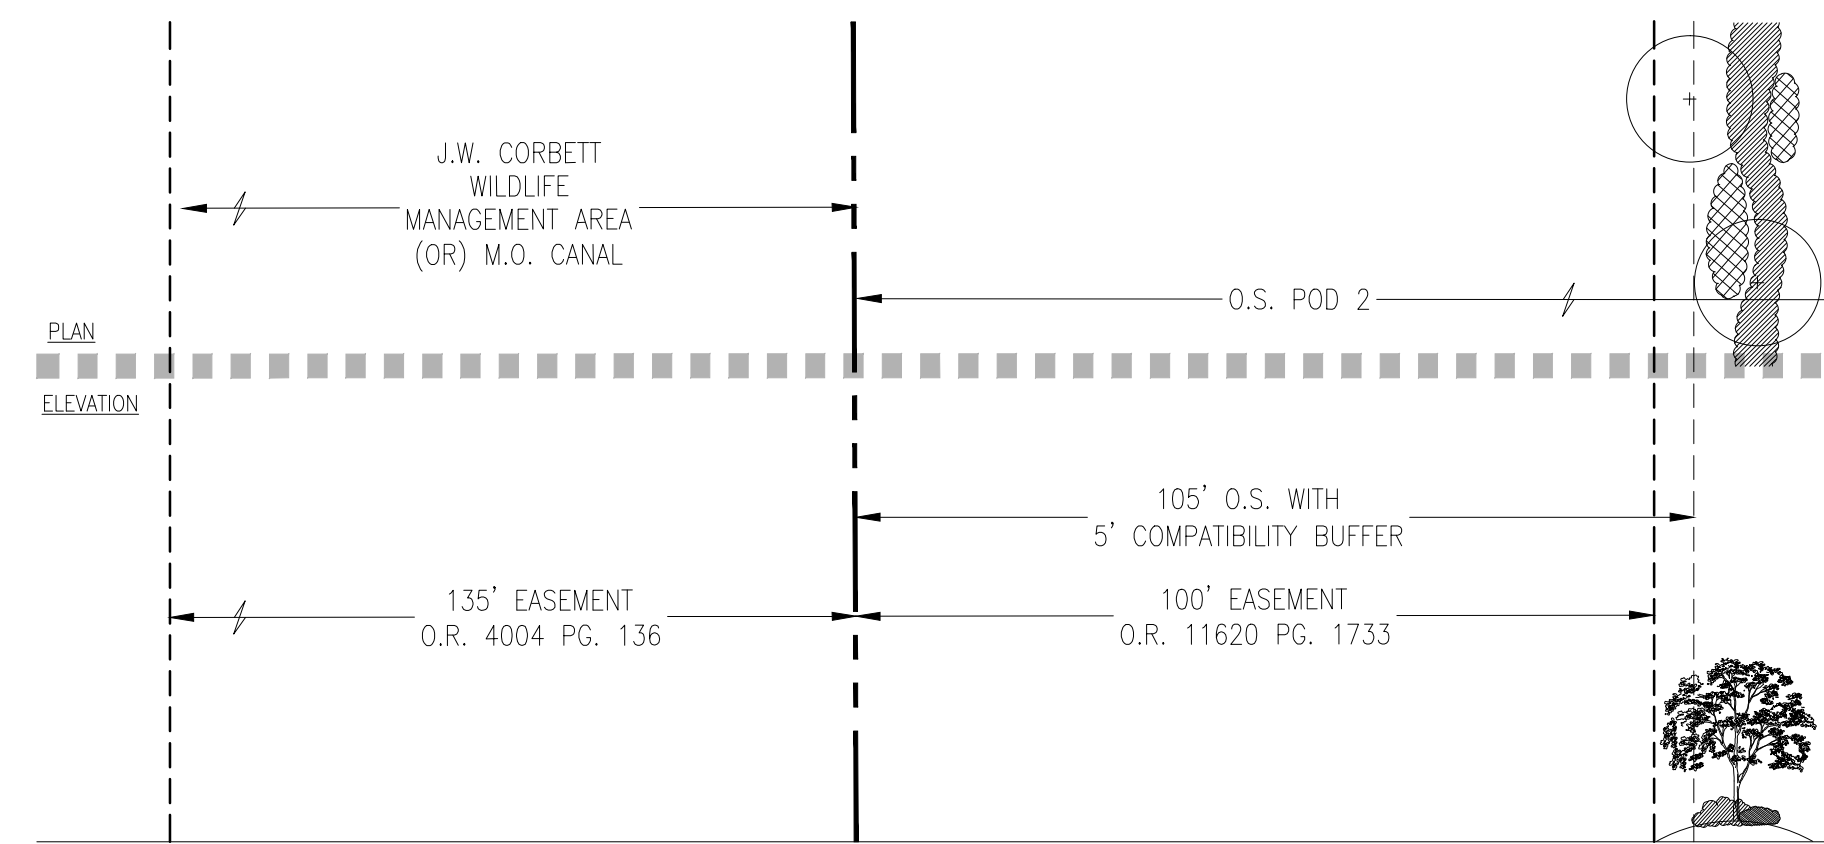


(Variance Requested to Eliminate Buffer)

7 - 105' O.S. with 5' Compatibility Buffer

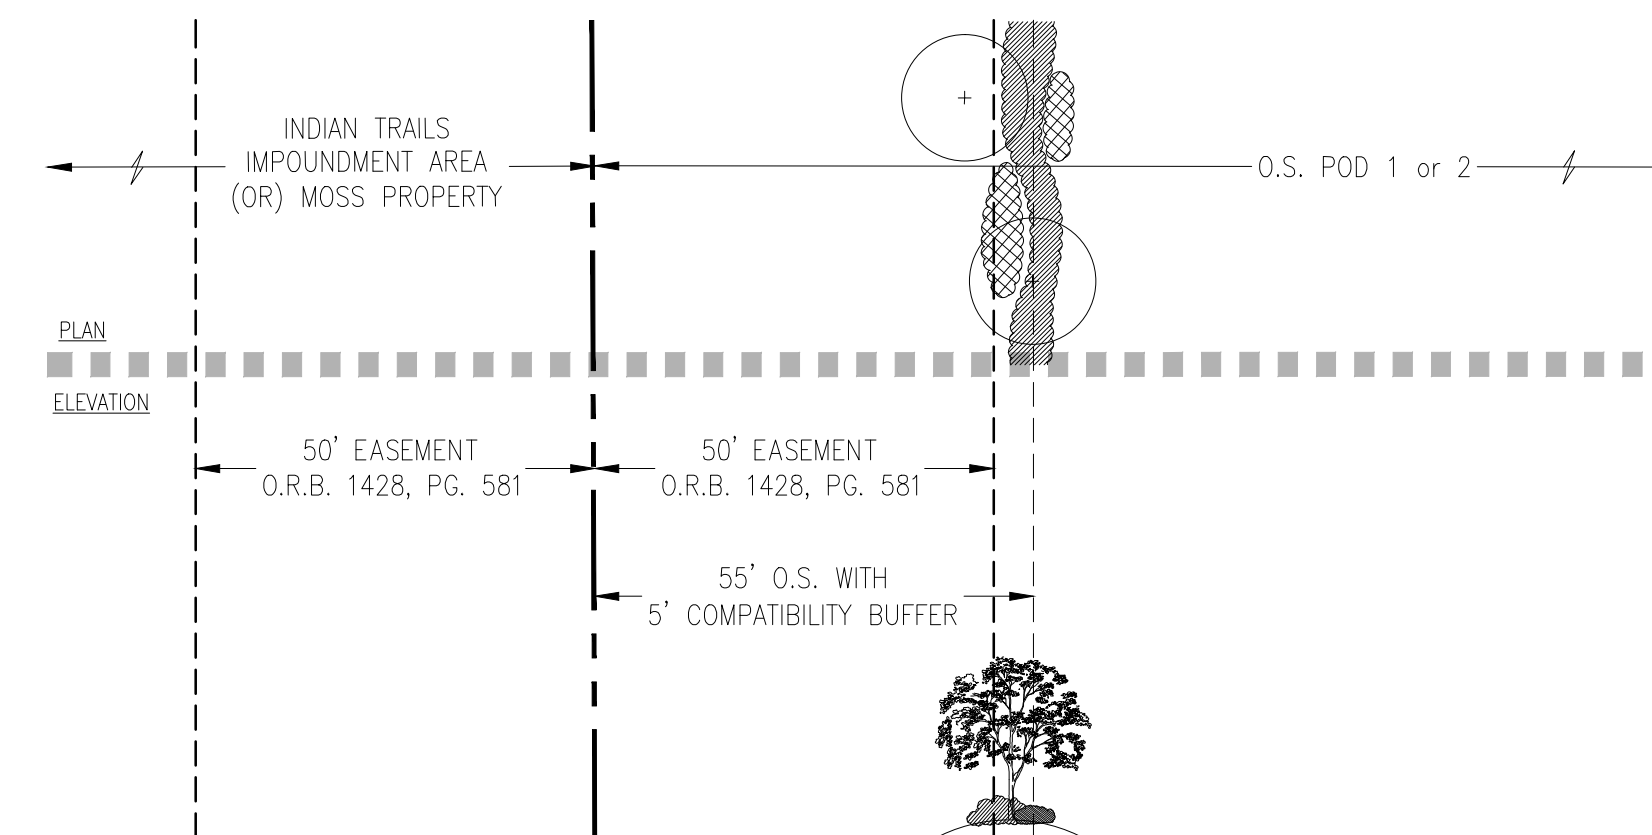


(Variance Requested to Eliminate Buffer)

8 - 55' O.S. with 5' Compatibility Buffer

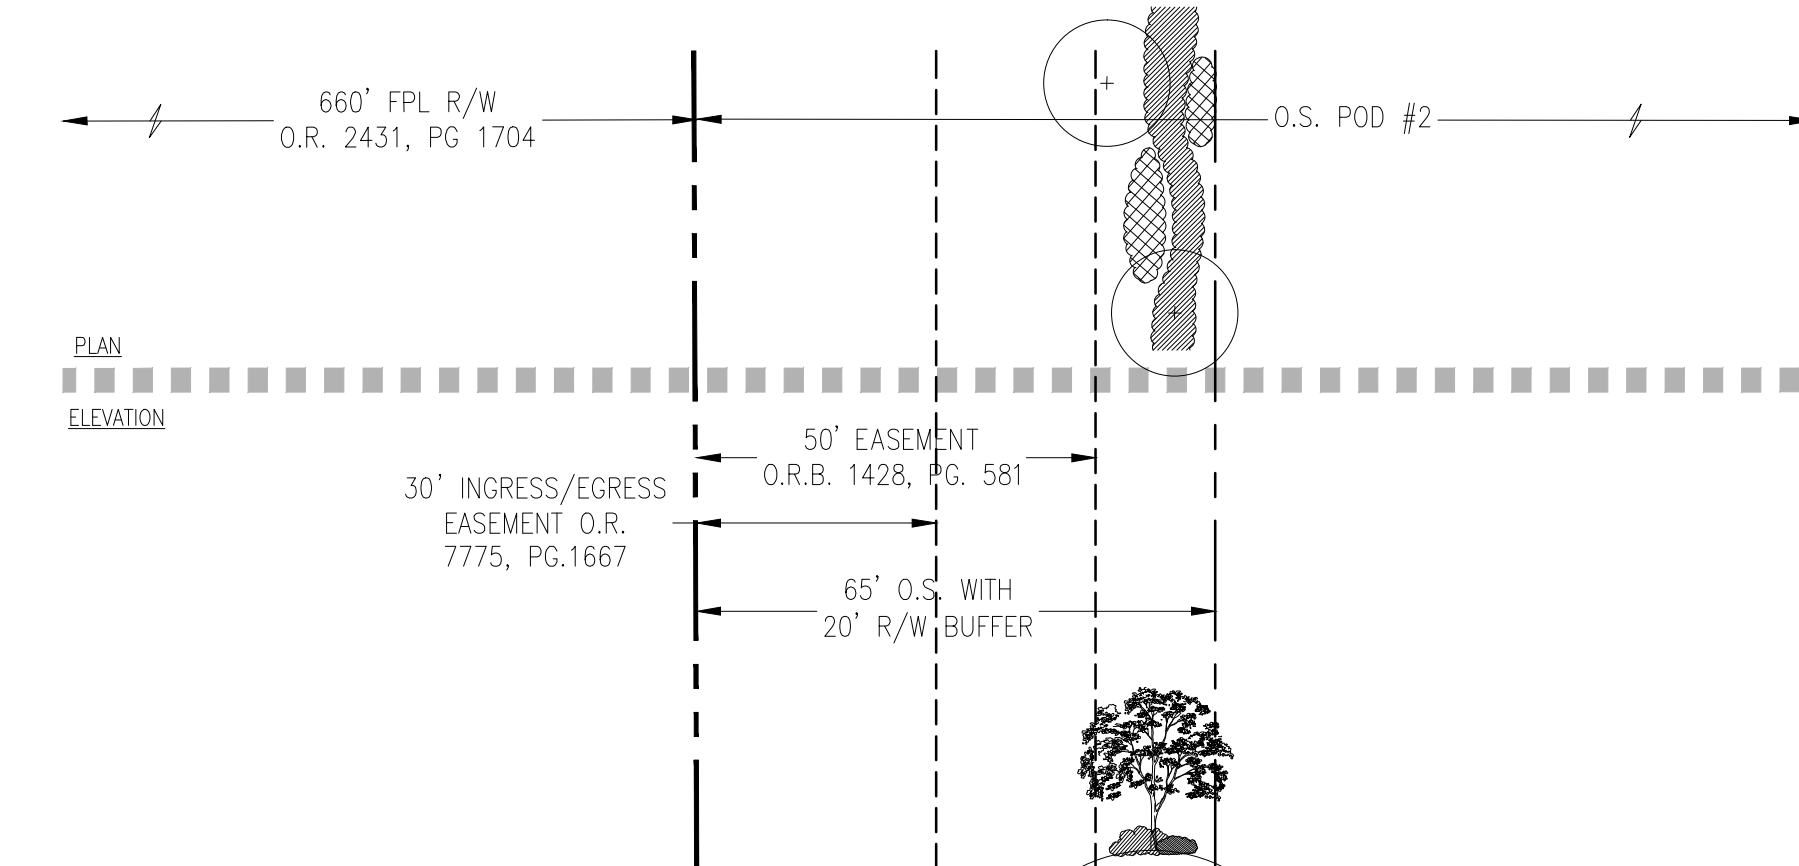

(Variance Requested to Eliminate Buffer)

9 - 65' O.S. with 20' R/W Buffer

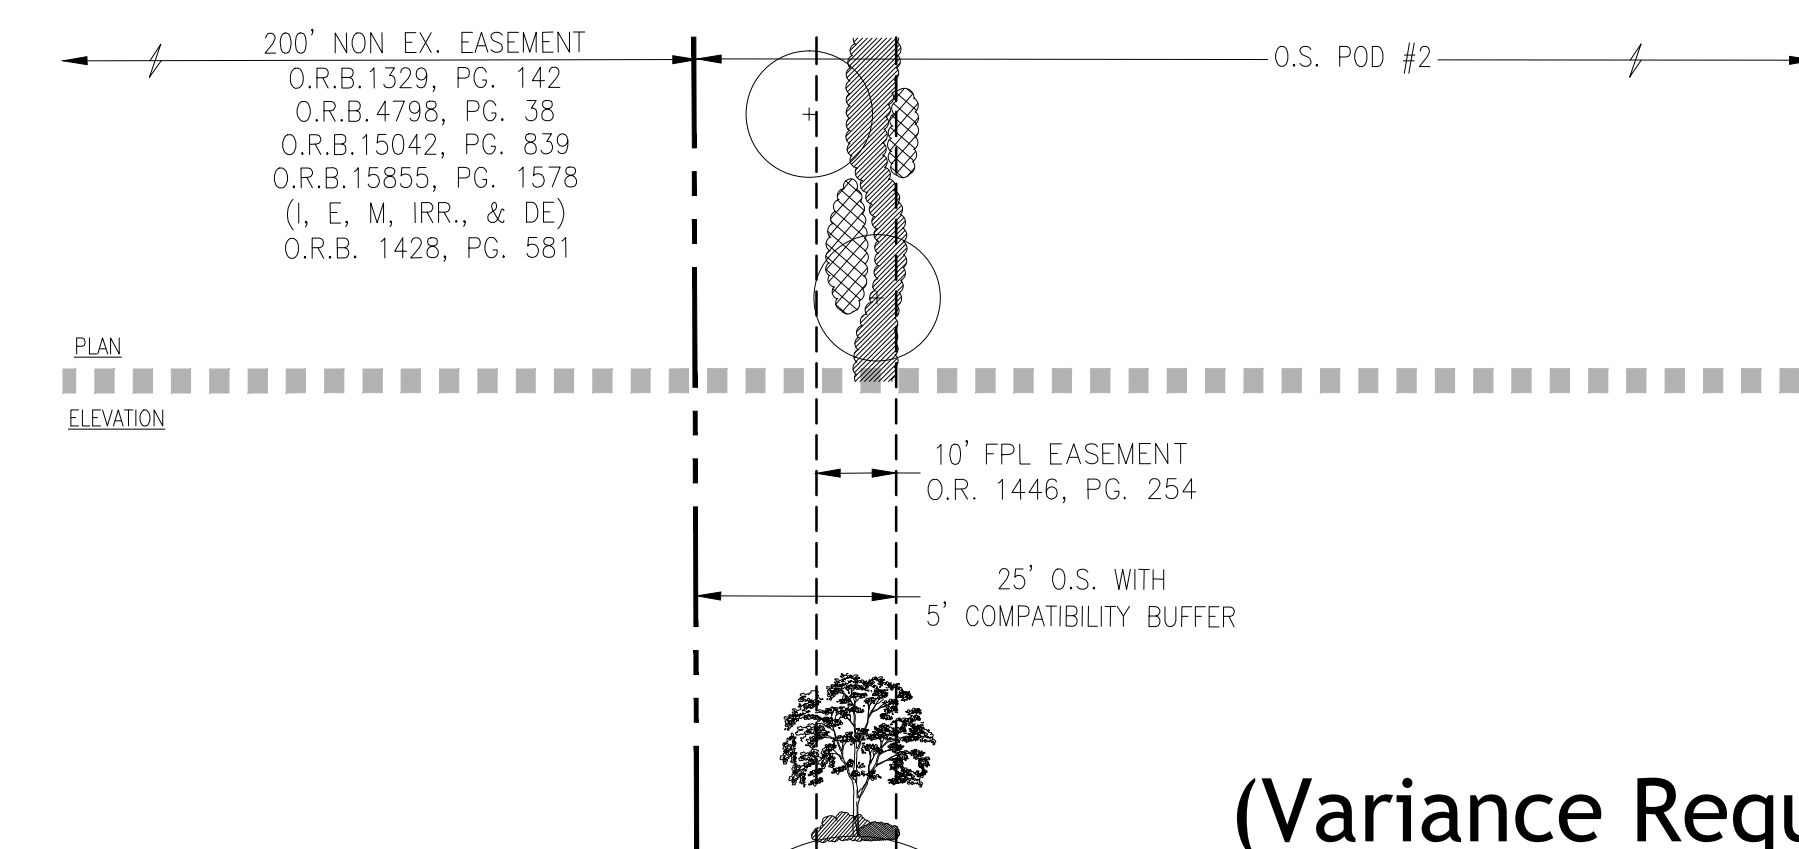

(Variance Requested to Eliminate Buffer)

9.1 - 25' O.S. with 5' Compatibility Buffer

Planting Requirements - Buffer Sections

Notes:

- Landscape material, pedestrian path & equestrian trail planting within R/W Buffers & Incompatibility and Compatibility Buffers shall be (at a minimum) in accordance with Article 7, and may meander within O.S. tract.
- Planting within Rural Parkways shall be consistent with the conditions of approval included in the comprehensive plan amendment (LGA-2016-017) approved by BCC on September 22, 2016.

PALM BEACH WEST ASSOCIATES I, LLLP
1600 SAWGRASS CORPORATE PKWY
SUITE 400
SUNRISE, FLORIDA 33323
954-753-1730

Consultants:

CIVIL ENGINEER
GLH Engineering, LLC
1600 Sawgrass Corporate Pkwy
Suite 400
Sunrise, FL 33323
954-753-1730

SURVEYOR
Sand and Hills Survey, Inc.
8461 Lake Worth Road, Suite 410
Lake Worth, FL 33467
(561) 209-6048

TRAFFIC ENGINEER
Simmons and White
2581 Metrocentre Blvd. Suite 3
West Palm Beach, FL 33407
(561) 478-7848

PLANNERS
Urban Design Kilday Studios
610 Clematis Street, Suite CU02
West Palm Beach, FL 33401
(561) 366-1100

Project:
INDIAN TRAILS GROVE - PUD

Palm Beach County, Florida

Sheet title:
PRELIMINARY Regulating Plan

Date:
2015-07-15

Revisions:
2015-09-28 Resubmittal
2016-01-25 Resubmittal
2016-02-22 Resubmittal
2016-05-23 Resubmittal
2016-08-29 Resubmittal
2016-09-26 Resubmittal
2016-10-24 Resubmittal

Amendments:

Zoning Stamps:

Sheet number:

PRP-7