

LLERY JUDGE GROVES A/ACSM LAND TITLE BOUNDARY SURVEY

REVISIONS				Prepared For: MINTO COMMUNITES - EAST COAST
No.	Date	Description	Dwn.	Last Date of Field Survey: 07/18/13
				SURVEYOR'S CERTIFICATE
				This certifies that a survey of the hereon described property was
				made under my supervision and meets the Minimum Technical
				Standards set forth by the Florida Board of Professional
				Surveyors & Mappers in Chapter 5J-17.050, Florida Administrative
				Code, pursuant to Section 472.027, Florida Statutes.
				<hr/>
				David A. Williams
				FLORIDA PROFESSIONAL SURVEYOR & MAPPER NO. LS6423
				NOT VALID WITHOUT THE SIGNATURE AND THE ORIGINAL DANGER SEAL OF A FLORIDA LICENSED SURVEYOR AND MAPPER
				Sheet No. 2 of 9 Sheets


SEE SHEET NOS. 3 THRU 9 FOR
DETAILS AND LEGEND

GRID NORTH

SCALE: 1" = 300'

LEGEND

(S)	Survey Dimension
(D)	Deed Dimension
(P)	Plot Dimension
(C)	Calculated Dimension
(R)	Reported
O.R.	Official Records Book
D.B.	Deed Book
P.B.	Plot Book
C.B.	Condominium Book
R.P.B.	Road Plot Book
Pg(s)	Page(s)
F.D.O.T.	Florida Department of Transportation
S.W.F.W.M.D.	Southwest Florida Water Management District
SIP	Set 1/2" Iron Pipe LB7768
SCM	Set 4x4" Concrete Monument LB7768
SMGD	Set Mag Nail & Disk LB7768
SPKO	Set P.K. Nail & Disk LB7768
FIP	Found Iron Pipe
FIR	Found Iron Rod
FCM	Found Concrete Monument
FPK	Found P.K. Nail
FFPK	Found P.K. Nail & Disk
FMG	Found Mag Nail
FMGD	Found Mag Nail & Disk
FLW	Found Lighter Wood Post
FRS	Found Rail Road Spike
P.R.M.	Permanent Reference Monument
P.C.P.	Permanent Control Point
CMP	Corrugated Metal Pipe
DIP	Ductile Iron Pipe
HDP	High Density Polyethylene
MTP	Metal Pipe
PVC	Polyvinyl Chloride Pipe
RCP	Reinforced Concrete Pipe
TCP	Terra Cotta Pipe
VCP	Vitrified Clay Pipe
CI	Curb Inlet
GTI	Grate Top Inlet
MES	Metered End Section
YD	Yard Drain
Conc.	Concrete
PED SG	Pedestrian Signal

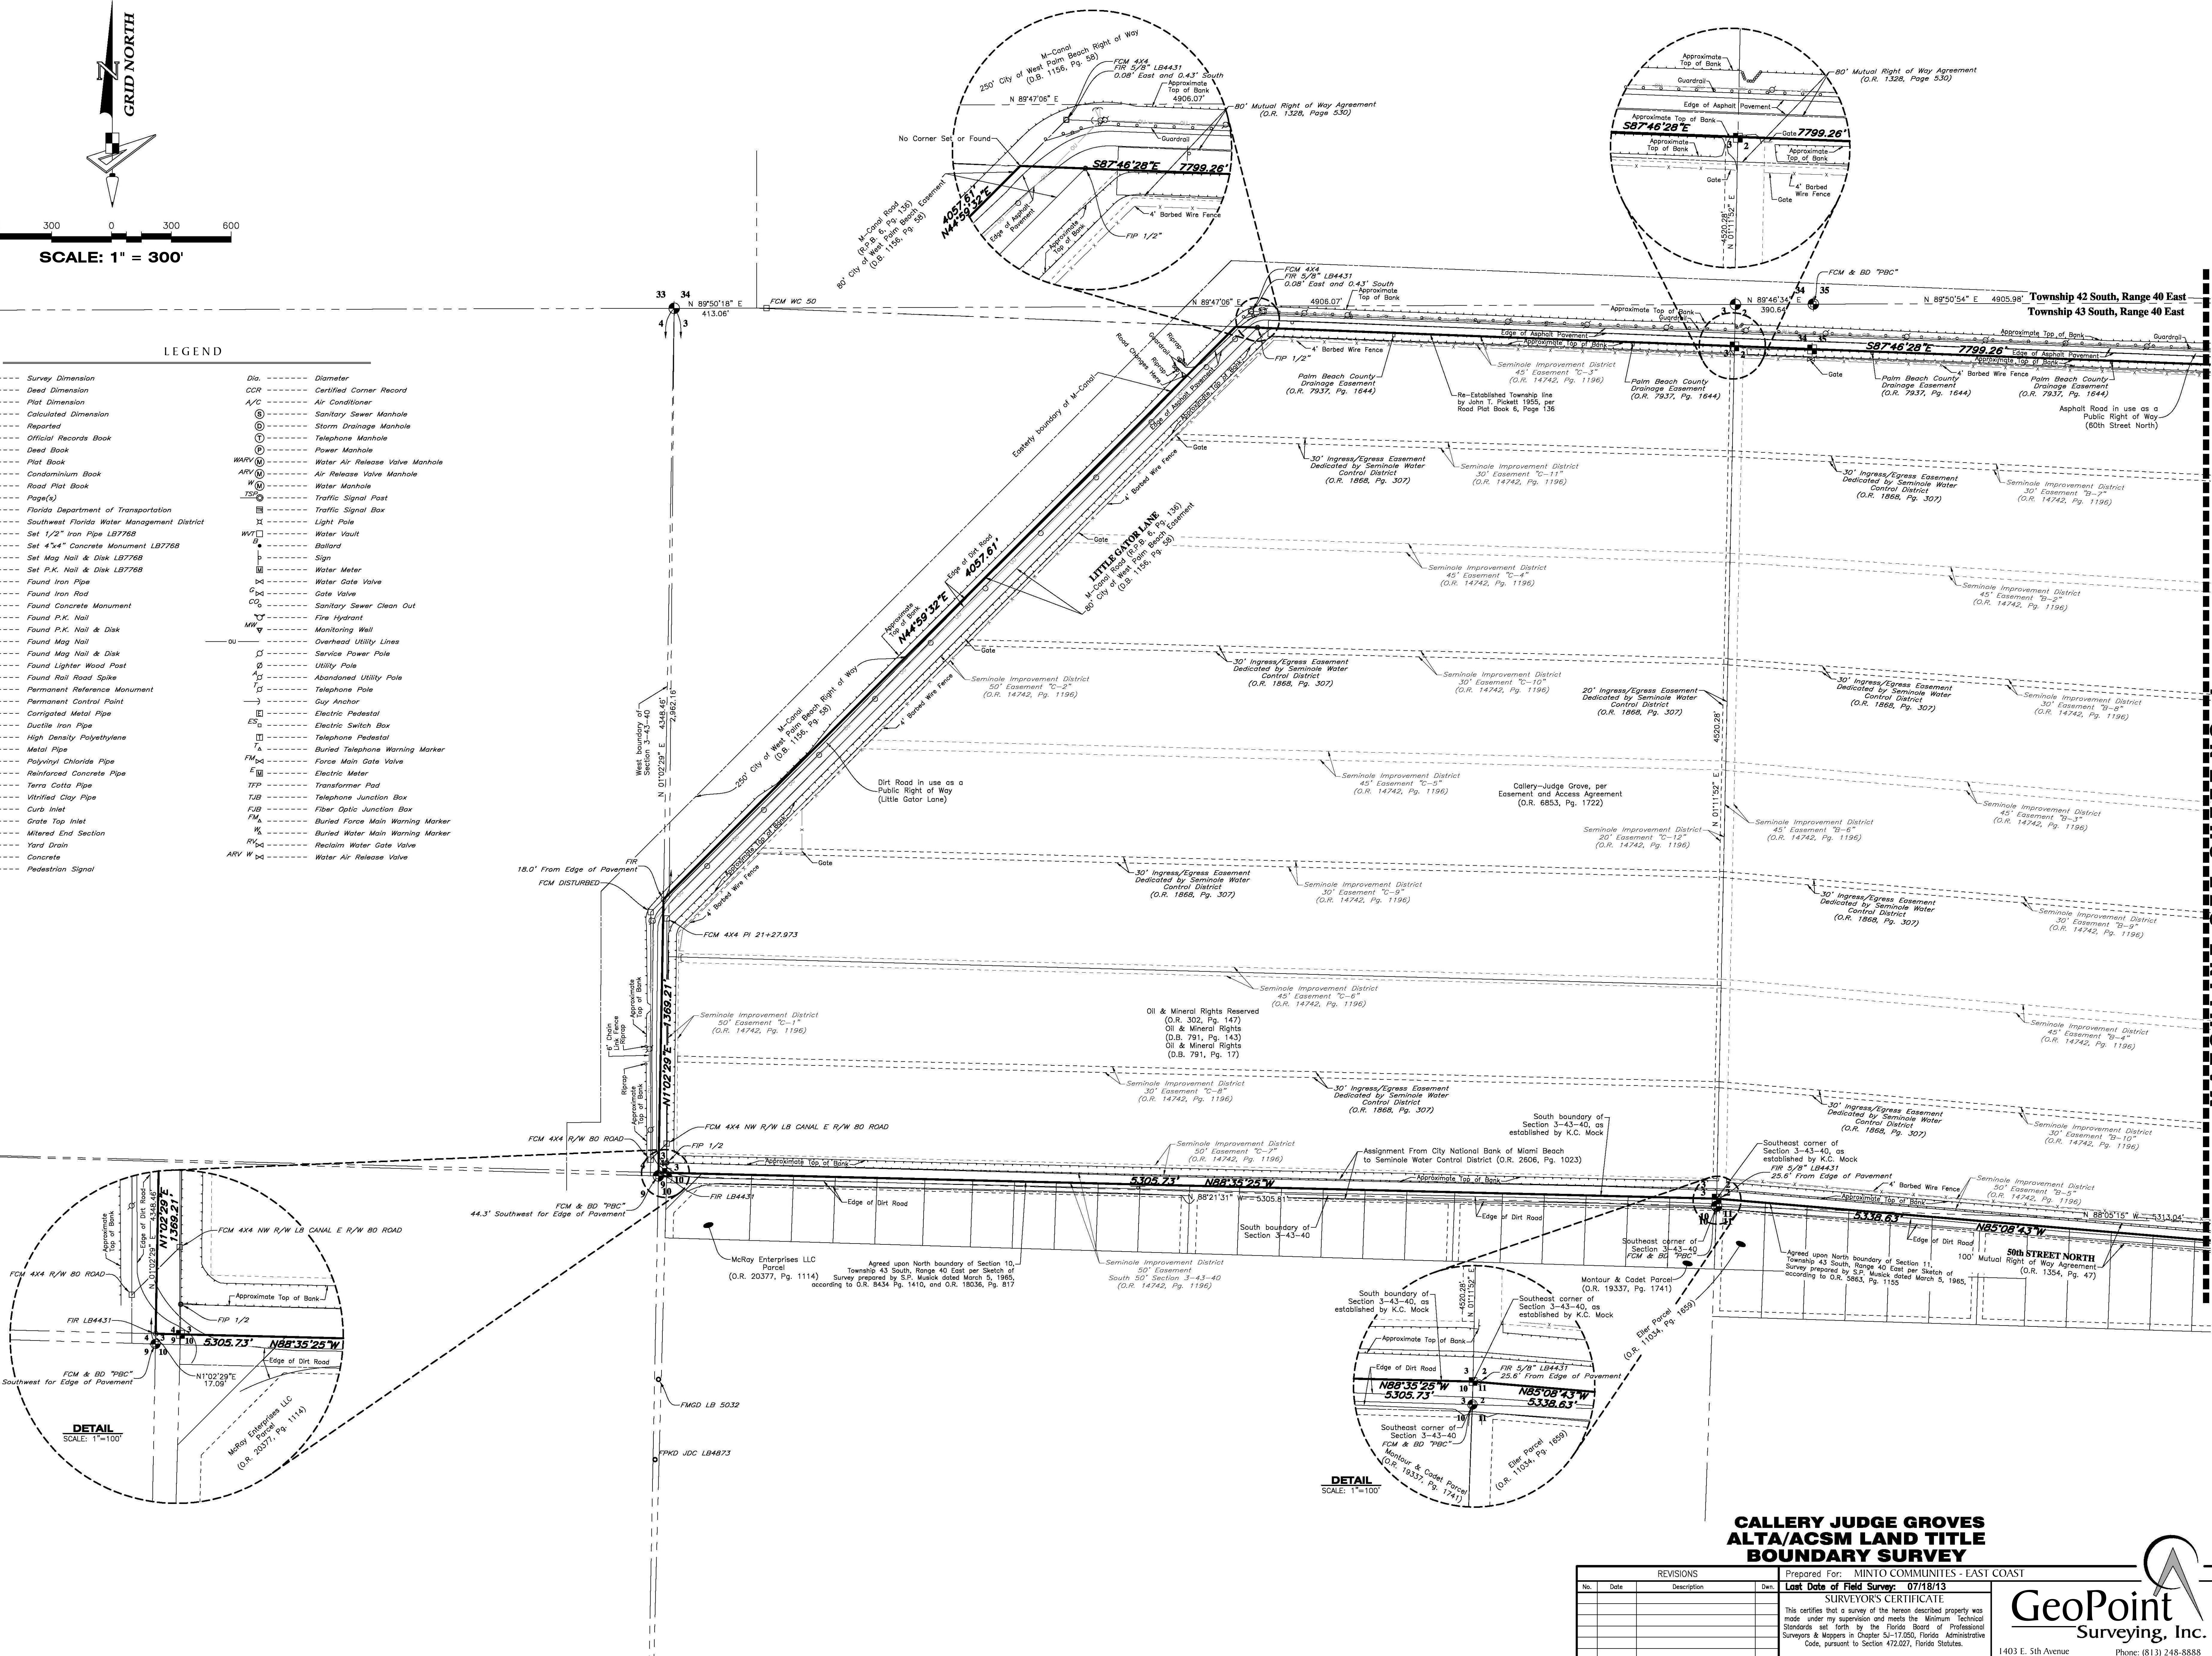

CALLERY JUDGE GROVES
ALTA/ACSM LAND TITLE
BOUNDARY SURVEY

REVISIONS			Prepared For: MINTO COMMUNITIES - EAST COAST		
No.	Date	Description	Drawn	Last Date of Field Survey	07/18/13
				SURVEYOR'S CERTIFICATE	This certifies that a survey of the herein described property was made under my supervision and meets the Minimum Technical Standards established by the Florida Board of Professional Surveyors & Mappers in Chapter 5J-17,050, Florida Administrative Code, pursuant to Section 472.027, Florida Statutes.
				David A. Williams	Florida Professional Surveyor & Mapper No. LS6423

Sheet No. 3 of 9 Sheets

MATCHLINE SHEET NO. 3

LEGEND

(S) -----	<i>Survey Dimension</i>	FPKD -----	<i>Found P.K. Nail & Disk</i>	Dia. -----	<i>Diameter</i>	MW ▽ -----	<i>Monitoring Well</i>
(D) -----	<i>Deed Dimension</i>	FMG -----	<i>Found Mag Nail</i>	CCR -----	<i>Certified Corner Record</i>	OU -----	<i>Overhead Utility Lines</i>
(P) -----	<i>Plat Dimension</i>	FMGD -----	<i>Found Mag Nail & Disk</i>	A/C -----	<i>Air Conditioner</i>	Ø -----	<i>Service Power Pole</i>
(C) -----	<i>Calculated Dimension</i>	FLW -----	<i>Found Lighter Wood Post</i>	(S) -----	<i>Sanitary Sewer Manhole</i>	Ø -----	<i>Utility Pole</i>
(R) -----	<i>Reported</i>	FRRS -----	<i>Found Rail Road Spike</i>	(D) -----	<i>Storm Drainage Manhole</i>	AO -----	<i>Abandoned Utility Pole</i>
O.R. -----	<i>Official Records Book</i>	P.R.M. -----	<i>Permanent Reference Monument</i>	(T) -----	<i>Telephone Manhole</i>	TØ -----	<i>Telephone Pole</i>
D.B. -----	<i>Deed Book</i>	P.C.P. -----	<i>Permanent Control Point</i>	(P) -----	<i>Power Manhole</i>	→ -----	<i>Guy Anchor</i>
P.B. -----	<i>Plat Book</i>	CMP -----	<i>Corrigated Metal Pipe</i>	WARV M -----	<i>Water Air Release Valve Manhole</i>	E -----	<i>Electric Pedestal</i>
C.B. -----	<i>Condominium Book</i>	DIP -----	<i>Ductile Iron Pipe</i>	ARV M -----	<i>Air Release Valve Manhole</i>	ES □ -----	<i>Electric Switch Box</i>
R.P.B. -----	<i>Road Plat Book</i>	HDP -----	<i>High Density Polyethylene</i>	W M -----	<i>Water Manhole</i>	TI -----	<i>Telephone Pedestal</i>
Pg(s). -----	<i>Page(s)</i>	MTP -----	<i>Metal Pipe</i>	TSP Ø -----	<i>Traffic Signal Post</i>	TΔ -----	<i>Buried Telephone Warning Marker</i>
F.D.O.T. -----	<i>Florida Department of Transportation</i>	PVC -----	<i>Polyvinyl Chloride Pipe</i>	TR -----	<i>Traffic Signal Box</i>	FM X -----	<i>Force Main Gate Valve</i>
S.W.F.W.M.D. -----	<i>Southwest Florida Water Management District</i>	RCP -----	<i>Reinforced Concrete Pipe</i>	X -----	<i>Light Pole</i>	E M -----	<i>Electric Meter</i>
SIP -----	<i>Set 1/2" Iron Pipe LB7768</i>	TCP -----	<i>Terra Cotta Pipe</i>	WVT □ -----	<i>Water Vault</i>	TFP -----	<i>Transformer Pad</i>
SCM -----	<i>Set 4"x4" Concrete Monument LB7768</i>	VCP -----	<i>Vitrified Clay Pipe</i>	B ● -----	<i>Ballard</i>	TJB -----	<i>Telephone Junction Box</i>
SMGD -----	<i>Set Mag Nail & Disk LB7768</i>	CI -----	<i>Curb Inlet</i>	○ -----	<i>Sign</i>	FJB -----	<i>Fiber Optic Junction Box</i>
SPKD -----	<i>Set P.K. Nail & Disk LB7768</i>	GTI -----	<i>Grate Top Inlet</i>	M -----	<i>Water Meter</i>	FM Δ -----	<i>Buried Force Main Warning Marker</i>
FIP -----	<i>Found Iron Pipe</i>	MES -----	<i>Mitered End Section</i>	☒ -----	<i>Water Gate Valve</i>	W Δ -----	<i>Buried Water Main Warning Marker</i>
FIR -----	<i>Found Iron Rod</i>	YD -----	<i>Yard Drain</i>	G ☒ -----	<i>Gate Valve</i>	RV X -----	<i>Reclaim Water Gate Valve</i>
FCM -----	<i>Found Concrete Monument</i>	Conc. -----	<i>Concrete</i>	CO o -----	<i>Sanitary Sewer Clean Out</i>	ARV W X -----	<i>Water Air Release Valve</i>
FPK -----	<i>Found P.K. Nail</i>	PED SG □ -----	<i>Pedestrian Signal</i>	⊗ -----	<i>Fire Hydrant</i>		

SCALE: 1" = 300'

MATCHLINE SEE SHEET NO. 3

LEGEND

(S) Survey Dimension
(D) Deed Dimension
(P) Plot Dimension
(C) Calculated Dimension
(R) Reported
(O.R.) Official Records Book
(D.B.) Deed Book
(P.B.) Plat Book
(C.B.) Condominium Book
(R.P.B.) Road Plat Book
(Pg(s)) Page(s)
(F.D.O.T.) Florida Department of Transportation
(S.W.F.W.M.D.) Southwest Florida Water Management District
(SIP) Set 1/2" Iron Pipe LB768
(SCM) Set 4"x4" Concrete Monument LB7768
(SMGD) Set Mag Nail & Disk LB7768
(SPKD) Set P.K. Nail & Disk LB7768
(FIP) Found Iron Pipe
(FIR) Found Iron Rod
(FCM) Found Concrete Monument
(FPK) Found P.K. Nail
(FPO) Found P.K. Nail & Disk
(FMG) Found Mag Nail
(FMDG) Found Mag Nail & Disk
(FLW) Found Lighter Wood Post
(FRS) Found Roll Spike
(P.R.M.) Permanent Reference Monument
(P.C.P.) Permanent Control Point
(GMP) Corrugated Metal Pipe
(DIP) Ductile Iron Pipe
(HDP) High Density Polyethylene
(MTP) Metal Pipe
(FVC) Polyvinyl Chloride Pipe
(RCP) Reinforced Concrete Pipe
(TCP) Terra Cotta Pipe
(VCP) Vitrified Clay Pipe
(GI) Curb Inlet
(GTI) Grate Top Inlet
(MES) Mitered End Section
(YD) Yard Drain
(Conc.) Concrete
(Concrete) Concrete
(WV) Water Vault
(Bollard) Bollard
(Sign) Sign
(WM) Water Meter
(WGV) Water Gate Valve
(GV) Gate Valve
(SGC) Sanitary Sewer Clean Out
(ARV) Air Release Valve
(WAV) Water Air Release Valve
(FP) Force Main Gate Valve
(TFP) Transformer Pad
(TJB) Telephone Junction Box
(FJU) Fiber Optic Junction Box
(FM) Force Main Warning Marker
(WMW) Buried Force Main Warning Marker
(RWM) Reclaim Water Main Warning Marker
(ARV W) Air Release Valve
(WAV) Water Air Release Valve

North boundary of Section 6-43-41
Township 42 South, Range 40 East S 89°50'54" E 4805.98'
Township 43 South, Range 40 East N 89°51'07" E 35 36
N 89°51'18" E 5280.40'
Township 42 South, Range 41 East S 89°48'53" E 5270.08'
Township 43 South, Range 41 East N 89°48'53" E 5270.23'

SEE DETAIL 'C' ON SHEET NO. 5

SEE SHEET NO. 8

SEE DETAIL 'B' ON SHEET NO. 5

GALLERY JUDGE GROVES

MATCHLINE SEE SHEET NO. 6

CALLERY JUDGE GROVES LT A/ACSM LAND TITLE BOUNDARY SURVEY


geoPoint
Surveying Inc.

Surveys, Inc.
12th Avenue
Orlando 33605
pointsurvey.com
Phone: (813) 248-8888
Fax: (813) 248-2266
Licensed Business Number LB 770





MATCHLINE SHEET NO. 4

LEGEND

(S) ----- Survey Dimension	FPK ----- Found P.K. Nail	Conc. ----- Concrete	G ----- Gate Valve	W ----- Buried Water Main Warning Marker
(D) ----- Deed Dimension	FPKD ----- Found P.K. Nail & Disk	PED SG □ ----- Pedestrian Signal	CO ----- Sanitary Sewer Clean Out	RV ----- Reclaim Water Gate Valve
(P) ----- Plat Dimension	FMG ----- Found Mag Nail	Dia. ----- Diameter	F ----- Fire Hydrant	ARV W ----- Water Air Release Valve
(C) ----- Calculated Dimension	FMGD ----- Found Mag Nail & Disk	CCR ----- Certified Corner Record	MW ----- Monitoring Well	
(R) ----- Reported	FLW ----- Found Lighter Wood Post	A/C ----- Air Conditioner	OU ----- Overhead Utility Lines	
O.R. ----- Official Records Book	FRRS ----- Found Rail Road Spike	(S) ----- Sanitary Sewer Manhole	O ----- Service Power Pole	
D.B. ----- Deed Book	P.R.M. ----- Permanent Reference Monument	(D) ----- Storm Drainage Manhole	Ø ----- Utility Pole	
P.B. ----- Plat Book	P.C.P. ----- Permanent Control Point	(T) ----- Telephone Manhole	AØ ----- Abandoned Utility Pole	
C.B. ----- Condominium Book	CMP ----- Corrigated Metal Pipe	(P) ----- Power Manhole	TØ ----- Telephone Pole	
R.P.B. ----- Road Plat Book	DIP ----- Ductile Iron Pipe	WARV (M) ----- Water Air Release Valve Manhole	→ ----- Guy Anchor	
Pg(s). ----- Page(s)	HDP ----- High Density Polyethylene	ARV (M) ----- Air Release Valve Manhole	E ----- Electric Pedestal	
F.D.O.T. ----- Florida Department of Transportation	MTP ----- Metal Pipe	W (M) ----- Water Manhole	ES □ ----- Electric Switch Box	
S.W.F.W.M.D. ----- Southwest Florida Water Management District	PVC ----- Polyvinyl Chloride Pipe	TSP (O) ----- Traffic Signal Post	T ----- Telephone Pedestal	
SIP ----- Set 1/2" Iron Pipe LB7768	RCP ----- Reinforced Concrete Pipe	TR ----- Traffic Signal Box	TΔ ----- Buried Telephone Warning Marker	
SCM ----- Set 4"x4" Concrete Monument LB7768	TCP ----- Terra Cotta Pipe	X ----- Light Pole	FM ----- Force Main Gate Valve	
SMGD ----- Set Mag Nail & Disk LB7768	VCP ----- Vitrified Clay Pipe	WVT □ ----- Water Vault	E (M) ----- Electric Meter	
SPKD ----- Set P.K. Nail & Disk LB7768	CI ----- Curb Inlet	B ----- Ballard	TFP ----- Transformer Pad	North boundary of Section 5-43-41
FIP ----- Found Iron Pipe	GTI ----- Grate Top Inlet	● ----- Sign	TJB ----- Telephone Junction Box	
FIR ----- Found Iron Rod	MES ----- Mitered End Section	■ ----- Water Meter	FJB ----- Fiber Optic Junction Box	
FCM ----- Found Concrete Monument	YD ----- Yard Drain	✖ ----- Water Gate Valve	FMΔ ----- Buried Force Main Warning Marker	

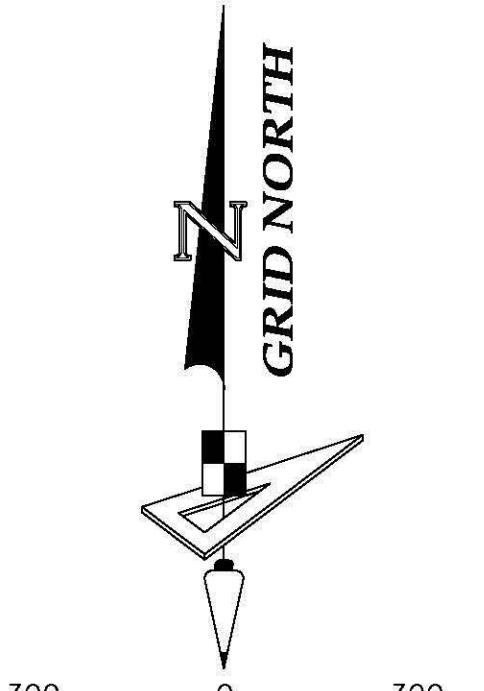

SCALE: 1" = 300'

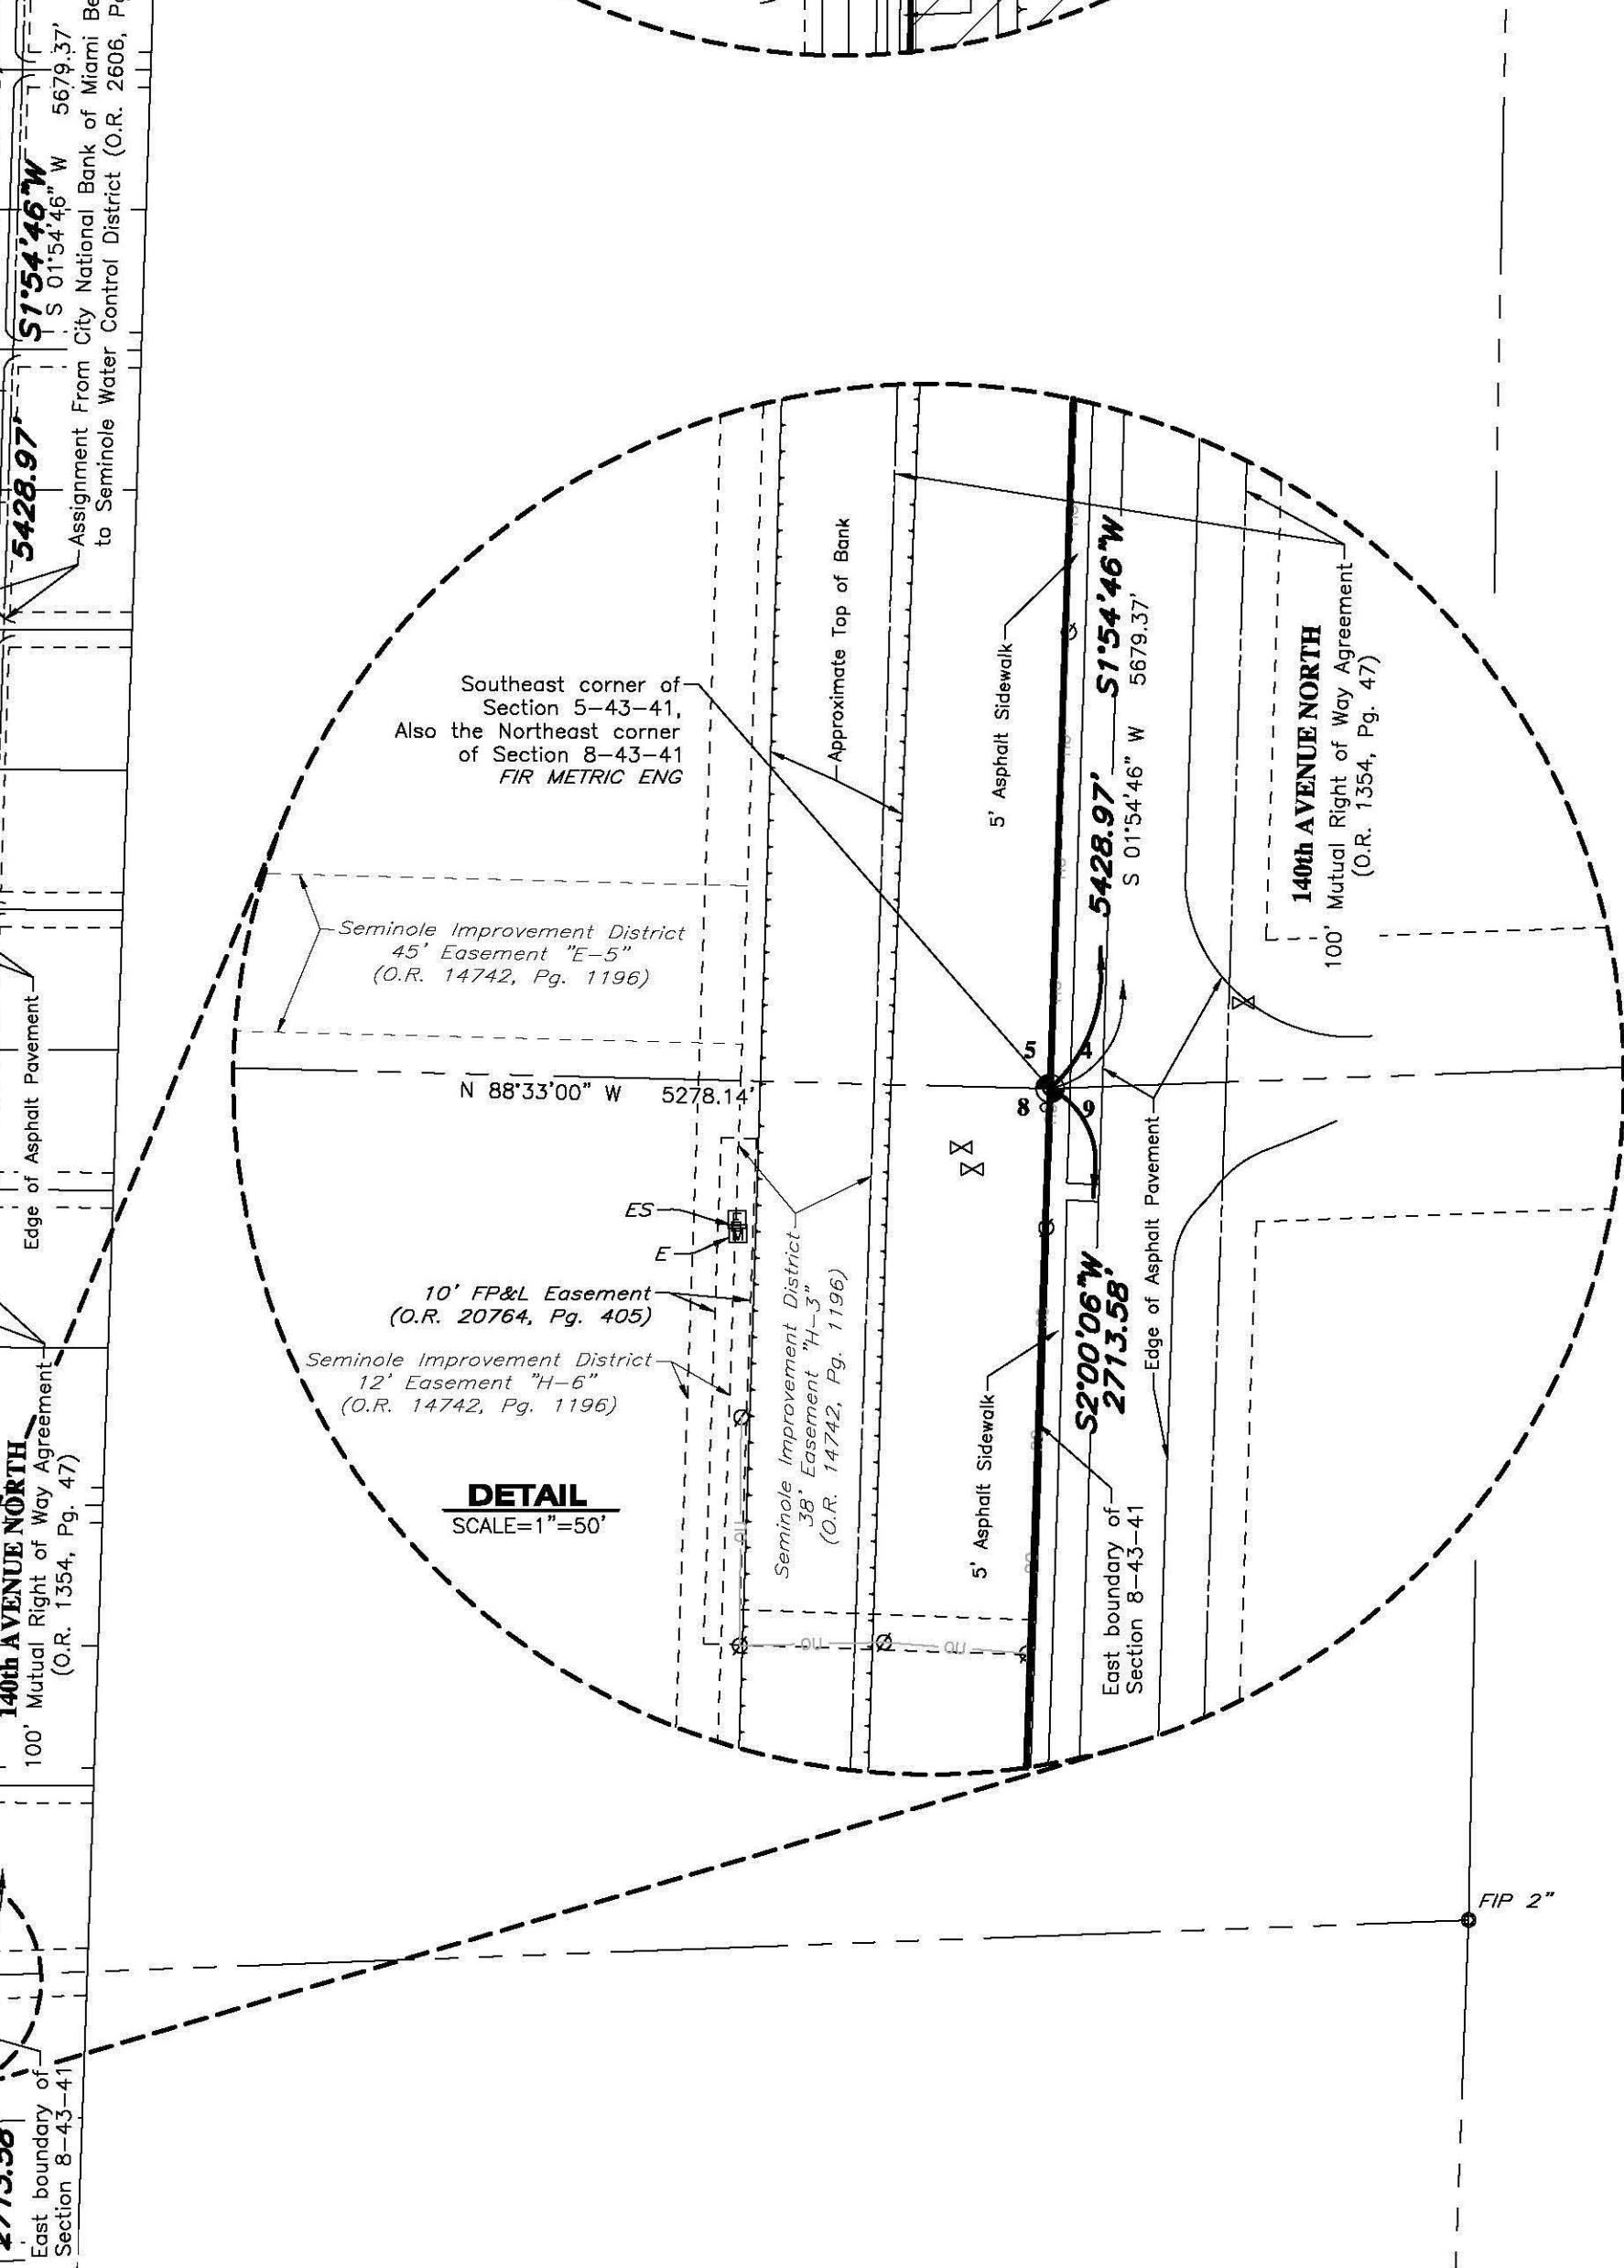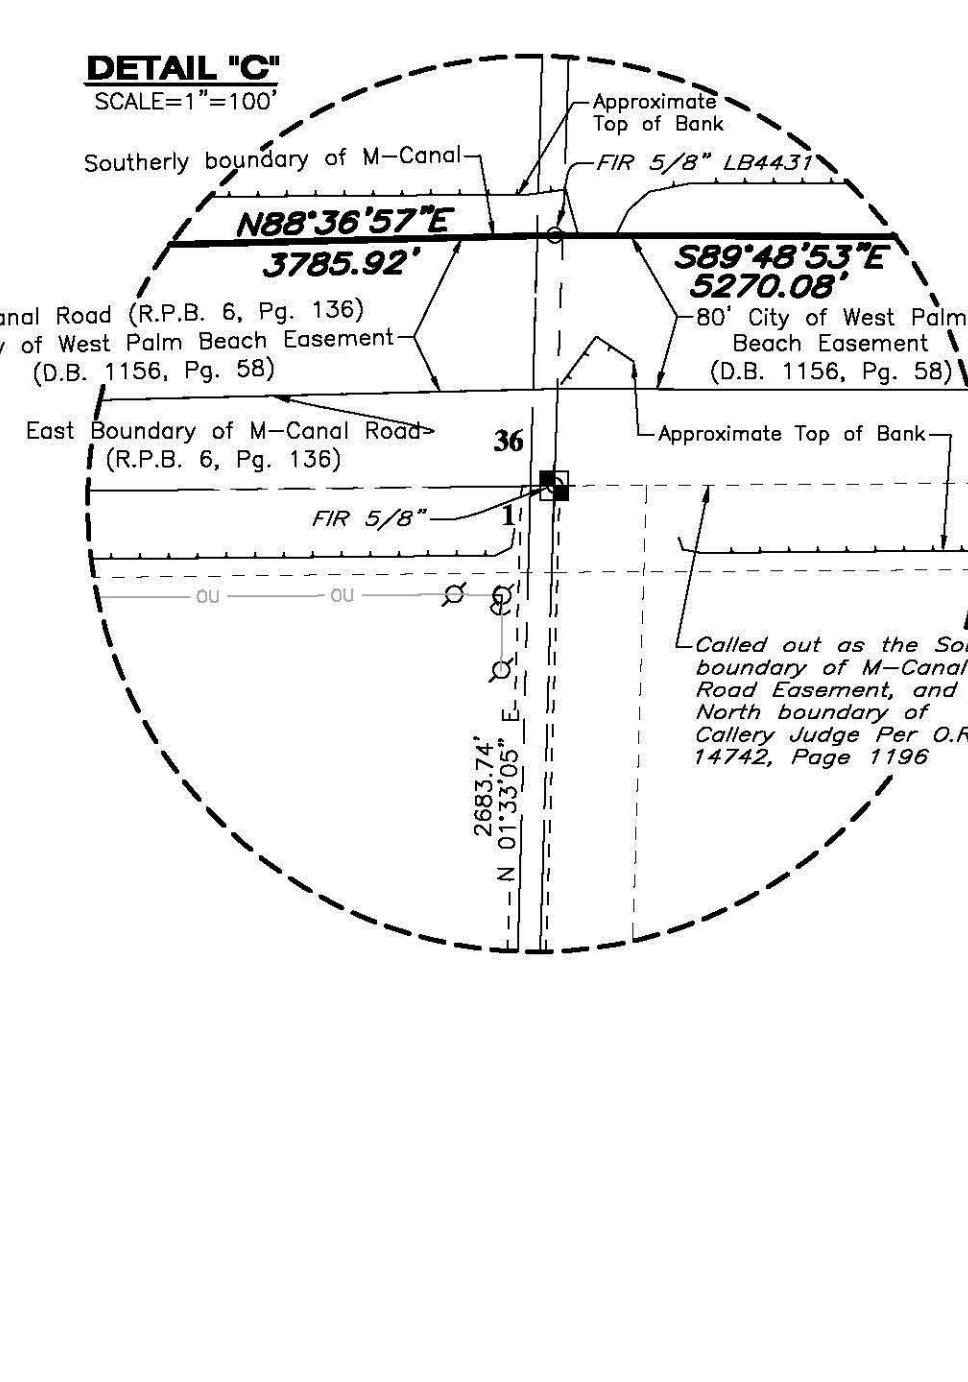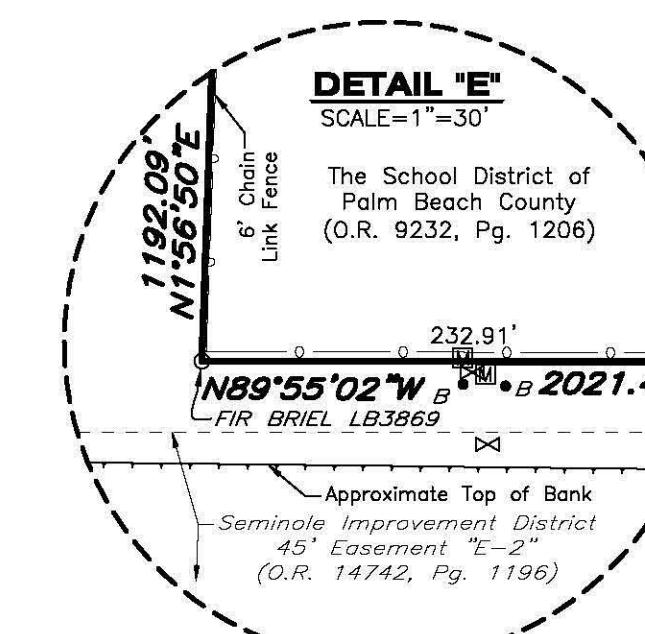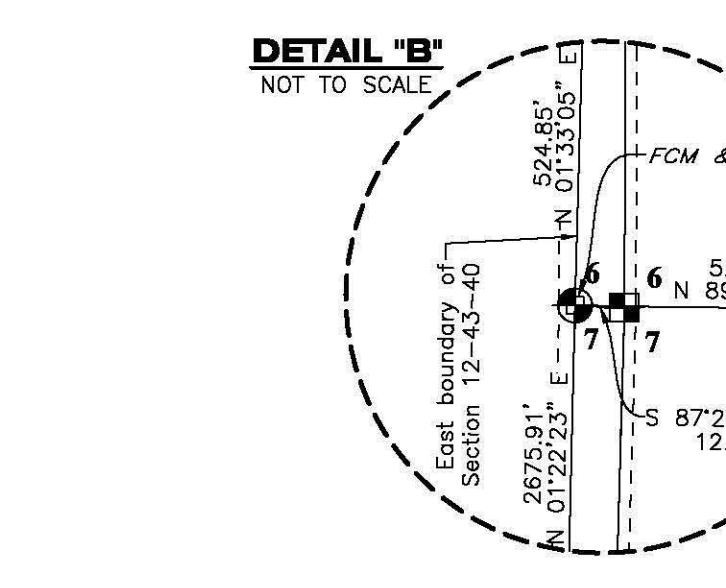

MATCHLINE SEE SHEET NO. 7

CALLERY JUDGE GROVES ALTA/ACSM LAND TITLE BOUNDARY SURVEY

REVISIONS				Prepared For: MINTO COMMUNITES - EAST COAST
No.	Date	Description	Dwn.	Last Date of Field Survey: 07/18/13
				SURVEYOR'S CERTIFICATE
				This certifies that a survey of the herein described property was
				made under my supervision and meets the Minimum Technical
				Standards set forth by the Florida Board of Professional
				Surveyors & Mappers in Chapter 5J-17.050, Florida Administrative
				Code, pursuant to Section 472.027, Florida Statutes.
				<hr/>
				David A. Williams
				FLORIDA PROFESSIONAL SURVEYOR & MAPPER NO. LS6423
				NOT VALID WITHOUT THE SIGNATURE AND THE ORIGINAL RAISED SEAL OF A FLORIDA LICENSED SURVEYOR AND MAPPER
				Sections: 1, 2, 3
Sheet No. 5 of 9 Sheets				

OAST

GeoPoint

Surveying

Phone: (813)
Fax: (813)
Licensed Business

Date: 08/04/13 Data File: callery*


P.C.: JR Field Book: 2013-S
and 12, Twn. 43 South, Rng. 40 East Job #: N

7 and 8, Town 43 South, Range 41 East

MATCHLINE SEE SHEET NO. 4

MATCHLINE SÉÉ SHÉÉT NÓ.

DWG NAME: P:\CALLERY\JUDGE GROVES\SURVEY\BOUNDRY SURVEY\CALLERY-JUDGE-BS-(SHEETS 3-9).DWG PLOTTED BY: DAVID WILLIAMS ON: 9/26/2013 3:56 PM LAST SAVED BY: DAVIDW ON: 8/4/2013 10:38 AM

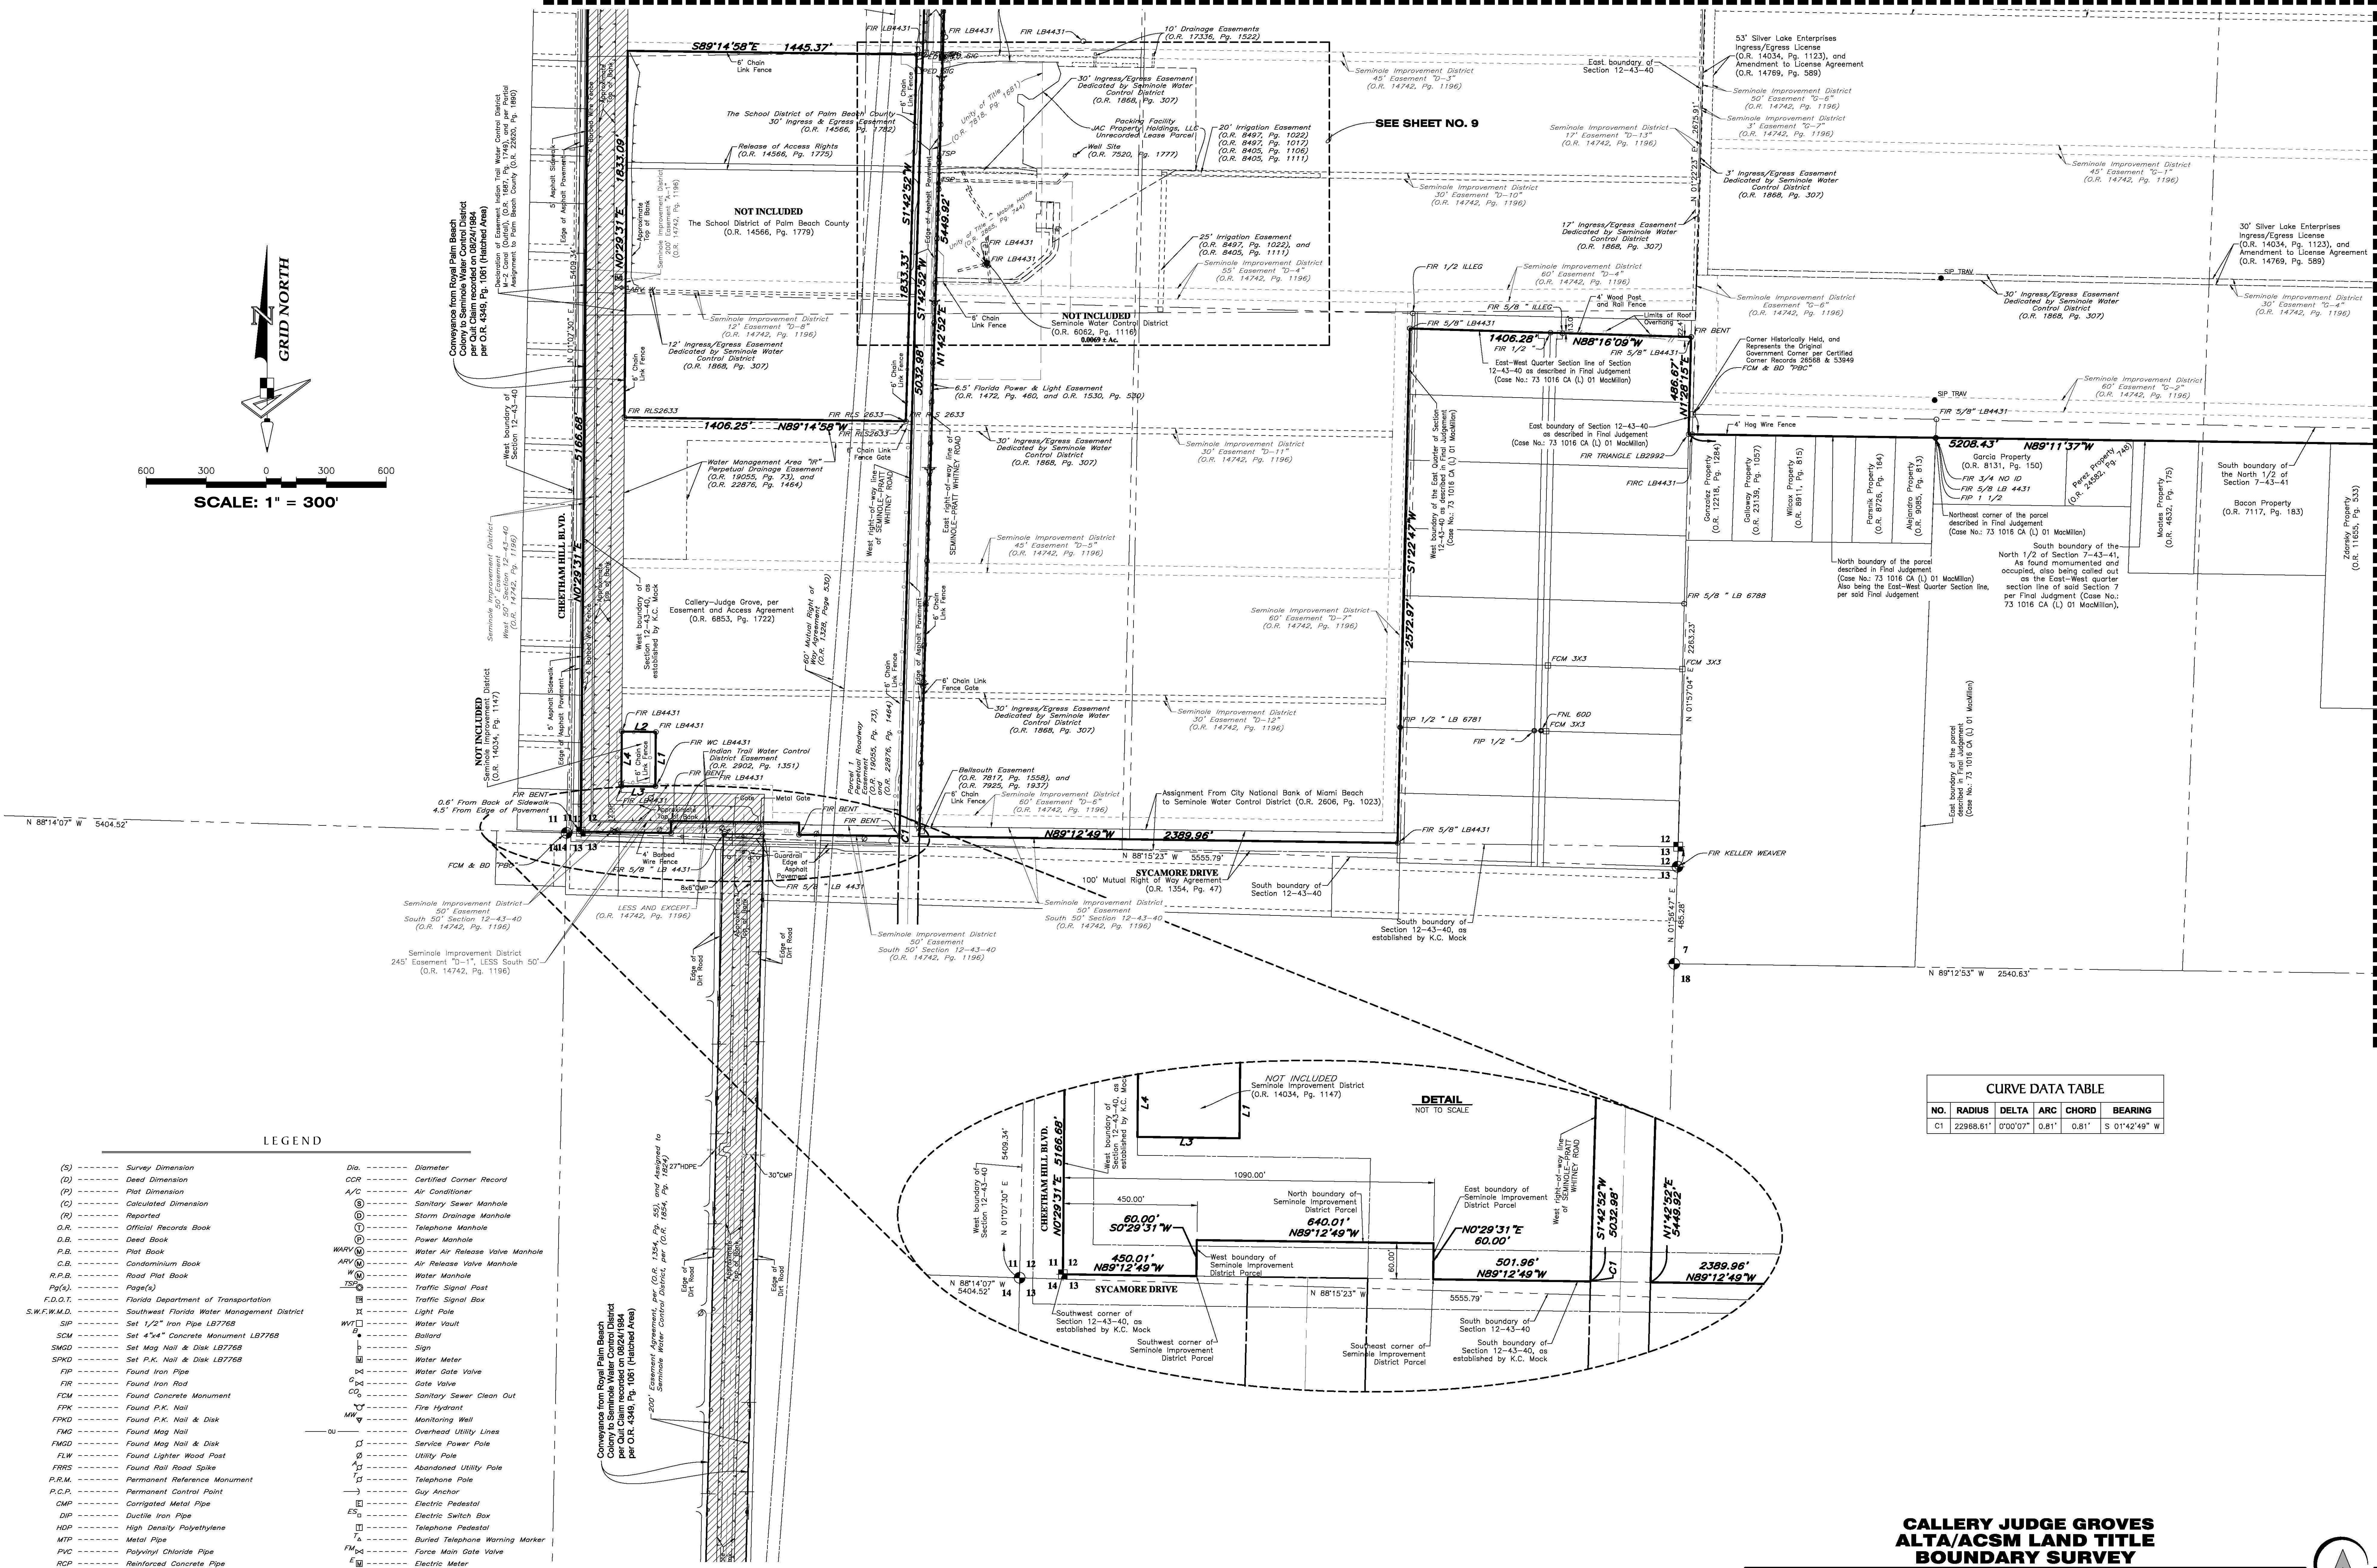

CURVE DATA TABLE

RADIUS	DELTA	ARC	CHORD	BEARING
22968.61'	0°00'07"	0.81'	0.81'	S 01°42'49" W


ALLERY JUDGE GROVES ITA/ACSM LAND TITLE BOUNDARY SURVEY

REVISIONS				Prepared For: MINTO COMMUNITES - EAST COAST
No.	Date	Description	Dwn.	Last Date of Field Survey: 07/18/13
				SURVEYOR'S CERTIFICATE
				This certifies that a survey of the hereon described property was made under my supervision and meets the Minimum Technical Standards set forth by the Florida Board of Professional Surveyors & Mappers in Chapter 5J-17.050, Florida Administrative Code, pursuant to Section 472.027, Florida Statutes.
				<hr/>
				David A. Williams
				FLORIDA PROFESSIONAL SURVEYOR & MAPPER NO. LS6423
				NOT VALID WITHOUT THE SIGNATURE AND THE ORIGINAL RAISED SEAL OF A FLORIDA LICENSED SURVEYOR AND MAPPER
Sheet No. 6 of 9 Sheets				Drawn: SEC Date: _____ Check: DAW P.C.: _____ Sections: 1, 2, 3 and 12, and Sections 5, 6, 7 and 8

GeoPoint Surveying, Inc.		
403 E. 5th Avenue Tampa, Florida 33605 www.geopointsurvey.com		
Drawn: SEC	Date: 08/08/13	Data File: callery*.job
Check: DAW	P.C.: JR	Field Book: 2013-SW/1
Sections: 1, 2, 3 and 12, Twp. 43 South, Rng. 40 East and Sections 5, 6, 7 and 8, Twp. 43 South, Rng. 41 East		Job #: MIN-CJ-001
DWG NAME: P:\\CALLERY.JUDGE GROVE\\SURVEY.B		

MATCHLINE SHEET NO. 6

MATCHLINE SEE SHEET N

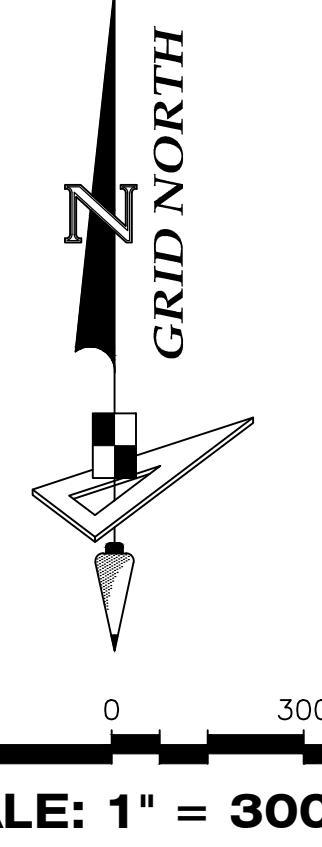

SCALE: 1" = 300'

MATCHLINE SEE SHEET NO. 6


MATCHLINE SHEET NO. 6

LINE DATA TABLE		
NO.	BEARING	LENGTH
L1	S 00°29'31" W	273.00
L2	S 89°12'49" E	170.00
L3	N 89°12'49" W	170.00
L4	N 00°29'31" E	273.00
L12	S 72°59'55" E	15.00'
L13	S 17°00'05" W	20.00'
L14	N 72°59'55" W	15.00'
L15	N 17°00'05" E	20.00'

LEGEND

(S) -----	Survey Dimension	FPK -----	Found P.K. Nail	Conc. -----	Concrete	G □ -----	Gate Valve	W △ -----	Buried Water Main Warning Marker
(D) -----	Deed Dimension	FPKD -----	Found P.K. Nail & Disk	PED SG □ -----	Pedestrian Signal	CO_o -----	Sanitary Sewer Clean Out	RV □ -----	Reclaim Water Gate Valve
(P) -----	Plat Dimension	FMG -----	Found Mag Nail	Dia. -----	Diameter	MW ▽ -----	Fire Hydrant	ARV W □ -----	Water Air Release Valve
(C) -----	Calculated Dimension	FMGD -----	Found Mag Nail & Disk	CCR -----	Certified Corner Record	— OU —	Monitoring Well		
(R) -----	Reported	FLW -----	Found Lighter Wood Post	A/C -----	Air Conditioner	— OU —	Overhead Utility Lines		
O.R. -----	Official Records Book	FRRS -----	Found Rail Road Spike	(S) -----	Sanitary Sewer Manhole	Ø -----	Service Power Pole		
D.B. -----	Deed Book	P.R.M. -----	Permanent Reference Monument	(D) -----	Storm Drainage Manhole	Ø -----	Utility Pole		
P.B. -----	Plat Book	P.C.P. -----	Permanent Control Point	(T) -----	Telephone Manhole	A Ø -----	Abandoned Utility Pole		
C.B. -----	Condominium Book	CMP -----	Corrigated Metal Pipe	(P) -----	Power Manhole	T Ø -----	Telephone Pole		
R.P.B. -----	Road Plat Book	DIP -----	Ductile Iron Pipe	WARV (M) -----	Water Air Release Valve Manhole	→ -----	Guy Anchor		
Pg(s). -----	Page(s)	HDP -----	High Density Polyethylene	ARV (M) -----	Air Release Valve Manhole	□ -----	Electric Pedestal		
F.D.O.T. -----	Florida Department of Transportation	MTP -----	Metal Pipe	W (M) -----	Water Manhole	ES □ -----	Electric Switch Box		
S.W.F.W.M.D. -----	Southwest Florida Water Management District	PVC -----	Polyvinyl Chloride Pipe	TSP (C) -----	Traffic Signal Post	□ -----	Telephone Pedestal		
SIP -----	Set 1/2" Iron Pipe LB7768	RCP -----	Reinforced Concrete Pipe	■ -----	Traffic Signal Box	T △ -----	Buried Telephone Warning Marker		
SCM -----	Set 4"x4" Concrete Monument LB7768	TCP -----	Terra Cotta Pipe	◊ -----	Light Pole	FM □ -----	Force Main Gate Valve		
SMGD -----	Set Mag Nail & Disk LB7768	VCP -----	Vitrified Clay Pipe	WVT □ -----	Water Vault	E M -----	Electric Meter		
SPKD -----	Set P.K. Nail & Disk LB7768	CI -----	Curb Inlet	B ● -----	Ballard	TFP -----	Transformer Pad		
FIP -----	Found Iron Pipe	GTI -----	Grate Top Inlet	○ -----	Sign	TJB -----	Telephone Junction Box		
FIR -----	Found Iron Rod	MES -----	Mitered End Section	■ -----	Water Meter	FJB -----	Fiber Optic Junction Box		
FCM -----	Found Concrete Monument	YD -----	Yard Drain	☒ -----	Water Gate Valve	FM △ -----	Buried Force Main Warning Marker		


CALLERY JUDGE GROVES ALTA/ACSM LAND TITLE BOUNDARY SURVEY

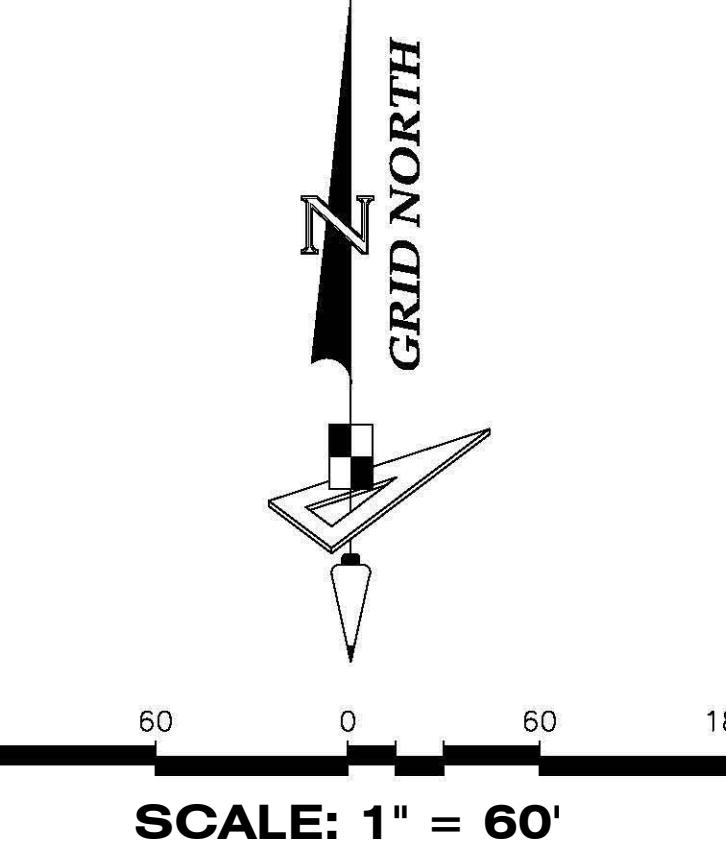

SCALE: 1" = 60'

LEGEND

(S) ----- Survey Dimension	Dia. ----- Diameter
(D) ----- Deed Dimension	CCR ----- Certified Corner Record
(P) ----- Plat Dimension	A/C ----- Air Conditioner
(C) ----- Calculated Dimension	S(§) ----- Sanitary Sewer Manhole
(R) ----- Reported	SD ----- Storm Drainage Manhole
O.R. ----- Official Records Book	T(¶) ----- Telephone Manhole
D.B. ----- Deed Book	P(©) ----- Power Manhole
P.B. ----- Plat Book	WAR(V) ----- Water Air Release Valve Manhole
C.B. ----- Condominium Book	ARV(M) ----- Air Release Valve Manhole
R.P.B. ----- Road Plot Book	W(M) ----- Water Manhole
Pgs(s). ----- Page(s)	TP(S) ----- Traffic Signal Post
F.D.O.T. ----- Florida Department of Transportation	TSB ----- Traffic Signal Box
S.W.F.W.M.D. ----- Southwest Florida Water Management District	X ----- Light Pole
SIP ----- Set 1/2" Iron Pipe LB7768	WT ----- Water Vault
SCM ----- Set 4"x4" Concrete Monument LB7768	WV ----- Water Vault
SMGD ----- Set Mag Nail & Disk LB7768	B ----- Ballard
SFKD ----- Set P.K. Nail & Disk LB7768	S ----- Sign
FIP ----- Found Iron Pipe	WM ----- Water Meter
FIR ----- Found Iron Rod	G ----- Water Gate Valve
FCM ----- Found Concrete Monument	GV ----- Gate Valve
FPK ----- Found P.K. Nail	SSCO ----- Sanitary Sewer Clean Out
FFKD ----- Found P.K. Nail & Disk	FH ----- Fire Hydrant
FMG ----- Found Mag Nail	MW ----- Monitoring Well
FMGD ----- Found Mag Nail & Disk	OL ----- Overhead Utility Lines
FLW ----- Found Lighter Wood Post	SPP ----- Service Power Pole
FRS ----- Found Roll Road Spike	UP ----- Utility Pole
P.R.M. ----- Permanent Reference Monument	AUP ----- Abandoned Utility Pole
P.C.P. ----- Permanent Control Point	TP ----- Telephone Pole
CMP ----- Corrugated Metal Pipe	GA ----- Guy Anchor
DIP ----- Ductile Iron Pipe	EP ----- Electric Pedestal
HDP ----- High Density Polyethylene	ESB ----- Electric Switch Box
MTP ----- Metal Pipe	TP ----- Telephone Pedestal
PVC ----- Polyvinyl Chloride Pipe	BTW ----- Buried Telephone Warning Marker
RCP ----- Reinforced Concrete Pipe	FMGV ----- Force Main Gate Valve
TCP ----- Terra Cotta Pipe	EM ----- Electric Meter
VCP ----- Vitrified Clay Pipe	TPP ----- Transformer Pad
CI ----- Curb Inlet	TJB ----- Telephone Junction Box
GTI ----- Grate Top Inlet	FJ ----- Fiber Optic Junction Box
MES ----- Metered End Section	BFWM ----- Buried Force Main Warning Marker
YD ----- Yard Drain	BWM ----- Buried Water Main Warning Marker
Conc. ----- Concrete	RWGV ----- Reclaim Water Gate Valve
PED SG ----- Pedestrian Signal	WAR(V) ----- Water Air Release Valve

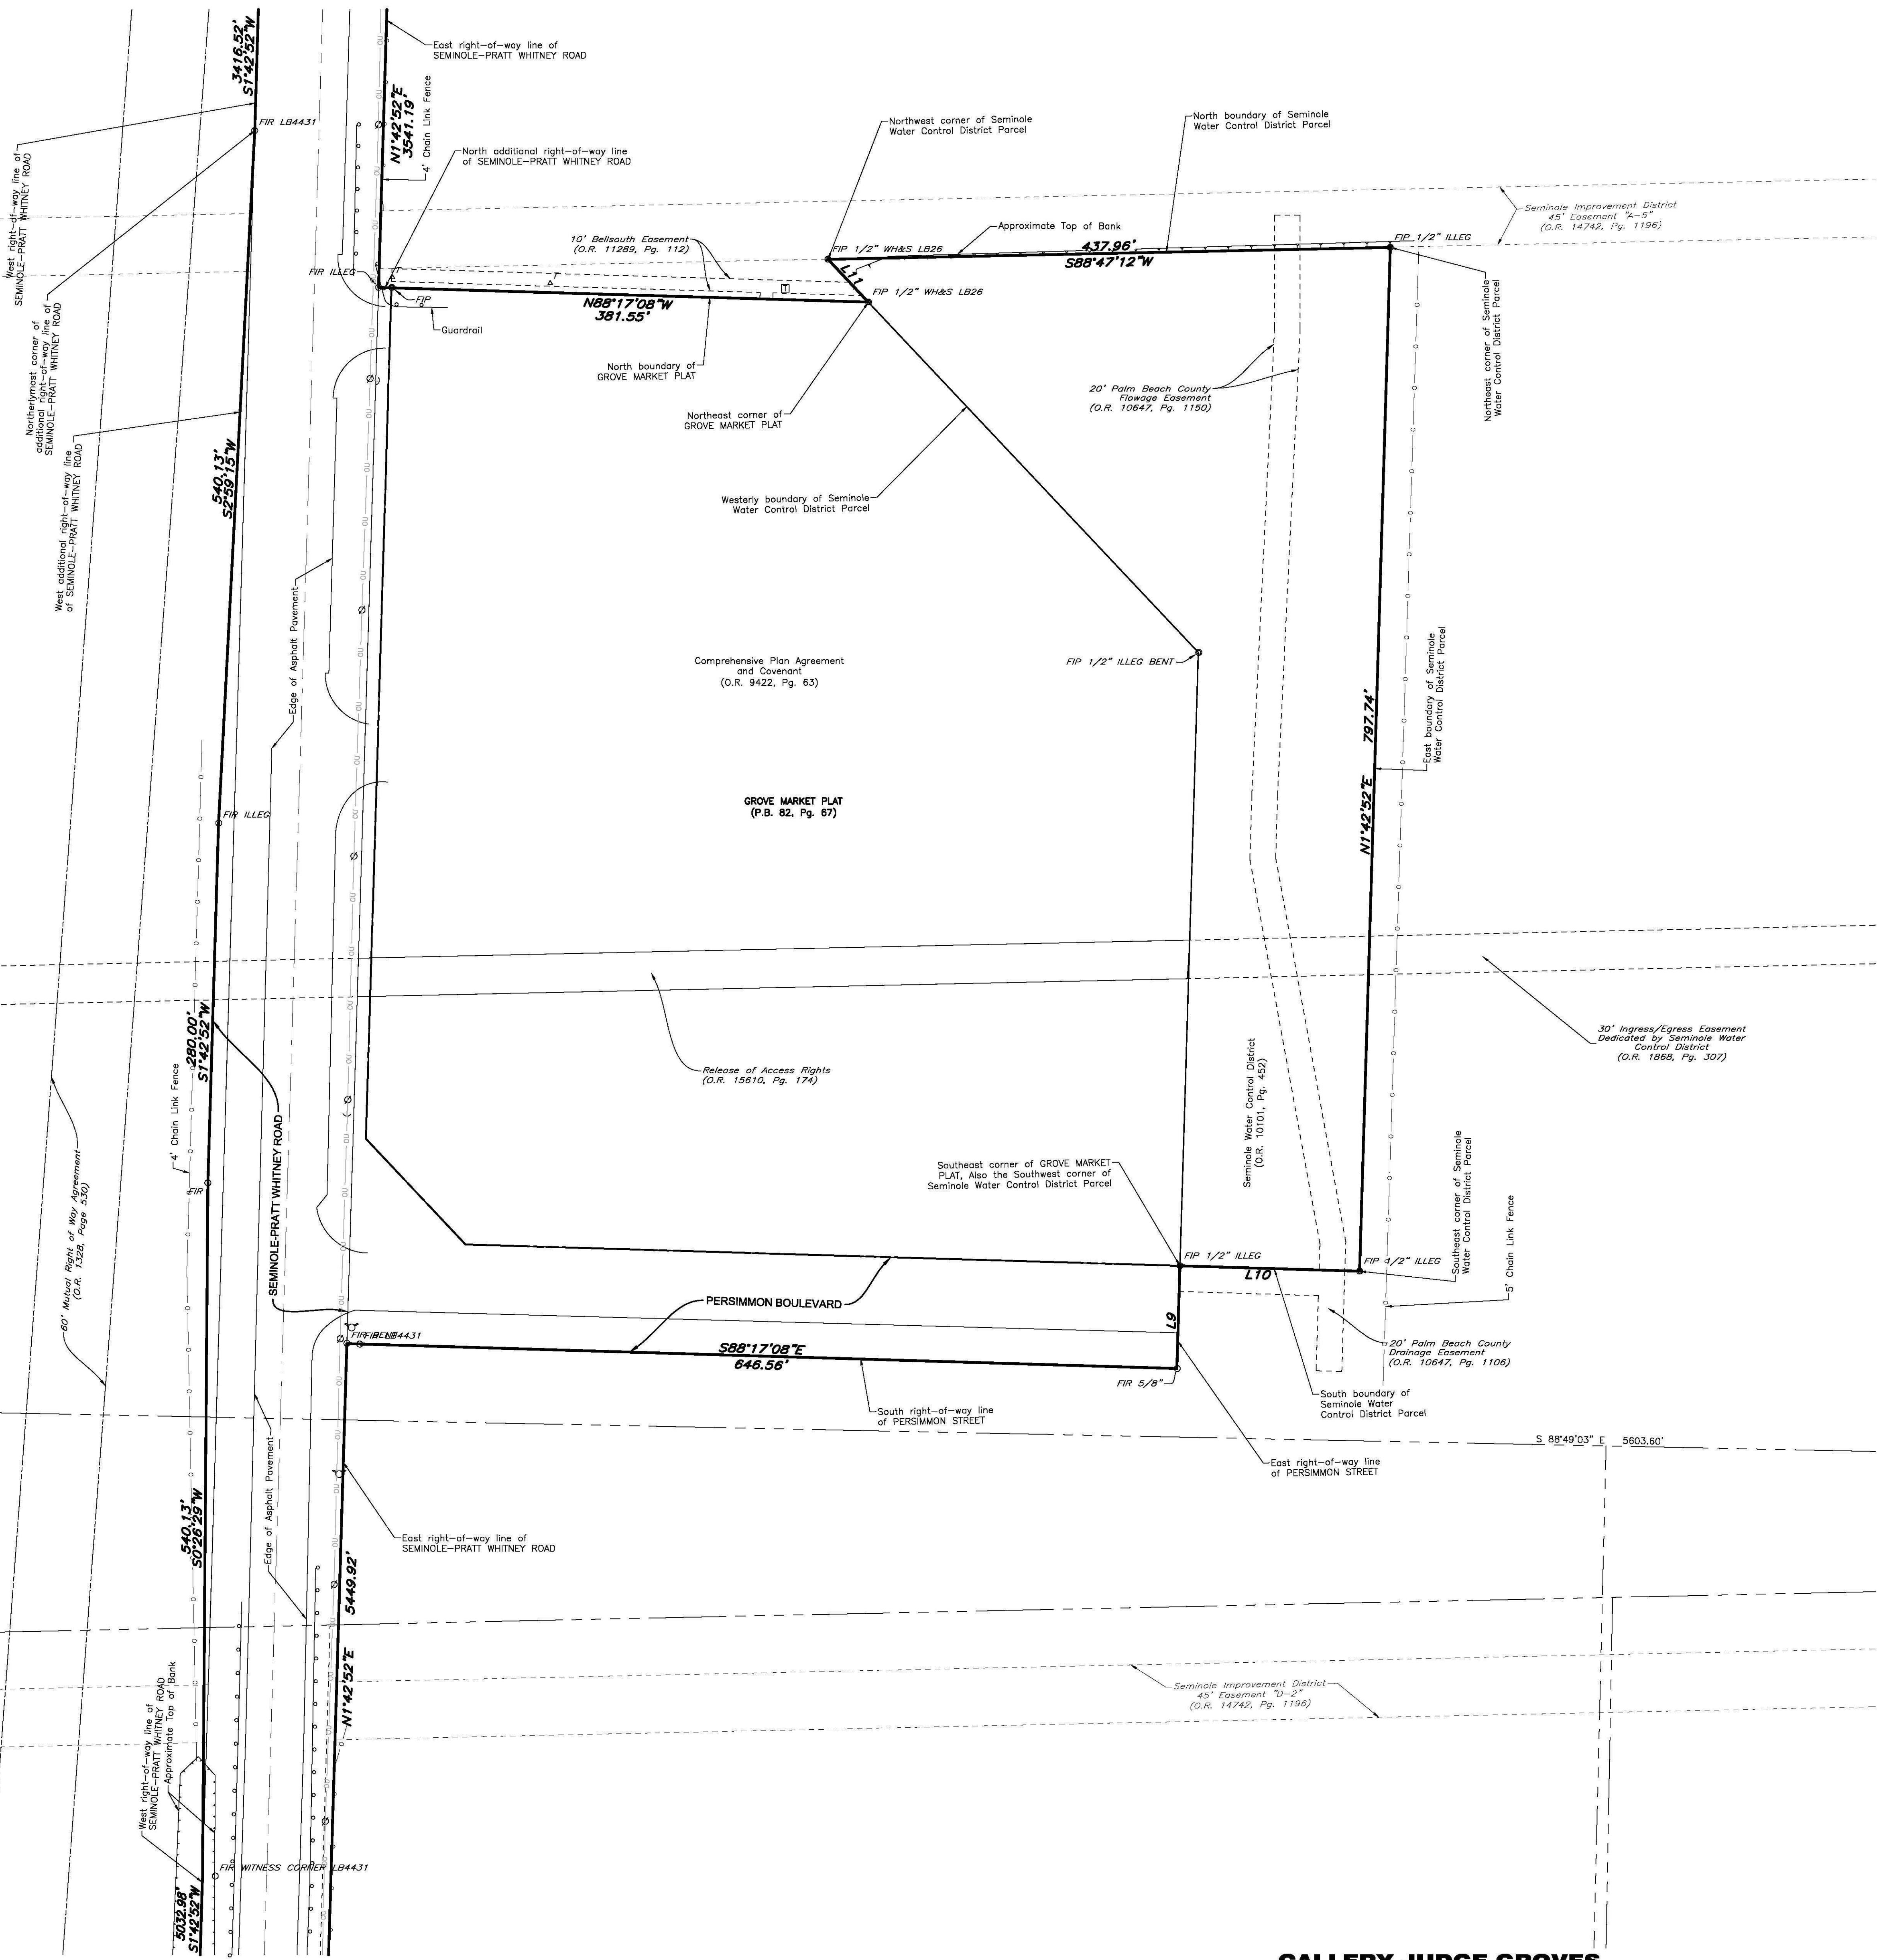

CALLERY JUDGE GROVES ALTA/ACSM LAND TITLE BOUNDARY SURVEY

REVISIONS			Prepared For: MINTO COMMUNITIES - EAST COAST	
No.	Date	Description	By:	Last Date of Field Survey: 07/18/13
SURVEYOR'S CERTIFICATE				
This certifies that a survey of the herein described property was made under my supervision and meets the Minimum Technical Standards established by the Florida Board of Professional Surveyors & Mappers in Chapter 5J-17.050, Florida Administrative Code, pursuant to Section 472.027, Florida Statutes.				
David A. Williams	08/04/13	Florida Professional Surveyor & Mapper No. L86423	Phone: (813) 248-8888 Fax: (813) 248-2266 Licensed Business Number LB 7768	
Drawn SEC: Date: 08/04/13	Field File: gallery*.job			
Check: DAW, P.C., JR	Field Book: 2013-SW1			
Sheet No. 8 of 9 Sheets				

