


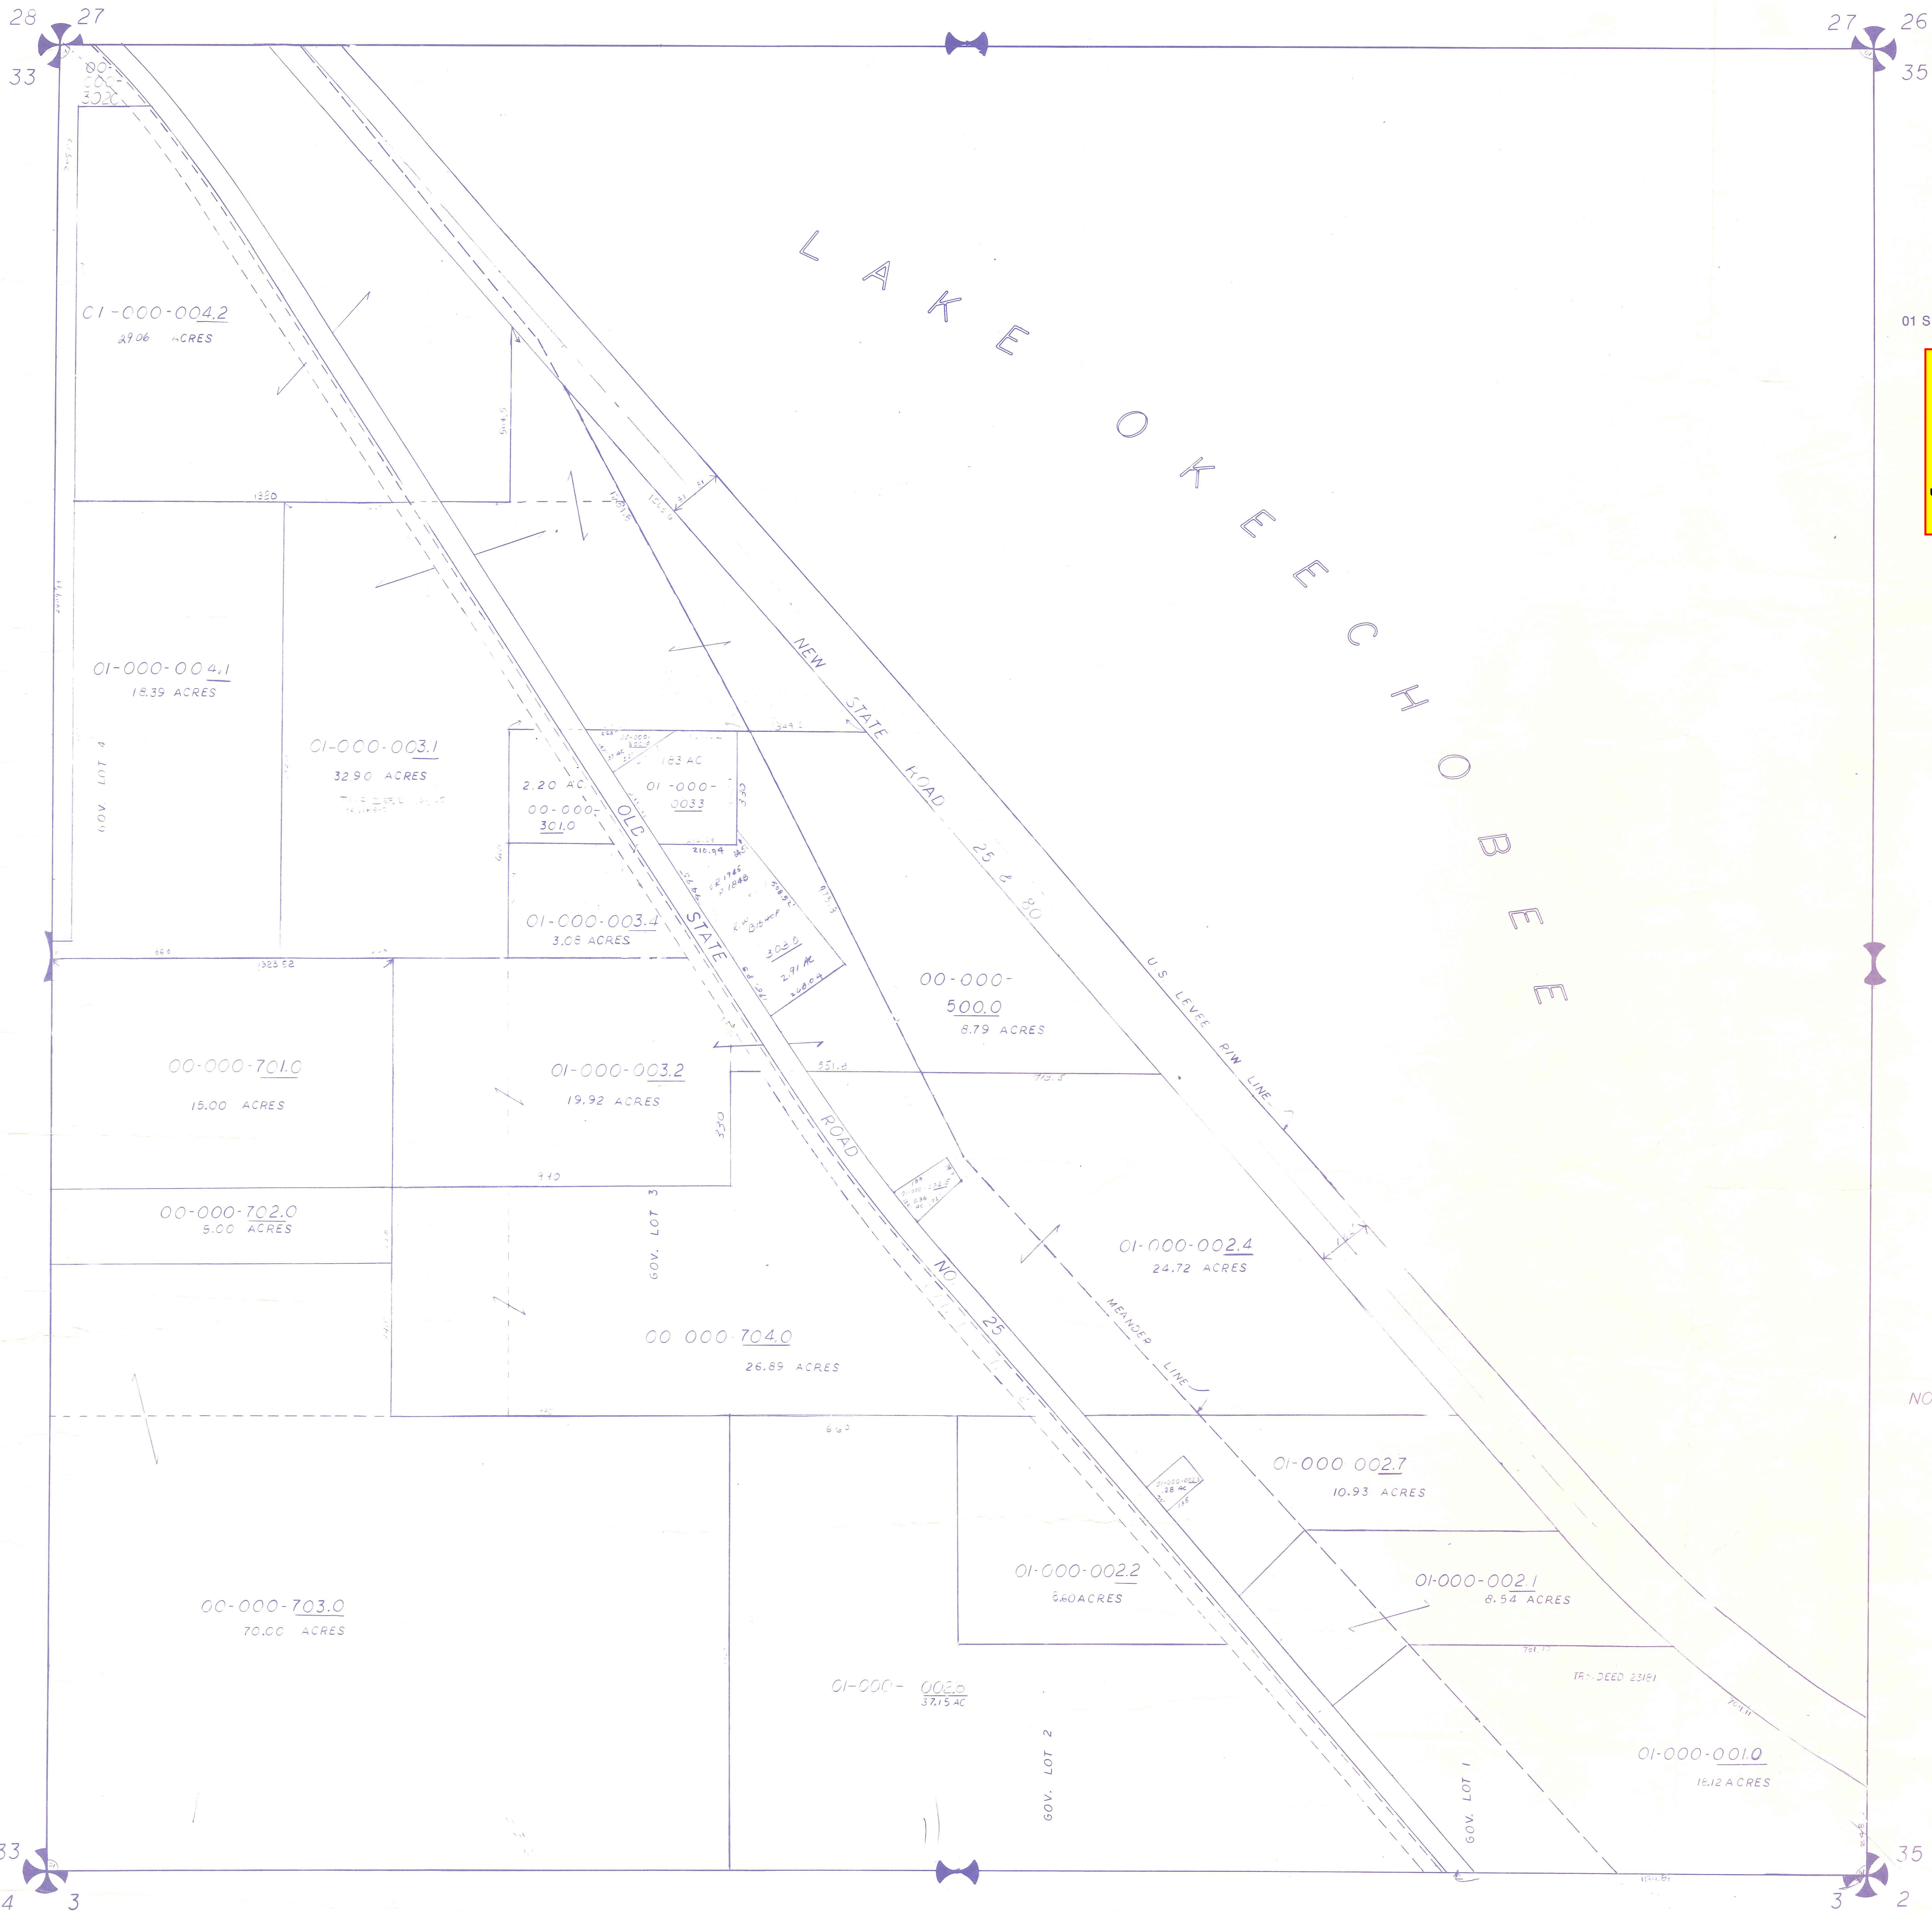

01 SUB DIV OF 34-43-35 FRAC SEC IN PB18 P59

Palm Beach County (County) makes no representation or warranties whatsoever on the attached / enclosed information reflected herein pertaining to easements, rights-of-way, setback lines, reservations, agreements, and other similar matters. The information provided herein should not be relied upon by the requesting party to confirm the existence / non-existence of facts contained herein.

NOTE
ALL OF SEC IN COUNTY

NOTE:
NOT TO BE REPRODUCED IN
ANY FORM EXCEPT BY EXPRESS
WRITTEN CONSENT FROM THE
PALM BEACH COUNTY
ASSESSOR.
Information shown herein is
compiled from the best available
sources and CANNOT be used
for surveys or land transfers of
any type.

PALM BEACH COUNTY			
GARY R. NIKOLITS			
PROPERTY APPRAISER			
RGE	TWP	SEC	AERIAL
35	43	34	NO
SCALE		1" = 200'	
DRAWN BY		KESHIAN	
UPDATED		2/1/81	