
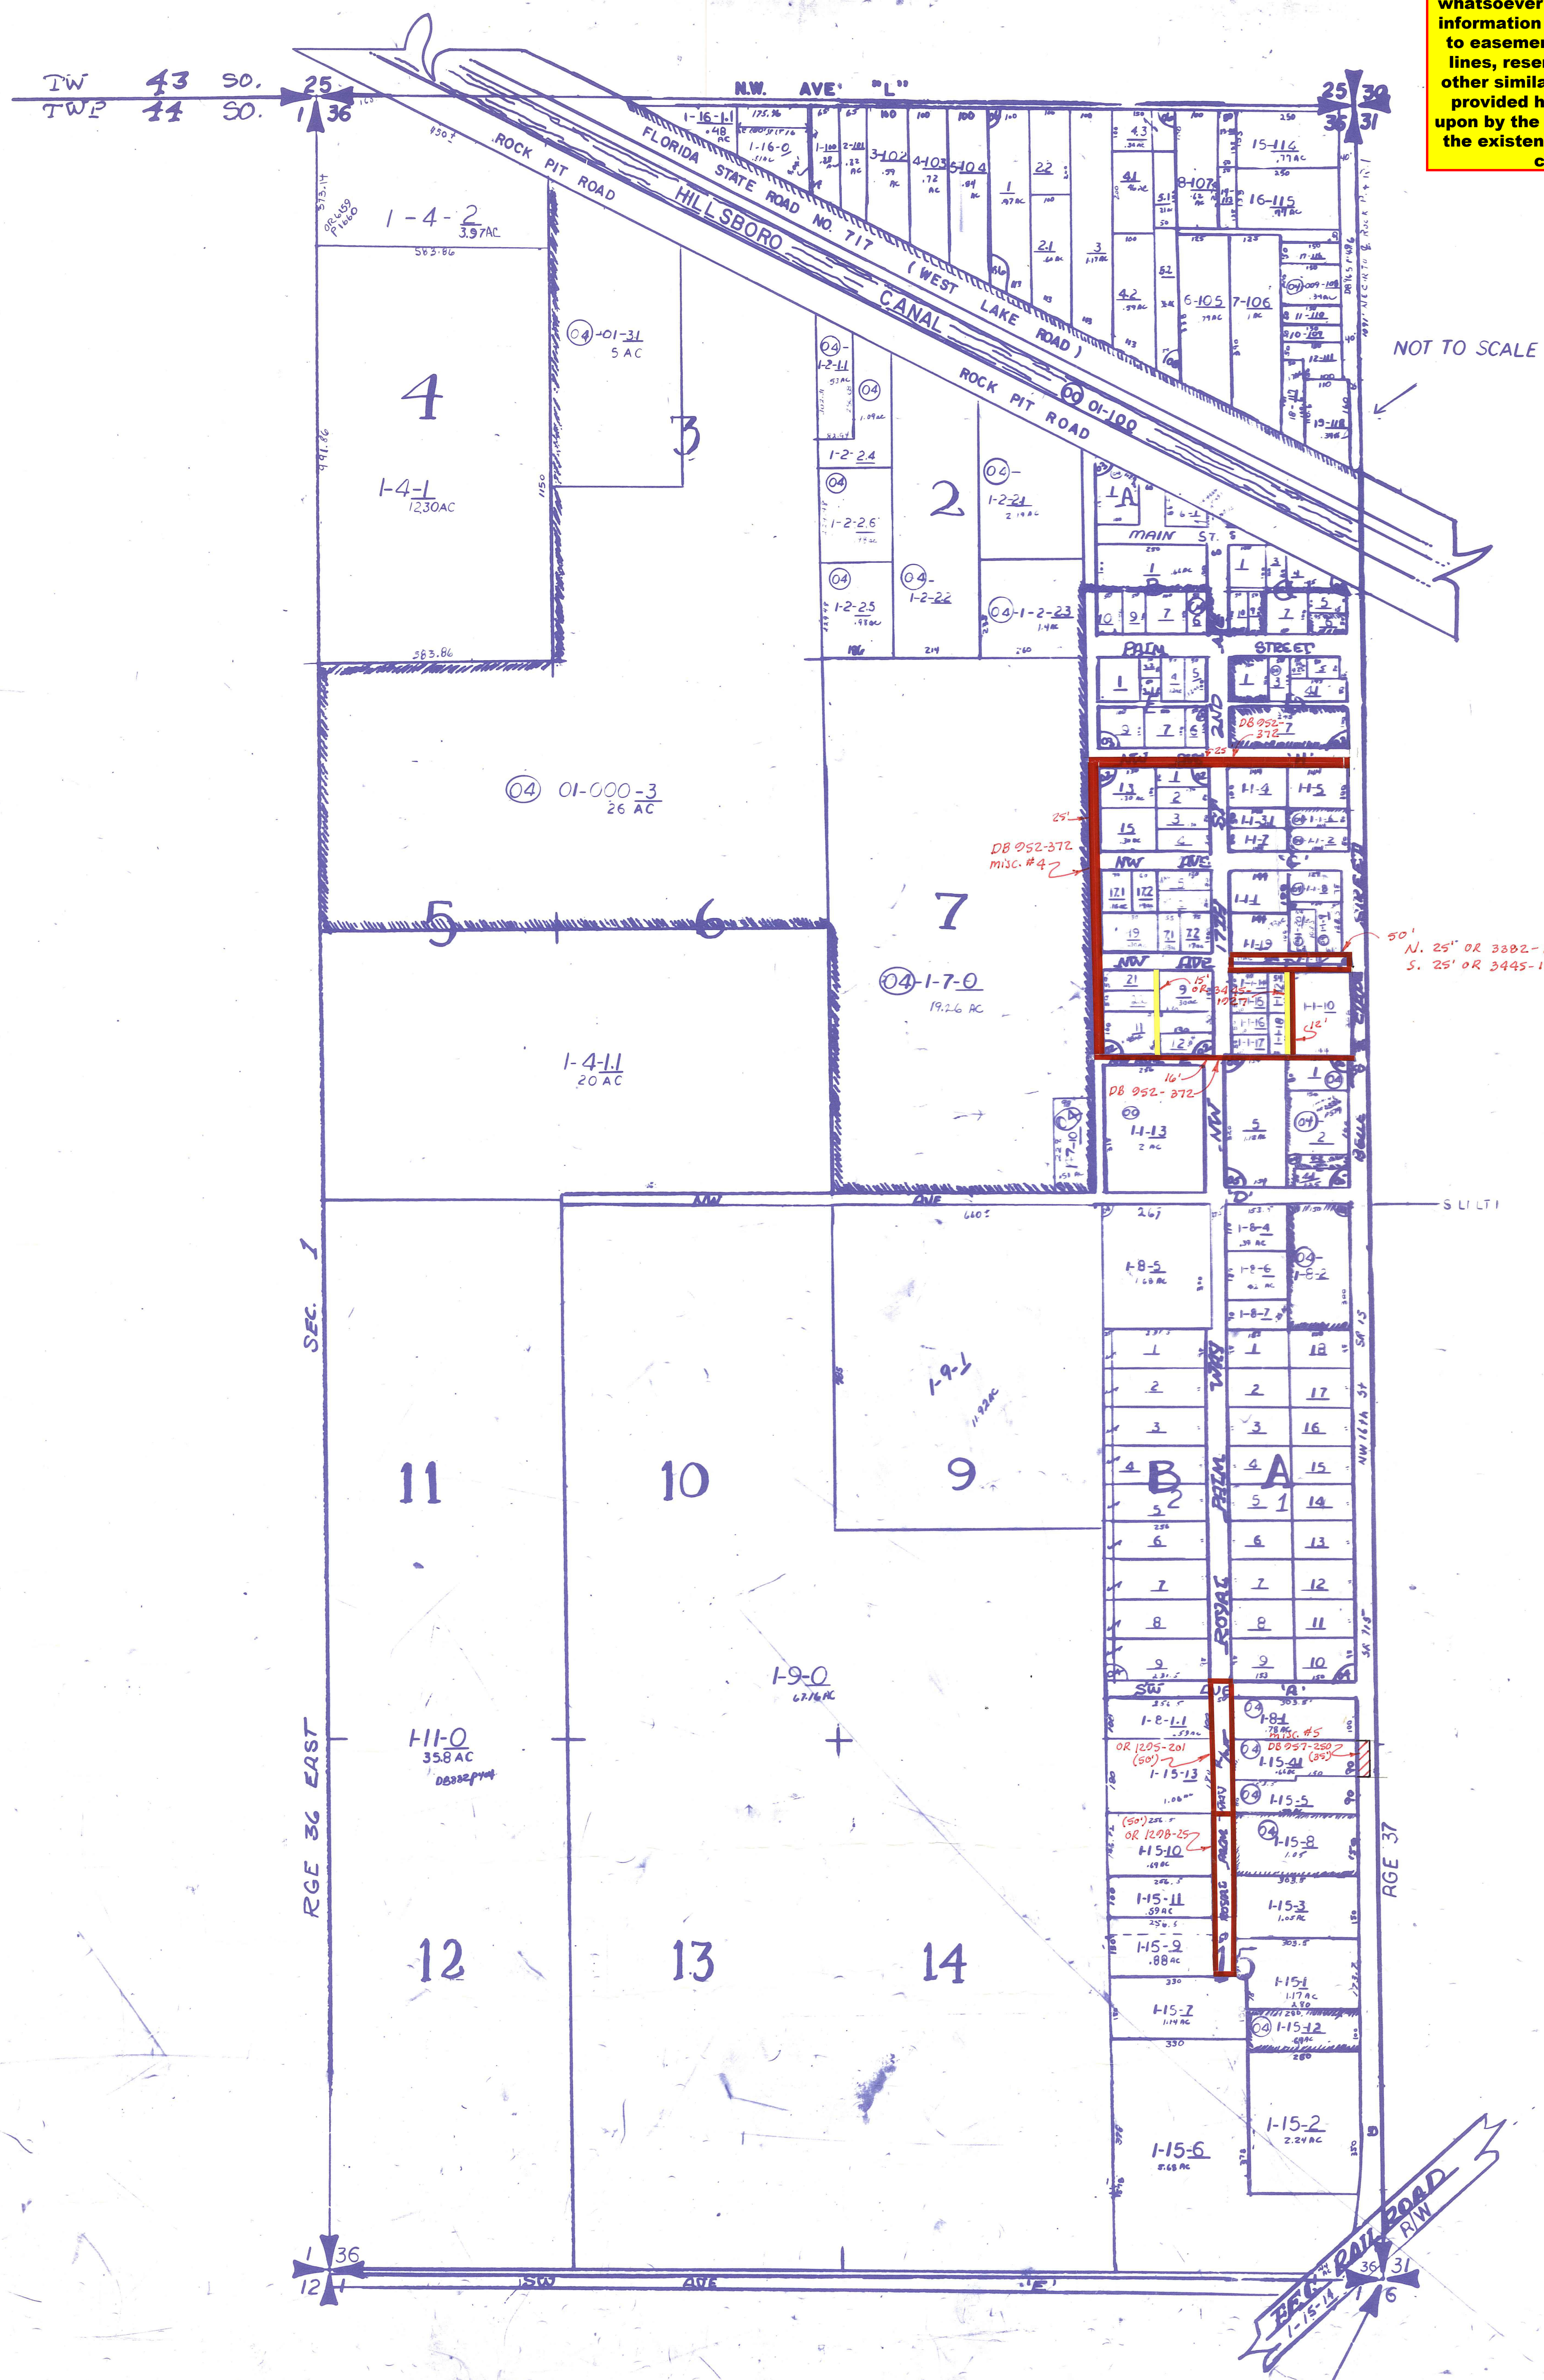



Palm Beach County (County) makes no representation or warranties whatsoever on the attached / enclosed information reflected herein pertaining to easements, rights-of-way, setback lines, reservations, agreements, and other similar matters. The information provided herein should not be relied upon by the requesting party to confirm the existence / non-existence of facts contained herein.

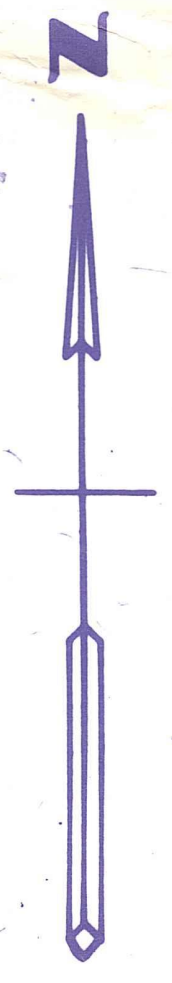

ALL OF SUB BY STATE SURVEY S & N OF L-14 00-04
N 1/2 02 BORCHARDT'S SUB PB 21-23 00
N 1/2 03 ELLIOTS SUB PB 15-43 00-04
S 1/2 04 INDIAN MOUND PARK ANNEX PB 20-99 00
N 1/2 05 " " PB 23-90 00
N 1/2 06 WEST NORTH MOOR HEIGHTS PB 21-72 00

NOTE:
CITY OF BELLE GLADE IS
CODED 04. ALSO THE
CITY LIMITS ARE INDICATE
AS SUCH: [Symbol]

NOTE:
NOT TO BE REPRODUCED IN
ANY FORM EXCEPT BY EXPRESS
WRITTEN CONSENT FROM THE
PALM BEACH COUNTY
PROPERTY APPRAISER

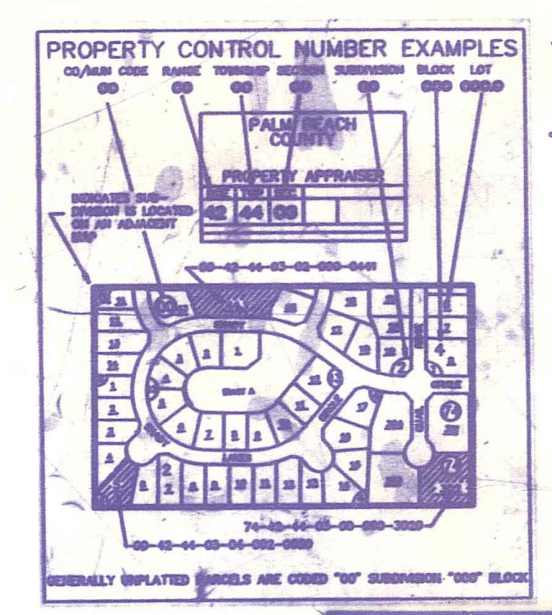

PALM BEACH COUNTY
Misc.
PROPERTY APPRAISER

RGE	TWP	SEC	AERIAL
36	43	36	NOI294
SCALE	1"=200'		
DRAWN BY	GRICE 10-4-73		
UPDATED	7-30-91		