


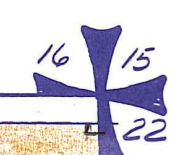

25'  
100'



OR 10-384 (D.O.T.)

OR 10-384 (D.O.T.)

MUCK CITY ROAD

P.B. & P. 119-120

OR 57-328 (D.O.T.)

CONST. EASEMENT

P.O.D. CANAL L-0-1-S


P.O.D. CANAL L-1-1-S

P.O.D. CANAL L-2-1-S

$\frac{101}{200 AC}$

$\frac{901}{597.4 AC}$

Palm Beach County (County) makes no representation or warranties whatsoever on the attached / enclosed information reflected herein pertaining to easements, rights-of-way, setback lines, reservations, agreements, and other similar matters. The information provided herein should not be relied upon by the requesting party to confirm the existence / non-existence of facts contained herein.

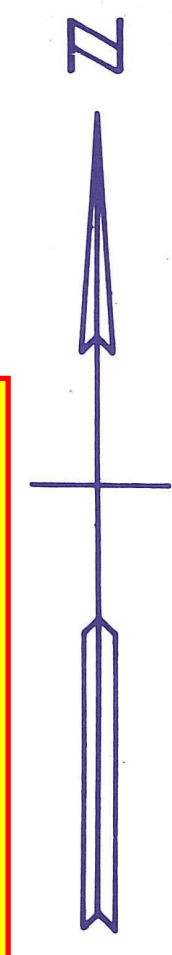

ALL OF SECTION IN COUNTY-00

NOTE:  
NOT TO BE REPRODUCED IN  
ANY FORM EXCEPT BY EXPRESS  
WRITTEN CONSENT FROM THE  
PALM BEACH COUNTY  
ASSESSOR.

Information shown hereon is  
compiled from the best available  
sources and CANNOT be used  
for surveys or land transfers of  
any type.

MM-12

PALM BEACH  
COUNTY  
GARY R. NIKOLITS  
COUNTY ASSESSOR

RGE	TWP	SEC	AERIAL
37	42	21	NO. 38-13
SCALE		1" = 200'	
DRAWN BY		M. ADAMS	
UPDATED			