


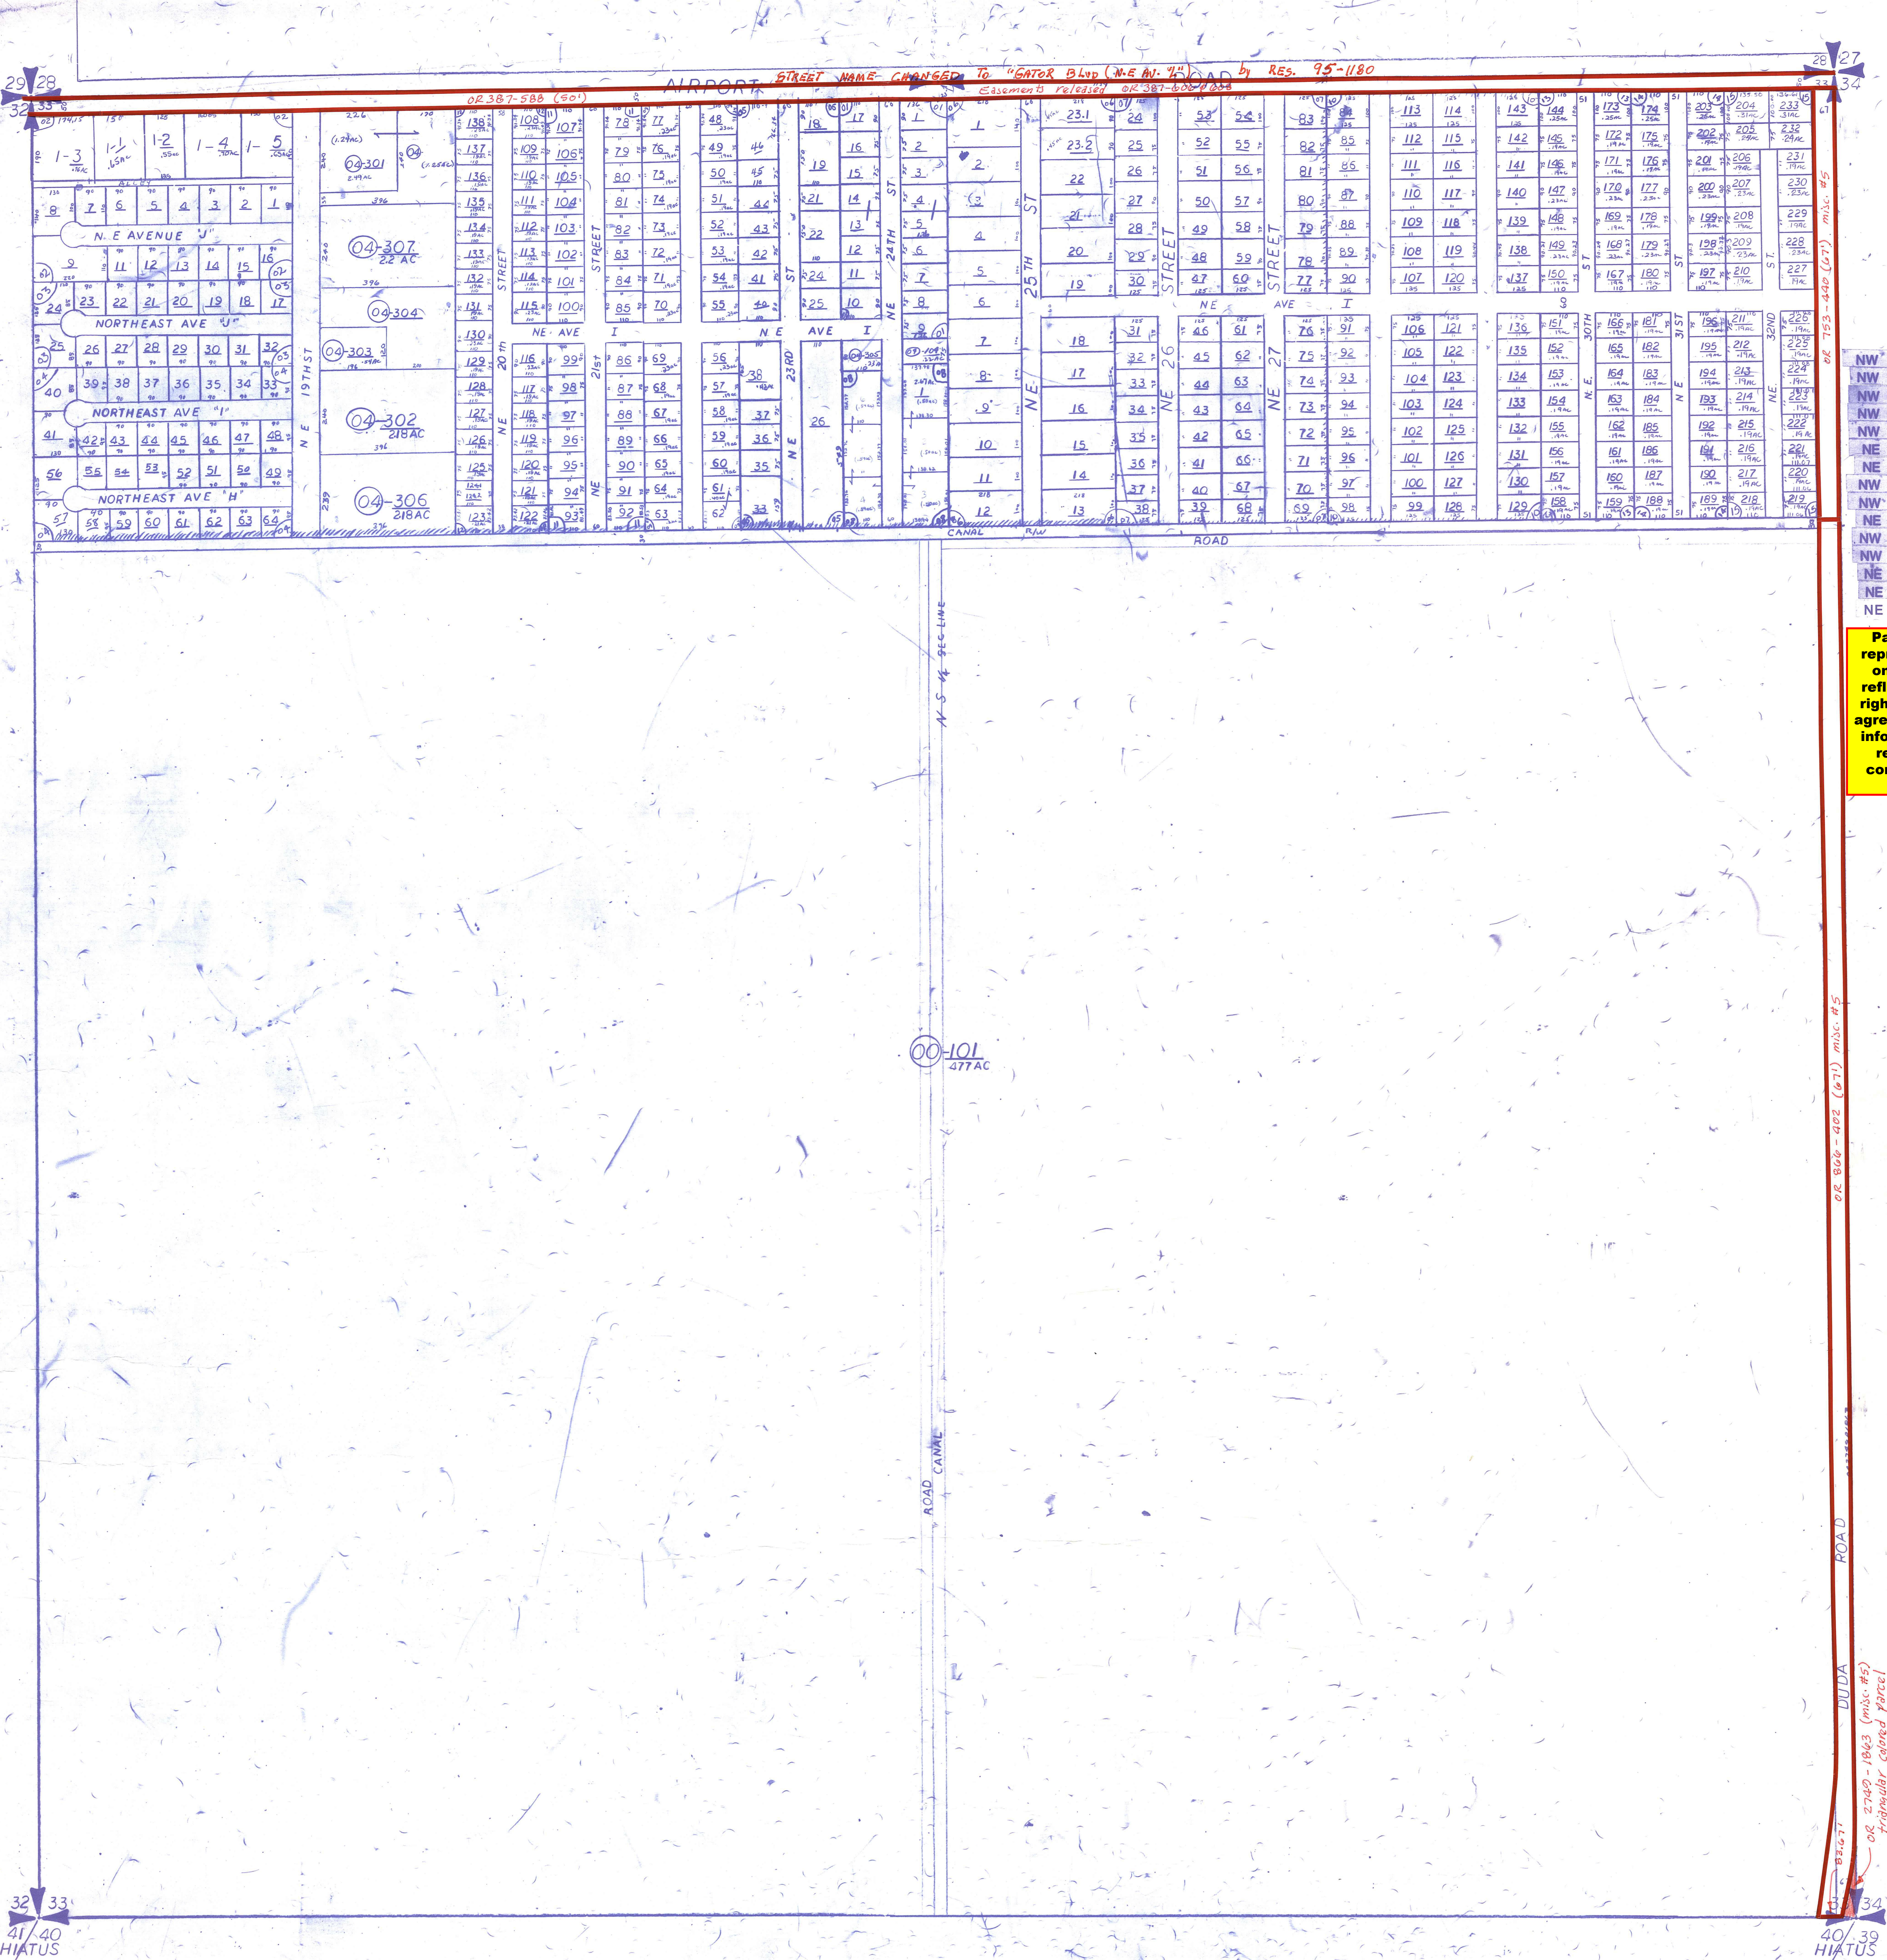

- NW 01 SUGARLAND HEIGHTS NO.1 PB27P195
- NW 02 SUGARLAND PARK PB27P160
- NW 03 SUGARLAND PARK NO.2 PB27P210
- NW 04 SUGARLAND PARK PL 3 PB28P81
- NW 05 SUGARLAND HEIGHTS PL-2 PB28P82
- NE 06 ARROWHEAD ESTATES PB28P249
- NE 07 ARROWHEAD ESTATES ADD NO.1 PB29P98
- NW 08 ORA ALONZO SUB (1977) PB31P207
- NW 09 SUGARLAND HEIGHTS PL 8 (1977) PB32P14
- NE 10 ARROWHEAD ESTATES 2ND ADD (1977) PB32P69
- NW 11 SUGARLAND HEIGHTS PL 4 (1978) PB33P87
- NW 12 SUGARLAND HEIGHTS PL 5 (1980) PB36P131
- NE 13 ARROWHEAD ESTATES 3RD ADD (1986) PB50P83
- NE 14 ARROWHEAD ESTATES 4TH ADD (1986) PB50P163
- NE 15 ARROWHEAD ESTATES 5th ADD(1987)PB53P45

Palm Beach County (County) makes no representation or warranties whatsoever on the attached / enclosed information reflected herein pertaining to easements, rights-of-way, setback lines, reservations, agreements, and other similar matters. The information provided herein should not be relied upon by the requesting party to confirm the existence / non-existence of facts contained herein.

NOTE:

NOT TO BE REPRODUCED IN ANY FORM EXCEPT BY EXPRESS WRITTEN CONSENT FROM THE

PALM BEACH COUNTY

ASSESSOR.

Information shown hereon is compiled from the best available sources and CANNOT be used for surveys or land transfers of any type.

MM-20

PALM BEACH COUNTY

Misc.

PROPERTY APPRAISER

RGE	TWP	SEC	AERIAL
37	43	33	NO1255
SCALE 1/200'			
DRAWN BY GRICE 11-5-73			
UPDATED 3/7/92			