


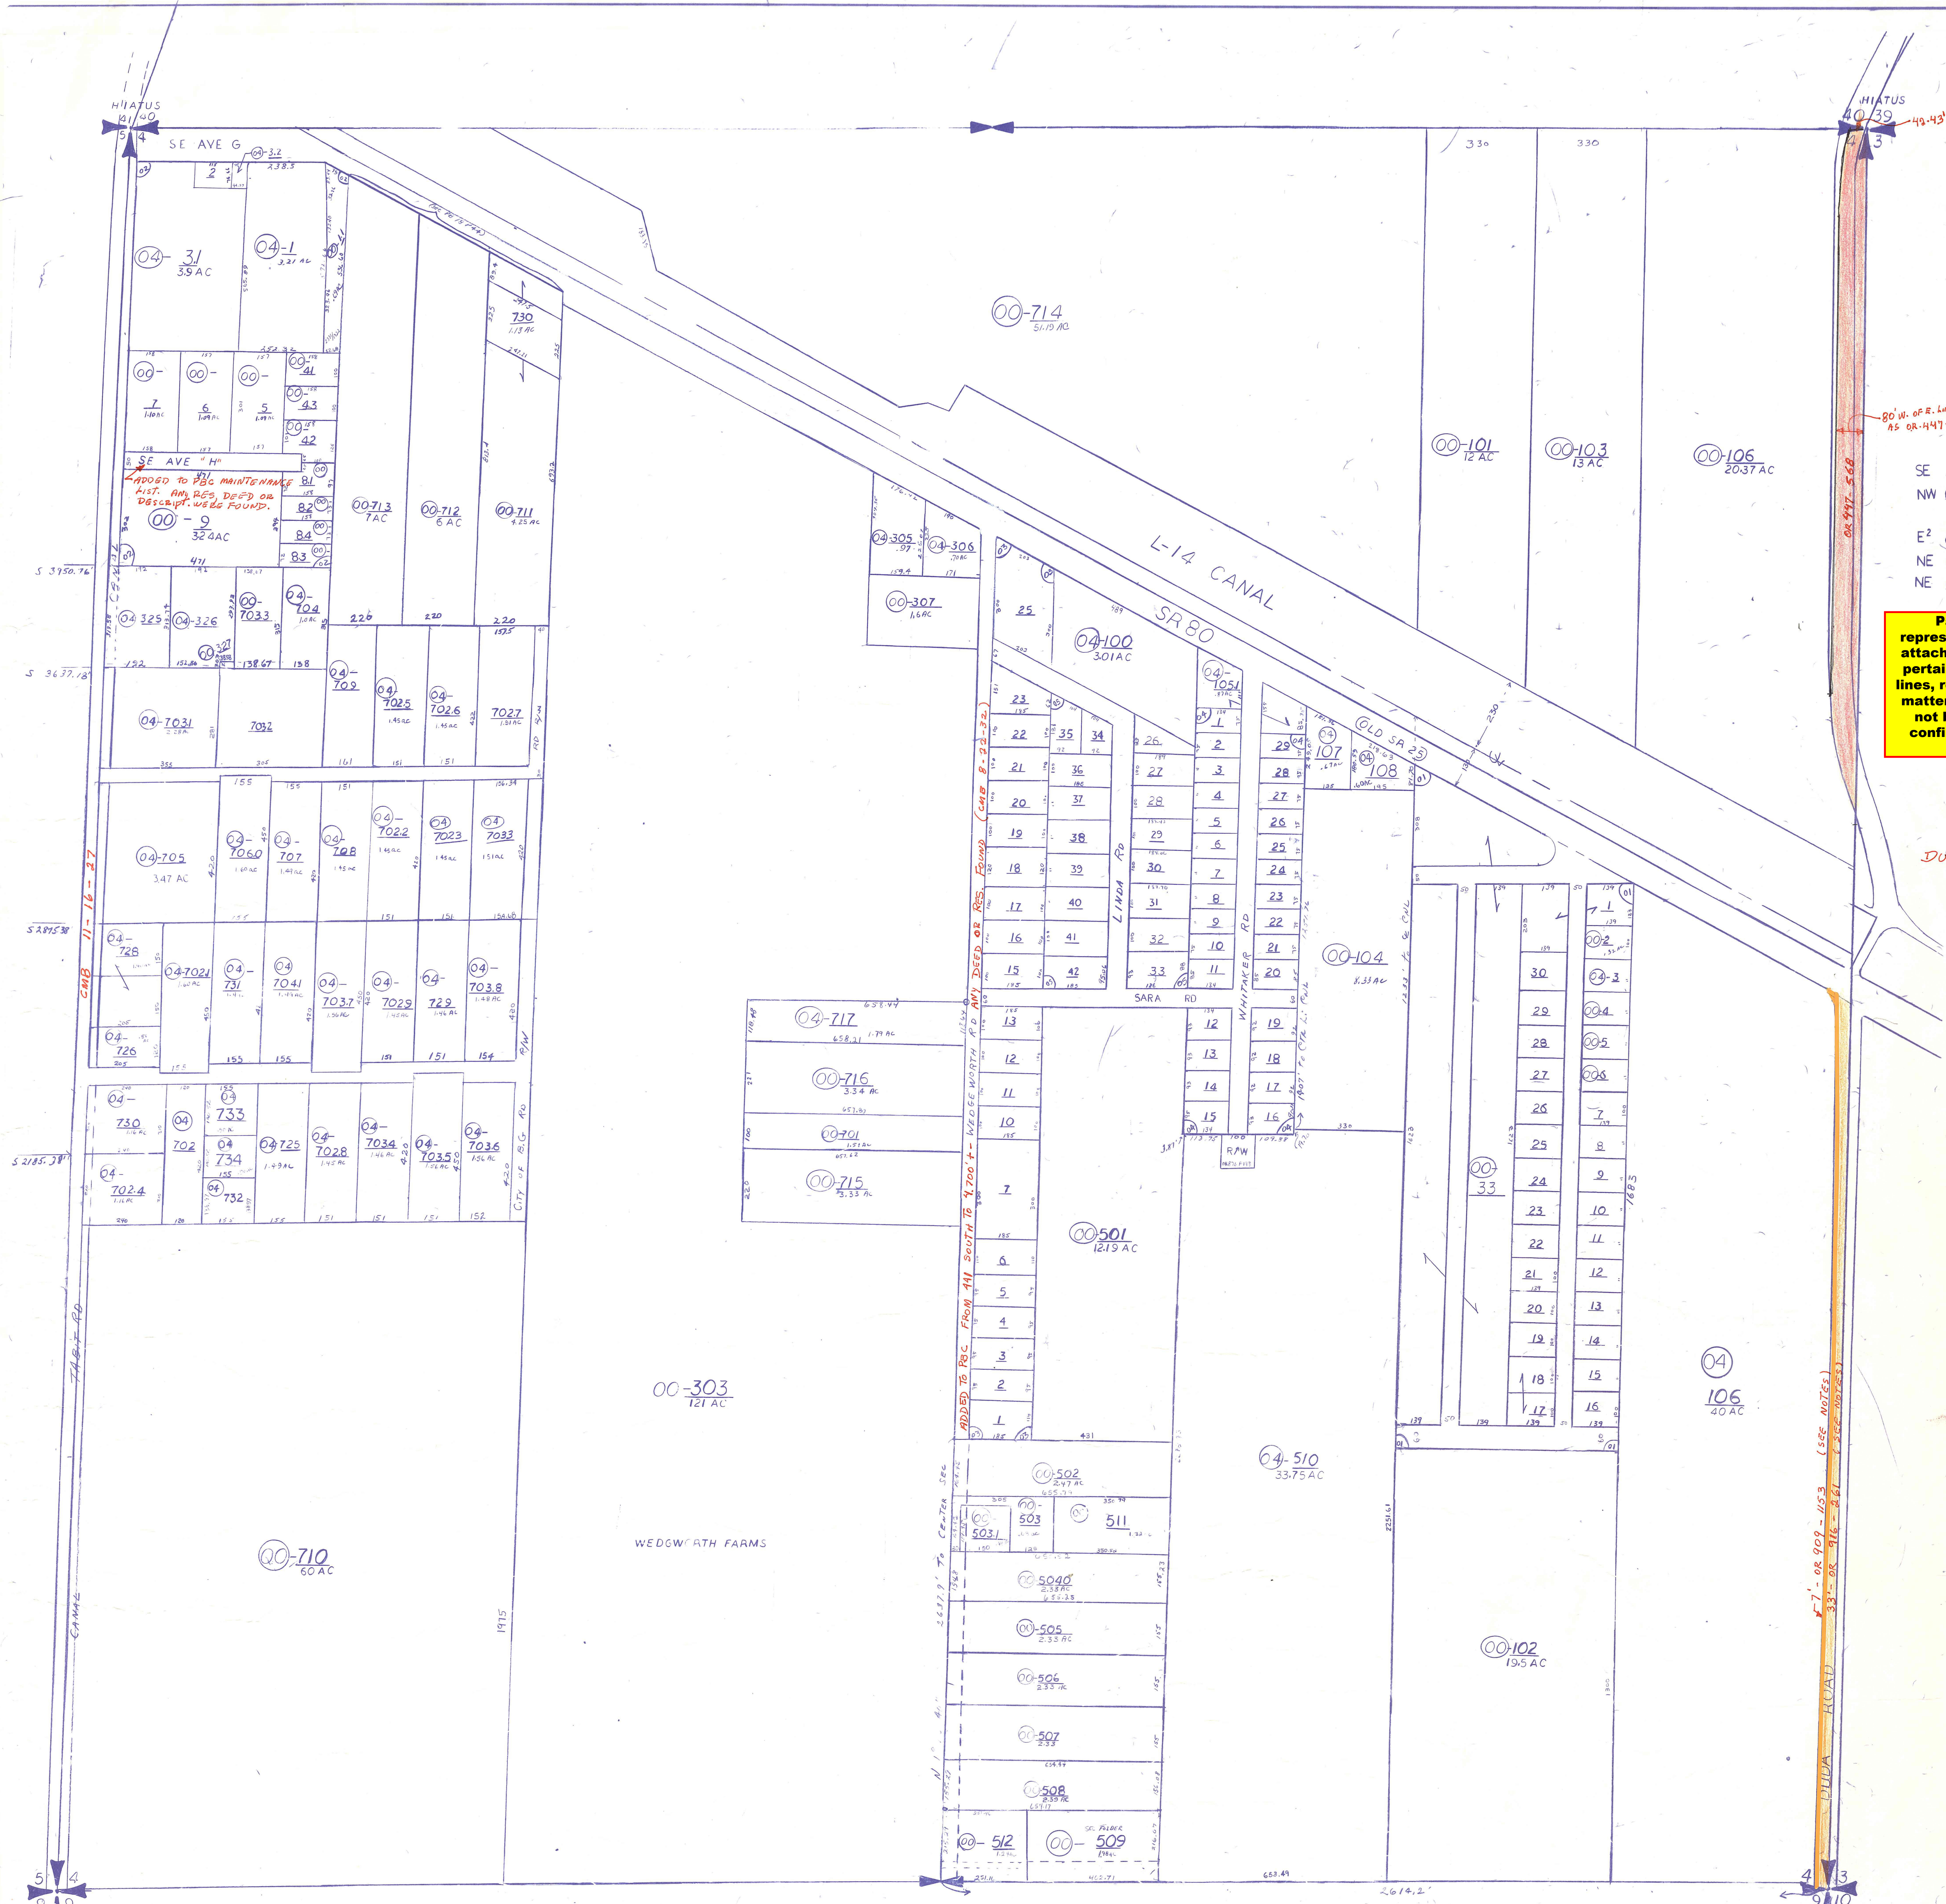

SE 01-PARK ELOISE PB 21 P66-00-04,
NW 02-EAST GLADE TERR REPL- 00-04
PB 23 P106
E2 03-EARWOODS SUB PL PB 27P36-04
NE 04-WHITAKERS ADD PB 27P150-04
NE 05-EARWOODS 1ST ADD PB 28P91-04

Palm Beach County (County) makes no representation or warranties whatsoever on the attached / enclosed information reflected herein pertaining to easements, rights-of-way, setback lines, reservations, agreements, and other similar matters. The information provided herein should not be relied upon by the requesting party to confirm the existence / non-existence of facts contained herein.

NOTES:
DUDA RD: RETURNED TO PBC FOR MAINTENANCE
by RES. 2-383 ADOPTED JAN 7, 1968
FROM SR 80 TO 1.5 MILES SOUTH.

NOTE:
PT OF SEC CODED IN 00-1
" " " " " 04

NOTE:
NOT TO BE REPRODUCED IN
ANY FORM EXCEPT BY EXPRESS
WRITTEN CONSENT FROM THE
PALM BEACH COUNTY
ASSESSOR.
Information shown herein is
compiled from the best available
sources and CANNOT be used
for surveys or land transfers of
any type.

PALM BEACH COUNTY			
REBECCA E. WALKER			
COUNTY ASSESSOR			
RGE	TWP	SEC	AERIAL
37	44	04	NO 1299
SCALE		1"=200'	
DRAWN BY		GRICE 11-8-73	
UPDATED		9/11/76 SV	

MM-21