


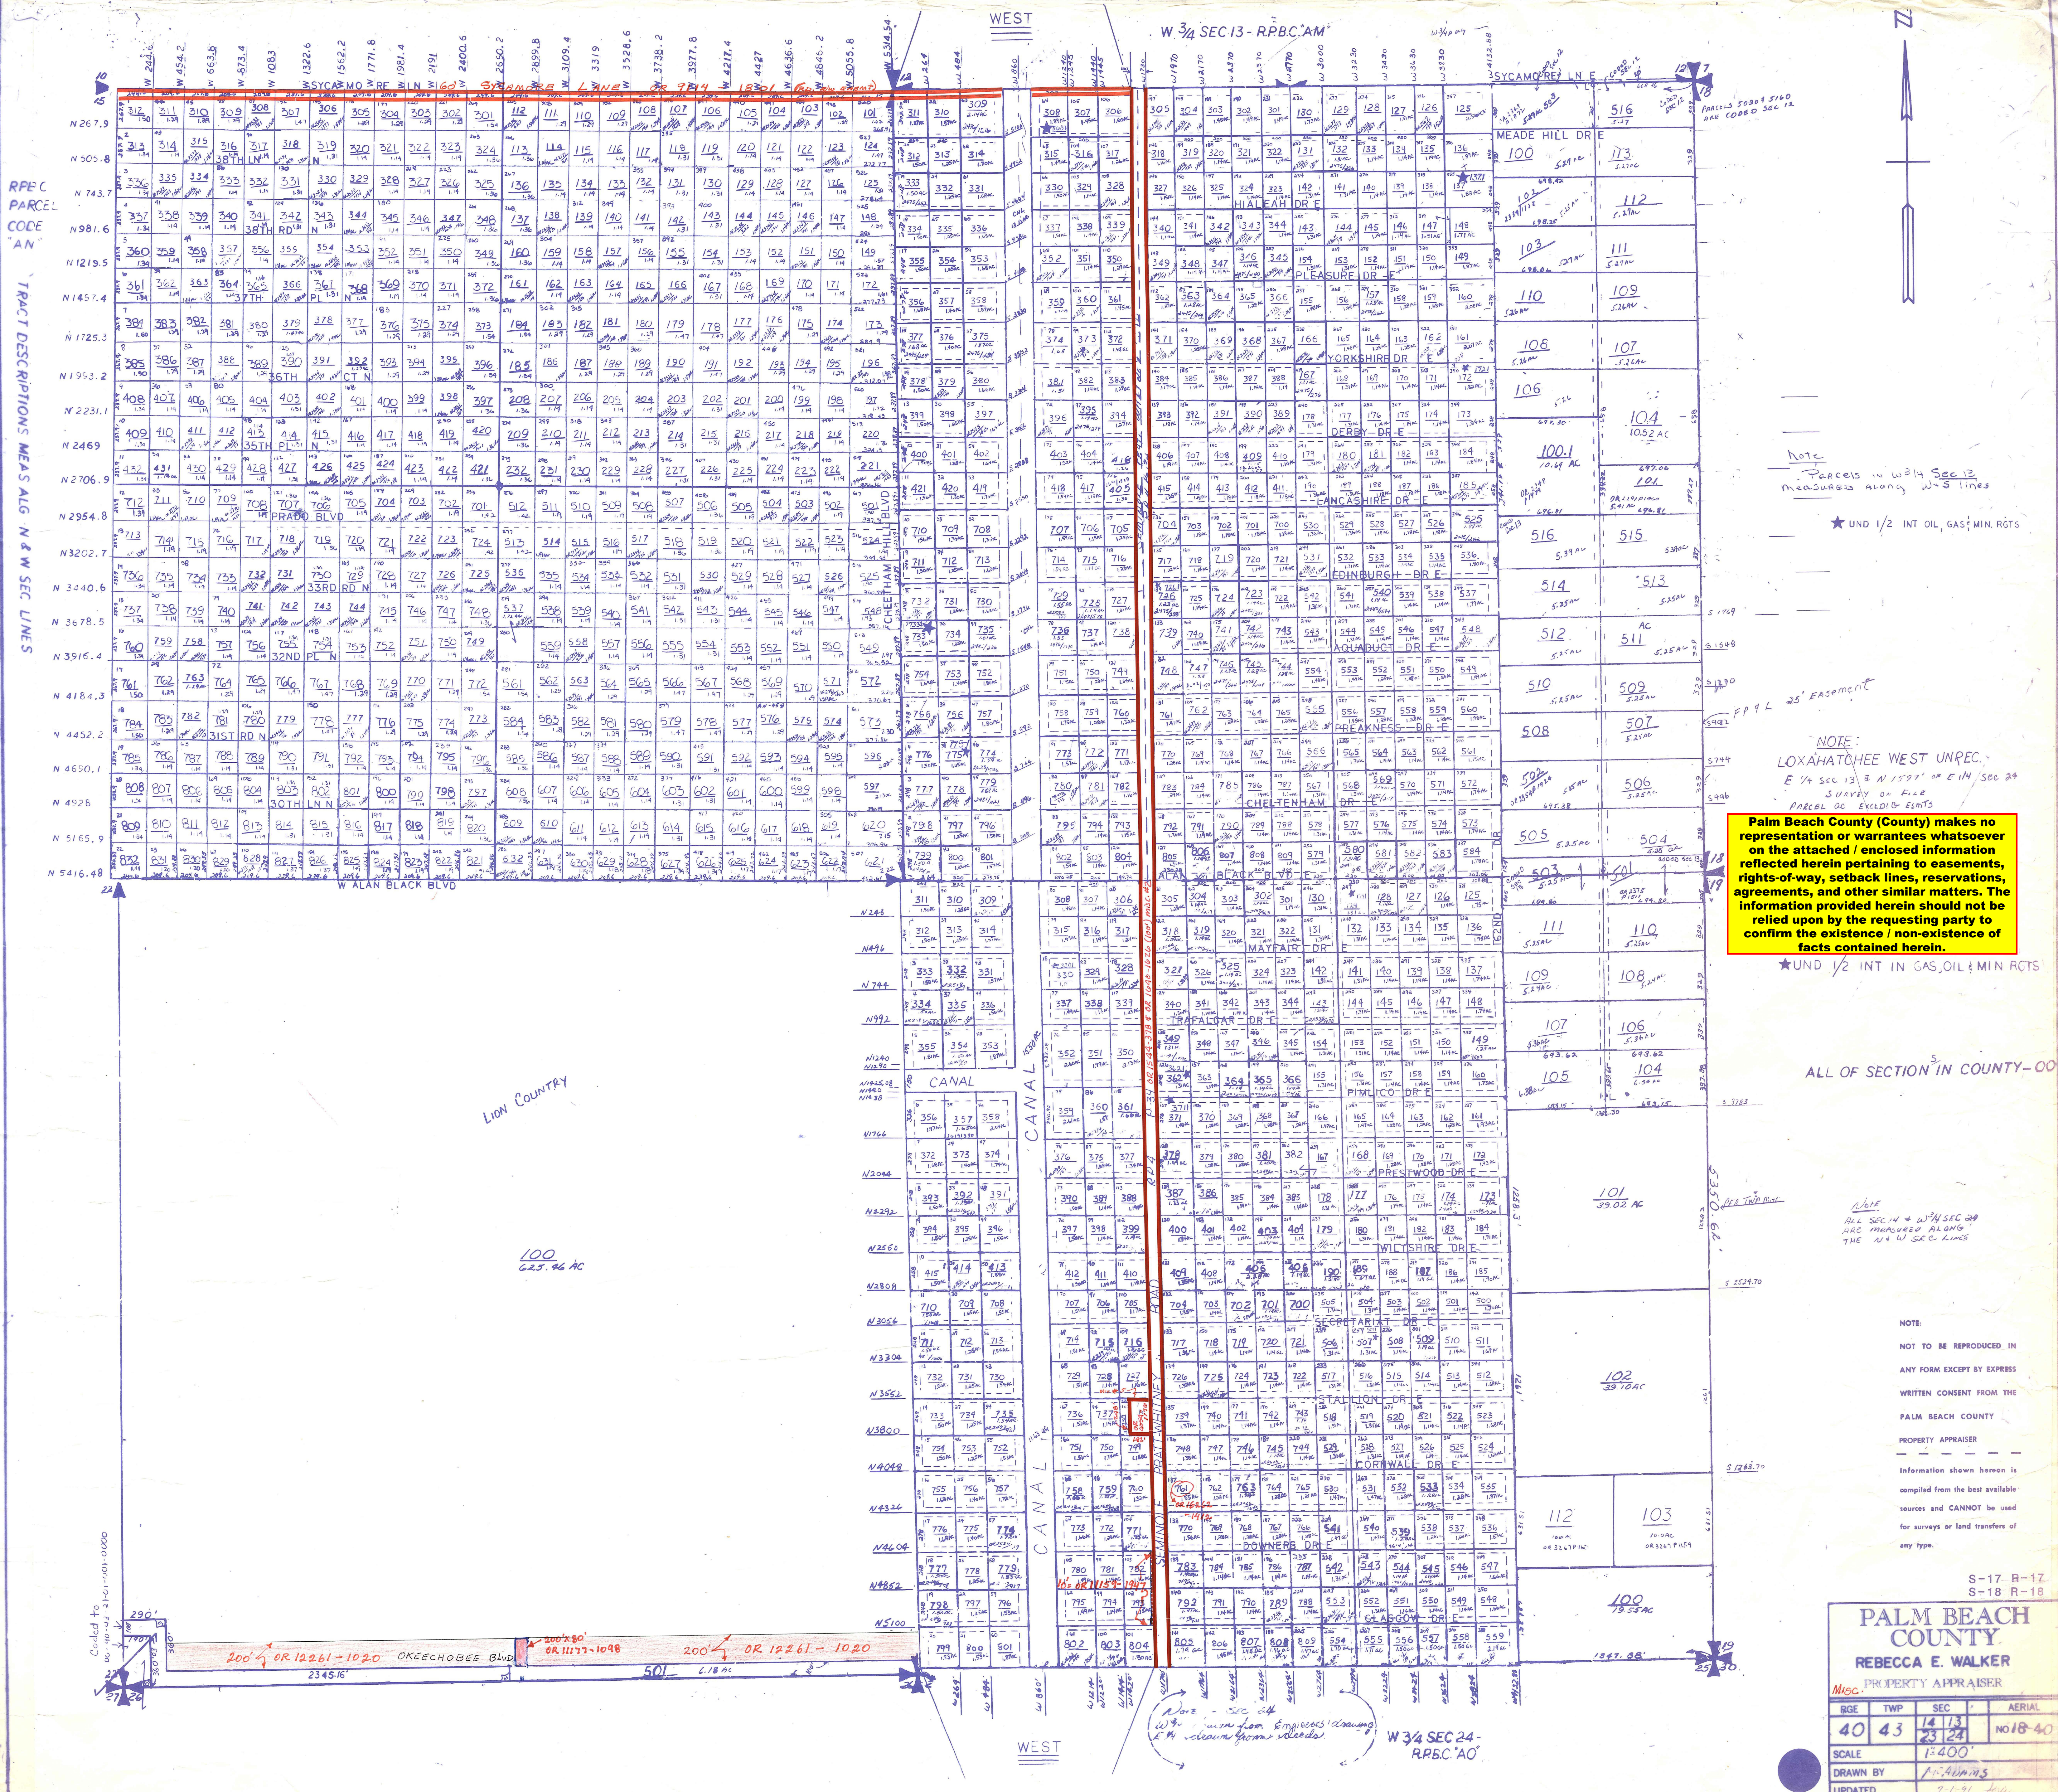

Palm Beach County (County) makes no representation or warranties whatsoever on the attached / enclosed information reflected herein pertaining to easements, rights-of-way, setback lines, reservations, agreements, and other similar matters. The information provided herein should not be relied upon by the requesting party to confirm the existence / non-existence of facts contained herein.

★UND 1/2 INT IN GAS, OIL & MIN. RCTS

ALL OF SECTION IN COUNTY-00

NOTE:
NOT TO BE REPRODUCED IN ANY FORM EXCEPT BY EXPRESS WRITTEN CONSENT FROM THE PALM BEACH COUNTY PROPERTY APPRAISER
Information shown hereon is compiled from the best available sources and CANNOT be used for surveys or land transfers of any type.

S-17 R-17
S-18 R-18

PALM BEACH COUNTY
REBECCA E. WALKER
PROPERTY APPRAISER

TRP	TWP	SEC	AERIAL
40	43	13	NO 18-40

SCALE 1"=400'
DRAWN BY J. Adams
UPDATED 7-1-91