



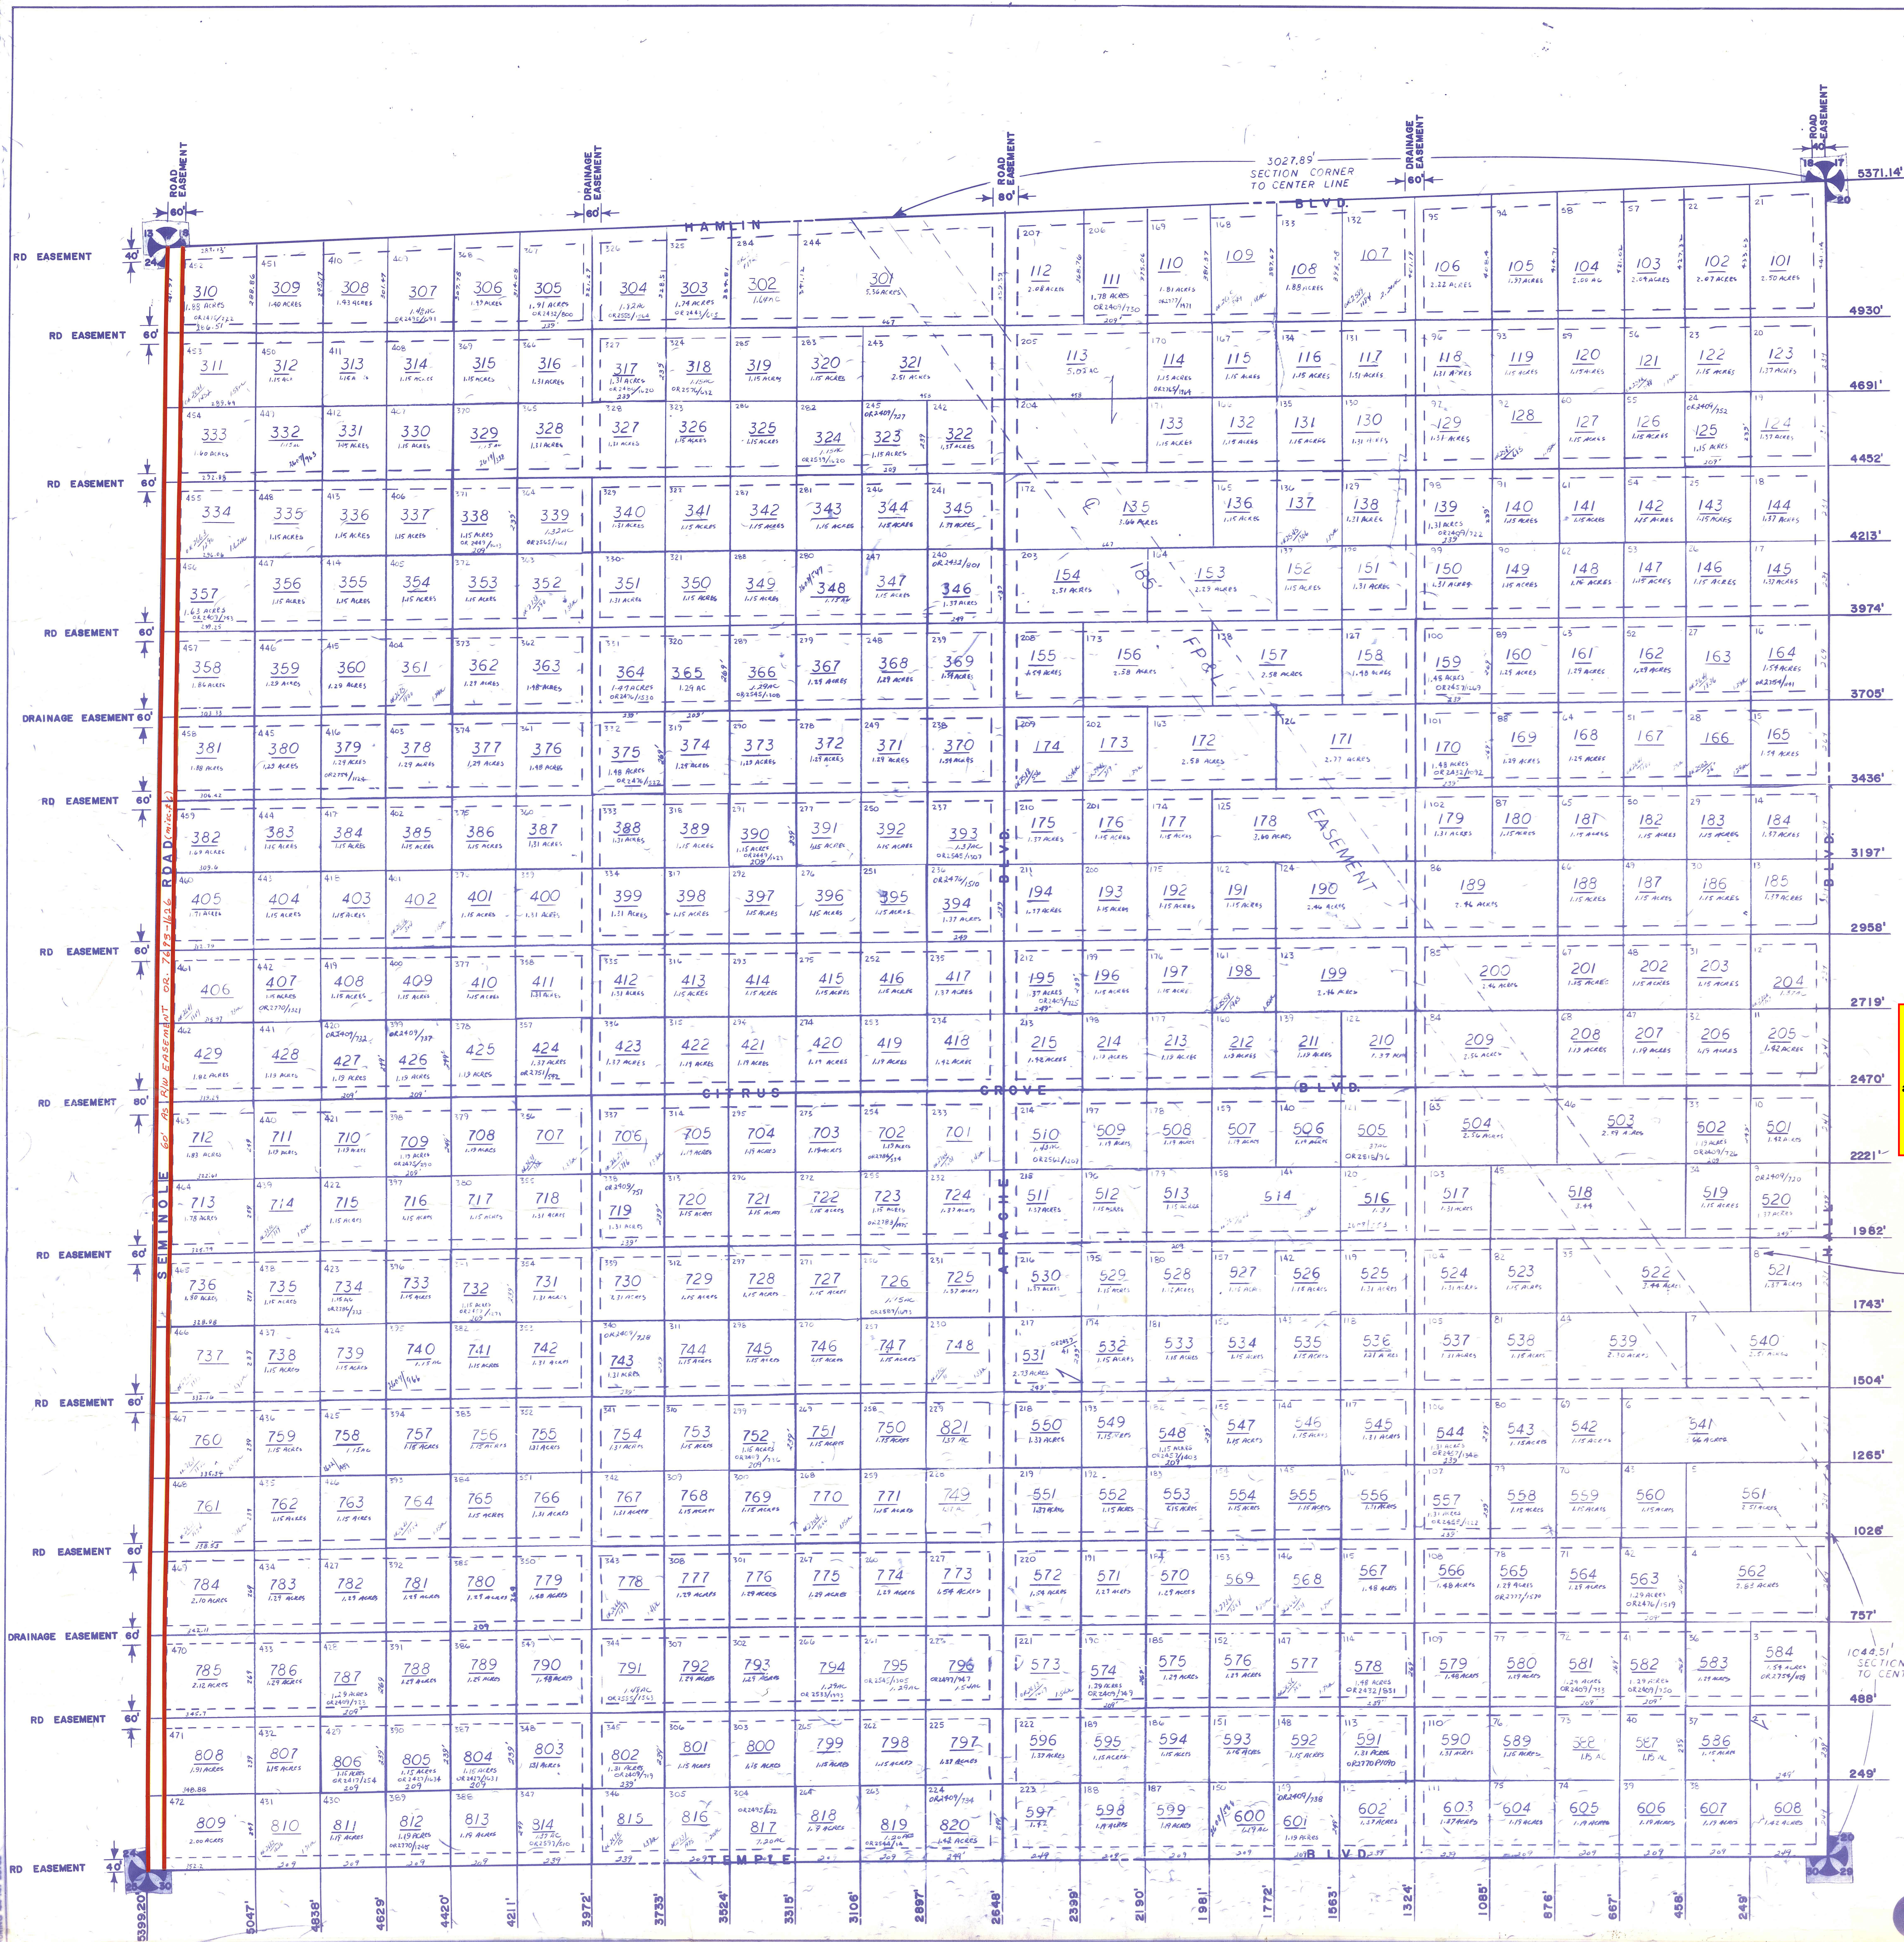

LEGAL DESCRIPTION EXAMPLES

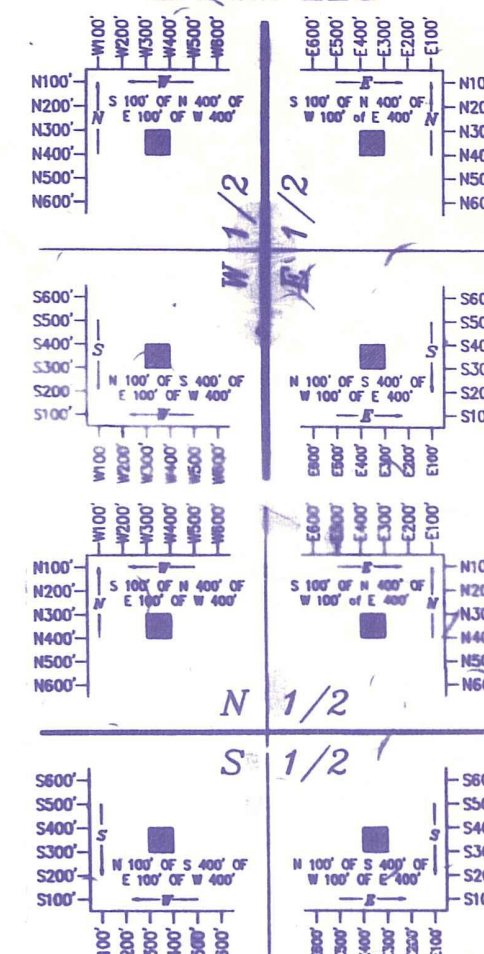

ALL TRACT DESCRIPTIONS ARE AS MEASURED PARALLEL TO THE SOUTH AND EAST SECTION LINES.

ALL OF SECTION 15 IS IN THE COUNTY-CODED 00.

Palm Beach County (County) makes no representation or warranties whatsoever on the attached / enclosed information reflected herein pertaining to easements, rights-of-way, setback lines, reservations, agreements, and other similar matters. The information provided herein should not be relied upon by the requesting party to confirm the existence / non-existence of facts contained herein.

NOTE:
ROYAL PALM BEACH COLONY INC.
LOT NUMBERS SHOWN IN UPPER
LEFT CORNER OF EACH LOT.
PARCEL CODE FOR R.B.C.-"AD"

36	31	32	33	34	35	36	31
1	6	5	4	3	2	1	8
12	7	8	9	10	11	12	7
13	18	17	16	15	14	13	18
24	19	20	21	22	23	24	19
25	30	29	28	27	26	25	30
36	31	32	33	34	35	36	31
1	6	5	4	3	2	1	8

NOTE:

NOT TO BE REPRODUCED IN
ANY FORM EXCEPT BY EXPRESS
WRITTEN CONSENT FROM THE
PALM BEACH COUNTY
ASSESSOR.
Information shown hereon is
compiled from the best available
sources and CANNOT be used
for surveys or land transfers of
any type.

Q-12

PALM BEACH COUNTY

misc.

PROPERTY APPRAISER

RGE	TWP	SEC	AERIAL
41	42	19	No 54-34

Scale: 1" = 200'

DRAWN BY: OLLIS BELLERS 12/5/77

UPDATED: