


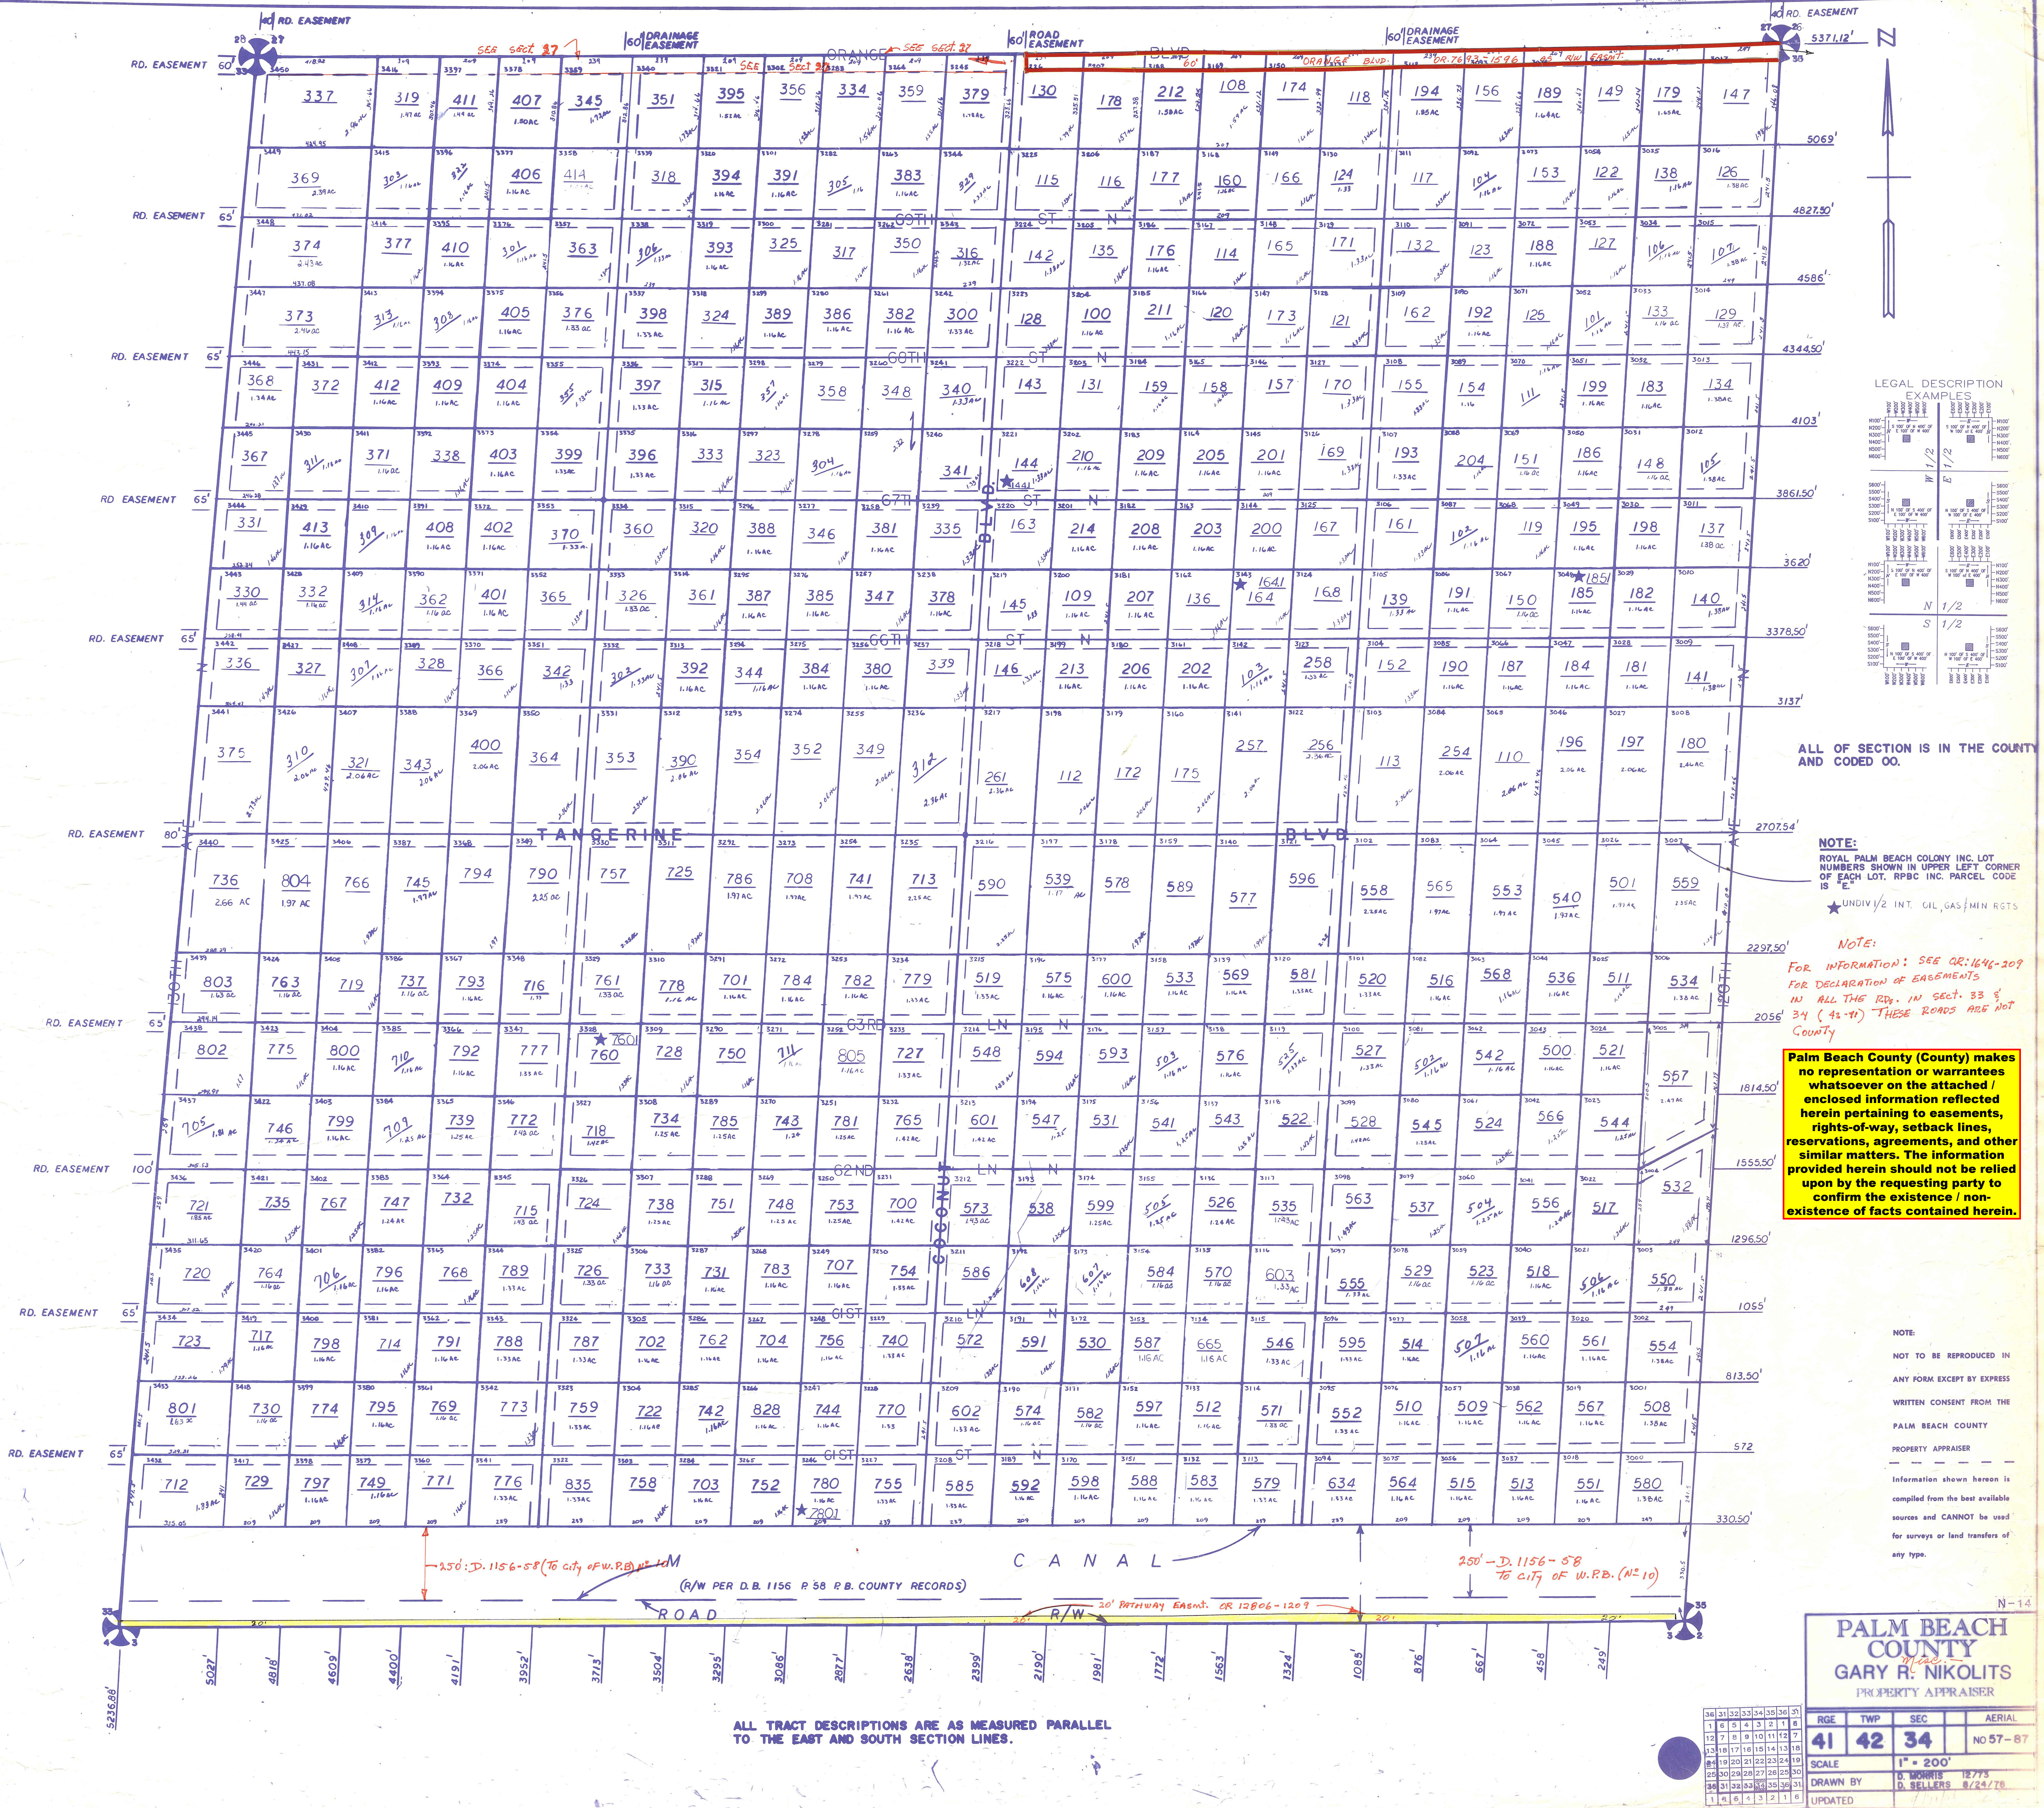

ALL OF SECTION IS IN THE COUNTY AND CODED 00.

NOTE:
ROYAL PALM BEACH COLONY INC. LOT NUMBERS SHOWN IN UPPER LEFT CORNER OF EACH LOT. R.P.B.C. INC. PARCEL CODE IS "E"
★ UNDIV 1/2 INT. OIL, GAS, MIN. RIGHTS

NOTE:
FOR INFORMATION: SEE Q.R. 1646-209 FOR DECLARATION OF EASEMENTS IN ALL THE RD. IN SECT. 33 & 34 (41-41) THESE ROADS ARE NOT COUNTY

Palm Beach County (County) makes no representation or warranties whatsoever on the attached / enclosed information reflected herein pertaining to easements, rights-of-way, setback lines, reservations, agreements, and other similar matters. The information provided herein should not be relied upon by the requesting party to confirm the existence / non-existence of facts contained herein.

NOTE:
NOT TO BE REPRODUCED IN ANY FORM EXCEPT BY EXPRESS WRITTEN CONSENT FROM THE PALM BEACH COUNTY PROPERTY APPRAISER
Information shown hereon is compiled from the best available sources and CANNOT be used for surveys or land transfers of any type.

PALM BEACH COUNTY			
GARY R. NIKOLITS			
PROPERTY APPRAISER			
RGE	TWP	SEC	AERIAL
41	42	34	NO 57-87
SCALE		1" = 200'	
DRAWN BY		D. MORRIS 12/73	
UPDATED		D. SELLERS 8/24/78	