


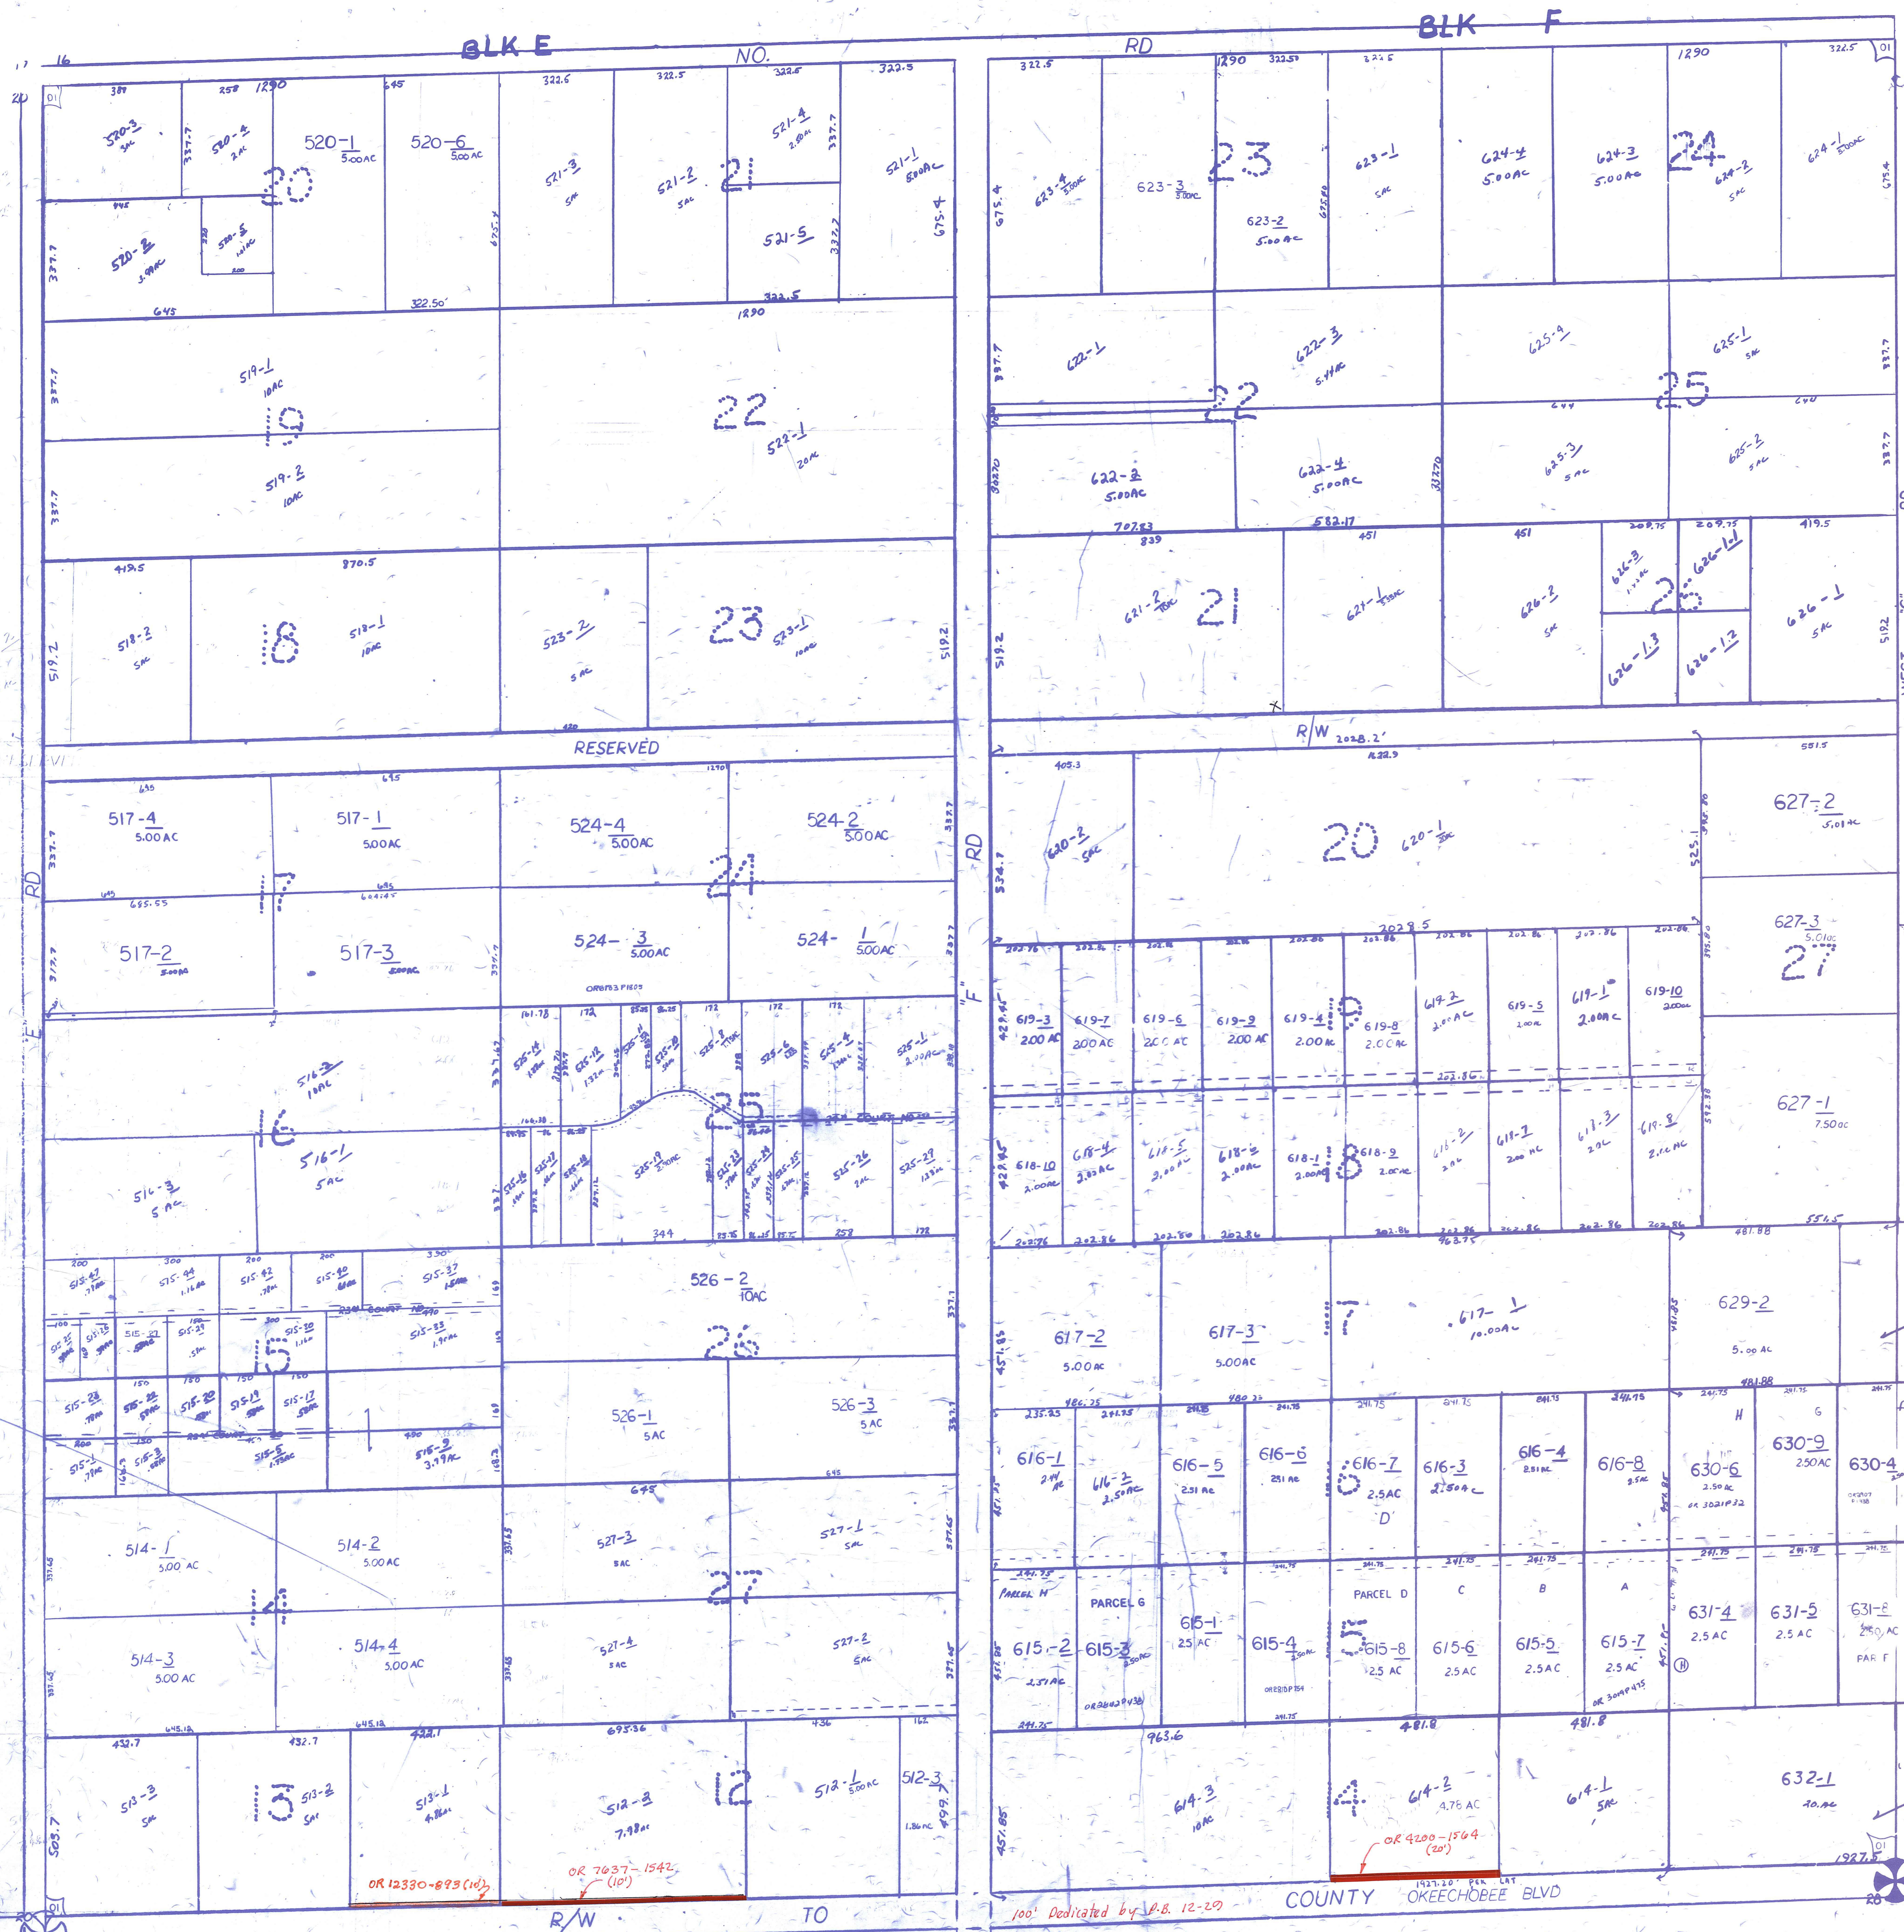

Palm Beach County (County) makes no representation or warranties whatsoever on the attached / enclosed information reflected herein pertaining to easements, rights-of-way, setback lines, reservations, agreements, and other similar matters. The information provided herein should not be relied upon by the requesting party to confirm the existence / non-existence of facts contained herein.

O'LOXAHATCHEE GROVES
SEC'S 17-22 & 27-34-43-41
ALL IN COUNTY (C)
CODED IN 17

LEGAL DESCRIPTION
SECTIONAL BREAKDOWNS

W 1/2	E 1/2
N 1/2	S 1/2
NW 1/4	NE 1/4
SW 1/4	SE 1/4

NOTE:
NOT TO BE REPRODUCED IN ANY FORM EXCEPT BY EXPRESS WRITTEN CONSENT FROM THE PALM BEACH COUNTY PROPERTY APPRAISER
Information shown herein is compiled from the best available sources and CANNOT be used for surveys or land transfers of any type.

PALM BEACH COUNTY
N-20
PROPERTY APPRAISER

RGE	TWP	SEC	AERIAL
41	43	21	NO 2370
SCALE 1"=200'			
DRAWN BY <i>Hamlin</i> 2-12-80			
UPDATED 7-7-82 LRS			