




LEGAL DESCRIPTION EXAMPLES

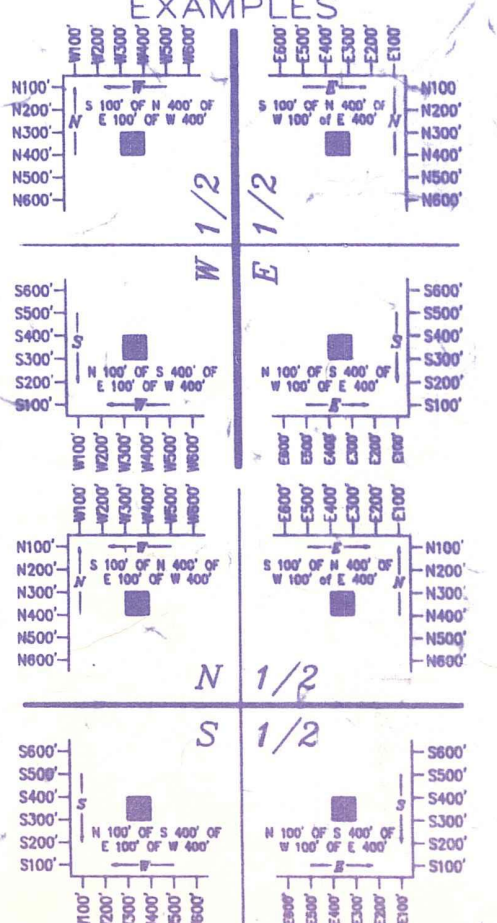

ALL OF THE SECTION IS IN THE COUNTY AND CODED 00

NOTE: ROYAL PALM BEACH COLONY INC. LOT NUMBERS ARE SHOWN IN THE UPPER LEFT CORNER OF EACH LOT.

Palm Beach County (County) makes no representation or warranties whatsoever on the attached / enclosed information reflected herein pertaining to easements, rights-of-way, setback lines, reservations, agreements, and other similar matters. The information provided herein should not be relied upon by the requesting party to confirm the existence / non-existence of facts contained herein.

NOTE: ALL TRACT DESCRIPTIONS ARE AS MEASURED PARALLEL TO THE EAST SECTION LINE EAST OF 80' EASEMENT AND PARALLEL TO WEST SECTION LINE WEST OF 80' EASEMENT. ALL TRACTS PARALLEL TO THE NORTH SECTION LINE.

NOTE: 2 COLUMNS BETWEEN E 2350 & W 2210 NOT DRAWN TO SCALE

★ UND 1/2 INT. GAS, OIL & MINERAL RGTS.

NOTE: NOT TO BE REPRODUCED IN ANY FORM EXCEPT BY EXPRESS WRITTEN CONSENT FROM THE PALM BEACH COUNTY PROPERTY APPRAISER

Information shown hereon is compiled from the best available sources and CANNOT be used for surveys or land transfers of any type.

PALM BEACH COUNTY
GARY R. NIKOLITS
PROPERTY APPRAISER

RGE	TWP	SEC	AERIAL
41	43	4	NO
SCALE 1" = 200'			
DRAWN BY BAP			
UPDATED 11/16/18			