


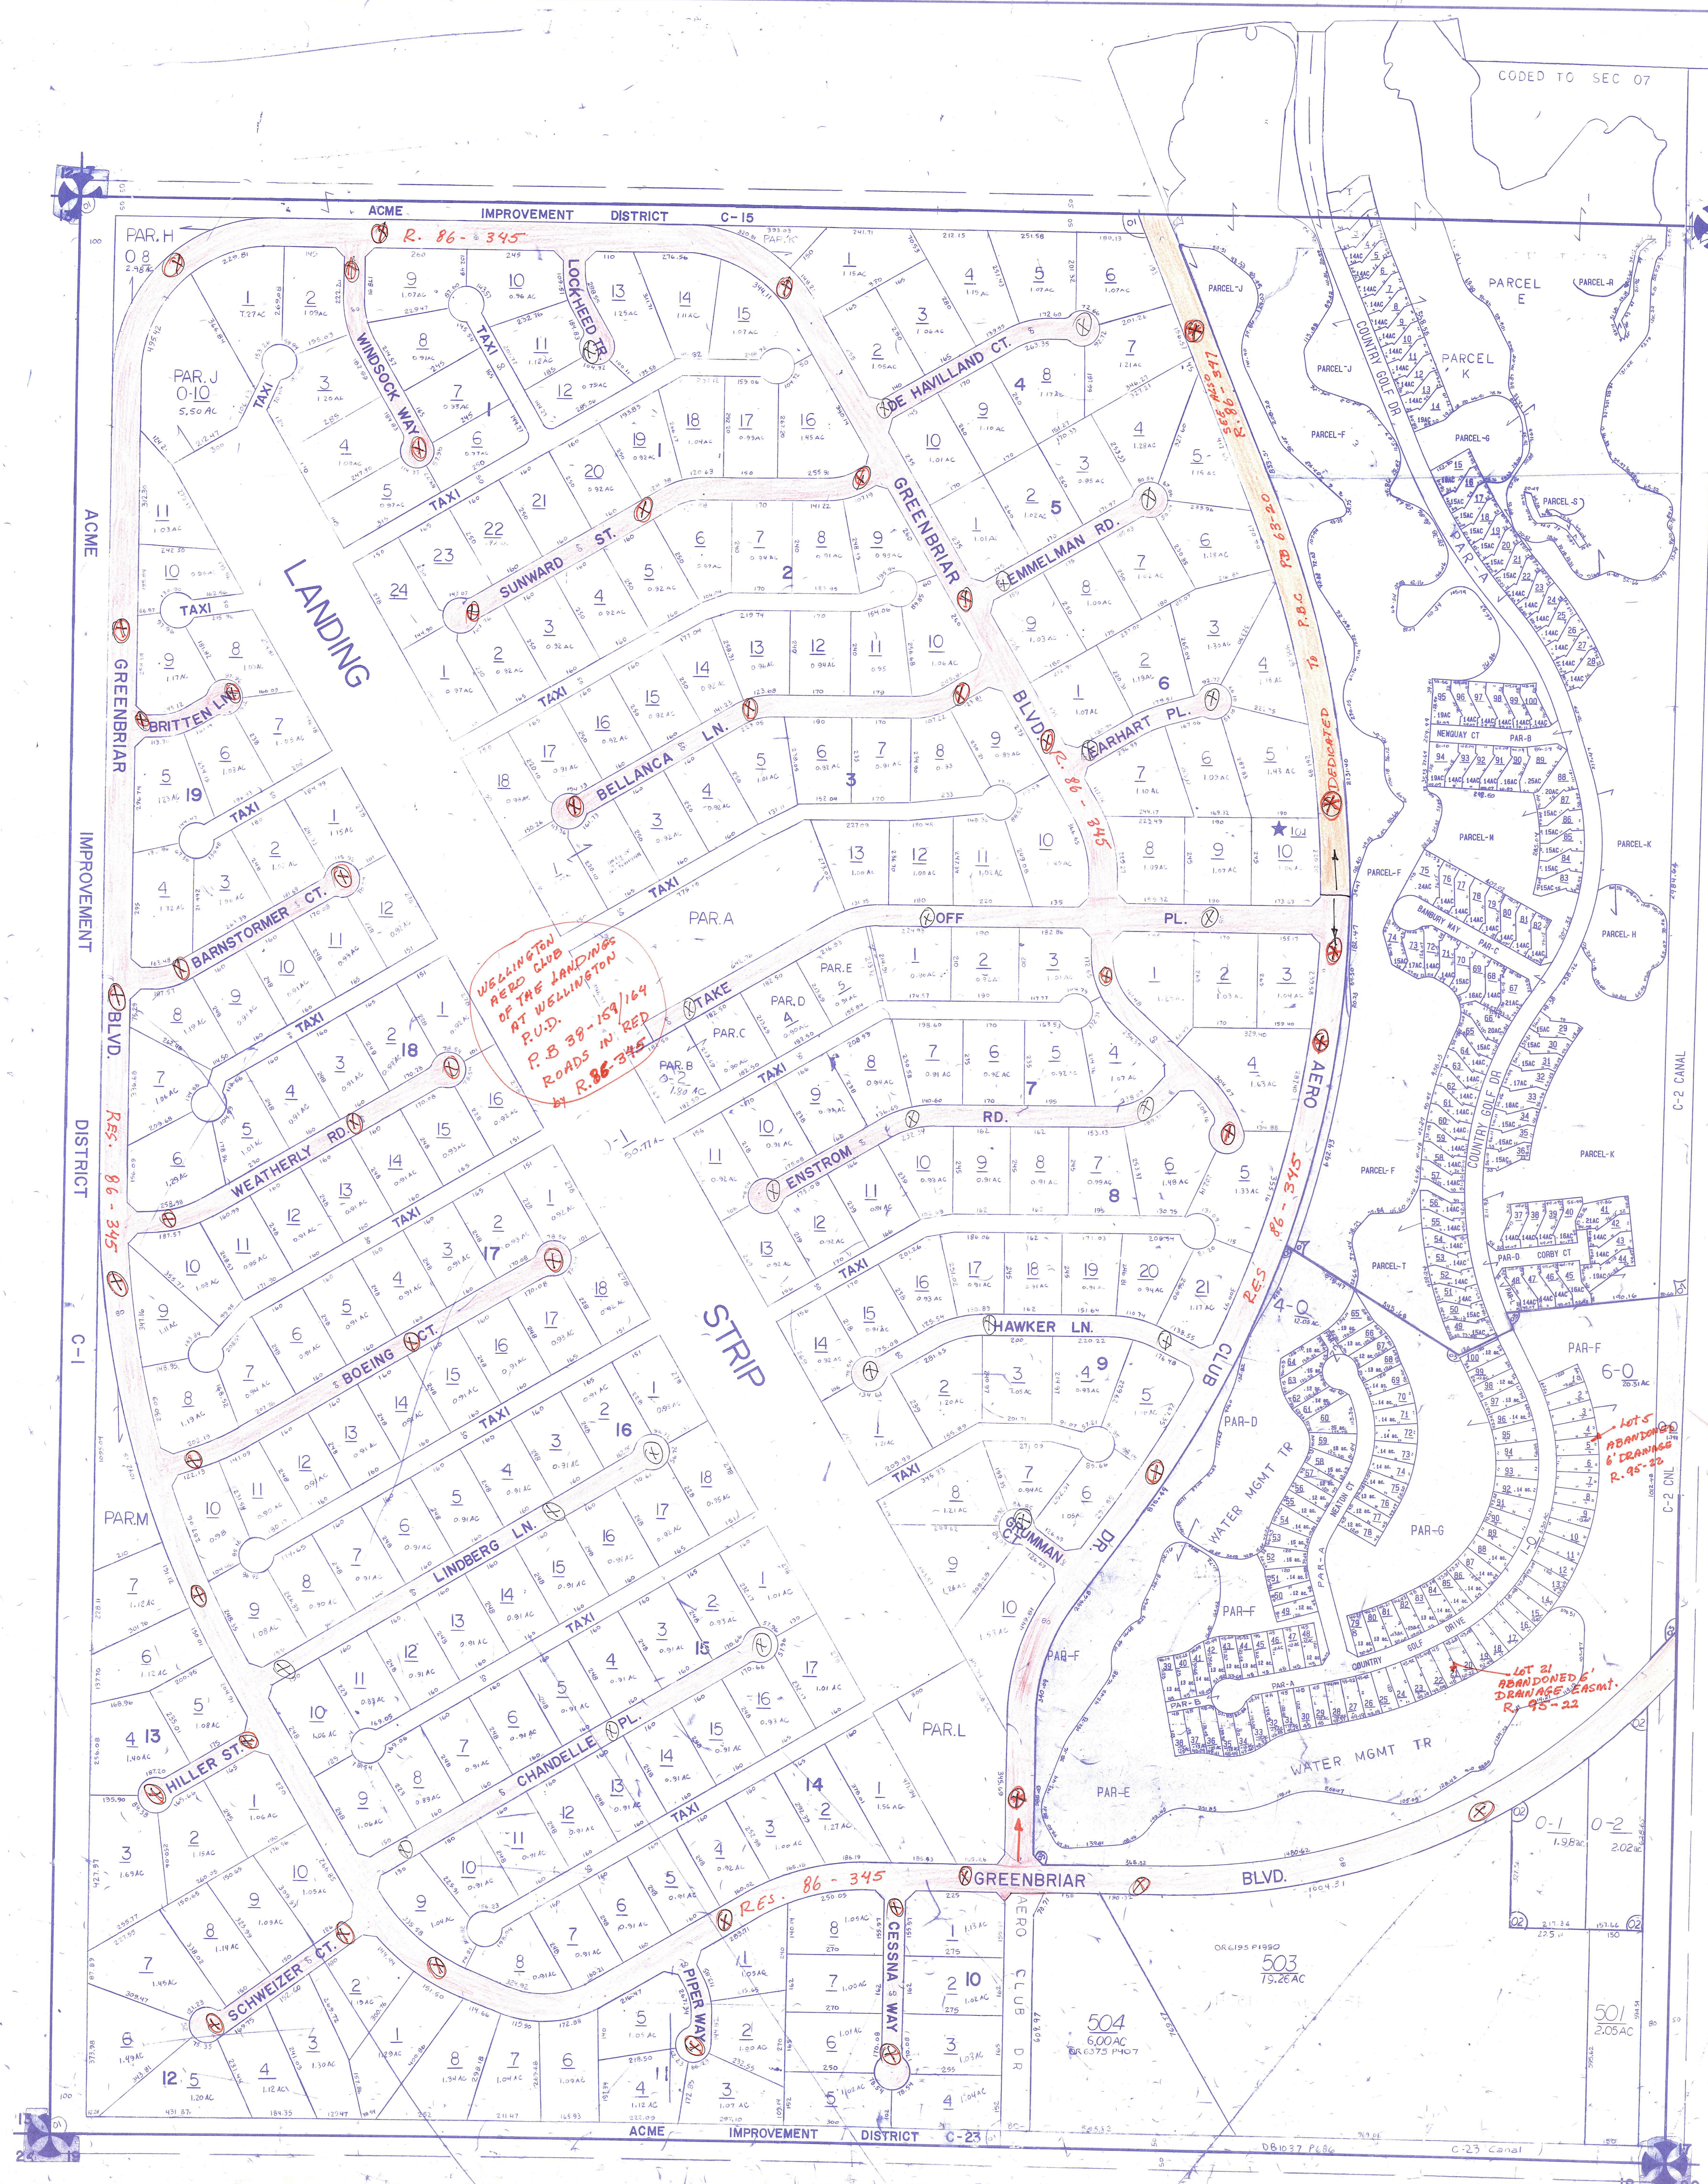

Palm Beach County (County) makes no representation or warranties whatsoever on the attached / enclosed information reflected herein pertaining to easements, rights-of-way, setback lines, reservations, agreements, and other similar matters. The information provided herein should not be relied upon by the requesting party to confirm the existence / non-existence of facts contained herein.

OF WELLINGTON AERO CLUB OF THE LANDINGS AT WELLINGTON
 SE 02 LITTLE PLACE OF LANDINGS AT WELLINGTON (1980) PB38P159
 SE 03 LAKEFIELD OF THE LANDINGS (1980) PB56P25
 AT WELLINGTON PL 2B (90) PB63P27

★ UND 1/2 INT GAS, OIL & MINERAL RIGHTS


⊗ ROADS REMOVED FROM RD MAINTENANCE INVENTORY AS RESULT OF WELLINGTON INCORPORATION ON NOV. 3, 1995.

WELLINGTON AERO CLUB OF THE LANDINGS AT WELLINGTON
 P.B. 38-159/164
 R.B. 86-345
 R.B. 86-345

LOT 5 ABANDONED
 6' DRAINAGE
 R. 95-22

LOT 21 ABANDONED
 6' DRAINAGE
 R. 95-22

NOTE:
 ALL OF SECTION IN COUNTY.

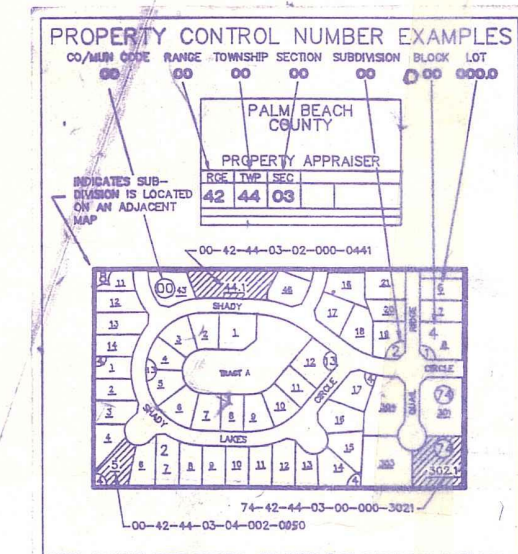

NOTE:
 NOT TO BE REPRODUCED IN ANY FORM EXCEPT BY EXPRESS WRITTEN CONSENT FROM THE PALM BEACH COUNTY PROPERTY APPRAISER
 Information shown hereon is compiled from the best available sources and CANNOT be used for surveys or land transfers of any type.

PALM BEACH COUNTY
 GARY R. NIKOLITS
 PROPERTY APPRAISER

RGE	TWP	SEC	AERIAL
41	44	18	N054 G5
SCALE 1" = 200'			
DRAWN BY C. BROWN			
UPDATED			