


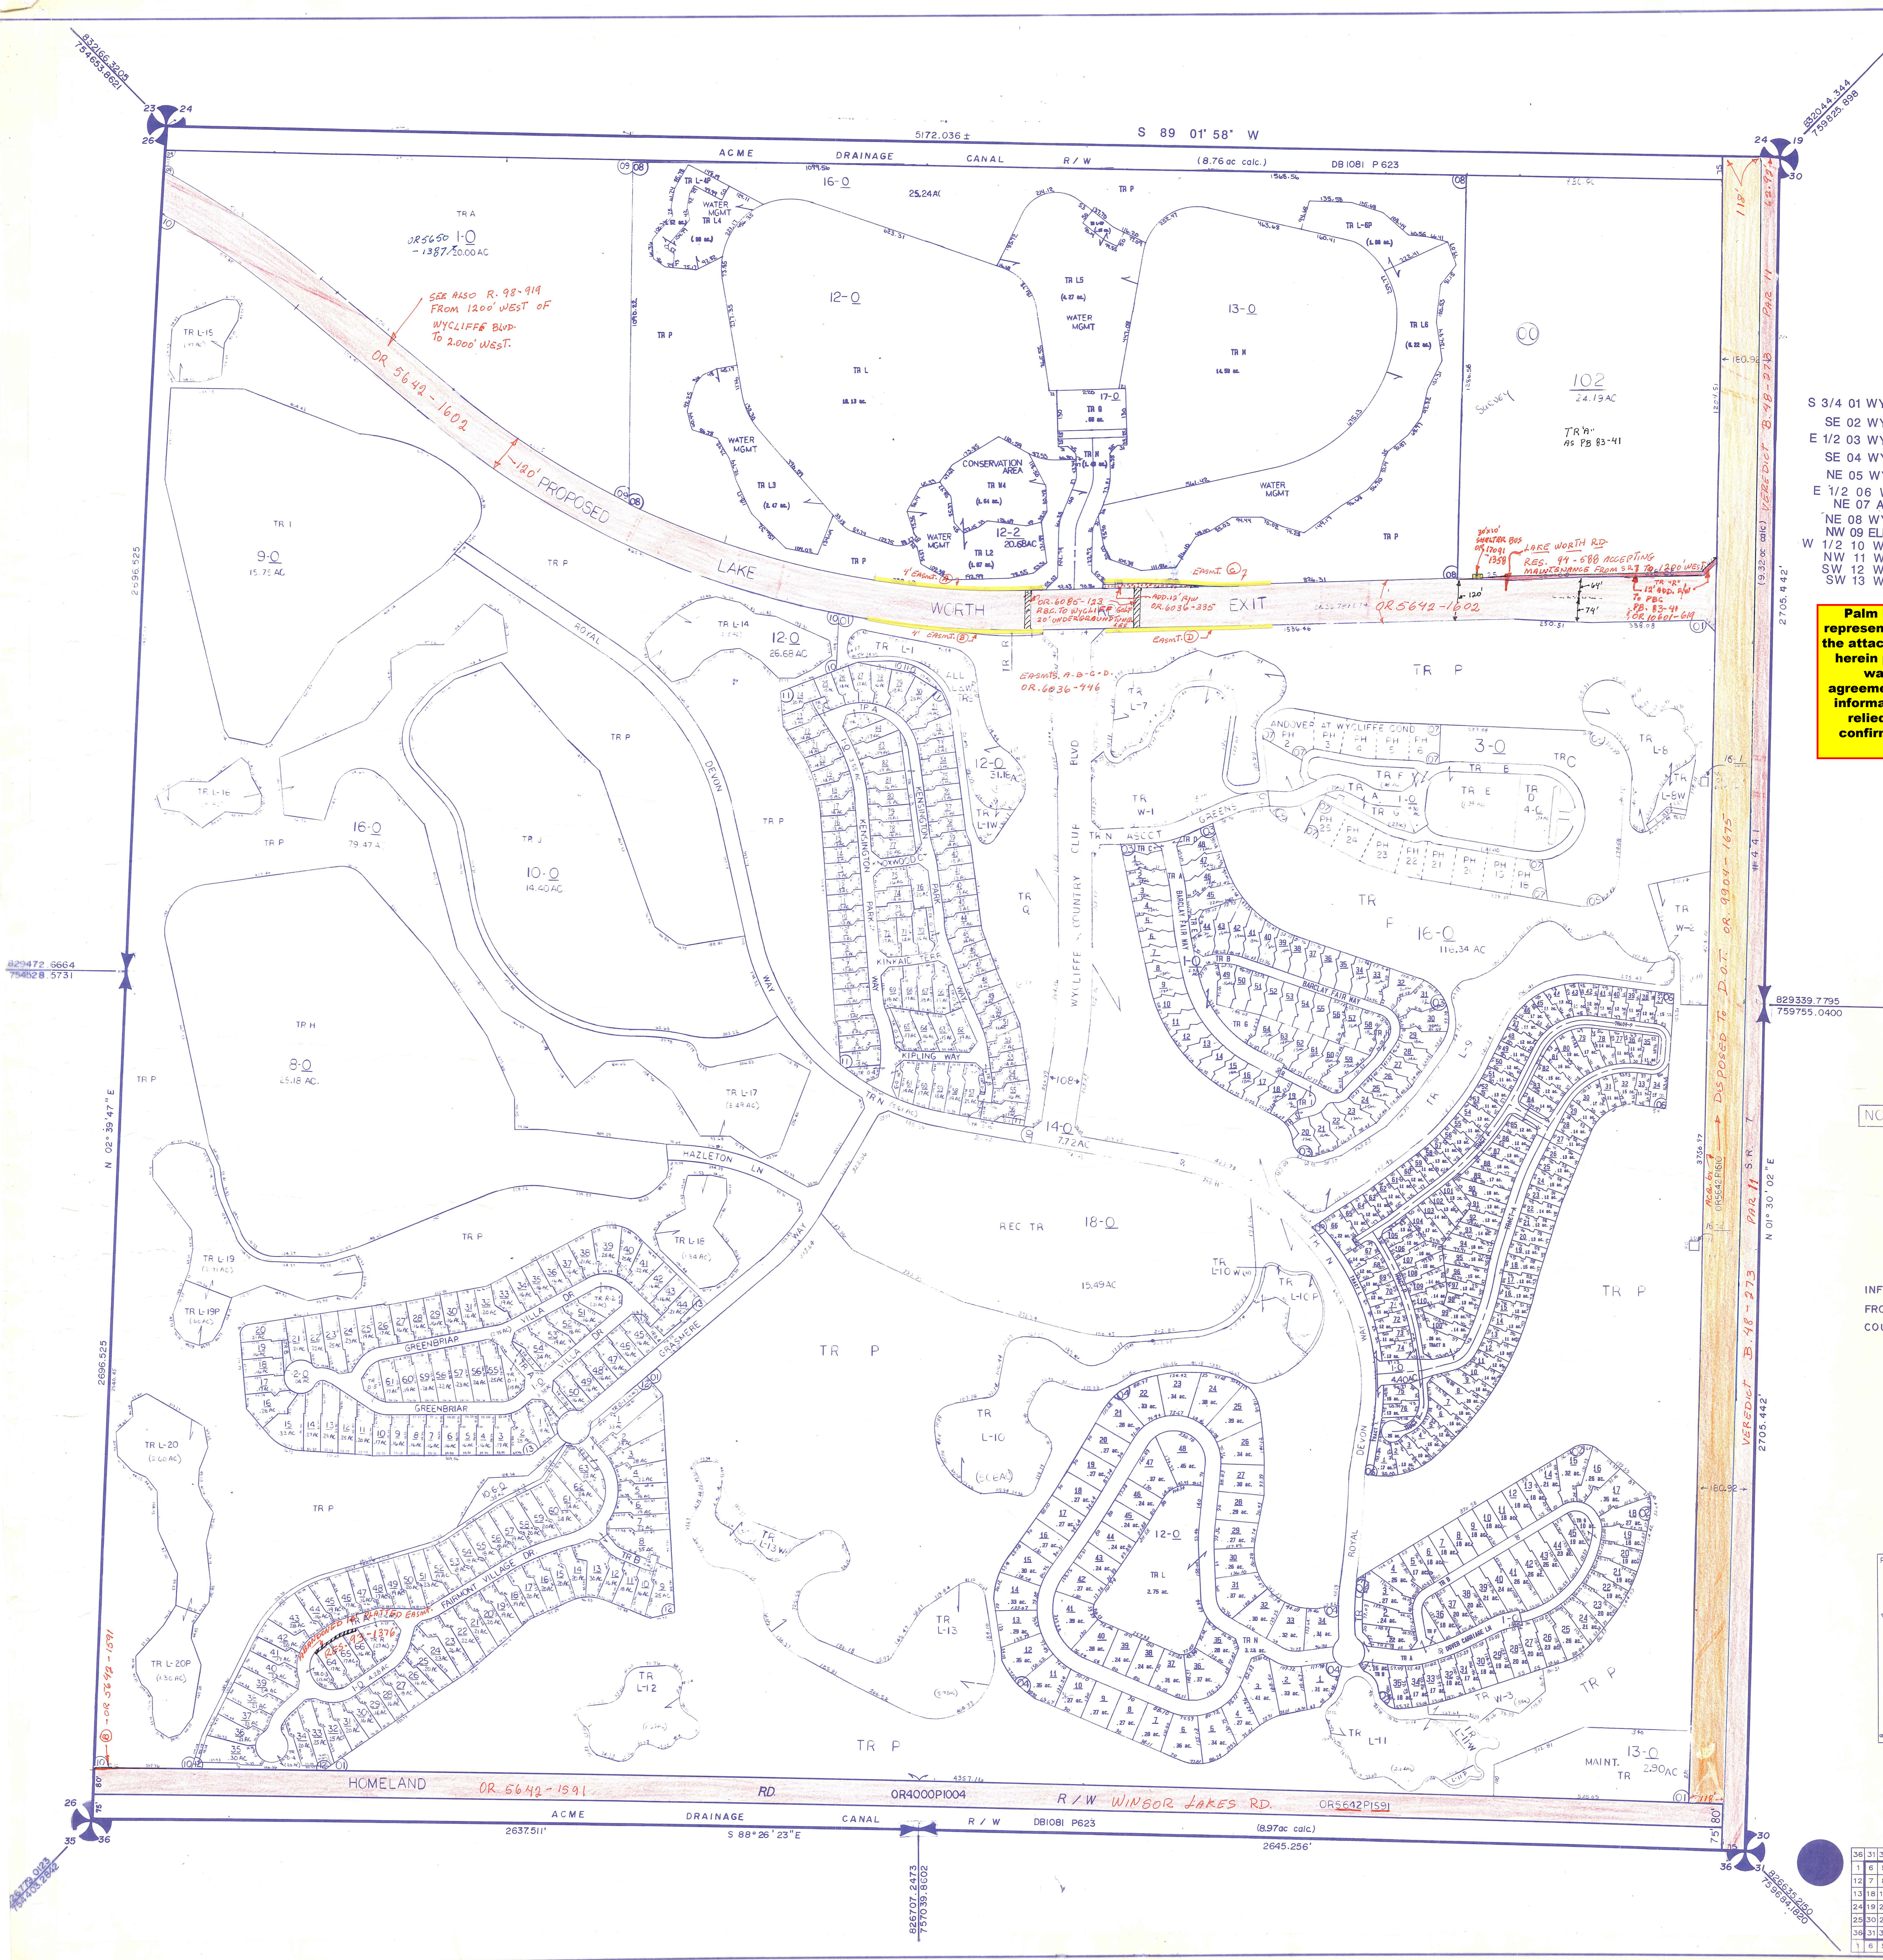


- S 3/4 01 WYCLIFFE PL 1 (90) PB62P8
- SE 02 WYCLIFFE PAR D (90) PB63P69
- E 1/2 03 WYCLIFFE PAR B (90) PB63P117
- SE 04 WYCLIFFE TR E (90) PB63P132
- NE 05 WYCLIFFE PAR A (90) PB64P132
- E 1/2 06 WYCLIFFE PAR C REPL (91) PB64P156
- NE 07 ANDOVER AT WYCLIFFE COND (91)(92) (25)
- NE 08 WYCLIFFE PL 2 (91) PB66P31
- NW 09 ELEMENTARY SCHOOL K (92) PB68P165
- W 1/2 10 WYCLIFFE PL 3 (93) PB69P134
- NW 11 WYCLIFFE TR K (93) PB70P81
- SW 12 WYCLIFFE TR F (93) PB70P91
- SW 13 WYCLIFFE TR G (93) PB70P105

Palm Beach County (County) makes no representation or warranties whatsoever on the attached / enclosed information reflected herein pertaining to easements, rights-of-way, setback lines, reservations, agreements, and other similar matters. The information provided herein should not be relied upon by the requesting party to confirm the existence / non-existence of facts contained herein.

NOTE: ALL SEC IN COUNTY-00

INFORMATION FOR THIS SECTION WAS OBTAINED FROM THE SURVEY SECTION OF THE PALM BEACH COUNTY ENGINEERING DIVISION.

NOTE:
NOT TO BE REPRODUCED IN ANY FORM EXCEPT BY EXPRESS WRITTEN CONSENT FROM THE PALM BEACH COUNTY PROPERTY APPRAISER
Information shown hereon is compiled from the best available sources and CANNOT be used for surveys or land transfers of any type.

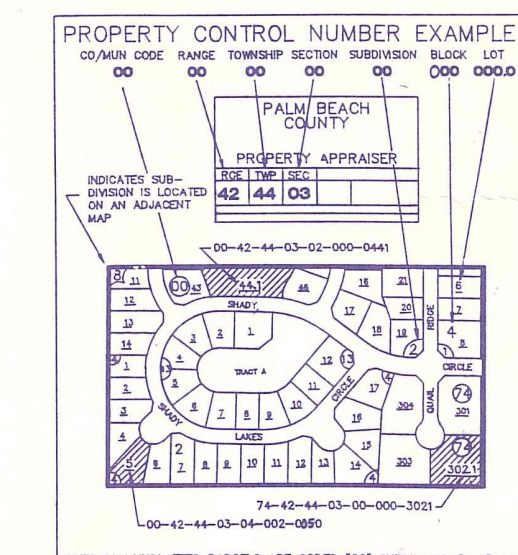

PALM BEACH COUNTY
GARY R. NIKOLITS
PROPERTY APPRAISER

RGE	TWP	SEC	AERIAL
41	44	25	NO 148 A
SCALE 1" = 200'			
DRAWN BY BUDDY PERRI 6-83			
UPDATED			