


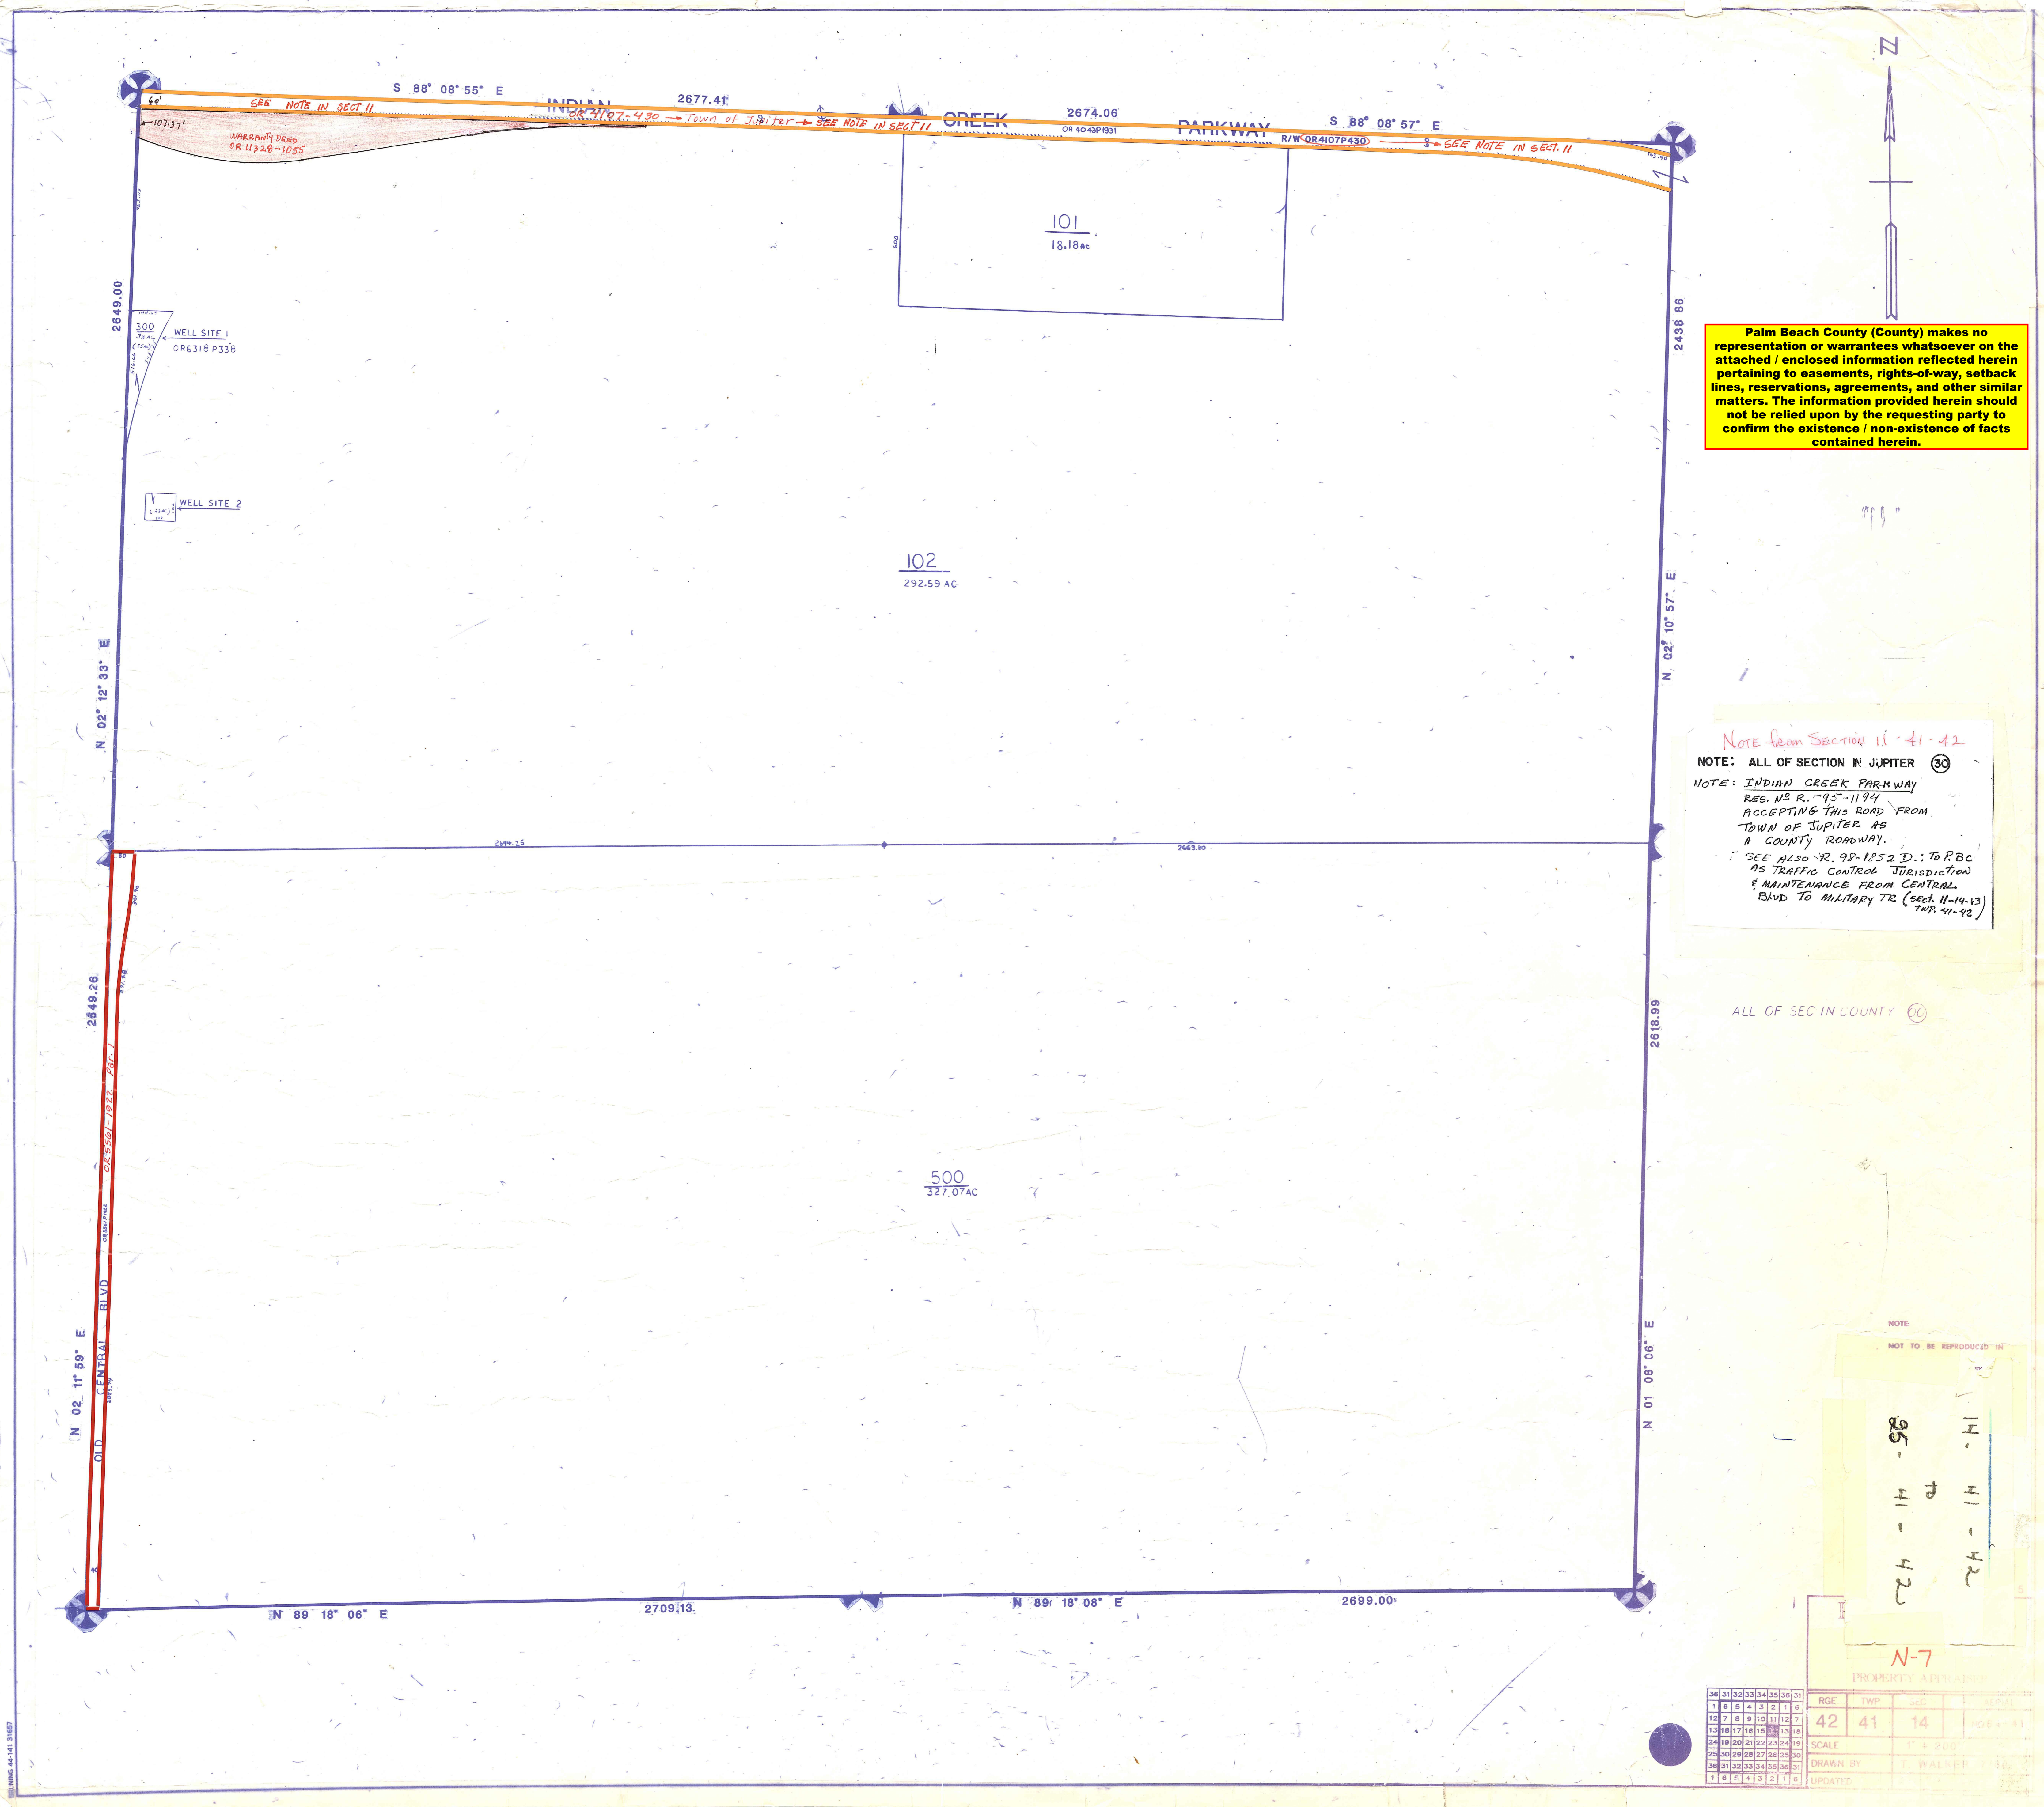

Palm Beach County (County) makes no representation or warranties whatsoever on the attached / enclosed information reflected herein pertaining to easements, rights-of-way, setback lines, reservations, agreements, and other similar matters. The information provided herein should not be relied upon by the requesting party to confirm the existence / non-existence of facts contained herein.

NOTE from SECTION 11 - 41 - 42  
NOTE: ALL OF SECTION IN JUPITER (30)  
NOTE: INDIAN CREEK PARKWAY  
REG. NO. R. - 95 - 1194  
ACCEPTING THIS ROAD FROM  
TOWN OF JUPITER AS  
A COUNTY ROADWAY.  
SEE ALSO R. 98-1852 D.: To P.B.C.  
AS TRAFFIC CONTROL JURISDICTION  
& MAINTENANCE FROM CENTRAL  
BLVD TO MILITARY TR (SECT. 11-14-13)  
TRP. 41-42

ALL OF SEC IN COUNTY (10)

NOTE:  
NOT TO BE REPRODUCED IN  
14 - 41 - 42  
95 - 41 - 42

|    |    |    |    |    |    |    |    |
|----|----|----|----|----|----|----|----|
| 36 | 31 | 32 | 33 | 34 | 35 | 36 | 31 |
| 1  | 6  | 5  | 4  | 3  | 2  | 1  | 6  |
| 12 | 7  | 8  | 9  | 10 | 11 | 12 | 7  |
| 13 | 16 | 17 | 16 | 15 | 14 | 13 | 16 |
| 24 | 19 | 20 | 21 | 22 | 23 | 24 | 19 |
| 25 | 30 | 29 | 28 | 27 | 26 | 25 | 30 |
| 36 | 31 | 32 | 33 | 34 | 35 | 36 | 31 |
| 1  | 6  | 5  | 4  | 3  | 2  | 1  | 6  |

|          |           |     |         |
|----------|-----------|-----|---------|
| RGE      | TWP       | SEC | SPR     |
| 42       | 41        | 14  | 1064-41 |
| SCALE    | 1" = 200' |     |         |
| DRAWN BY | T. WALKER |     |         |
| UPDATED  |           |     |         |