


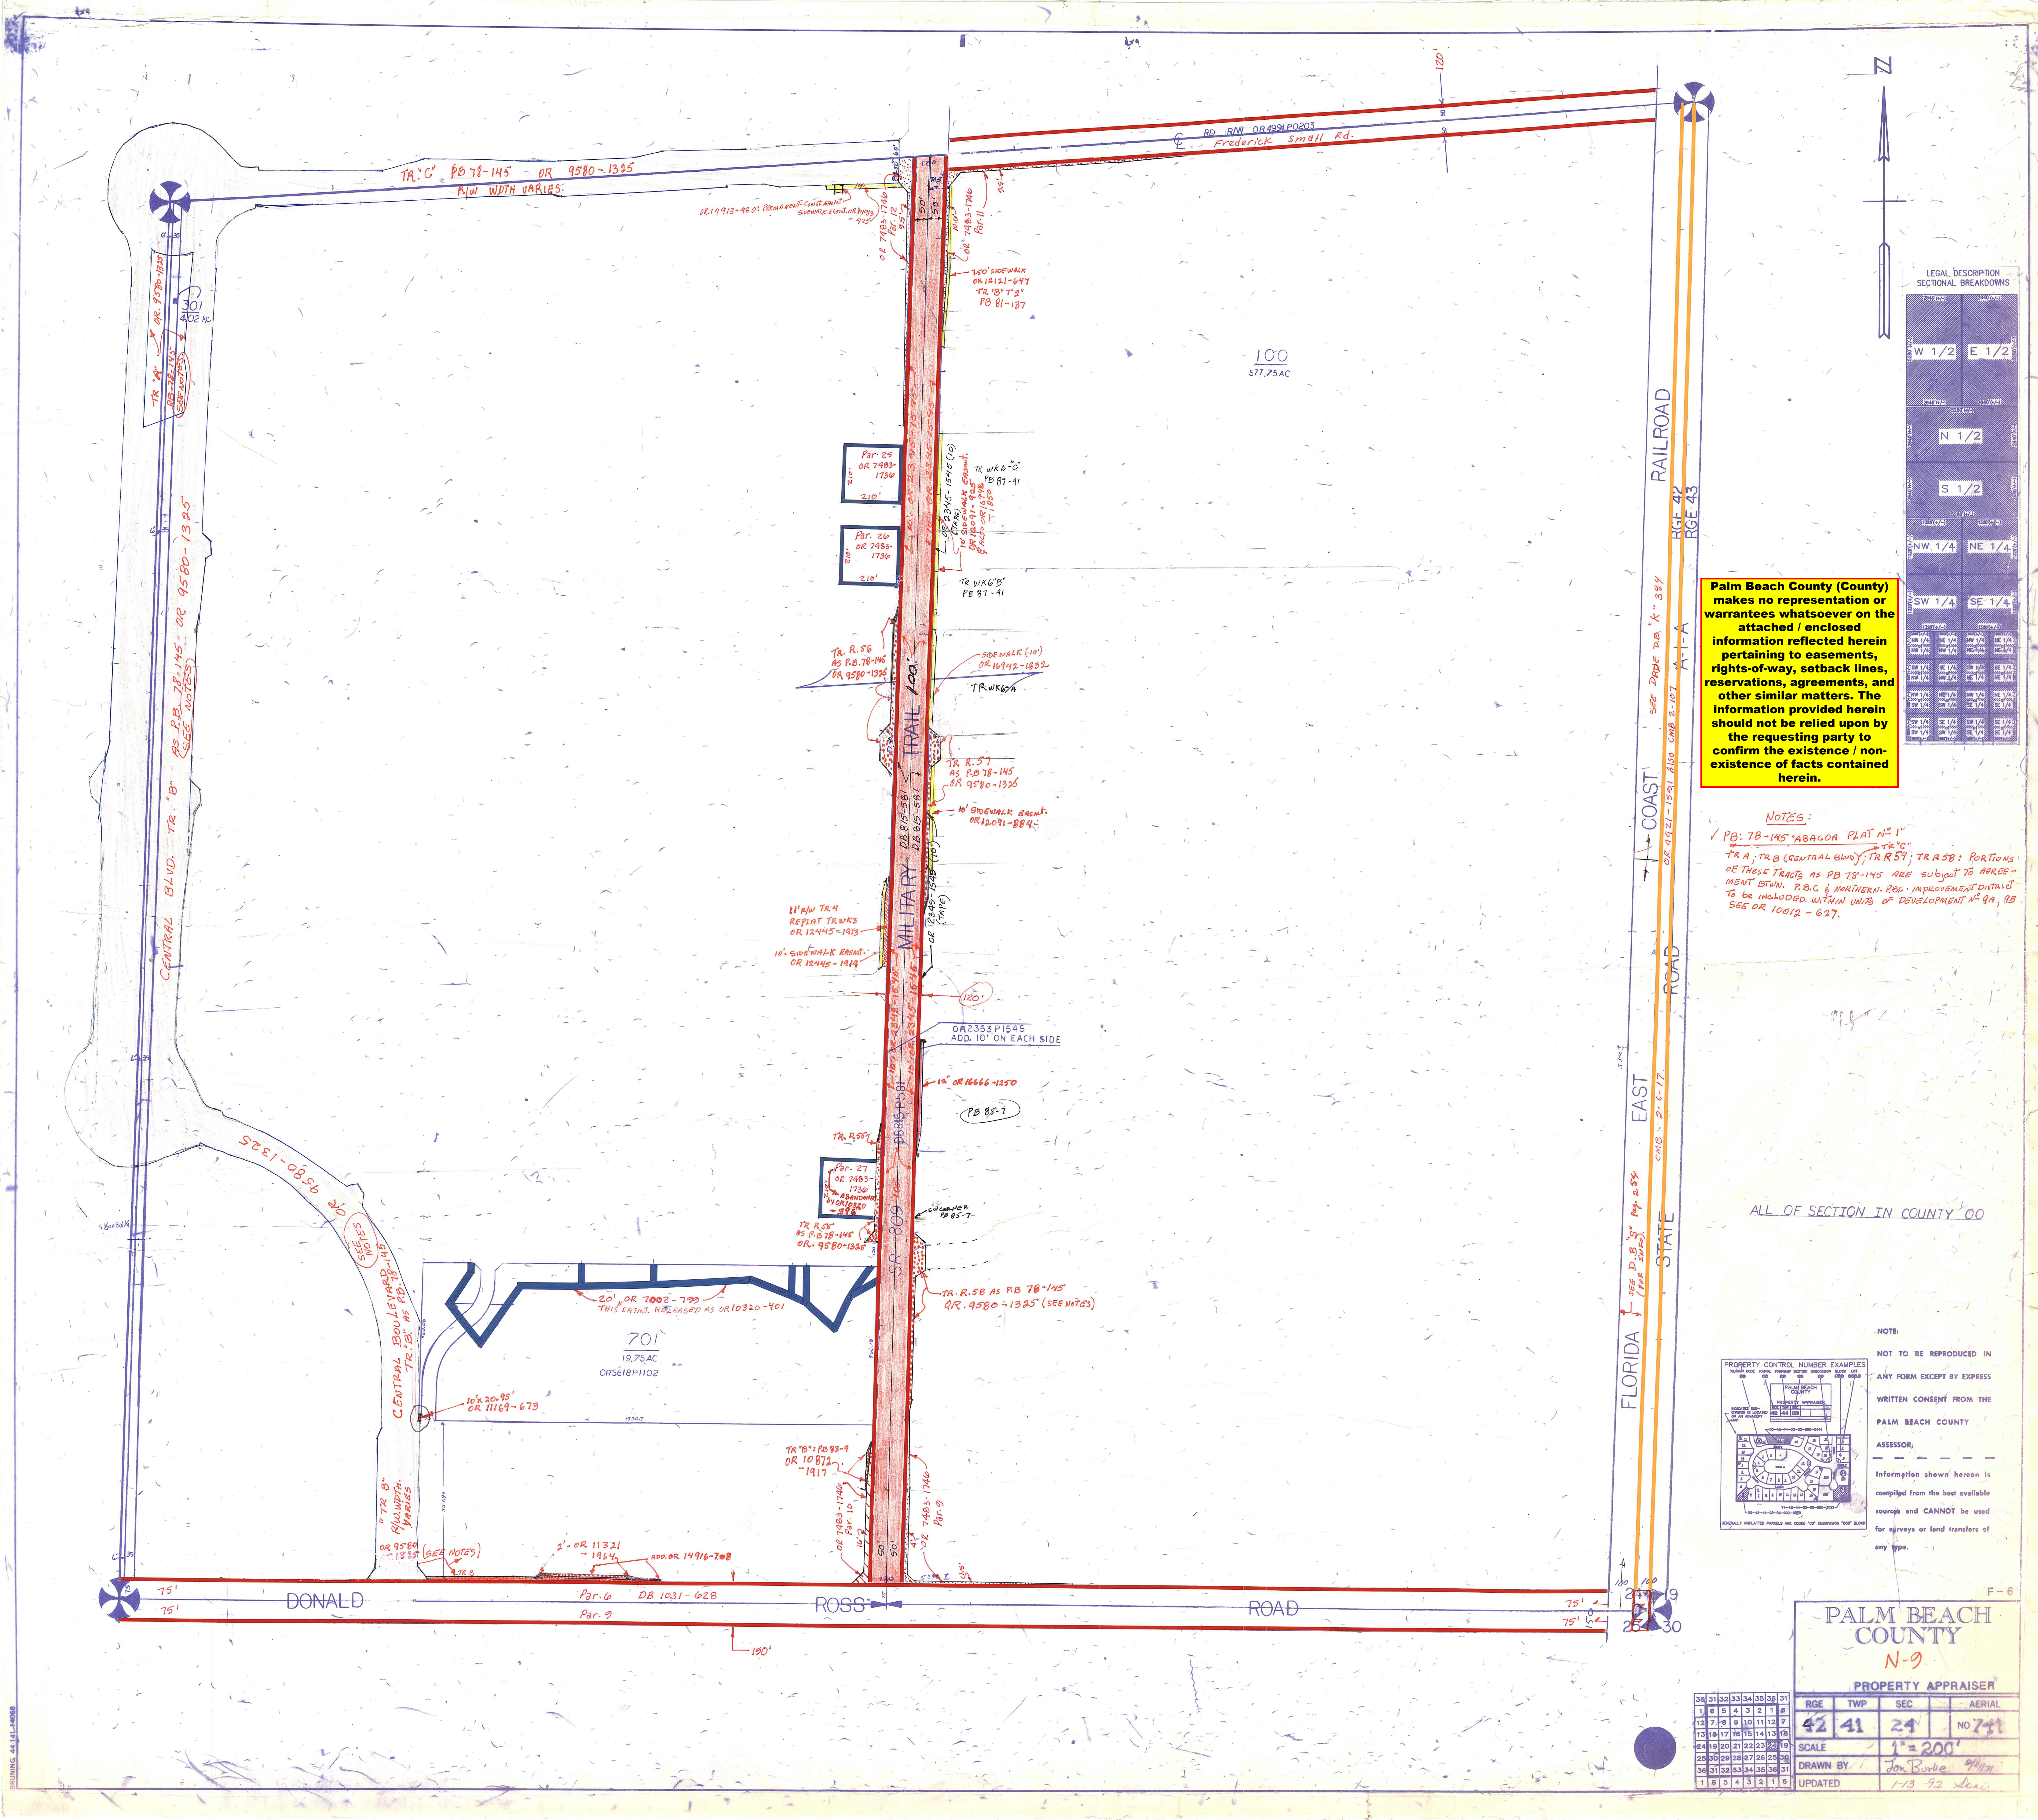


Palm Beach County (County) makes no representation or warranties whatsoever on the attached / enclosed information reflected herein pertaining to easements, rights-of-way, setback lines, reservations, agreements, and other similar matters. The information provided herein should not be relied upon by the requesting party to confirm the existence / non-existence of facts contained herein.

NOTES:
PB 78-145 ABACON PLAT N-1
TRA, TRB (CENTRAL BVD), TR R57, TR R58: PORTIONS OF THESE TRACTS AS PB 78-145 ARE SUBJECT TO AGREEMENT WITH P.B.C. & NORTHERN P.B.C. IMPROVEMENT DISTRICT TO BE INCLUDED WITHIN UNITS OF DEVELOPMENT N-9A, B, SEE OR 10012-627.

ALL OF SECTION IN COUNTY 00

NOTE:
NOT TO BE REPRODUCED IN ANY FORM EXCEPT BY EXPRESS WRITTEN CONSENT FROM THE PALM BEACH COUNTY ASSESSOR.
Information shown hereon is compiled from the best available sources and CANNOT be used for surveys or land transfers of any type.

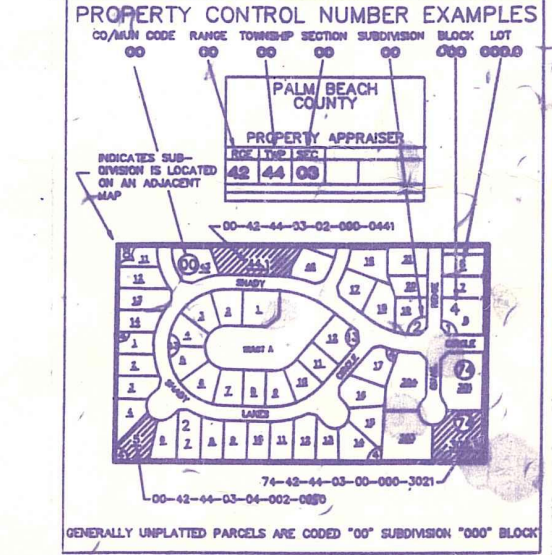

PALM BEACH COUNTY
N-9
PROPERTY APPRAISER
RGE TWP SEC AERIAL
42 41 24 NO 7-1
SCALE 1" = 200'
DRAWN BY Jon Burke 9/1/17
UPDATED 1-13-92

36	31	32	33	34	35	36	31
1	8	5	4	3	2	1	8
