



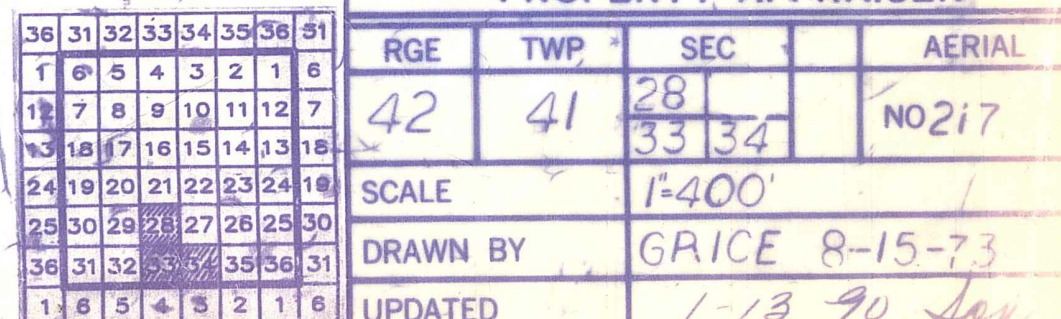

Palm Beach County (County) makes no representation or warranties whatsoever on the attached / enclosed information reflected herein pertaining to easements, rights-of-way, setback lines, reservations, agreements, and other similar matters. The information provided herein should not be relied upon by the requesting party to confirm the existence / non-existence of facts contained herein.

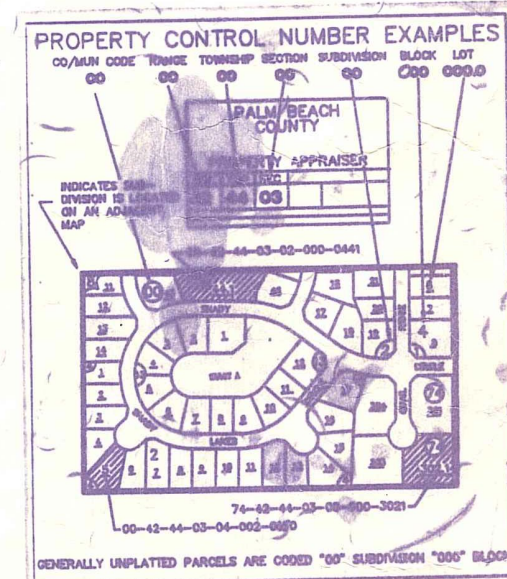

NOTE:
NOT TO BE REPRODUCED IN
ANY FORM EXCEPT BY EXPRESS
WRITTEN CONSENT FROM THE
PALM BEACH COUNTY
ASSESSOR.

— — — — —

Information shown hereon is
compiled from the best available
sources and CANNOT be used
for surveys or land transfers of
any type.

1-7
1-8 H-8

PALM BEACH
COUNTY

PROPERTY APPRAISER

RGE	TWP	SEC		AERIAL
42	41	28		NO217
		33	34	
SCALE	1"=400'			
DRAWN BY	GRICE 8-15-73			
UPDATED	1-13-90 Jav			