


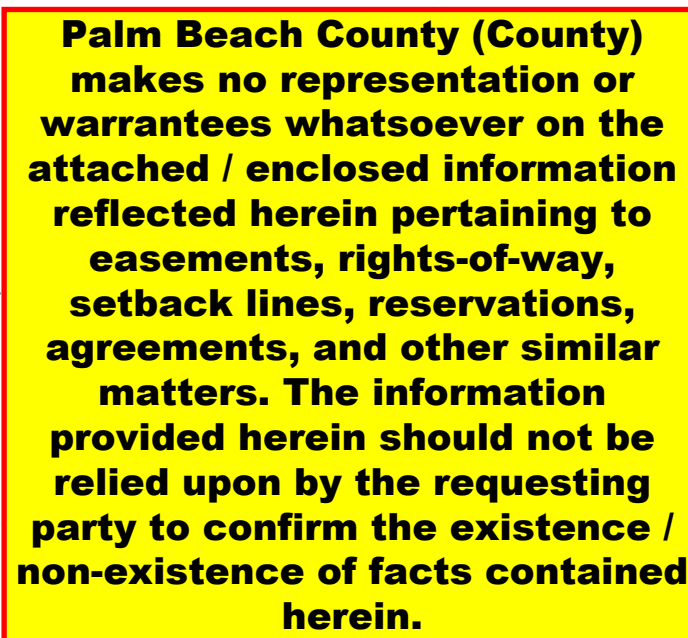

01 LAKES OF SHERBROOKE PH 9 (91) PB65 P146
(SEE BLK 33)
02 SHERBROOKE CENTER REPL MUPD (2000) PB87P56
(SEE BLK 33)

15 SHERBROOKE CENTER (92) PB68P125 (SEE BLK 33) TAKEN 8
TO
WRONG SUB 82 B

* PALM BEACH COUNTY
TO PBC SOLID WASTE
AUTHORITY: E/PA, SRK 34
LESS 2.55 PER 1-16-77-32-83
AND LESS 2.40 OF TRS 18 & 19
\$ ALSO LESS 1.30 OF TRS 1 thru 4
B. 4069 - 963 (YR 1983)

LANтана
LANDFILL SITE

PALM TRCH SKYHAWKS, INC
HAS A LAND-USE LEASE
TO FLY MODEL AIRPLANES
LEASE IS CONTINUOUS
FROM 1-9-79 UNLESS
OTHERWISE TERMINATED

LANTANA: TR 49 & 50 BLK 34
TO P.B.C. PER D. 945-376
(LANTANA R/W INCLUDED IN
Trade AS PER P.B. 2-45)

NOTE: ALL LAND NORTH OF LANTANA
RD IS IN PALM BEACH FARMS
PL #3 AND IS CODED 05 IN SEC
27 43-42 AND IS IN
THE COUNTY (00)

NOTE: ALL LAND SOUTH OF LANTANA RD IS IN HIATUS TRACT 42

NOTE:
NOT TO BE REPRODUCED IN
ANY FORM EXCEPT BY EXPRESS
WRITTEN CONSENT FROM THE
PALM BEACH COUNTY
ASSESSOR.

Information shown hereon is compiled from the best available sources and CANNOT be used for surveys or land transfers of any type.

K - 26

**PALM BEACH
COUNTY
GARY R. NIKOLITS
PROPERTY APPRAISER**

RGE	TWP	SEC		AERIAL
42	44	31		NO
SCALE 1" = 200'		BLK 34		
DRAWN BY		C. L. L. S.		
UPDATED		J. L. L. S.		