
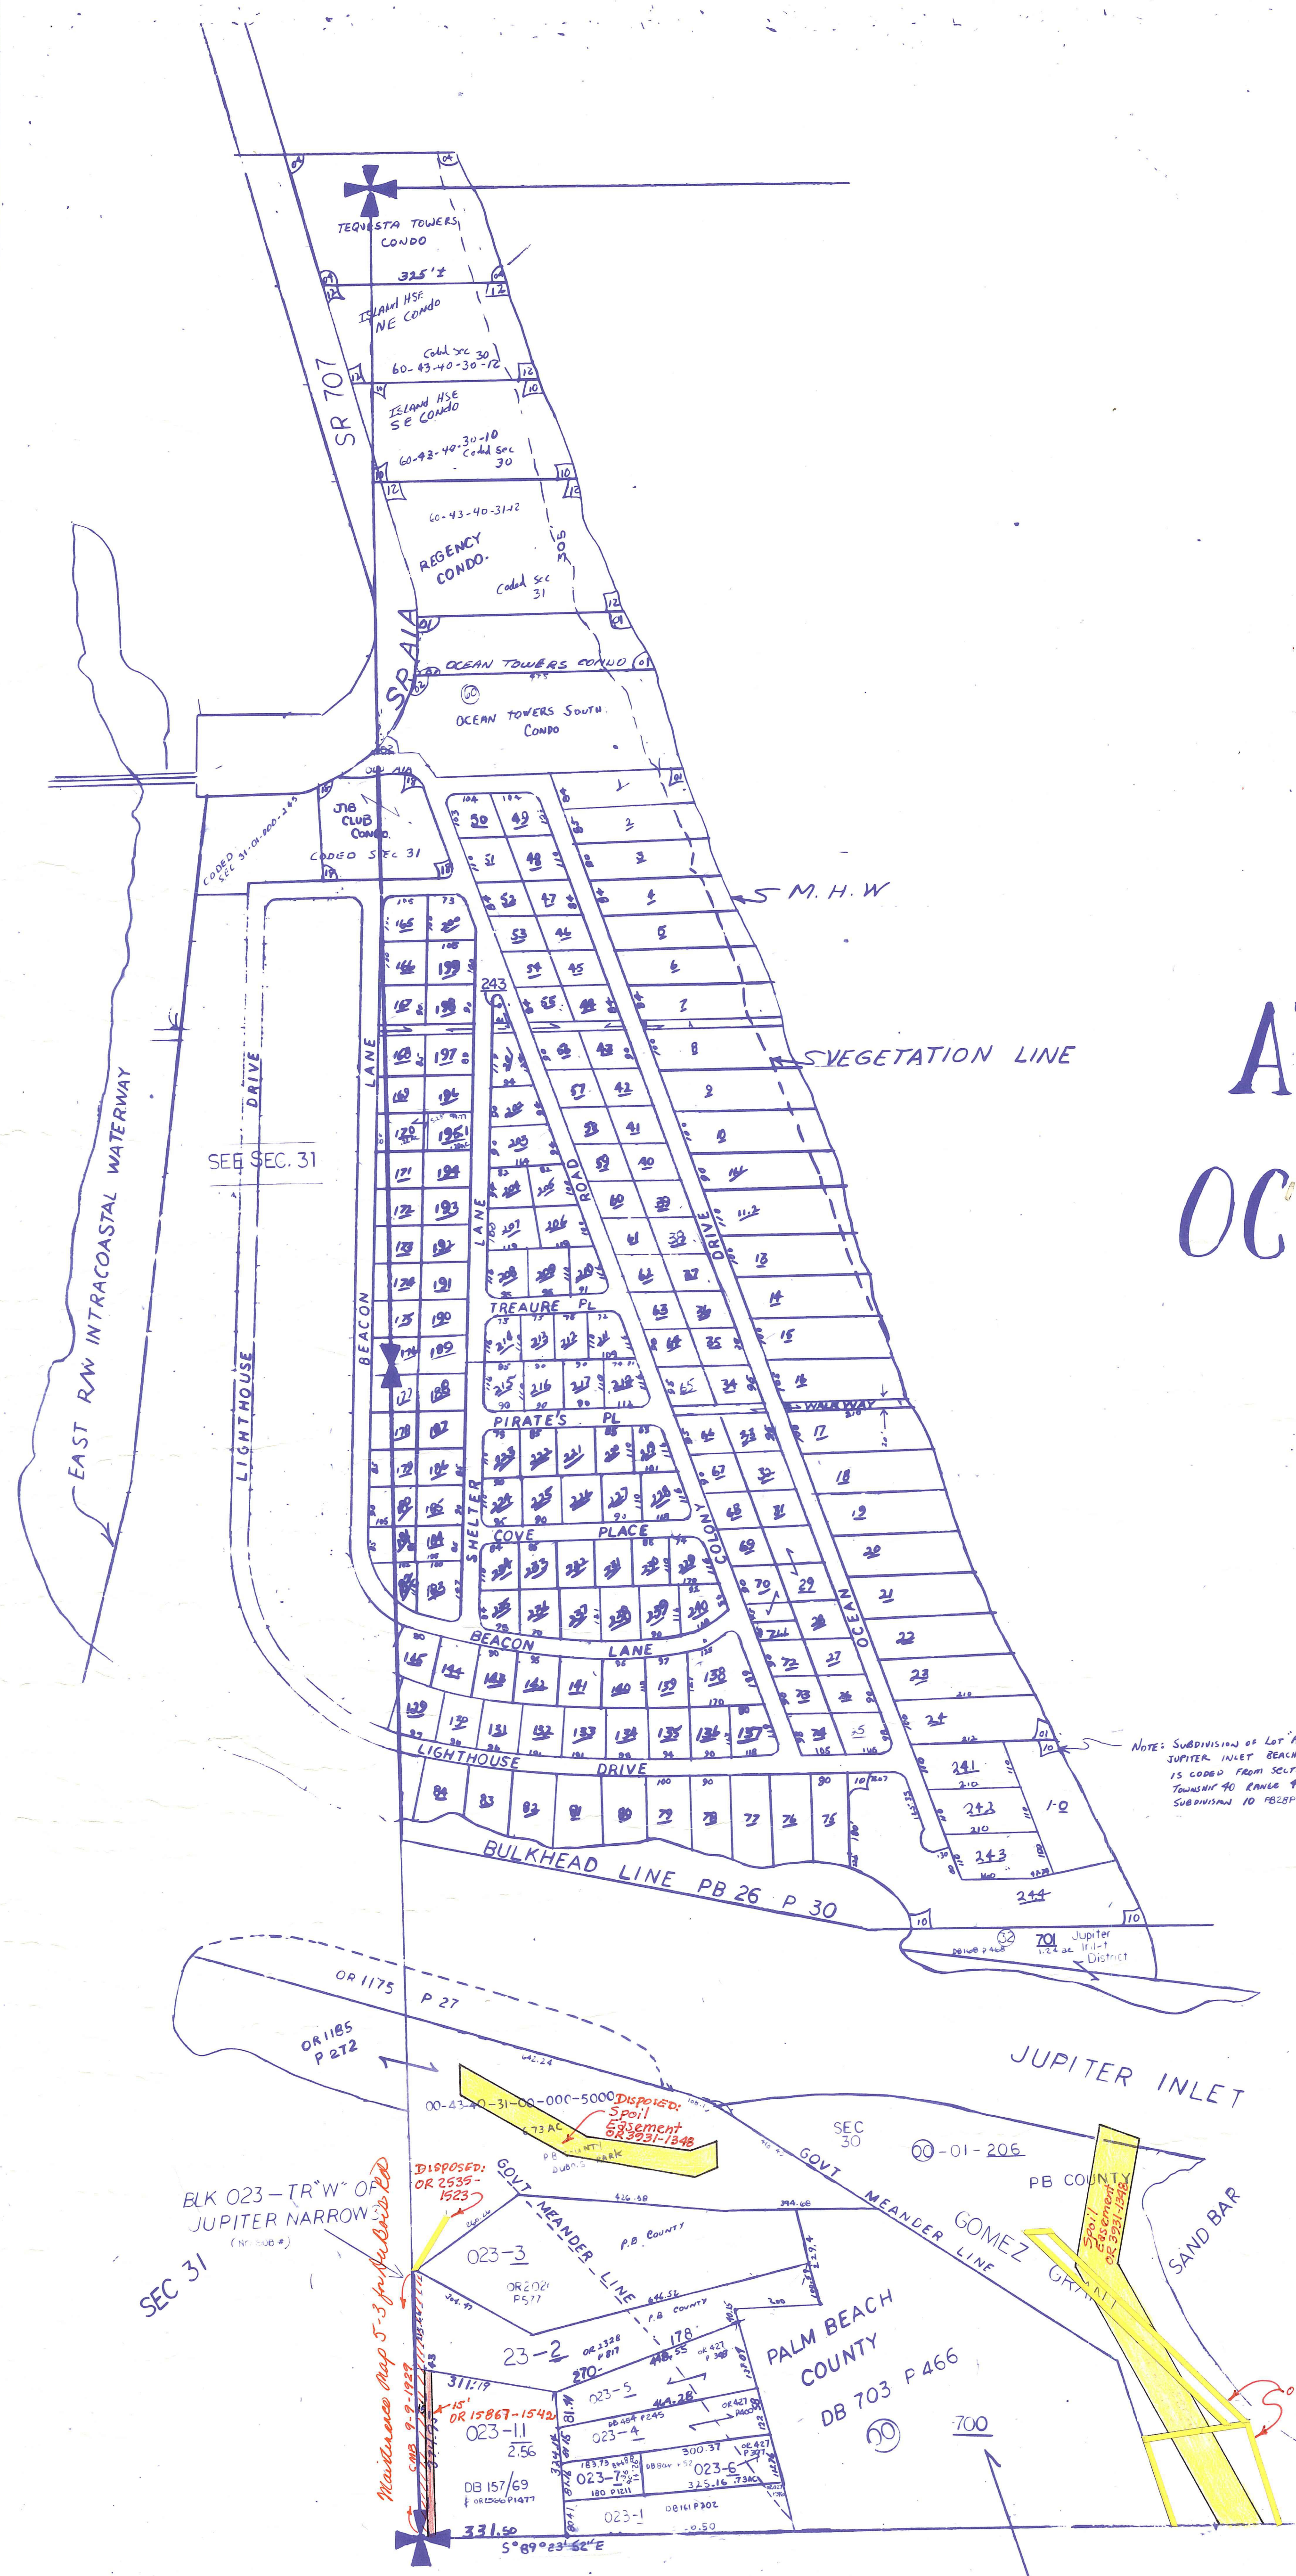



Palm Beach County (County) makes no representation or warrants whatsoever on the attached / enclosed information reflected herein pertaining to easements, rights-of-way, setback lines, reservations, agreements, and other similar matters. The information provided herein should not be relied upon by the requesting party to confirm the existence / non-existence of facts contained herein.

01 OCEAN TOWERS CONDO 60
 1/2 02 " " SOUTH CONDO 60
 03 OCEAN VILLAS CONDO APTS 60 SEC. 32
 1/2 04 TEQUESTA TOWERS CONDO 60

ATLANTIC OCEAN

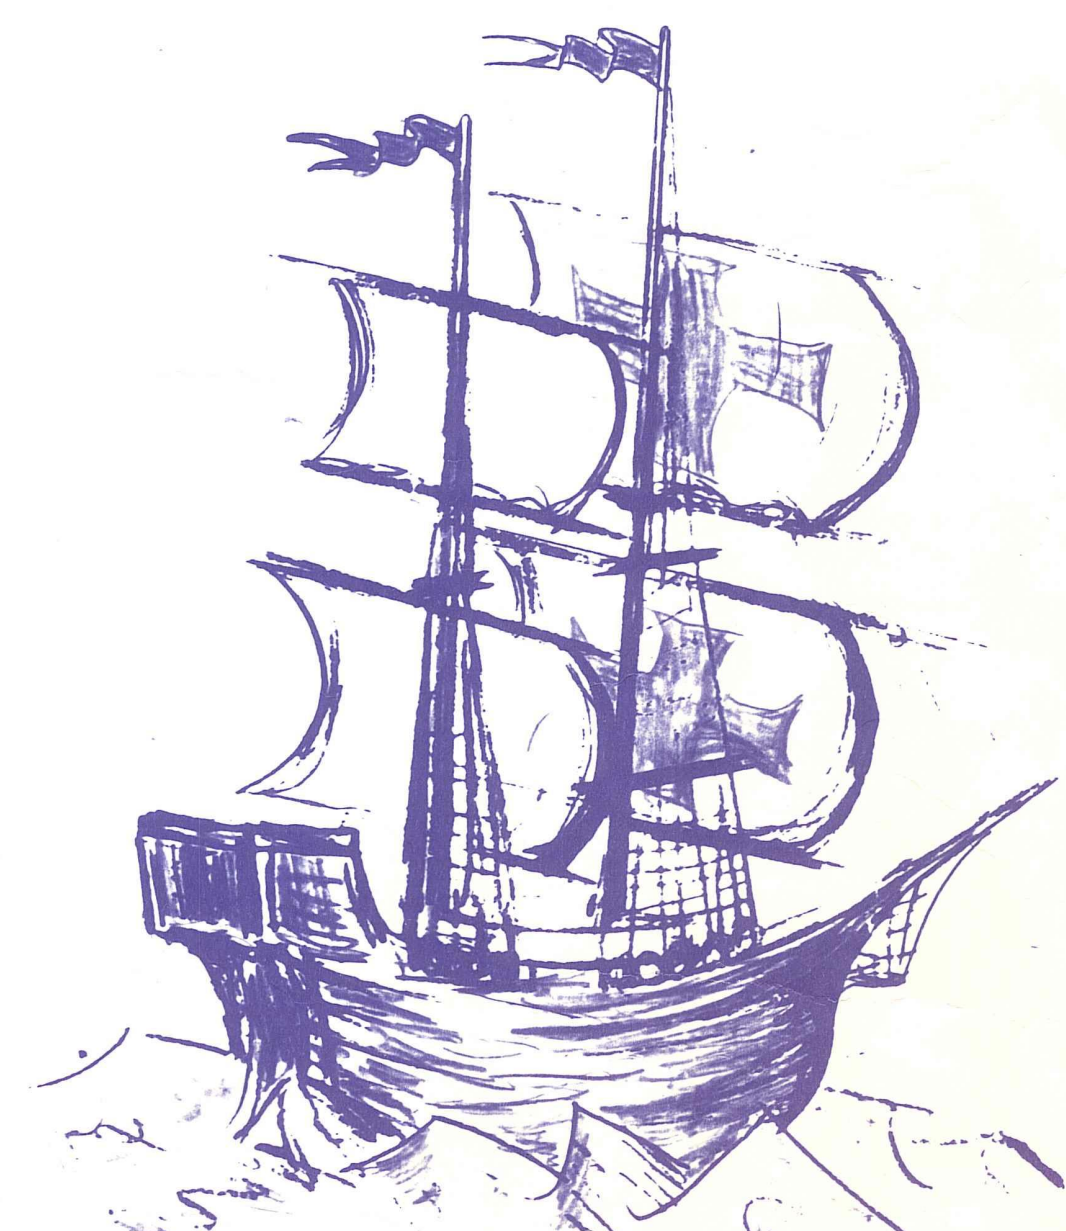

NOTE:
 NOT TO BE REPRODUCED IN
 ANY FORM EXCEPT BY EXPRESS
 WRITTEN CONSENT FROM THE
 PALM BEACH COUNTY
 PROPERTY APPRAISER
 Information shown hereon is
 compiled from the best available
 sources and CANNOT be used
 for surveys or land transfers of
 any type.

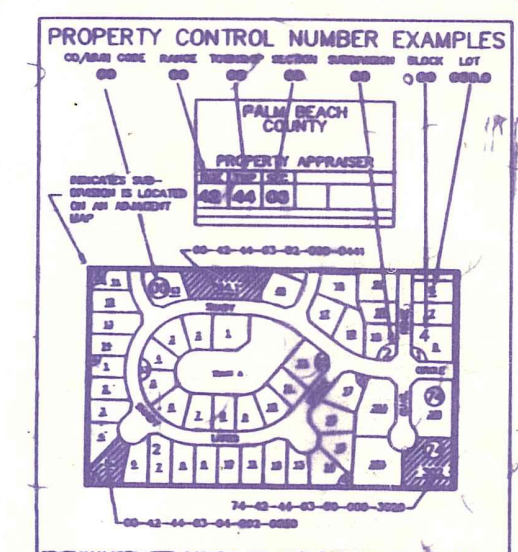

PALM BEACH COUNTY			
N-5			
PROPERTY APPRAISER			
RGE	TWP	SEC	AERIAL
43	40	32	NO. 11/11
SCALE		1" = 200'	
DRAWN BY		L. J. JONES	
UPDATED BY		8-4-92 J.R.	