

MINTO WEST

Sections 1, 2, 3, and 12, Township 43 South, Range 40 East, and Sections 5, 6, 7, and 8, Township 43 South, Range 41 East, Palm Beach County, Florida


Schedule B - Section II - Title Notes:

Items 1 - 3: Not a Matter of Survey

- Item 4:** Oil and mineral reservations in favor of Tucson Corporation, as contained in the instrument dated December 16, 1946 and recorded December 16, 1946 in Deed Book 791, page 143. Said reservations have been partially conveyed in Deed Book 753, page 17 and modified in Official Records Book 302, page 147. (Affects Parcel 1 - Part of Section 3, Plotted Hereon)
- Item 5:** Oil, gas and mineral reservations in favor of Southern States Land and Timber Corporation, as contained in Deed dated April 20, 1951 and recorded April 25, 1951 in Deed Book 941, page 526 (Includes Sections 5 and 6, North 1/2 of Section 7, and North 1/2 of Section 8, Township 43 South, Range 41 East), as modified by the instrument recorded in Official Records Book 312, page 342 (Includes Sections 5 and 6, North 1/2 of Section 7, and North 1/2 of Section 8, Township 43 South, Range 41 East). (Affects Parcel 2)
- Item 6:** Contract between West Palm Beach Water Co. and Indian Trail Ranch, Inc. recorded in Deed Book 1156 at Page 36. (Affects Parcel 2 - 80' Easement lying South of M-Canal, Plotted Hereon, appears to be included in above instrument, however, provided instrument is partially illegible)
- Item 7:** Mutual right-of-way agreement recorded in Official Records Book 1328 at Page 530. (Affects Parcels 1 and 2, Plotted Hereon)
- Item 8:** Mutual right-of-way agreement dated April 1, 1966 and recorded April 1, 1966 in Official Records Book 1354, page 47, as assigned in Official Records Book 2606, page 1023. (Affects Parcels 1 and 2 - Plotted Hereon)
- Item 9:** Intentionally Deleted
- Item 10:** Intentionally Deleted
- Item 11:** Easement for drainage purposes contained within Declaration of Easements dated November 25, 1968 and recorded November 29, 1968 in Official Records Book 1687, page 1749, affected by Partial Assignment of Easements recorded May 6, 2008 in Official Records Book 22620, Page 1890. (Affects Parcel 1 - Plotted Hereon)
- Item 12:** Terms, provisions and easements contained in that certain Easement and Access Agreement by and between Callery-Judge Grove, a New York limited partnership and Seminole Water Control District dated January 15, 1971 and recorded June 20, 1971 in Official Records Book 1868, Page 307, together with the Terms, Conditions and Provisions of that certain Easement and Access Agreement recorded in Official Records Book 6853, Page 1722, said Easements as affected by Release of Access Rights recorded in Official Records Book 14034, Page 1136, Official Records Book 14568, Page 1775, Official Records Book 14568, Page 1791, Official Records Book 14676, Page 949, Official Records Book 15391, Page 750 and Official Records Book 15610, Page 174. (Affects Parcels 1 and 2 - Plotted Hereon)
- Item 13:** Easement in favor of Seminole Water Control District contained in instrument dated April 26, 1989 and recorded May 11, 1989 in Official Records Book 6062, page 1113. (Affects Parcel 2 - Plotted Hereon)
- Item 14:** Terms and conditions of Unity(s) of Title recorded in Official Records Book 2865, page 744; Official Records Book 3288, page 1012 and Official Records Book 7818, page 1681. (Affects Parcels 1 and 2 - Plotted Hereon)
- Item 15:** Easement Agreement by and between Callery-Judge Grove and Seminole Water Control District as contained in Dedication of Easement dated December 4, 1992 and recorded December 17, 1992 in Official Records Book 7520, page 1777. (Affects Parcel 2 - Plotted Hereon)
- Item 16:** Easement Agreement by and between Callery-Judge Grove and BellSouth Telecommunications, Inc., contained in instrument dated June 22, 1993 and recorded July 28, 1993 in Official Records Book 7817, page 1558, as corrected in Official Records Book 7925, page 1937. (Affects Parcel 2 - Plotted Hereon)
- Item 17:** Terms, provisions and easements contained in that certain Dedication of Irrigation Easement by Callery-Judge Grove L.P., dated August 23, 1994 and recorded August 29, 1994 in Official Records Book 8405, page 1111, and Corrective Dedication of Irrigation Easement recorded November 8, 1994 in Official Records Book 8497, page 1022. (Affects Parcel 2 - Plotted Hereon)
- Item 18:** Easement in favor of Florida Power and Light Company contained in instrument dated September 25, 1995 and recorded October 25, 1995 in Official Records Book 8973, page 1728. (Affects Parcel 2 - Plotted Hereon)
- Item 19:** Ingress and Egress Easement by and between Callery-Judge Grove L.P., Seminole Water Control District and The School Board of Palm Beach County, Florida, contained in instrument dated March 14, 1996 and recorded March 18, 1996 in Official Records Book 9169, page 139. (Affects Parcel 2 - Plotted Hereon)
- Item 20:** Terms, conditions and provisions of Comprehensive Plan Agreement and Covenant by and between Callery-Judge Grove L.P., and Palm Beach County dated July 1, 1998 and recorded September 3, 1998 in Official Records Book 9422, Page 63. (Affects Parcel 2, describes Grove Market Plat - Plotted Hereon)
- Item 21:** Terms, conditions and provisions of Communication Tower Removal Agreement by and between BellSouth Mobility, Inc., and Callery-Judge Grove, as contained in instrument dated November 2, 1996 and recorded December 6, 1996 in Official Records Book 9559, Page 1879. (Affects Parcel 2 - Plotted Hereon)
- Item 22:** Intentionally Deleted
- Item 23:** Easement in favor of BellSouth Telecommunications recorded August 25, 1998 in Official Records Book 10602, Page 717. (Affects Parcel 2 - Plotted Hereon)
- Item 24:** Drainage Easement recorded in Official Records Book 10647, Page 1106, and Flowage Easement recorded in Official Records Book 10647, Page 1150, both in favor of Palm Beach County. (Affects Parcel 2 - Plotted Hereon)
- Item 25:** Easement(s) in favor of BellSouth Telecommunications, Inc., a Georgia corporation set forth in instrument(s) recorded in Official Records Book 11289, Page 112. (Affects Parcel 2 - Plotted Hereon)
- Item 26:** Terms, conditions, and provisions of Site Sublease dated September 16, 1999, by and between BellSouth Mobility, Inc., a Georgia corporation as Sublessee, and Callery-Judge Grove L.P., a Georgia corporation as Lessor, a Memorandum of which is recorded in Official Records Book 11517, Page 1387. (Affects Parcel 2 - Plotted Hereon)
- Item 27:** Terms, conditions, and provisions of Master Lease Agreement and Supplement to Master Lease Agreement, dated March 14, 2001 by and between Crown Castle South, Inc., a Delaware corporation as Lessor (Sub-Sublessor), and PrimeCo Personal Communications, Limited Partnership, d/b/a Verizon Wireless, a Delaware limited partnership as Lessee (Sub-Sublessee), a Memorandum of which is recorded in Official Records Book 12398, Page 1433. (Affects Parcel 2 - Plotted Hereon)
- Item 28:** Terms, conditions, and provisions of Site Lease Acknowledgement dated March 28, 2001, by and between Crown Castle South, Inc., a Delaware corporation as Lessor (Sub-Sublessor), and Sprint Spectrum L.P., a Delaware limited partnership as Lessee (Sub-Sublessee), a Memorandum of which is recorded in Official Records Book 12951, Page 1353. (Affects Parcel 2 - Plotted Hereon)

Surveyor's Notes:

- Easements, rights-of-ways, set back lines, reservations, agreements and other similar matters taken from Chicago Title Insurance Company's Commitment for Title Insurance Order No.: 423842, dated May 24, 2013.
- This survey is limited to above ground visible improvements along and near the boundary lines, and that nothing below the ground was located including, but not limited to foundations (footings), utilities, etc. (Interior Occupation NOT Located)
- Bearings shown hereon are grid bearings based on the line between the south east corner of Section 34, Township 42 South, Range 40 East and the northeast corner of Section 7, Township 43 South, Range 41 East, having a grid bearing of N 70°55'10"W. The East Zone of Florida, as shown hereon, refer to the State Plane Coordinate System, North America Datum of 1983 (NAD 83 - 07) for the East Zone of Florida. Said basis of bearing is the same in the North American Datum of 1983 (NAD 83 - 90).
- The subject property lies in Flood Zone "B", according to Flood Insurance Rate Map, Community-Panel Number 120192 0050 B, Palm Beach County, Florida (Unincorporated Areas), dated October 15, 1982, and issued by the Federal Emergency Management Agency.
- This survey is based on previous field surveys, documents of record, found monuments, exhibits, and historically used corners, as well as the legal description shown hereon. The following are reference surveys used in determining the boundary location for Callery Judge Groves:
 - The "M" Canal Road Right of Way Map, recorded in Road Plat Book 6, Page 136.
 - State of Florida Palm Beach County Right of Way Map for Seminole-Pratt Whitney Road, recorded in Road Plat Book 4, Page 34.
 - Boundary Survey of Residential at Callery Judge Groves, prepared by Lidberg Land Surveying, Inc. (Job No.: 04-106-101C), dated October 5, 2007.
 - Sketch of Survey, prepared by S.P. Musick, dated March 5, 1965.

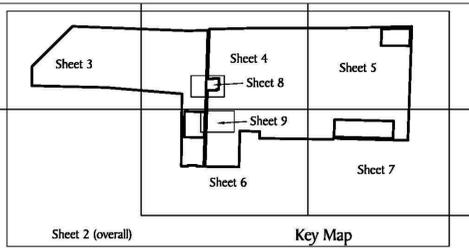

Surveyor's Certification:

The undersigned, being a registered land surveyor of the State of Florida certifies to (i) The Prudential Insurance Company of America, a New Jersey corporation; (ii) Chicago Title Insurance Company; (iii) Akerman Senterfitt, as agent for the title company, and; (iv) Minto Florida Developments, LLC, as purchaser, as follows:

This is to certify that this map or plat and the survey on which it is based were made in accordance with the 2011 Minimum Standard Detail Requirements for ALTA/ACSM Land Title Surveys, jointly established and adopted by ALTA and NSPS, and includes Items 1, 3, 4, 8 (Along Boundary Lines, Interior Occupation NOT Located), 11(a)(Along Boundary Lines, Interior Location of Utilities NOT Located), and 14 of Table A thereof. The field work was completed on 07/18/13.

GEOPOINT SURVEYING, INC.

Gary A. Rager
Florida Professional Surveyor and Mapper # 4828

Legal Description:

DESCRIPTION (Taken from Chicago Title Insurance Company's Commitment for Title Insurance Order No.: 423842, dated May 24, 2013):

Sections 1, 2, and 3, Township 43 South, Range 40 East; EXCEPTING from said Section 3, that part thereof lying North of the following described line; BEGINNING at a point on the West line of said Section 3, and 1343.16 feet North of the Southwest corner of Section 3; thence run Northeast along the South line of Canal "M", right-of-way a distance of 4098.52 feet, more or less, to a point on the North line of said Section 3; said point being 2447.94' West of the Northeast corner of said Section 3.

ALSO:

Section 12, less the East 1/2 of the Southeast 1/4 thereof. All in Township 43 South, Range 40 East, Palm Beach County, Florida.

ALSO:

Sections 5, 6 and the North 1/2 of Sections 7 and 8, in Township 43 South, Range 41 East, less the North 250 feet of said Section 5 and 6, conveyed to the City of West Palm Beach by Deed dated July 26, 1956, and recorded September 25, 1956, in Deed Book 1156, Page 58, for Canal "M" right-of-way, which deed was corrected in part by a corrective quit-claim deed dated October 7, 1963, and filed October 8, 1963, in O.R. Book 924, Page 965, Palm Beach County, Florida.

LESS AND EXCEPT:

The School District of Palm Beach County parcel, recorded in O.R. 14566, Page 1779, of the Public Records of Palm Beach County, Florida.

and;

LESS AND EXCEPT:

The School District of Palm Beach County parcel, recorded in O.R. 9169, Page 136, of the Public Records of Palm Beach County, Florida.

and;

LESS AND EXCEPT:

The School District of Palm Beach County parcel, recorded in O.R. 9232, Page 1206, of the Public Records of Palm Beach County, Florida.

and;

LESS AND EXCEPT:

Silver Lake Enterprises, Inc. parcel, recorded in O.R. 14034, Page 1119, of the Public Records of Palm Beach County, Florida.

and;

LESS AND EXCEPT:

Silver Lake Enterprises, Inc. parcel, recorded in O.R. 14676, Page 953, of the Public Records of Palm Beach County, Florida.

and;

LESS AND EXCEPT:

Silver Lake Palm Beach, LLC parcel, recorded in O.R. 15391, Page 754, of the Public Records of Palm Beach County, Florida.

and;

LESS AND EXCEPT:

Seminole Pratt-Whitney Road parcels, recorded in O.R. Book 1544, Page 378, O.R. Book 10202, Page 430 and O.R. Book 10289, Page 488, of the Public Records of Palm Beach County, Florida.

and;

LESS AND EXCEPT:

Grove Market Place parcel, recorded in O.R. Book 10113, Page 1668, of the Public Records of Palm Beach County, Florida.

and;

LESS AND EXCEPT:

Grove Market Place retention parcel, recorded in O.R. Book 10101, Page 452, of the Public Records of Palm Beach County, Florida.

and;

LESS AND EXCEPT:

Seminole Water Control District parcel, recorded in Official Records Book 2902, Page 1351, of the Public Records of Palm Beach County, Florida.

and;

LESS AND EXCEPT:

DESCRIPTION: A strip of land 80 feet wide lying in Section 1, Township 43 South, Range 40 East, Palm Beach County, Florida, and being more particularly described as follows:


COMMENCE at the Northwest corner of Section 1, Township 43 South, Range 40 East; Thence S.00°59'07"W, along the West boundary of said Section 1, a distance of 349.11 feet to a point on the Southerly boundary of M-Canal; a 250 foot wide City of West Palm Beach right of way, recorded in Deed Book 1156, Page 58, of the Public Records of Palm Beach County; said point also being the POINT OF BEGINNING; Thence East along said Southerly boundary of M-Canal, as found monumented, the following two (2) courses: 1) S.87°46'29"E, 370.84 feet; 2) N.88°36'57"E, 1,408.04 feet to the West right of way line of Seminole-Pratt Whitney Road, a 100 foot wide right of way, recorded in Official Records Book 1544, Page 378, and Road Plat Book 4, Page 34, both of the Public Records of Palm Beach County; Thence S.01°42'52"W, along said West right of way line, a distance of 80.12 feet to a point on a line 80.00 feet south of and parallel with said Southerly boundary of M-Canal, said parallel line also being the south line of the M-Canal Road Easement, an 80 foot wide City of West Palm Beach easement, recorded in said Deed Book 1156, Page 58; Thence West along said south line of the M-Canal Road Easement the following two (2) courses: 1) S.88°36'57"W, a distance of 1,404.23 feet; 2) N.87°46'28"W, a distance of 371.83 feet to said West boundary of Section 1; Thence N.00°59'07"E along said West boundary of Section 1, a distance of 80.02 feet to the POINT OF BEGINNING.

THE ABOVE ALSO BEING DESCRIBED AND BASED UPON FIELD SURVEY, AS FOLLOWS:

PARCEL 1

DESCRIPTION: A parcel of land lying in Sections 1, 2, 3, and 12, Township 43 South, Range 40 East, Palm Beach County, Florida, and being more particularly described as follows:

COMMENCE at the Northwest corner of said Section 1, run thence along the West boundary of said Section 1, S.00°59'07"W, 429.13 feet to a point on the Southerly boundary of M-Canal Road Easement, an 80 foot wide City of West Palm Beach Easement, recorded in Deed Book 1156, Page 58, of the Public Records of Palm Beach County; said point also being the POINT OF BEGINNING; thence along said Southerly boundary of M-Canal Road Easement, the following two (2) courses: 1) S.87°46'29"E, 371.83 feet; 2) N.88°36'57"E, 1,404.23 feet to the West right of way line of Seminole-Pratt Whitney Road, a 100 foot wide right of way, recorded in Official Records Book 1544, Page 378, and Road Plat Book 4, Page 34, both of the Public Records of Palm Beach County; Thence along said West right of way line, S.01°42'52"W, 3,336.40 feet to the Northernmost corner of additional right of way for Seminole-Pratt Whitney Road, recorded in Official Records Book 10289, Page 488, of the Public Records of Palm Beach County; Thence along the West right of way line of said additional right of way for Seminole-Pratt Whitney Road, the following three (3) courses: 1) S.02°59'15"W, 540.13 feet; 2) S.01°42'52"W, 280.00 feet; 3) S.00°29'29"W, 540.13 feet to a point on aforesaid West right of way line of Seminole-Pratt Whitney Road, recorded in Official Records Book 1544, Page 378, and Road Plat Book 4, Page 34, both of the Public Records of Palm Beach County; Thence along said West right of way line, the following two courses: 1) S.01°42'52"W, 5,032.88 feet to a point of curvature; 2) Southerly, 0.81 feet along the arc of said curve to the East of said curve to a point of tangency; Thence along the East line of said curve, S.01°42'52"W, 0.81 feet to the agreed upon and monumented South boundary of Section 12, as surveyed by K.C. Mook and referenced in Road Plat Book 6, Page 136, of the Public Records of Palm Beach County; Thence along said agreed upon and monumented South boundary of Section 12, as surveyed by K.C. Mook and referenced in Road Plat Book 6, Page 136, N.89°12'49"W, 640.01 feet to a point on a line lying 450.00 feet East of and parallel with aforesaid agreed upon and monumented West boundary of Section 12, as surveyed by K.C. Mook and referenced in aforesaid Road Plat Book 6, Page 136, N.00°29'31"E, 60.00 feet; 2) along a line lying 60.00 feet North of and parallel with aforesaid agreed upon and monumented South boundary of Section 12, as surveyed by K.C. Mook and referenced in said Road Plat Book 6, Page 136, N.88°12'49"W, 640.01 feet to a point on a line lying 450.00 feet East of and parallel with aforesaid agreed upon and monumented West boundary of Section 12, as surveyed by K.C. Mook and referenced in said Road Plat Book 6, Page 136, S.00°29'31"W, 60.00 feet to aforesaid agreed upon and monumented South boundary of Section 12, as surveyed by K.C. Mook and referenced in said Road Plat Book 6, Page 136, also being the Southwest corner of aforesaid Seminole Improvement District parcel retained in Official Records Book 14742, Page 1196, and as described in Indian Trail Water Control District Easement Deed, recorded in Official Records Book 2902, Page 1351, and as described in Indian Trail Water Control District Easement Deed, recorded in Official Records Book 14742, Page 1196, and as described in Indian Trail Water Control District Easement Deed, recorded in Official Records Book 2902, Page 1351, both of the Public Records of Palm Beach County, Florida; Thence along the East, North, and West boundary of said Seminole Improvement District parcel retained in Official Records Book 14742, Page 1196, and as described in Indian Trail Water Control District Easement Deed, recorded in Official Records Book 2902, Page 1351, in respective order, the following three (3) courses: 1) along a line lying 1,050.00 feet East of and parallel with the agreed upon and monumented West boundary of Section 12, as surveyed by K.C. Mook and referenced in aforesaid Road Plat Book 6, Page 136, N.00°29'31"E, 60.00 feet; 2) along a line lying 60.00 feet North of and parallel with aforesaid agreed upon and monumented South boundary of Section 12, as surveyed by K.C. Mook and referenced in said Road Plat Book 6, Page 136, N.89°12'49"W, 640.01 feet to a point on a line lying 450.00 feet East of and parallel with aforesaid agreed upon and monumented West boundary of Section 12, as surveyed by K.C. Mook and referenced in said Road Plat Book 6, Page 136, S.00°29'31"W, 60.00 feet to aforesaid agreed upon and monumented South boundary of Section 12, as surveyed by K.C. Mook and referenced in said Road Plat Book 6, Page 136, also being the Southwest corner of aforesaid Seminole Improvement District parcel retained in Official Records Book 14742, Page 1196, and as described in Indian Trail Water Control District Easement Deed, recorded in Official Records Book 2902, Page 1351, and as described in Indian Trail Water Control District Easement Deed, recorded in Official Records Book 14742, Page 1196, and as described in Indian Trail Water Control District Easement Deed, recorded in Official Records Book 2902, Page 1351, both of the Public Records of Palm Beach County, Florida; Thence along the East, North, and West boundary of said Seminole Improvement District parcel retained in Official Records Book 14742, Page 1196, and as described in Indian Trail Water Control District Easement Deed, recorded in Official Records Book 2902, Page 1351, in respective order, the following three (3) courses: 1) along a line lying 1,050.00 feet East of and parallel with the agreed upon and monumented West boundary of Section 12, as surveyed by K.C. Mook and referenced in aforesaid Road Plat Book 6, Page 136, N.00°29'31"E, 60.00 feet; 2) along a line lying 60.00 feet North of and parallel with aforesaid agreed upon and monumented South boundary of Section 12, as surveyed by K.C. Mook and referenced in said Road Plat Book 6, Page 136, N.89°12'49"W, 640.01 feet to a point on a line lying 450.00 feet East of and parallel with aforesaid agreed upon and monumented West boundary of Section 12, as surveyed by K.C. Mook and referenced in said Road Plat Book 6, Page 136, S.00°29'31"W, 60.00 feet to aforesaid agreed upon and monumented South boundary of Section 12, as surveyed by K.C. Mook and referenced in said Road Plat Book 6, Page 136, also being the Southwest corner of aforesaid Seminole Improvement District parcel retained in Official Records Book 14742, Page 1196, and as described in Indian Trail Water Control District Easement Deed, recorded in Official Records Book 2902, Page 1351, and as described in Indian Trail Water Control District Easement Deed, recorded in Official Records Book 14742, Page 1196, and as described in Indian Trail Water Control District Easement Deed, recorded in Official Records Book 2902, Page 1351, both of the Public Records of Palm Beach County, Florida; Thence along the East, North, and West boundary of said Seminole Improvement District parcel retained in Official Records Book 14742, Page 1196, and as described in Indian Trail Water Control District Easement Deed, recorded in Official Records Book 2902, Page 1351, in respective order, the following three (3) courses: 1) along a line lying 1,050.00 feet East of and parallel with the agreed upon and monumented West boundary of Section 12, as surveyed by K.C. Mook and referenced in aforesaid Road Plat Book 6, Page 136, N.00°29'31"E, 60.00 feet; 2) along a line lying 60.00 feet North of and parallel with aforesaid agreed upon and monumented South boundary of Section 12, as surveyed by K.C. Mook and referenced in said Road Plat Book 6, Page 136, N.89°12'49"W, 640.01 feet to a point on a line lying 450.00 feet East of and parallel with aforesaid agreed upon and monumented West boundary of Section 12, as surveyed by K.C. Mook and referenced in said Road Plat Book 6, Page 136, S.00°29'31"W, 60.00 feet to aforesaid agreed upon and monumented South boundary of Section 12, as surveyed by K.C. Mook and referenced in said Road Plat Book 6, Page 136, also being the Southwest corner of aforesaid Seminole Improvement District parcel retained in Official Records Book 14742, Page 1196, and as described in Indian Trail Water Control District Easement Deed, recorded in Official Records Book 2902, Page 1351, and as described in Indian Trail Water Control District Easement Deed, recorded in Official Records Book 14742, Page 1196, and as described in Indian Trail Water Control District Easement Deed, recorded in Official Records Book 2902, Page 1351, both of the Public Records of Palm Beach County, Florida; Thence along the East, North, and West boundary of said Seminole Improvement District parcel retained in Official Records Book 14742, Page 1196, and as described in Indian Trail Water Control District Easement Deed, recorded in Official Records Book 2902, Page 1351, in respective order, the following three (3) courses: 1) along a line lying 1,050.00 feet East of and parallel with the agreed upon and monumented West boundary of Section 12, as surveyed by K.C. Mook and referenced in aforesaid Road Plat Book 6, Page 136, N.00°29'31"E, 60.00 feet; 2) along a line lying 60.00 feet North of and parallel with aforesaid agreed upon and monumented South boundary of Section 12, as surveyed by K.C. Mook and referenced in said Road Plat Book 6, Page 136, N.89°12'49"W, 640.01 feet to a point on a line lying 450.00 feet East of and parallel with aforesaid agreed upon and monumented West boundary of Section 12, as surveyed by K.C. Mook and referenced in said Road Plat Book 6, Page 136, S.00°29'31"W, 60.00 feet to aforesaid agreed upon and monumented South boundary of Section 12, as surveyed by K.C. Mook and referenced in said Road Plat Book 6, Page 136, also being the Southwest corner of aforesaid Seminole Improvement District parcel retained in Official Records Book 14742, Page 1196, and as described in Indian Trail Water Control District Easement Deed, recorded in Official Records Book 2902, Page 1351, and as described in Indian Trail Water Control District Easement Deed, recorded in Official Records Book 14742, Page 1196, and as described in Indian Trail Water Control District Easement Deed, recorded in Official Records Book 2902, Page 1351, both of the Public Records of Palm Beach County, Florida; Thence along the East, North, and West boundary of said Seminole Improvement District parcel retained in Official Records Book 14742, Page 1196, and as described in Indian Trail Water Control District Easement Deed, recorded in Official Records Book 2902, Page 1351, in respective order, the following three (3) courses: 1) along a line lying 1,050.00 feet East of and parallel with the agreed upon and monumented West boundary of Section 12, as surveyed by K.C. Mook and referenced in aforesaid Road Plat Book 6, Page 136, N.00°29'31"E, 60.00 feet; 2) along a line lying 60.00 feet North of and parallel with aforesaid agreed upon and monumented South boundary of Section 12, as surveyed by K.C. Mook and referenced in said Road Plat Book 6, Page 136, N.89°12'49"W, 640.01 feet to a point on a line lying 450.00 feet East of and parallel with aforesaid agreed upon and monumented West boundary of Section 12, as surveyed by K.C. Mook and referenced in said Road Plat Book 6, Page 136, S.00°29'31"W, 60.00 feet to aforesaid agreed upon and monumented South boundary of Section 12, as surveyed by K.C. Mook and referenced in said Road Plat Book 6, Page 136, also being the Southwest corner of aforesaid Seminole Improvement District parcel retained in Official Records Book 14742, Page 1196, and as described in Indian Trail Water Control District Easement Deed, recorded in Official Records Book 2902, Page 1351, and as described in Indian Trail Water Control District Easement Deed, recorded in Official Records Book 14742, Page 1196, and as described in Indian Trail Water Control District Easement Deed, recorded in Official Records Book 2902, Page 1351, both of the Public Records of Palm Beach County, Florida; Thence along the East, North, and West boundary of said Seminole Improvement District parcel retained in Official Records Book 14742, Page 1196, and as described in Indian Trail Water Control District Easement Deed, recorded in Official Records Book 2902, Page 1351, in respective order, the following three (3) courses: 1) along a line lying 1,050.00 feet East of and parallel with the agreed upon and monumented West boundary of Section 12, as surveyed by K.C. Mook and referenced in aforesaid Road Plat Book 6, Page 136, N.00°29'31"E, 60.00 feet; 2) along a line lying 60.00 feet North of and parallel with aforesaid agreed upon and monumented South boundary of Section 12, as surveyed by K.C. Mook and referenced in said Road Plat Book 6, Page 136, N.89°12'49"W, 640.01 feet to a point on a line lying 450.00 feet East of and parallel with aforesaid agreed upon and monumented West boundary of Section 12, as surveyed by K.C. Mook and referenced in said Road Plat Book 6, Page 136, S.00°29'31"W, 60.00 feet to aforesaid agreed upon and monumented South boundary of Section 12, as surveyed by K.C. Mook and referenced in said Road Plat Book 6, Page 136, also being the Southwest corner of aforesaid Seminole Improvement District parcel retained in Official Records Book 14742, Page 1196, and as described in Indian Trail Water Control District Easement Deed, recorded in Official Records Book 2902, Page 1351, and as described in Indian Trail Water Control District Easement Deed, recorded in Official Records Book 14742, Page 1196, and as described in Indian Trail Water Control District Easement Deed, recorded in Official Records Book 2902, Page 1351, both of the Public Records of Palm Beach County, Florida; Thence along the East, North, and West boundary of said Seminole Improvement District parcel retained in Official Records Book 14742, Page 1196, and as described in Indian Trail Water Control District Easement Deed, recorded in Official Records Book 2902, Page 1351, in respective order, the following three (3) courses: 1) along a line lying 1,050.00 feet East of and parallel with the agreed upon and monumented West boundary of Section 12, as surveyed by K.C. Mook and referenced in aforesaid Road Plat Book 6, Page 136, N.00°29'31"E, 60.00 feet; 2) along a line lying 60.00 feet North of and parallel with aforesaid agreed upon and monumented South boundary of Section 12, as surveyed by K.C. Mook and referenced in said Road Plat Book 6, Page 136, N.89°12'49"W, 640.01 feet to a point on a line lying 450.00 feet East of and parallel with aforesaid agreed upon and monumented West boundary of Section 12, as surveyed by K.C. Mook and referenced in said Road Plat Book 6, Page 136, S.00°29'31"W, 60.00 feet to aforesaid agreed upon and monumented South boundary of Section 12, as surveyed by K.C. Mook and referenced in said Road Plat Book 6, Page 136, also being the Southwest corner of aforesaid Seminole Improvement District parcel retained in Official Records Book 14742, Page 1196, and as described in Indian Trail Water Control District Easement Deed, recorded in Official Records Book 2902, Page 1351, and as described in Indian Trail Water Control District Easement Deed, recorded in Official Records Book 14742, Page 1196, and as described in Indian Trail Water Control District Easement Deed, recorded in Official Records Book 2902, Page 1351, both of the Public Records of Palm Beach County, Florida; Thence along the East, North, and West boundary of said Seminole Improvement District parcel retained in Official Records Book 14742, Page 1196, and as described in Indian Trail Water Control District Easement Deed, recorded in Official Records Book 2902, Page 1351, in respective order, the following three (3) courses: 1) along a line lying 1,050.00 feet East of and parallel with the agreed upon and monumented West boundary of Section 12, as surveyed by K.C. Mook and referenced in aforesaid Road Plat Book 6, Page 136, N.00°29'31"E, 60.00 feet; 2) along a line lying 60.00 feet North of and parallel with aforesaid agreed upon and monumented South boundary of Section 12, as surveyed by K.C. Mook and referenced in said Road Plat Book 6, Page 136, N.89°12'49"W, 640.01 feet to a point on a line lying 450.00 feet East of and parallel with aforesaid agreed upon and monumented West boundary of Section 12, as surveyed by K.C. Mook and referenced in said Road Plat Book 6, Page 136, S.00°29'31"W, 60.00 feet to aforesaid agreed upon and monumented South boundary of Section 12, as surveyed by K.C. Mook and referenced in said Road Plat Book 6, Page 136, also being the Southwest corner of aforesaid Seminole Improvement District parcel retained in Official Records Book 14742, Page 1196, and as described in Indian Trail Water Control District Easement Deed, recorded in Official Records Book 2902, Page 1351, and as described in Indian Trail Water Control District Easement Deed, recorded in Official Records Book 14742, Page 1196, and as described in Indian Trail Water Control District Easement Deed, recorded in Official Records Book 2902, Page 1351, both of the Public Records of Palm Beach County, Florida; Thence along the East, North, and West boundary of said Seminole Improvement District parcel retained in Official Records Book 14742, Page 1196, and as described in Indian Trail Water Control District Easement Deed, recorded in Official Records Book 2902, Page 1351, in respective order, the following three (3) courses: 1) along a line lying 1,050.00 feet East of and parallel with the agreed upon and monumented West boundary of Section 12, as surveyed by K.C. Mook and referenced in aforesaid Road Plat Book 6, Page 136, N.00°29'31"E, 60.00 feet; 2) along a line lying 60.00 feet North of and parallel with aforesaid agreed upon and monumented South boundary of Section 12, as surveyed by K.C. Mook and referenced in said Road Plat Book 6, Page 136, N.89°12'49"W, 640.01 feet to a point on a line lying 450.00 feet East of and parallel with aforesaid agreed upon and monumented West boundary of Section 12,

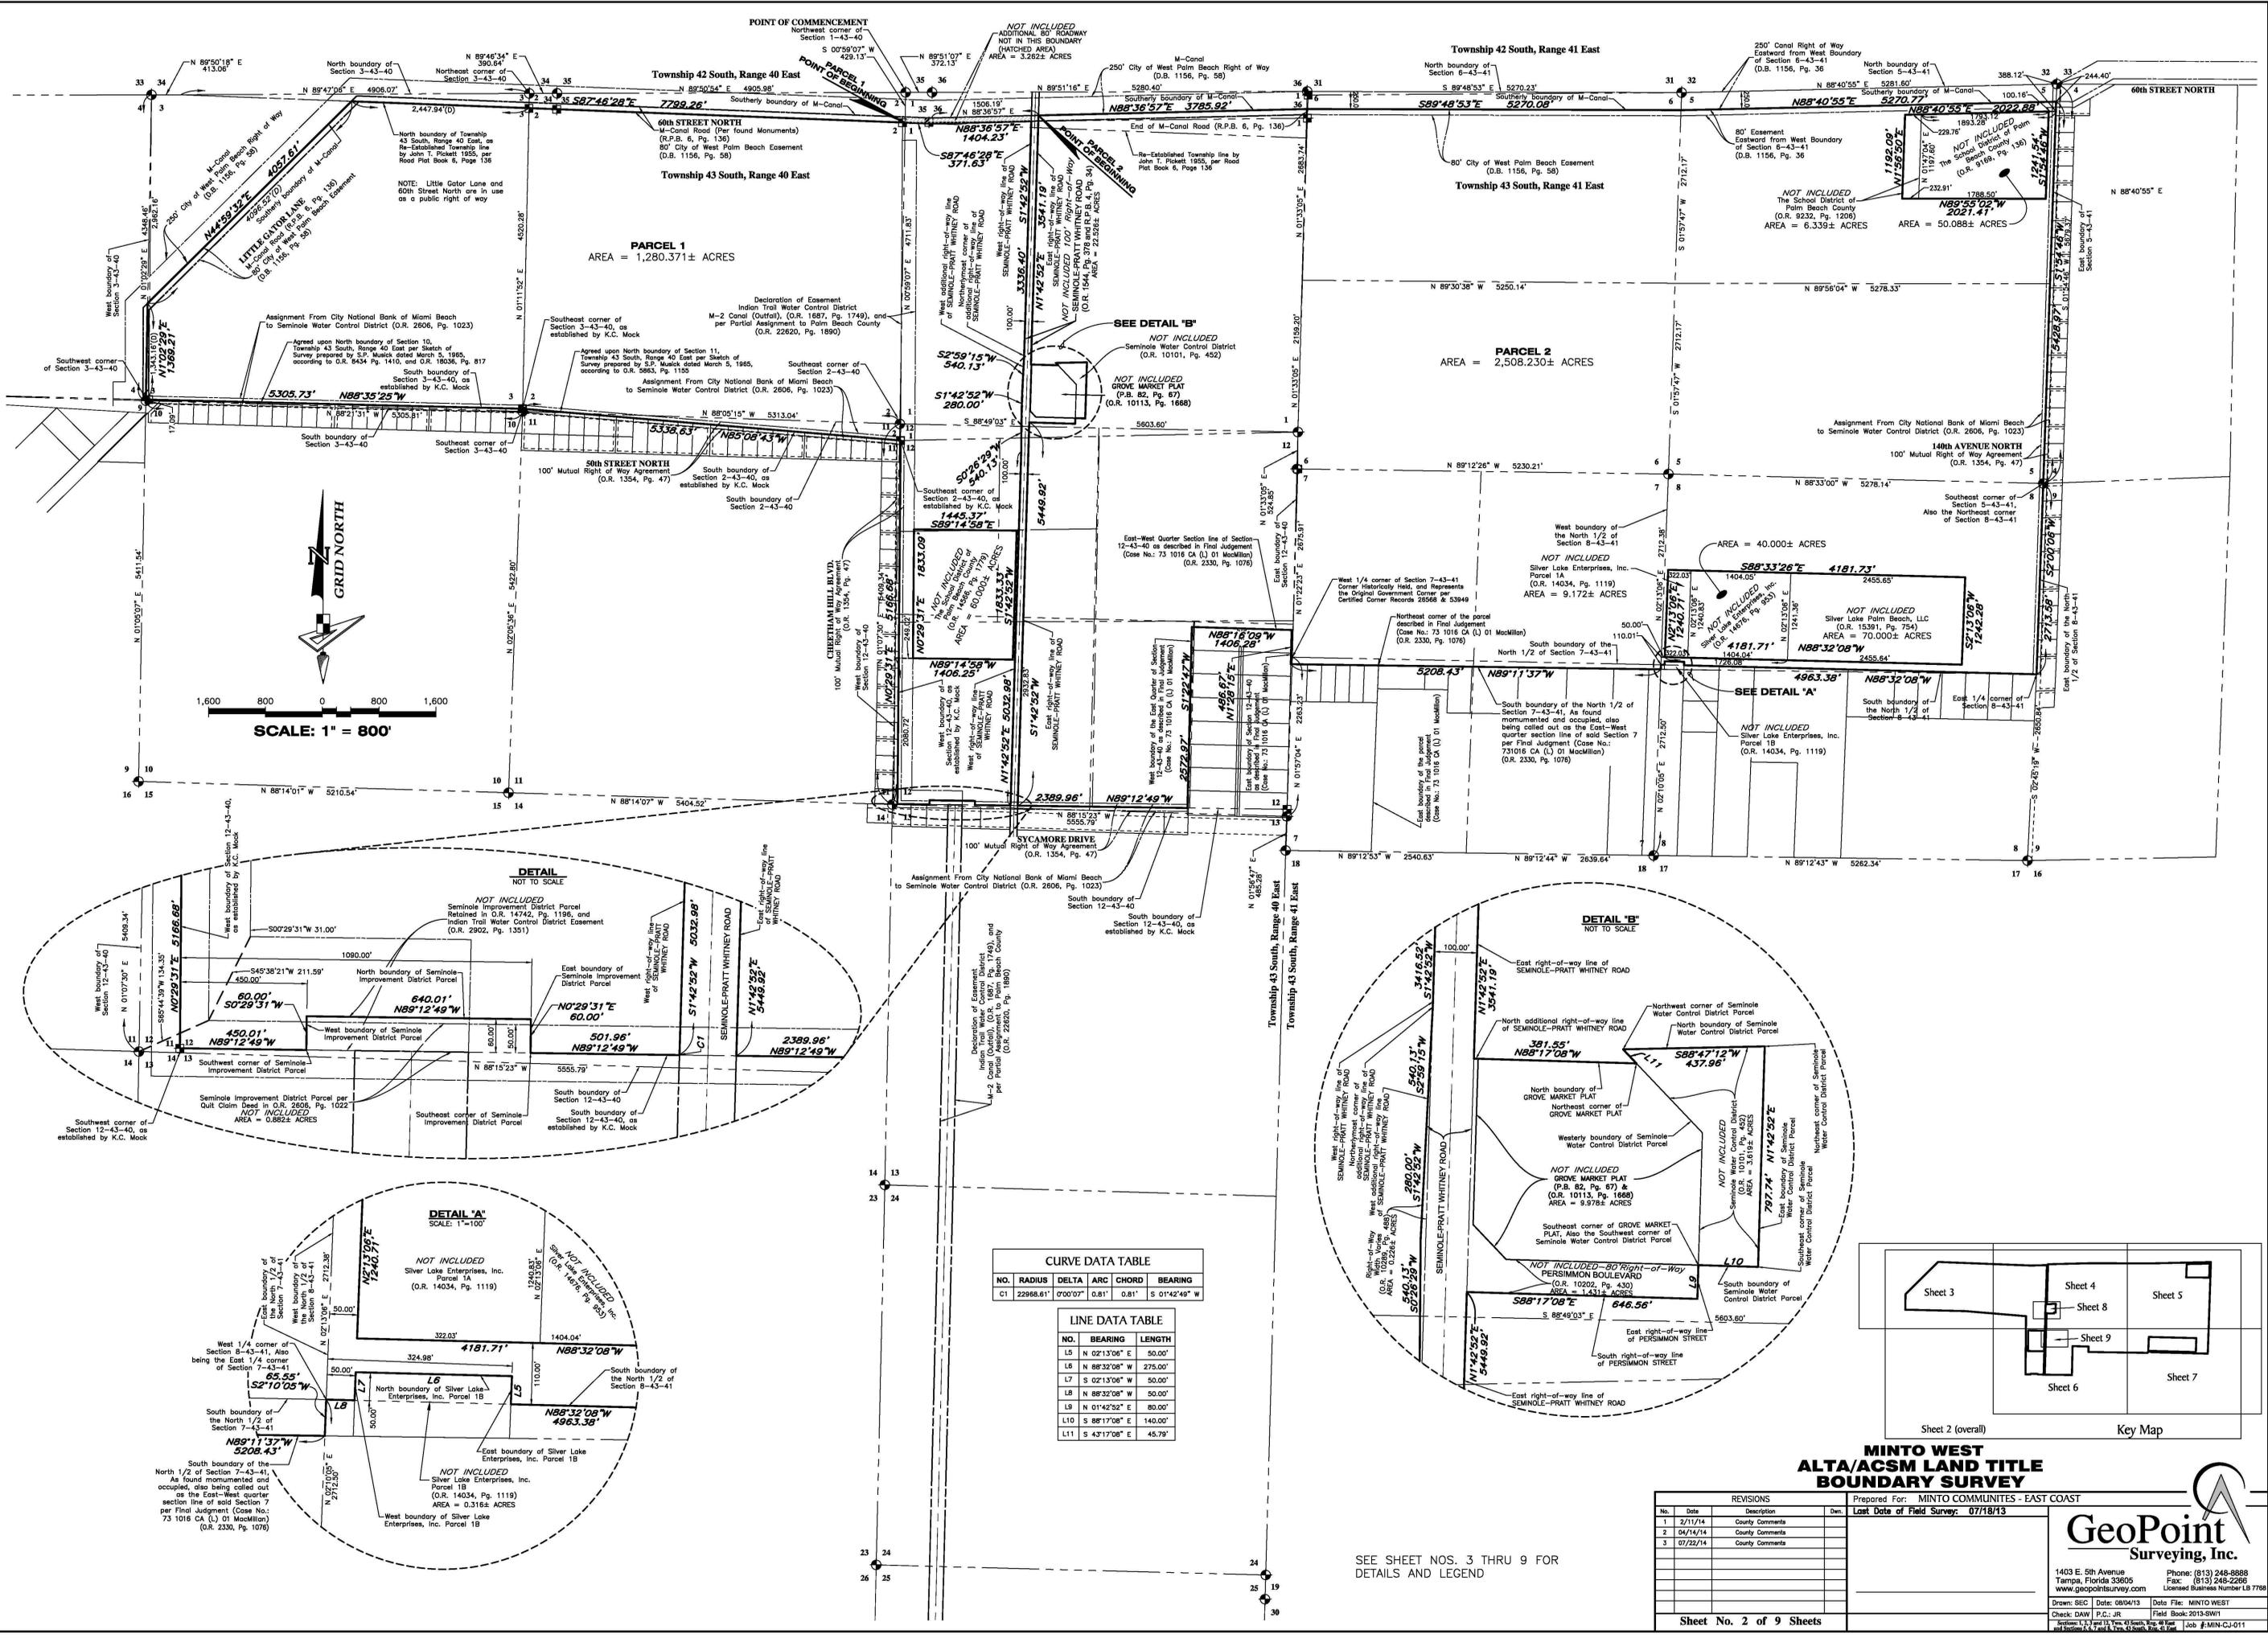

SCALE: 1" = 800'




CURVE DATA TABLE

NO.	RADIUS	DELTA	ARC	CHORD	BEARING
C1	22966.61'	0°00'07"	0.61'	0.61'	S 01°42'49" W

LINE DATA TABLE

NO.	BEARING	LENGTH
L5	N 02°13'06" E	50.00'
L6	N 88°32'08" W	275.00'
L7	S 02°13'06" W	50.00'
L8	N 88°32'08" W	50.00'
L9	N 01°42'52" E	80.00'
L10	S 88°17'08" E	140.00'
L11	S 43°17'08" E	45.79'

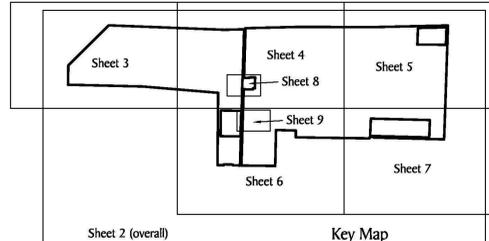

**MINTO WEST
ALTA/ACSM LAND TITLE
BOUNDARY SURVEY**

Prepared For: MINTO COMMUNITIES - EAST COAST
 Last Date of Field Survey: 07/18/13

NO.	DATE	REVISIONS	DESCRIPTION	DRAWN
1	2/17/14	County Comments		
2	04/14/14	County Comments		
3	07/22/14	County Comments		


Sheet No. 2 of 9 Sheets

GeoPoint
Surveying, Inc.

1403 E. 5th Avenue
Tampa, Florida 33605
Phone: (813) 248-8888
Fax: (813) 248-2266
www.geopointsurvey.com
Licensed Business Number LB 7788

Drawn: SEC | Date: 08/04/13 | Date File: MINTO WEST
 Check: DAW | P.C.: JR | Filed Book: 2013-SW11
 Section 12, 13, 14, 15, 16, 17, 18, 19, 20, 21, 22, 23, 24, 25, 26, 27, 28, 29, 30, 31, 32, 33, 34, 35, 36
 Job #: MINTO-CJ-011

SEE SHEET NOS. 3 THRU 9 FOR
DETAILS AND LEGEND

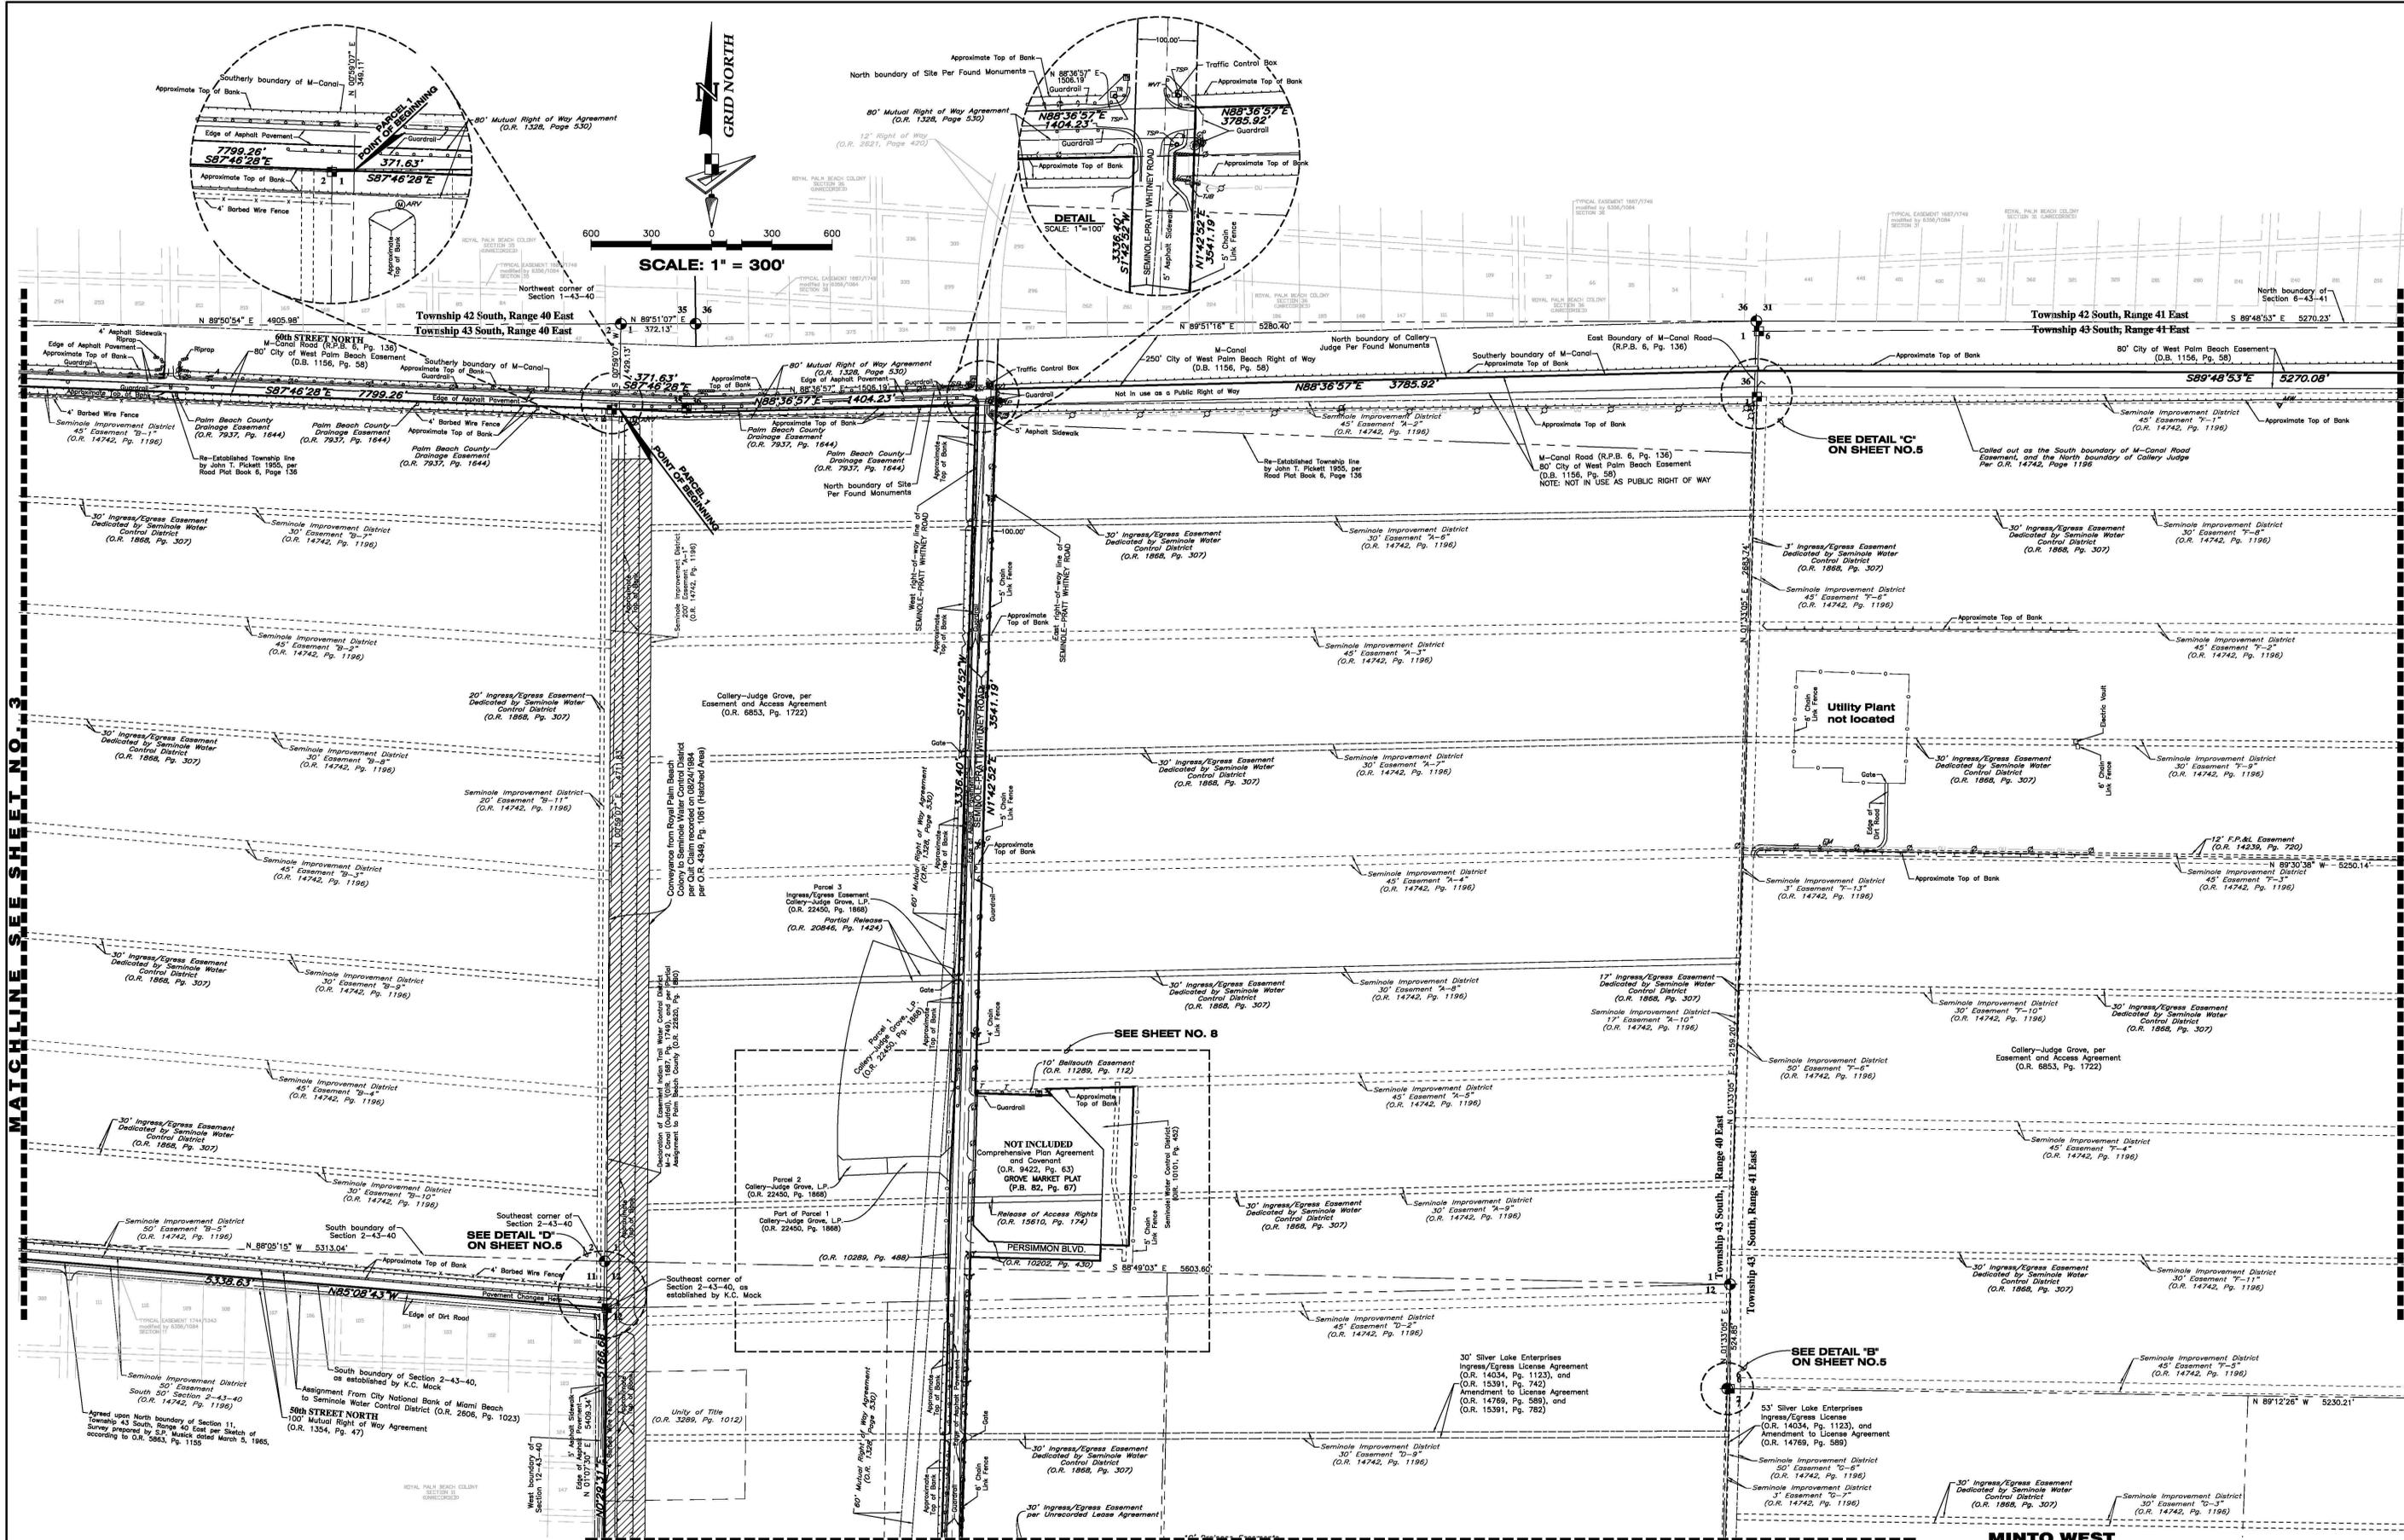

MATCHLINE SEE SHEET NO. 3

MATCHLINE SEE SHEET NO. 5

SEE DETAIL 'A' ON SHEET NO. 5


SEE SHEET NO. 8

SEE DETAIL 'C' ON SHEET NO. 5

SEE DETAIL 'B' ON SHEET NO. 5

LEGEND

(S) --- Survey Dimension	FPKD --- Found P.K. Nail & Disk	Ø --- Diameter	--- Monitoring Well	SIP --- Set 1/2" Iron-Pipe-LB7768	Conc. --- Concrete
(D) --- Dead Dimension	FMO --- Found Mag Nail	CCR --- Certified Corner Record	OU --- Overhead Utility Lines	SCM --- Set 4"x4" Concrete Monument LB7768	PED SIG --- Pedestrian Signal
(P) --- Plot Dimension	FMGD --- Found Mag Nail & Disk	A/C --- Air Conditioner	SP --- Service Power Pole	SMGD --- Set Mag Nail & Disk LB7768	WV --- Water Vault
(C) --- Calculated Dimension	FLW --- Found Lighter Wood Post	--- Sanitary Sewer Manhole	UP --- Utility Pole	SPKD --- Set P.K. Nail & Disk LB7768	B --- Ballard
(R) --- Reported Dimension	FRW --- Found Roll Road Spike	--- Storm Drainage Manhole	UUP --- Utility Pole	FIP --- Found Iron Pipe	S --- Sign
(O) --- Official Records Book	PRM --- Permanent Reference Monument	--- Telephone Manhole	--- Guy Anchor	FIR --- Found Iron Rod	WM --- Water Meter
D.B. --- Dead Book	P.C.P. --- Permanent Control Point	--- Power Manhole	--- Electric Pedestal	FCM --- Found Concrete Monument	GV --- Gate Valve
P.B. --- Plot Book	CMP --- Corrugated Metal Pipe	--- Water Air Release Valve Manhole	ESB --- Electric Switch Box	FPK --- Found P.K. Nail	GC --- Gate Valve
C.B. --- Condominium Book	DIP --- Ductile Iron Pipe	--- Air Release Valve Manhole	TP --- Telephone Pole	TCP --- Terra Cotta Pipe	CS --- Sanitary Sewer Clean Out
R.P.B. --- Road Plat Book	HDP --- High Density Polyethylene	--- Water Air Release Valve Manhole	--- Telephone Pedestal	VCP --- Vitrified Clay Pipe	FD --- Fire Hydrant
P.P. --- Plat	RVP --- Reinforced Concrete Pipe	--- Polystyrene Water Gate Valve	--- Traffic Signal Post	CI --- Curb Inlet	TFP --- Transformer Pad
P.P. --- Plat	MTP --- Metal Pipe	--- Water Air Release Valve	--- Buried Telephone Warning Marker	GII --- Grate Top Inlet	TJB --- Telephone Junction Box
F.D.O.T. --- Florida Department of Transportation			--- Force Main Gate Valve	MES --- Metered End Section	FJO --- Fiber Optic Junction Box
S.F.W.M.D. --- South Florida Water Management District			--- Electric Meter	YD --- Yard Drain	FW --- Buried Force Main Warning Marker

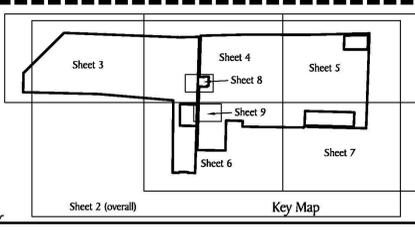

MINTO WEST ALTA/ACSM LAND TITLE BOUNDARY SURVEY


Prepared For: MINTO COMMUNITIES - EAST COAST
Last Date of Field Survey: 07/18/13

REVISIONS		Date	Description
1	2/17/14	County Comments	
2	04/14/14	County Comments	
3	07/31/14	County Comments	

Sheet No. 4 of 9 Sheets

NOT VALID WITHOUT THE SIGNATURE AND THE ORIGINAL UNSEAL SEAL OF A FLORIDA LICENSED SURVEYOR AND MAPPER

GeoPoint Surveying, Inc.
1403 E. 5th Avenue
Tampa, Florida 33605
Phone: (813) 248-8888
Fax: (813) 248-2266
www.geopointsurvey.com
Licensee Business Number LB 7768

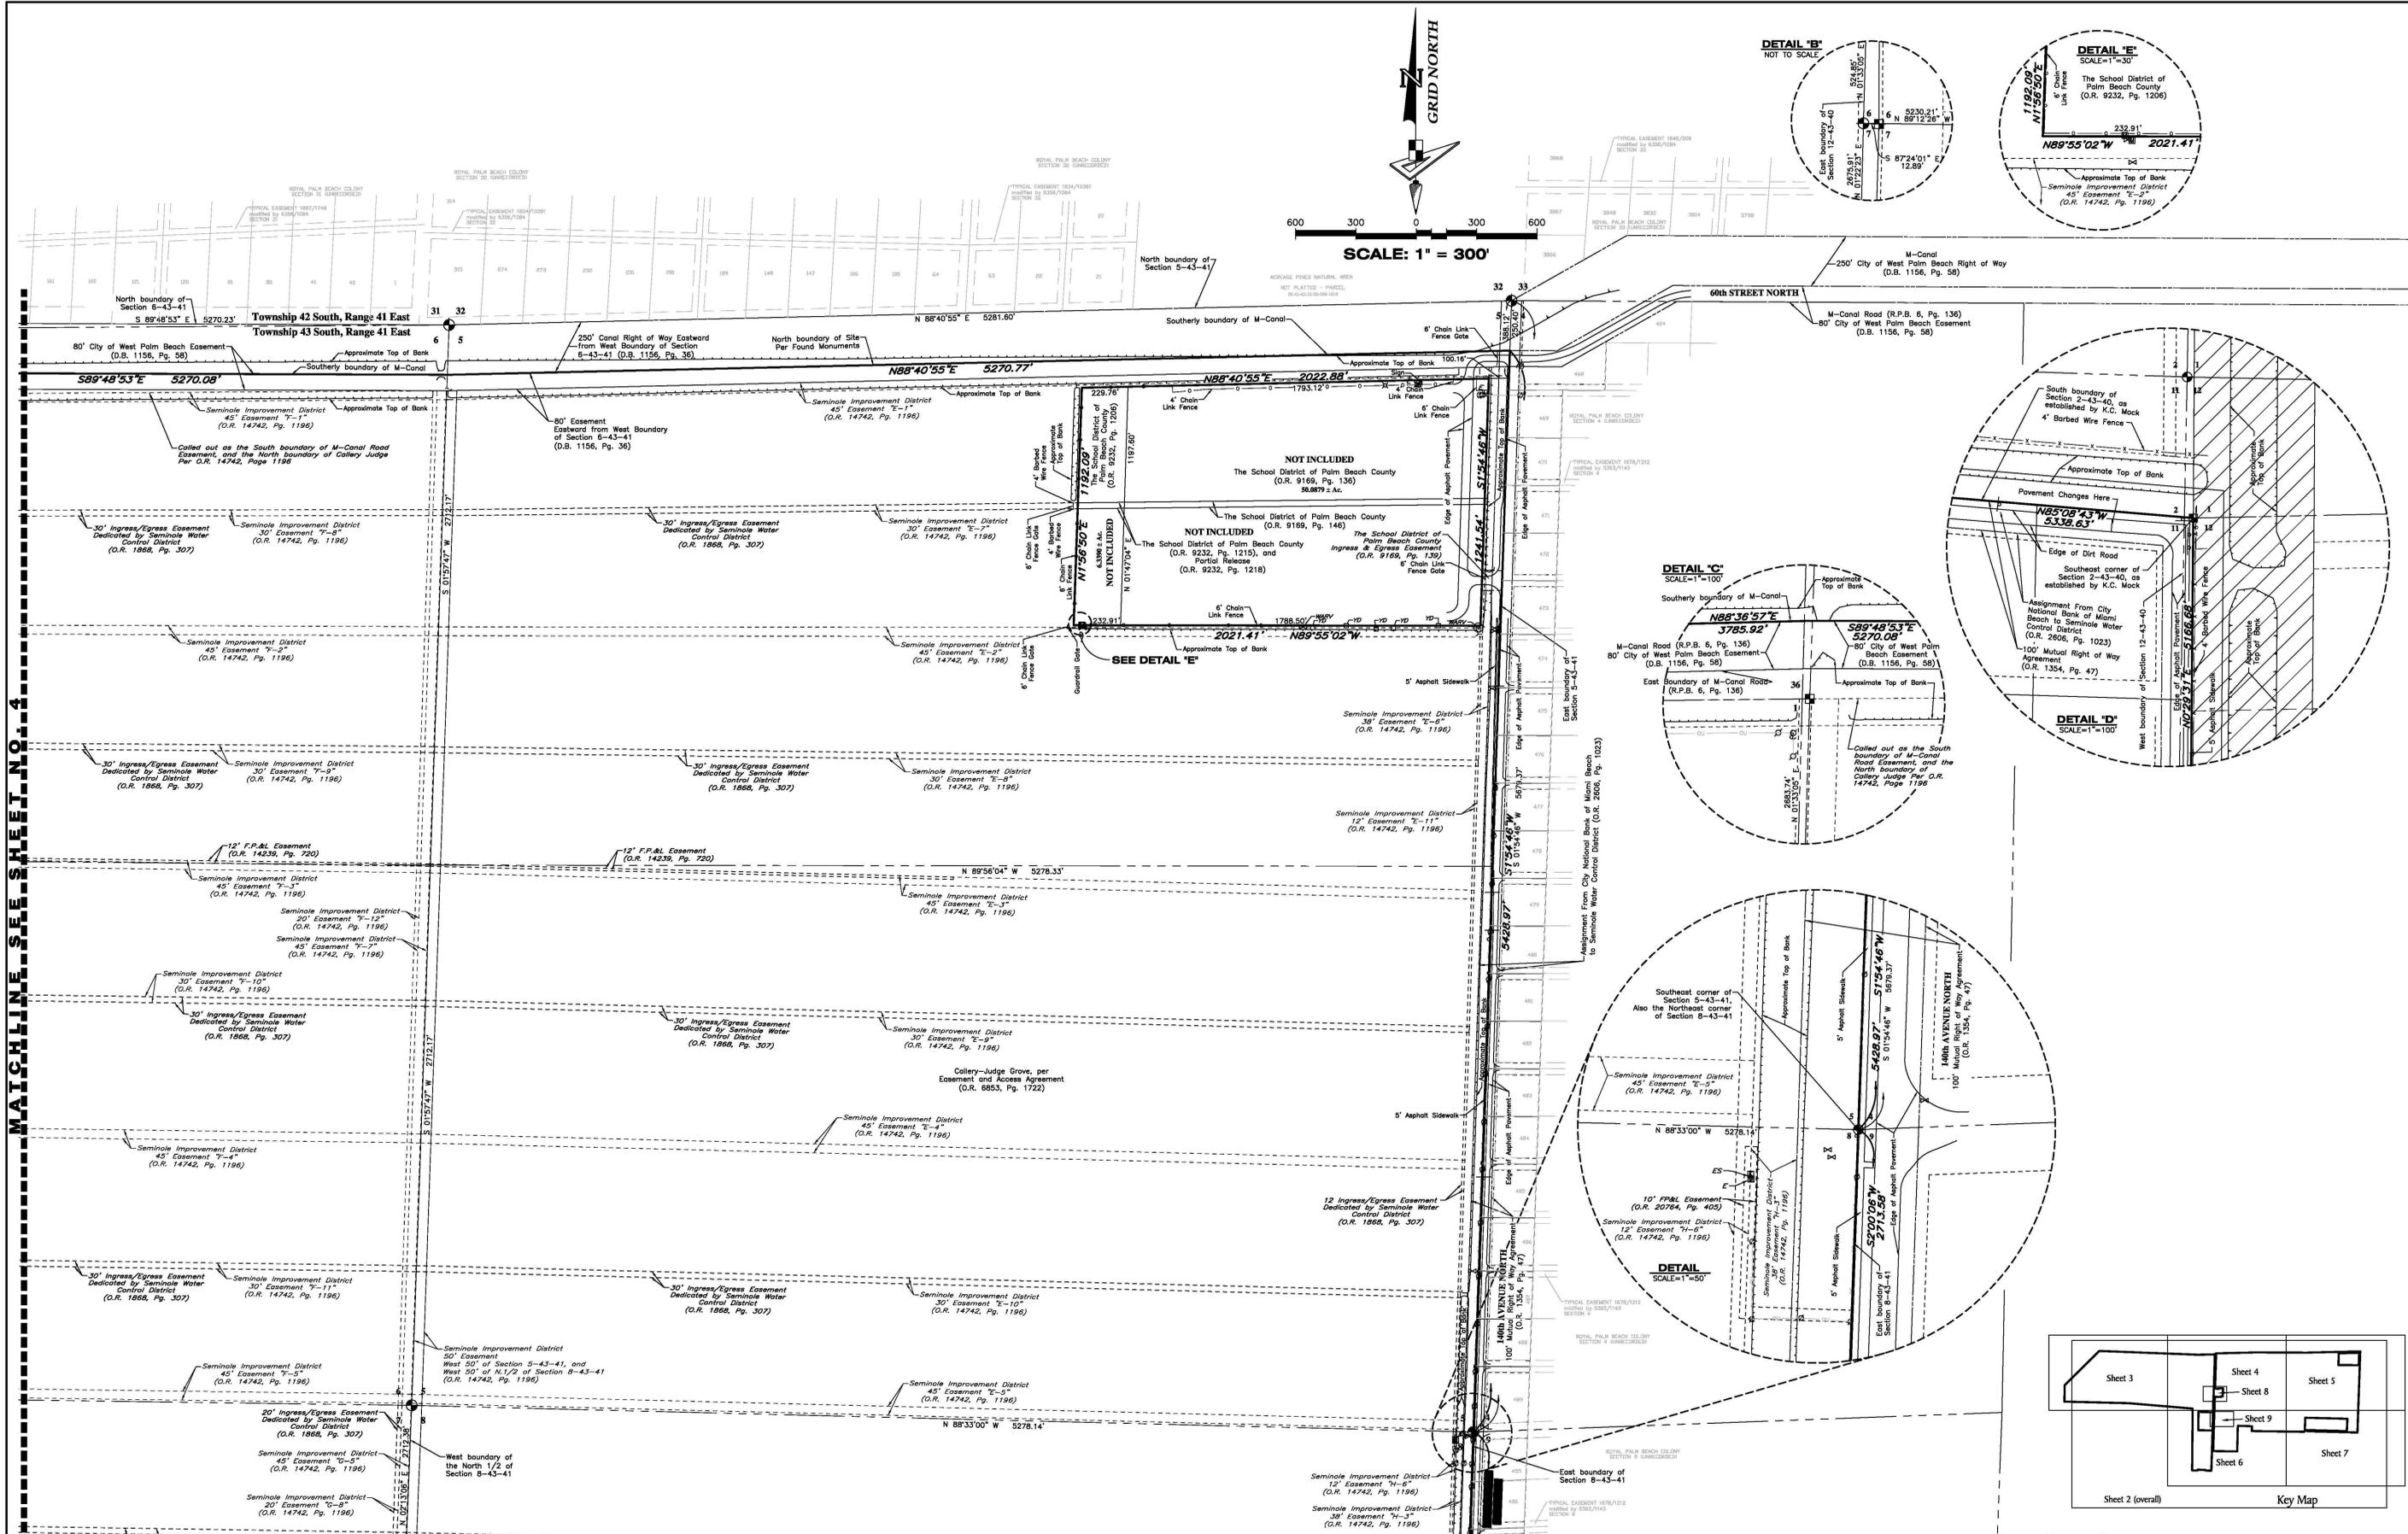


MATCHLINE SEE SHEET NO. 4

MATCHLINE SEE SHEET NO. 7


LEGEND

(S) --- Survey Dimension	FMG --- Found Mag Nail	Dia. --- Diameter	--- ou --- Monitoring Well	SIP --- Set 1/2" Iron-Pipe-LB7768	Conc. --- Concrete
(D) --- Dead Dimension	FMGD --- Found Mag Nail & Disk	CCR --- Certified Corner Record	--- ou --- Overhead Utility Lines	SCM --- Set 4"x4" Concrete Monument LB7768	PED SG --- Pedestrian Signal
(P) --- Plot Dimension	FLW --- Found Lighter Wood Post	A/C --- Air Conditioner	--- ou --- Service Power Pole	SMGD --- Set Mag Nail & Disk LB7768	WVT --- Water Vault
(C) --- Calculated Dimension	FRS --- Found Rail Road Spike	--- ou --- Sanitary Sewer Manhole	--- ou --- Utility Pole	SPKD --- Set P.K. Nail & Disk LB7768	B --- Ballot
(R) --- Reported	P.R.M. --- Permanent Reference Monument	--- ou --- Abandoned Utility Pole	--- ou --- Telephone Pole	FIP --- Found Iron Pipe	--- ou --- Sign
O.R. --- Official Records Book	P.C.P. --- Permanent Control Point	--- ou --- Guy Anchor	--- ou --- Electric Pedestal	FR --- Found Iron Rod	--- ou --- Water Meter
D.B. --- Dead Book	CMP --- Corrugated Metal Pipe	--- ou --- Air Release Valve Manhole	--- ou --- Electric Switch Box	FCM --- Found Concrete Monument	--- ou --- Gate Valve
P.B. --- Plot Book	HDP --- High Density Polyethylene	--- ou --- Water Manhole	--- ou --- Vitrified Clay Pipe	TPK --- Found P.K. Nail	--- ou --- Sanitary Sewer Clean Out
C.B. --- Condominium Book	DIP --- Ductile Iron Pipe	--- ou --- Telephone Pedestal	--- ou --- Buried Telephone Warning Marker	VCP --- Vitrified Clay Pipe	--- ou --- Fire Hydrant
R.P.B. --- Road Plot Book	RPV --- Reclaim Water Gate Valve	--- ou --- Traffic Signal Post	--- ou --- Force Main Gate Valve	CI --- Curb Inlet	TFP --- Transformer Pad
P.P.(s) --- Pipe(s)	PVC --- Polyvinyl Chloride Pipe	--- ou --- Traffic Signal Box	--- ou --- Electric Meter	GI --- Gate Top Inlet	TJB --- Telephone Junction Box
F.O.D. --- Florida Department of Transportation	RCR --- Reinforced Concrete Pipe	--- ou --- Light Pole	--- ou --- Buried Water Main Warning Marker	MES --- Metered End Section	FJB --- Fiber Optic Junction Box
S.F.W.M.D. --- South Florida Water Management District	MTP --- Metal Pipe	--- ou --- Water Air Release Valve		YD --- Yard Drain	FB --- Buried Force Main Warning Marker

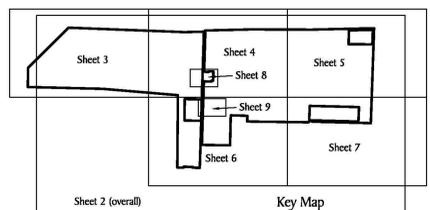

**MINTO WEST
ALTA/ACSM LAND TITLE
BOUNDARY SURVEY**

REVISIONS No. Date Description 1 2/17/14 County Comments 2 04/14/14 County Comments 3 07/32/14 County Comments		Prepared For: MINTO COMMUNITIES - EAST COAST Last Date of Field Survey: 07/18/13
1403 E. 5th Avenue Phone: (813) 248-8888 Tampa, Florida 33605 Fax: (813) 248-2266 www.geopointsurvey.com Licensed Business Number LB 7786		
Drawn: SEC Date: 08/04/13 Date Filed: catterly.jpb Check: DAW P.C.: JRC Filed Book: 2013-SW11 and Section 1, 2, 3, 100		

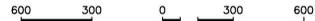




SCALE: 1" = 300'

CURVE DATA TABLE					
NO.	RADIUS	DELTA	ARC	CHORD	BEARING
CI	22966.61'	0°00'07"	0.81'	0.81'	S 01°42'49" W

LINE DATA TABLE		
NO.	BEARING	LENGTH
L5	N 02°13'08" E	50.00'
L6	N 88°32'08" W	275.00'
L7	S 02°13'08" W	50.00'
L8	N 88°32'08" W	50.00'
L9	N 01°42'52" E	80.00'
L10	S 88°17'08" E	140.00'
L11	S 43°17'08" E	45.79'

LEGEND

- | | |
|--|--|
| (S) ----- Survey Dimension | Di. ----- Diameter |
| CCR ----- Detail Dimension | CCR ----- Curved Corner Record |
| (P) ----- Plot Dimension | A/C ----- Air Conditioner |
| (C) ----- Calculated Dimension | S ----- Sanitary Sewer Manhole |
| (R) ----- Reported | SD ----- Storm Drainage Manhole |
| (O) ----- Official Records Book | T ----- Telephone Manhole |
| D.B. ----- Deed Book | P ----- Power Manhole |
| P.B. ----- Plat Book | W.A.R.V. ----- Water Air Release Valve Manhole |
| C.B. ----- Condominium Book | A.R.V. ----- Air Release Valve Manhole |
| R.P. ----- Road Plat Book | W ----- Water Manhole |
| P.P.(s) ----- Paper(s) | T.S.P. ----- Traffic Signal Post |
| F.D.O.T. ----- Florida Department of Transportation | T.S.B. ----- Traffic Signal Box |
| S.F.W.M.D. ----- Southwest Florida Water Management District | L ----- Light Pole |
| SIP ----- Set 1/2" Iron Pipe LB7768 | W.V. ----- Water Vault |
| SCM ----- Set 4"x4" Concrete Monument LB7768 | B ----- Ballast |
| SMGD ----- Set Mag Nail & Disk LB7768 | S ----- Sign |
| SPKD ----- Set P.K. Nail & Disk LB7768 | W.M. ----- Water Meter |
| FIP ----- Found Iron Pipe | W.G.V. ----- Water Gate Valve |
| FIR ----- Found Iron Rod | G.V. ----- Gate Valve |
| FCM ----- Found Concrete Monument | SCS ----- Sanitary Sewer Clean Out |
| FPK ----- Found P.K. Nail | F.H. ----- Fire Hydrant |
| FPKD ----- Found P.K. Nail & Disk | M.W. ----- Monitoring Well |
| FMG ----- Found Mag Nail | O.U. ----- Overhead Utility Lines |
| FMGD ----- Found Mag Nail & Disk | S.P. ----- Service Power Pole |
| FLW ----- Found Lighter Wood Post | U.P. ----- Utility Pole |
| FRS ----- Found Rail Road Spike | A.U.P. ----- Abandoned Utility Pole |
| P.R.M. ----- Permanent Reference Monument | T.P. ----- Telephone Pole |
| P.C.P. ----- Permanent Control Point | G.A. ----- Guy Anchor |
| CMP ----- Corrugated Metal Pipe | E.P. ----- Electric Pedestal |
| DIP ----- Ductile Iron Pipe | E.S.B. ----- Electric Switch Box |
| HDP ----- High Density Polyethylene | T.P.M. ----- Telephone Pedestal |
| MTF ----- Metal Pipe | B.T.W.M. ----- Buried Telephone Warning Marker |
| PVC ----- Polyvinyl Chloride Pipe | F.M.G.V. ----- Force Main Gate Valve |
| RCP ----- Reinforced Concrete Pipe | E.M. ----- Electric Meter |
| TCP ----- Terra Cotta Pipe | T.P. ----- Transformer Pad |
| UCP ----- Unfinished Clay Pipe | T.J.B. ----- Telephone Junction Box |
| CI ----- Curb Inlet | F.J.B. ----- Fiber Optic Junction Box |
| GT ----- Grate Top Inlet | F.M.A. ----- Buried Force Main Warning Marker |
| MES ----- Mitered End Section | B.W.M. ----- Buried Water Main Warning Marker |
| YD ----- Yard Drain | R.W.G.V. ----- Reclaim Water Gate Valve |
| Conc. ----- Concrete | A.R.V. ----- Water Air Release Valve |
| PEDESTAL SIGN | |

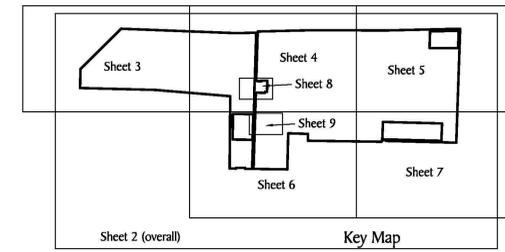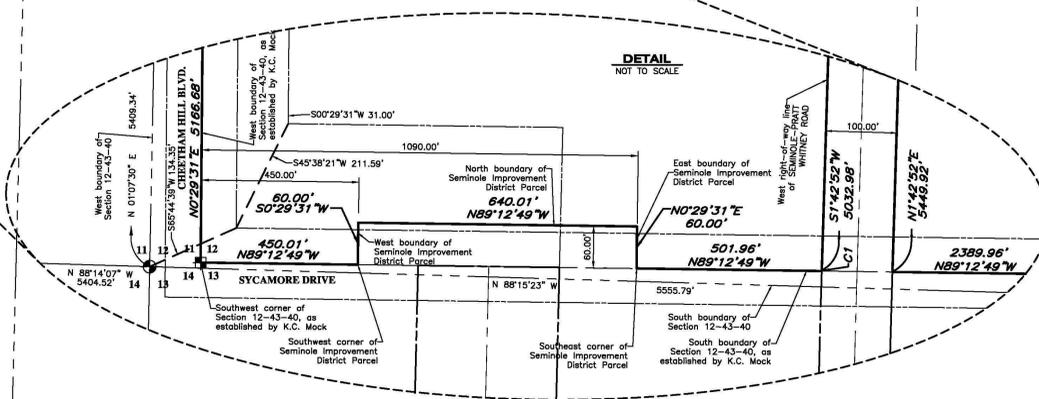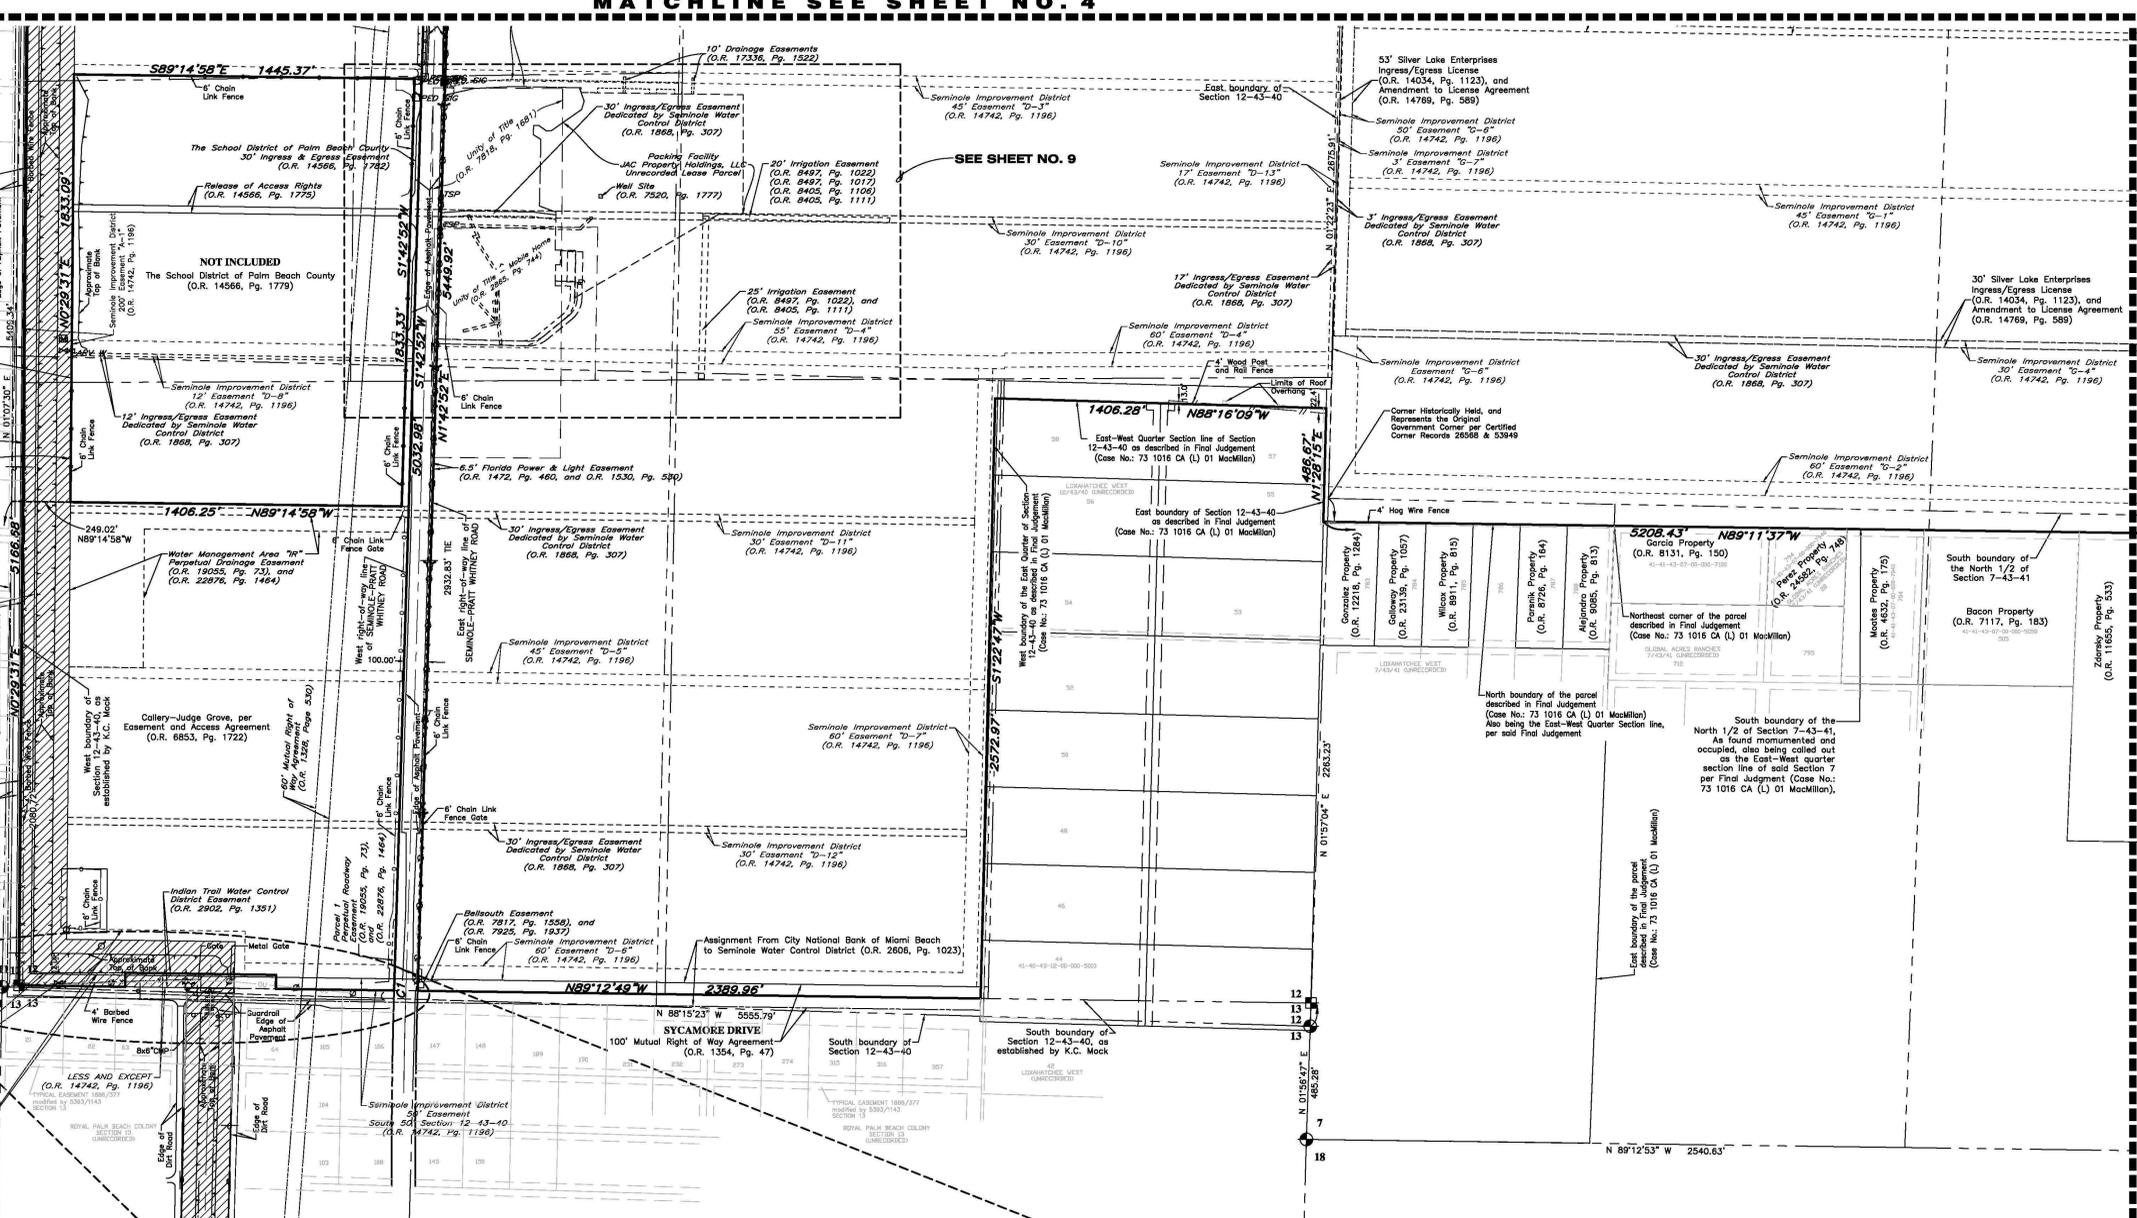

MINTO WEST ALTA/ACSM LAND TITLE BOUNDARY SURVEY



Prepared For: MINTO COMMUNITIES - EAST COAST
 Last Date of Field Survey: 07/18/13

NO.	DATE	REVISIONS	DESCRIPTION
1	2/17/14	County Comments	
2	04/14/14	County Comments	
3	07/22/14	County Comments	

Drawn: SEC | Date: 06/08/13 | Date Filed: 06/08/13
 Check: DAW | P.C.: JR | Filed: Book: 2013-SW11
 and Section 13, Twp 15 S, R. 4 E, S. 4 N, Sec. 48
 and Section 14, Twp 15 S, R. 4 E, S. 4 N, Sec. 49

GeoPoint Surveying, Inc.
 1403 E. 5th Avenue | Phone: (813) 248-8888
 Tampa, Florida 33605 | Fax: (813) 248-2266
 www.geopointsurvey.com | Licensed Business Number LB 7788

Sheet No. 6 of 9 Sheets

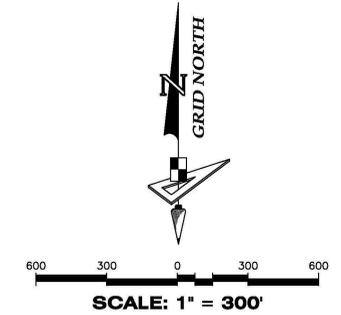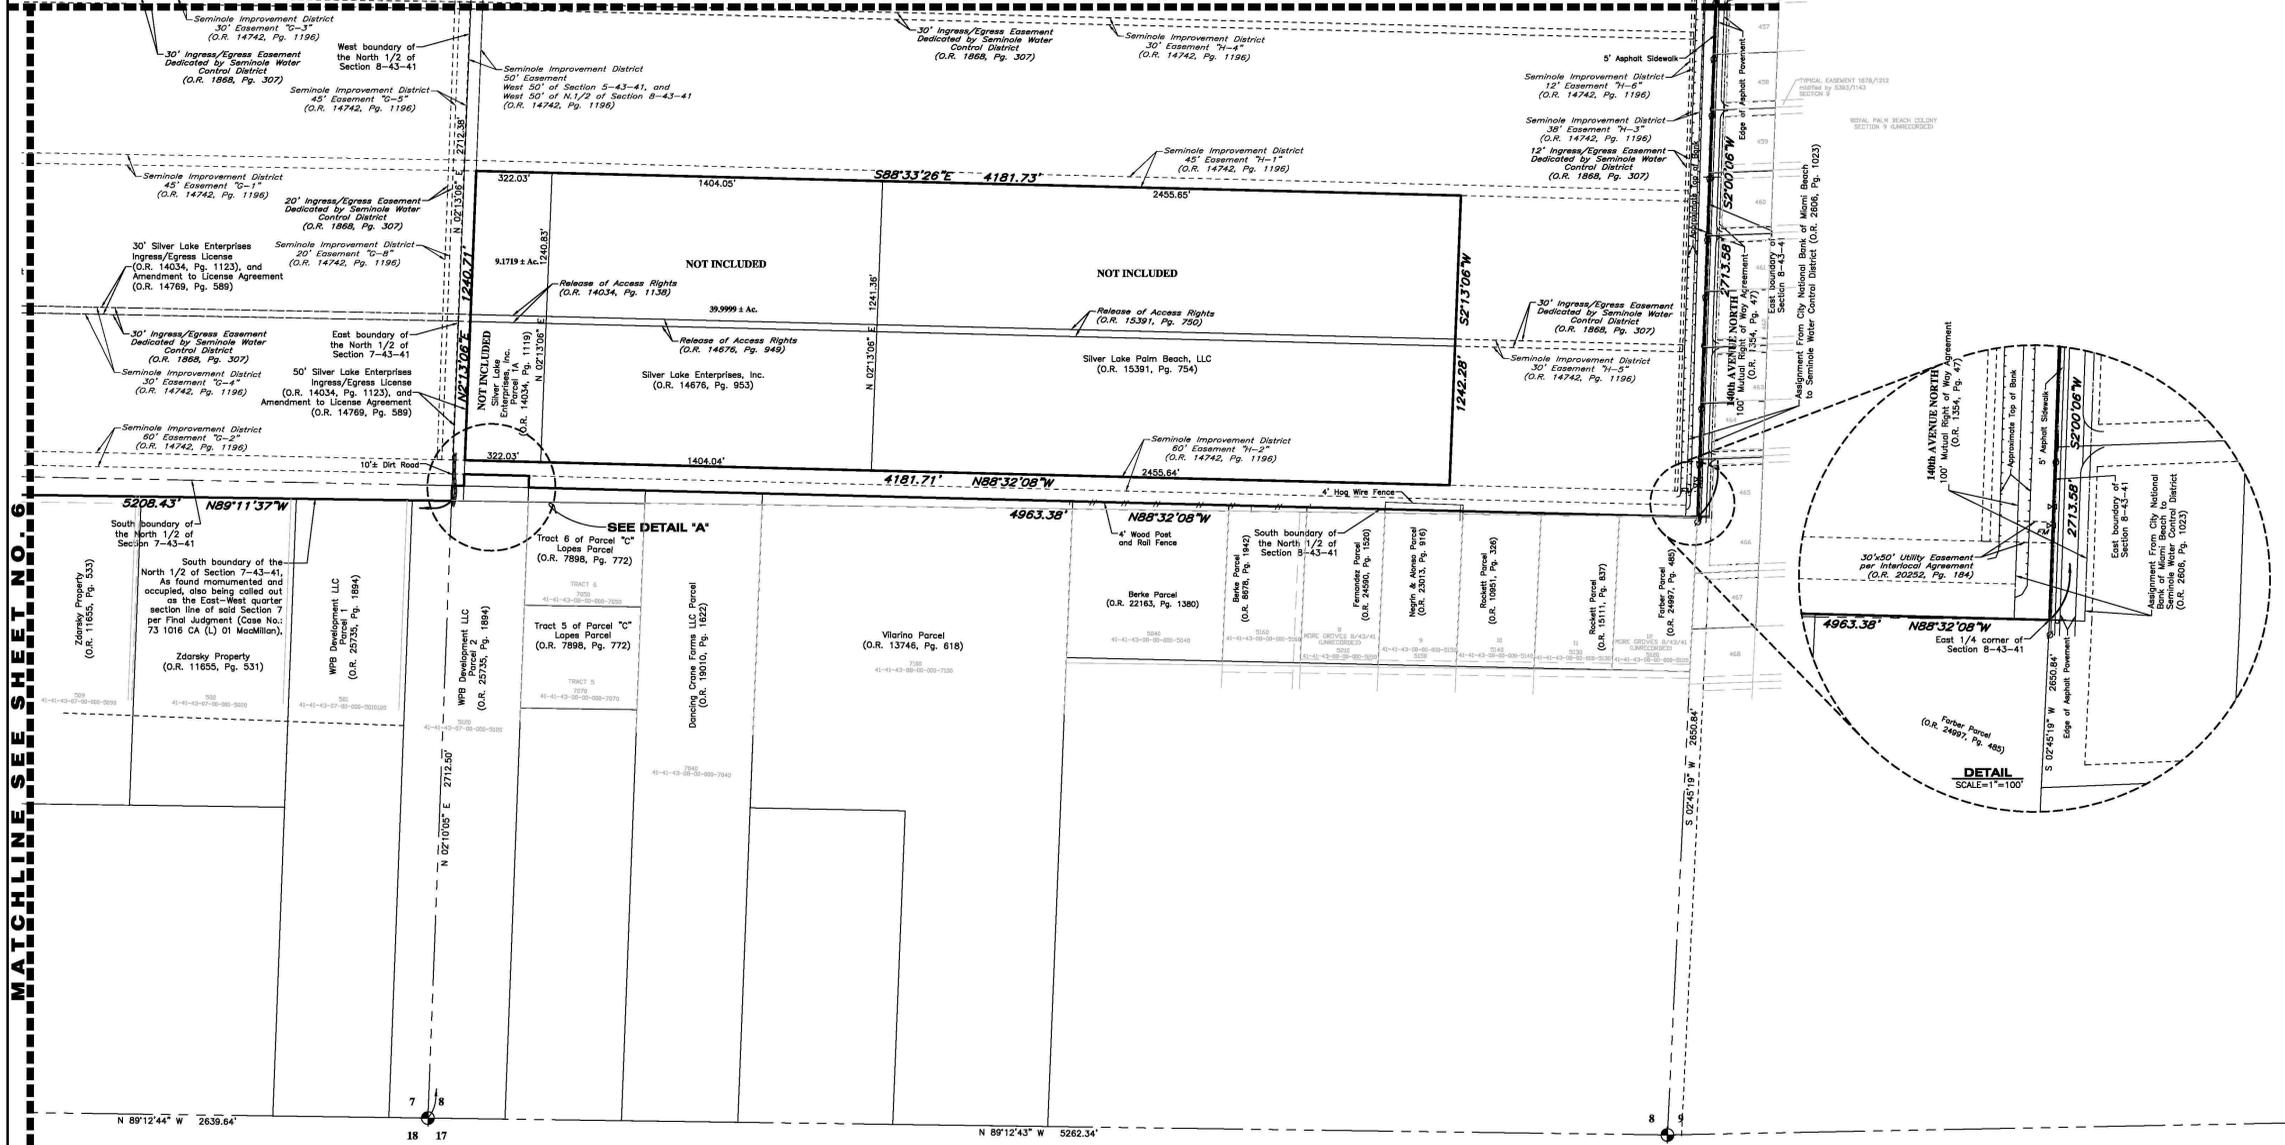


CURVE DATA TABLE


NO.	RADIUS	DELTA	ARC	CHORD	BEARING
C1	22968.61'	0°00'07"	0.81'	0.81'	S 01°42'49" W

LINE DATA TABLE

NO.	BEARING	LENGTH
L5	N 02°13'06" E	50.00'
L6	N 88°32'08" W	275.00'
L7	S 02°13'06" W	50.00'
L8	N 88°32'08" W	50.00'
L9	N 01°42'52" E	80.00'
L10	S 88°17'08" E	140.00'
L11	S 43°17'08" E	45.79'

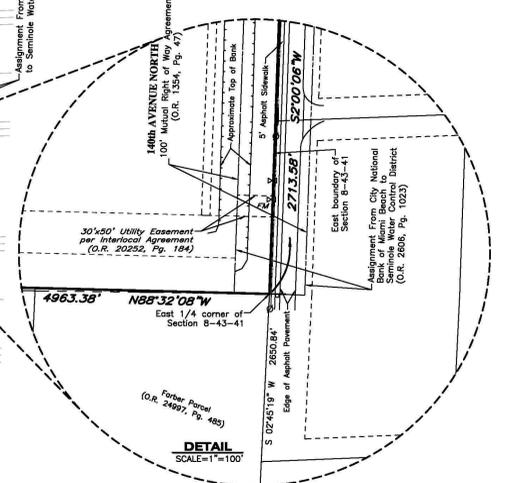


MATCHLINE SEE SHEET NO. 6

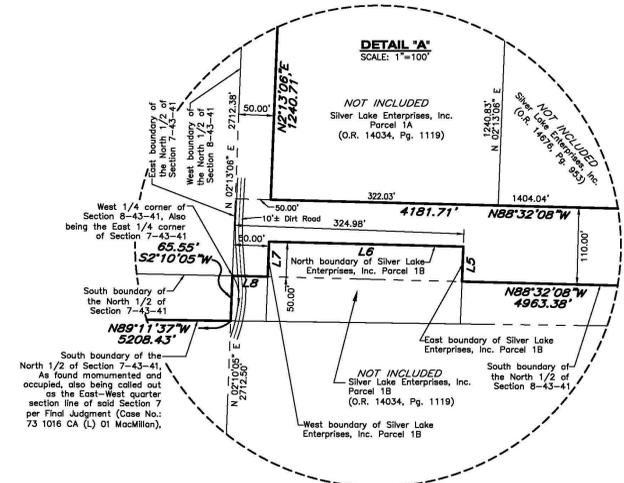

LEGEND

- | | | | |
|--|---|---|---|
| (S) ----- Survey Dimension | FPK ----- Found P.K. Nail | Conc. ----- Concrete | G _{bd} ----- Gate Valve |
| (D) ----- Dead Dimension | FPK _d ----- Found P.K. Nail & Disk | PED SG □ ----- Pedestrian Signal | CS ----- Sanitary Sewer Clean Out |
| (P) ----- Plat Dimension | FMG ----- Found Mag Nail | Ø ----- Diameter | FC ----- Fire Hydrant |
| (C) ----- Calculated Dimension | FLW ----- Found Lighter Wood Post | CCR ----- Certified Corner Record | MW ----- Monitoring Well |
| (R) ----- Reported | FRRS ----- Found Roll Road Spike | A/C ----- Air Conditioner | OU ----- Overhead Utility Lines |
| O.R. ----- Official Records Book | P.R.M. ----- Permanent Reference Monument | SM ----- Sanitary Sewer Manhole | SP ----- Service Power Pole |
| D.B. ----- Deed Book | P.C.P. ----- Permanent Control Point | SD ----- Storm Drainage Manhole | U ----- Utility Pole |
| P.B. ----- Plat Book | C.M.P. ----- Corrugated Metal Pipe | TM ----- Telephone Manhole | AW ----- Abandoned Utility Pole |
| C.B. ----- Condominium Book | DIP ----- Ductile Iron Pipe | PM ----- Power Manhole | T ----- Telephone Pole |
| R.P.B. ----- Road Plat Book | HDP ----- High Density Polyethylene | WAV ----- Water Air Release Valve Manhole | GA ----- Guy Anchor |
| Pp(s) ----- Page(s) | F.D.O.T. ----- Florida Department of Transportation | AV ----- Air Release Valve Manhole | ES ----- Electric Pedestal |
| S.W.F.W.M.D. ----- Southwest Florida Water Management District | SPC ----- Set Polyvinyl Chloride Pipe | WM ----- Water Manhole | SW ----- Electric Switch Box |
| SP ----- Set 1/2" Iron Pipe LB7768 | RCR ----- Reinforced Concrete Pipe | TSP ----- Traffic Signal Post | TS ----- Telephone Pedestal |
| SCM ----- Set 4"x4" Concrete Monument LB7768 | TCP ----- Terra Cotta Pipe | TX ----- Traffic Signal Box | TA ----- Buried Telephone Warning Marker |
| SMGD ----- Set Mag Nail & Disk LB7768 | VCP ----- Vitrifed Clay Pipe | LI ----- Light Pole | FM ----- Force Main Gate Valve |
| SPKD ----- Set P.K. Nail & Disk LB7768 | CI ----- Curb Inlet | WV ----- Water Vault | E ----- Electric Meter |
| FIP ----- Found Iron Pipe | GTI ----- Gate Top Inlet | B ----- Ballard | TFP ----- Transformer Pad |
| FIR ----- Found Iron Rod | MES ----- Metered End Section | S ----- Sign | TJB ----- Telephone Junction Box |
| FCM ----- Found Concrete Monument | YD ----- Yard Drain | W ----- Water Meter | FJB ----- Fiber Optic Junction Box |
| | | WV ----- Water Meter | FM ----- Buried Force Main Warning Marker |

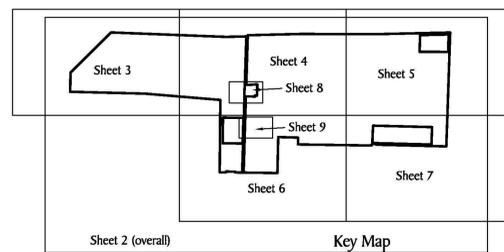

MINTO WEST ALTA/ACSM LAND TITLE BOUNDARY SURVEY


REVISIONS	Prepared For:	Date:
No. Date Description	MINTO COMMUNITIES - EAST COAST	07/18/13
1 2/1/14 County Comments	Last Date of Field Survey:	07/18/13
2 04/14/14 County Comments		
3 07/22/14 County Comments		

GeoPoint Surveying, Inc.

1403 E. 5th Avenue
Tampa, Florida 33605
www.geopointsurvey.com


Phone: (813) 248-8888
Fax: (813) 248-2266
Licensed Business Number LB 7768

Drawn: SEC | Date: 08/04/13 | Title: MINTO WEST
Check: DAW | P.C.: JR | Filed: Book 2613-SW11
and Section 13, Twp 15 S, R. 43 E, S. 48 N, Job #: MIN-CJ-011

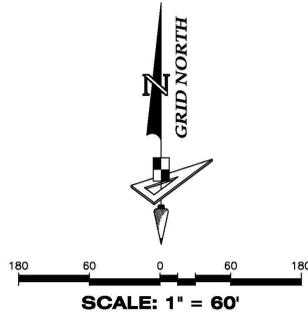


NO.	RADIUS	DELTA	ARC	CHORD	BEARING
C1	22966.61'	0°00'07"	0.81'	0.81'	S 01°42'48" W

NO.	BEARING	LENGTH
L5	N 02°13'08" E	50.00'
L6	N 88°32'08" W	275.00'
L7	S 02°13'08" W	50.00'
L8	N 88°32'08" W	50.00'
L9	N 01°42'32" E	80.00'
L10	S 88°17'08" E	140.00'
L11	S 43°17'08" E	45.79'

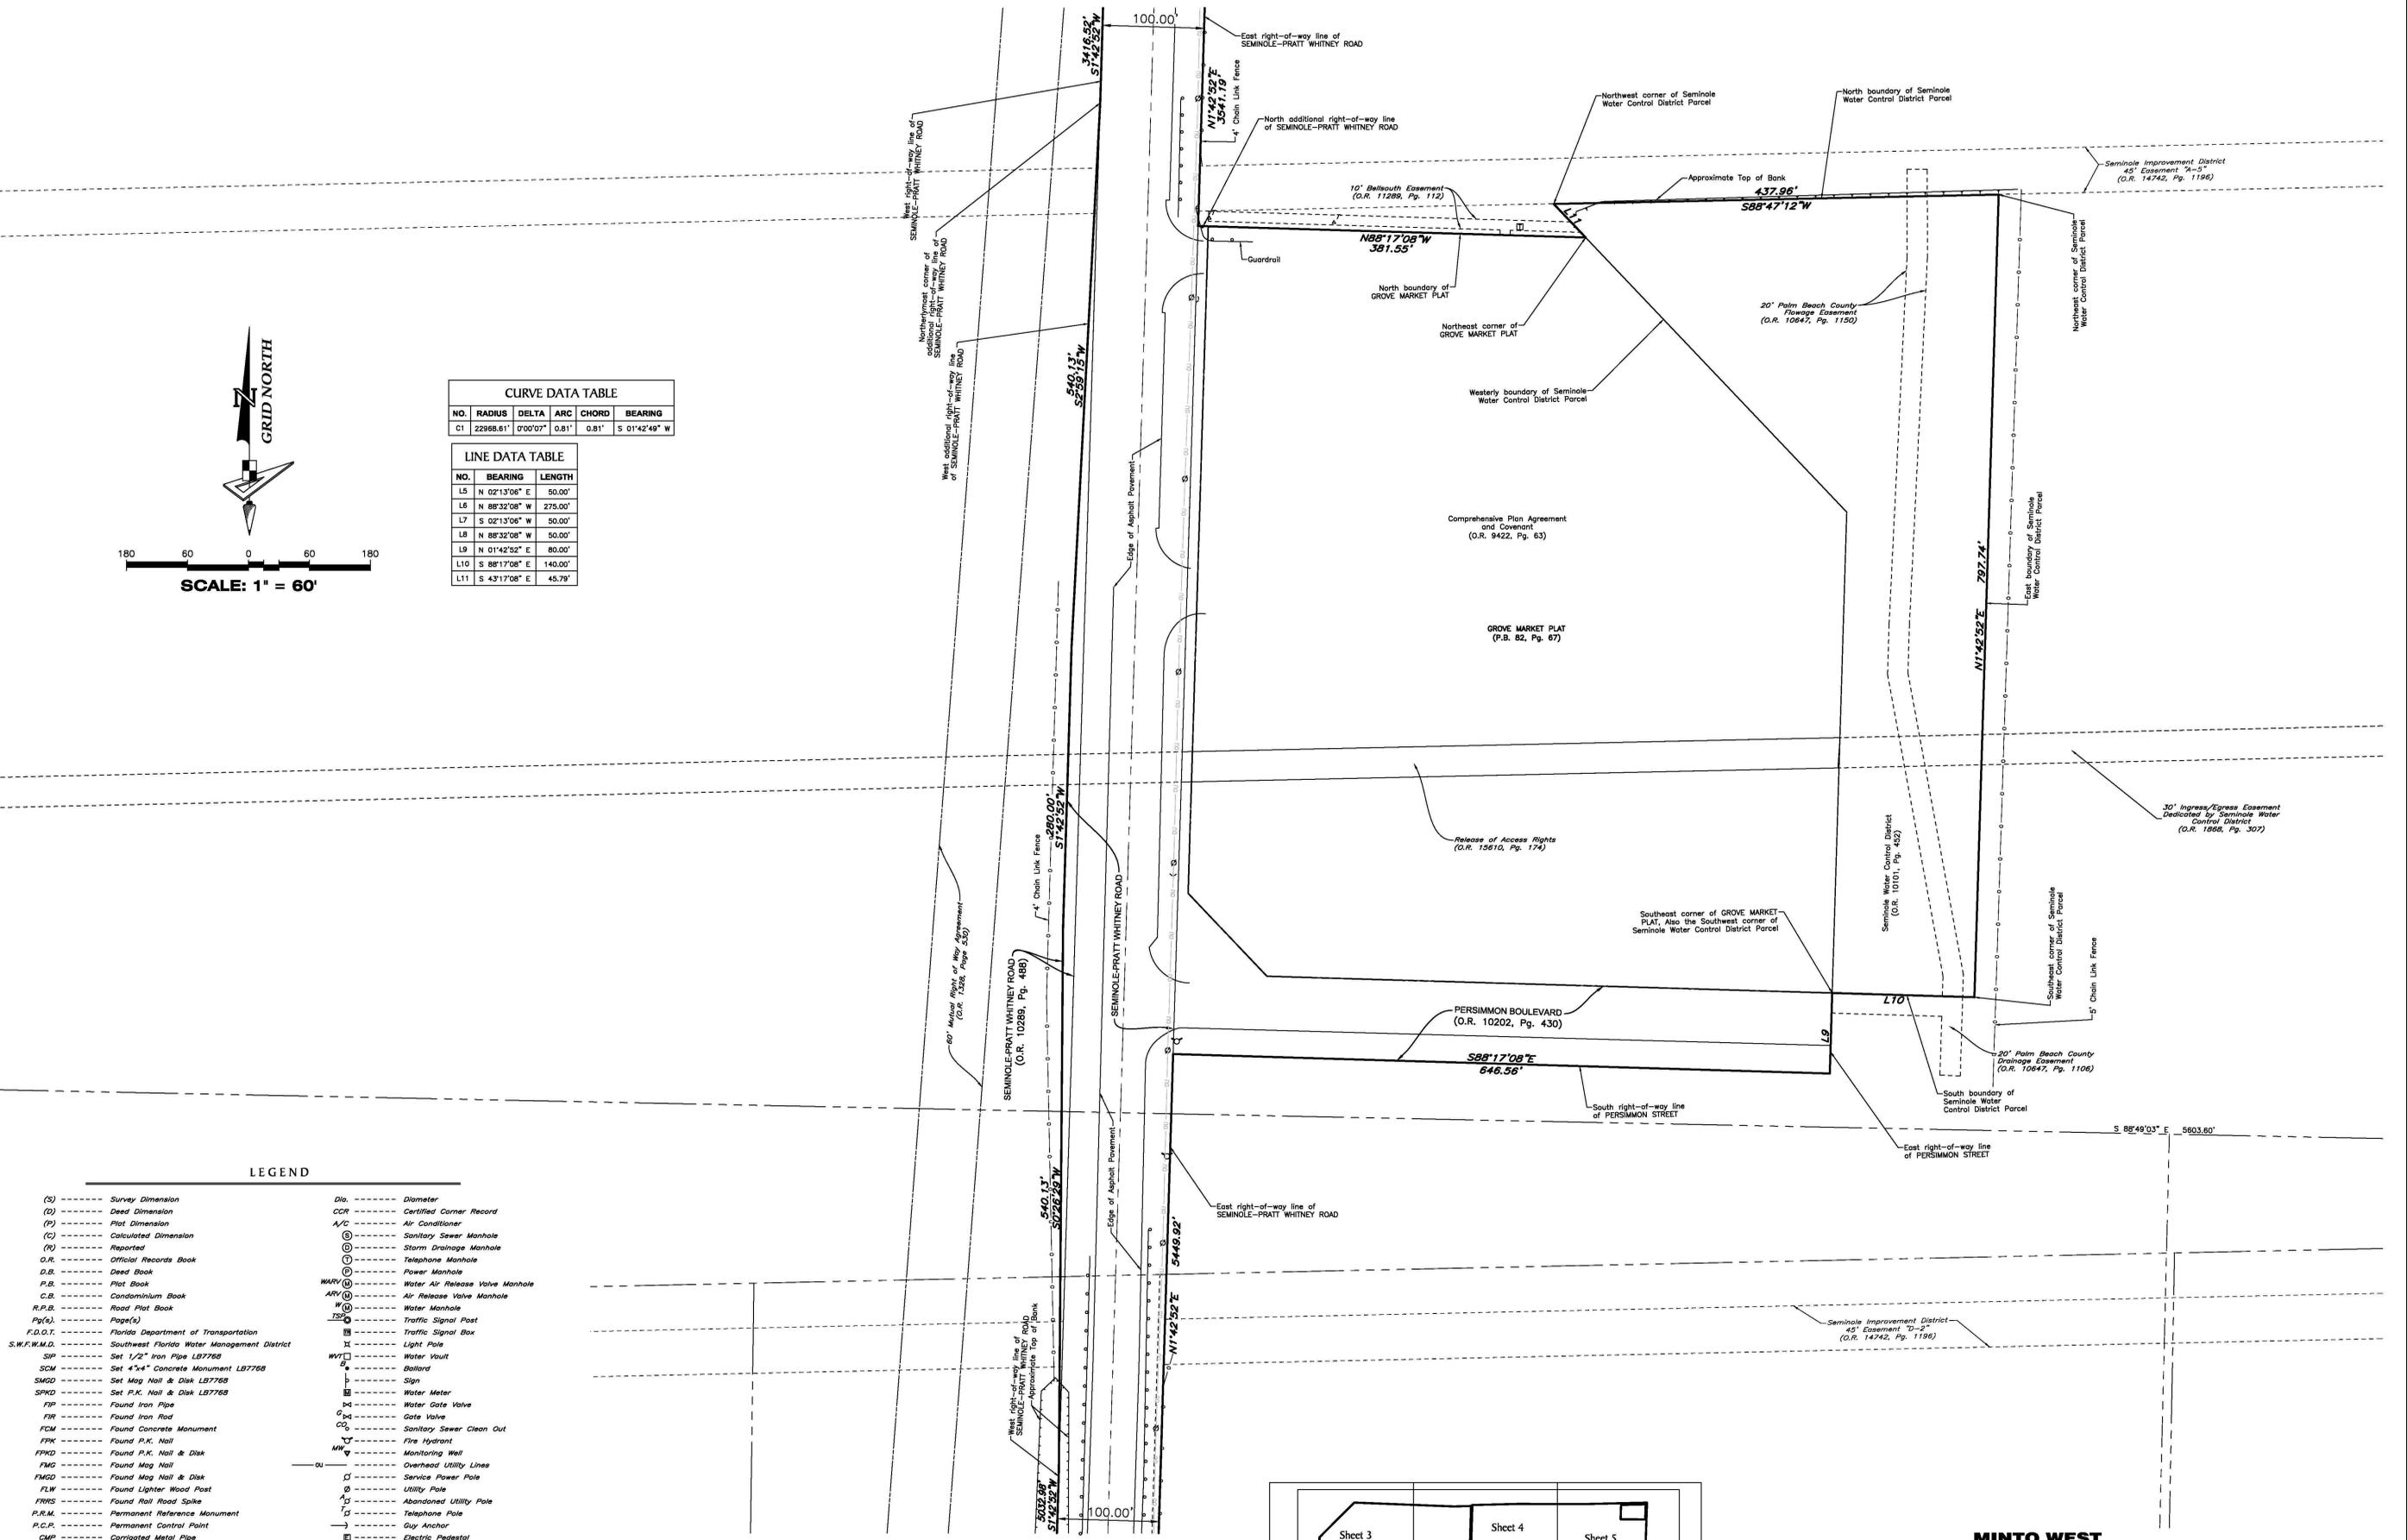

LEGEND	
(S) ----- Survey Dimension	Dia. ----- Diameter
(D) ----- Deed Dimension	CCR ----- Certified Corner Record
(P) ----- Plot Dimension	A/C ----- Air Conditioner
(C) ----- Calculated Dimension	⊕ ----- Sanitary Sewer Manhole
(R) ----- Reported	⊙ ----- Storm Drainage Manhole
O.R. ----- Official Records Book	⊚ ----- Telephone Manhole
D.B. ----- Deed Book	⊛ ----- Power Manhole
P.B. ----- Plat Book	WARV ⊕ ----- Water Air Release Valve Manhole
C.B. ----- Condominium Book	ARV ⊕ ----- Air Release Valve Manhole
R.P.B. ----- Road Plat Book	W ⊕ ----- Water Manhole
Pg(s) ----- Page(s)	TS ⊕ ----- Traffic Signal Post
F.D.O.T. ----- Florida Department of Transportation	TSB ----- Traffic Signal Box
S.W.F.W.M.D. ----- Southwest Florida Water Management District	⊚ ----- Light Pole
SP ----- Set 1/2" Iron Pipe LB7768	WV ⊕ ----- Water Vault
SCM ----- Set 4"x4" Concrete Monument LB7768	B ----- Boiler
SMGD ----- Set Mag Nail & Disk LB7768	S ----- Sign
SPKD ----- Set P.K. Nail & Disk LB7768	W ⊕ ----- Water Meter
FP ----- Found Iron Pipe	W ⊕ ----- Water Gate Valve
FR ----- Found Iron Rod	G ⊕ ----- Gate Valve
FCM ----- Found Concrete Monument	CS ⊕ ----- Sanitary Sewer Clean Out
FPK ----- Found P.K. Nail	FH ----- Fire Hydrant
FPKD ----- Found P.K. Nail & Disk	MV ⊕ ----- Monitoring Well
FMG ----- Found Mag Nail	OU ----- Overhead Utility Lines
FMGD ----- Found Mag Nail & Disk	SP ----- Service Power Pole
FLW ----- Found Lighter Wood Post	U ⊕ ----- Utility Pole
FRRS ----- Found Rail Road Spike	⊙ ----- Abandoned Utility Pole
P.R.M. ----- Permanent Reference Monument	⊚ ----- Telephone Pole
P.C.P. ----- Permanent Control Point	⊚ ----- Guy Anchor
CMP ----- Corrugated Metal Pipe	⊚ ----- Electric Pedestal
DIP ----- Ductile Iron Pipe	ES ⊕ ----- Electric Switch Box
HDP ----- High Density Polyethylene	⊚ ----- Telephone Pedestal
MTP ----- Metal Pipe	⊚ ----- Buried Telephone Warning Marker
PVC ----- Polyvinyl Chloride Pipe	FM ⊕ ----- Force Main Gate Valve
RCP ----- Reinforced Concrete Pipe	E ⊕ ----- Electric Meter
TCP ----- Terra Cotta Pipe	TFP ----- Transformer Pad
VCP ----- Vitrifired Clay Pipe	TJB ----- Telephone Junction Box
CI ----- Curb Inlet	FJB ⊕ ----- Fiber Optic Junction Box
GI ----- Grate Top Inlet	FM ⊕ ----- Buried Force Main Warning Marker
MEC ----- Metered End Section	W ⊕ ----- Buried Water Main Warning Marker
YO ----- Yard Gran	W ⊕ ----- Reclaim Water Gate Valve
Conc. ----- Concrete	ARV W ⊕ ----- Water Air Release Valve
PEP SIG ⊕ ----- Pedestrian Signal	

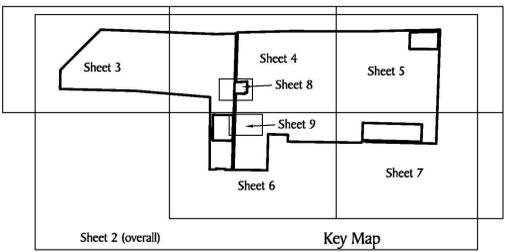

MINTO WEST ALTA/ACSM LAND TITLE BOUNDARY SURVEY

REVISIONS No. Date Description 1 2/17/14 County Comments 2 04/14/14 County Comments 3 07/22/14 County Comments		Prepared For: MINTO COMMUNITIES - EAST COAST Last Date of Field Survey: 07/18/13
---	--	---


Drawn: SEC | Date: 08/04/13 | Date File: MINTO WEST

Check: DAW | P.C.: JR | Filed Book: 2013-SW11

BASED SEAL OF A FLORIDA LICENSED SURVEYOR AND MAPPER

1403 E. 5th Avenue Phone: (813) 248-8888
 Tampa, Florida 33605 Fax: (813) 248-2266
 www.geopointsurveying.com Licensed Business Number LB 7768

Sheet No. 8 of 9 Sheets

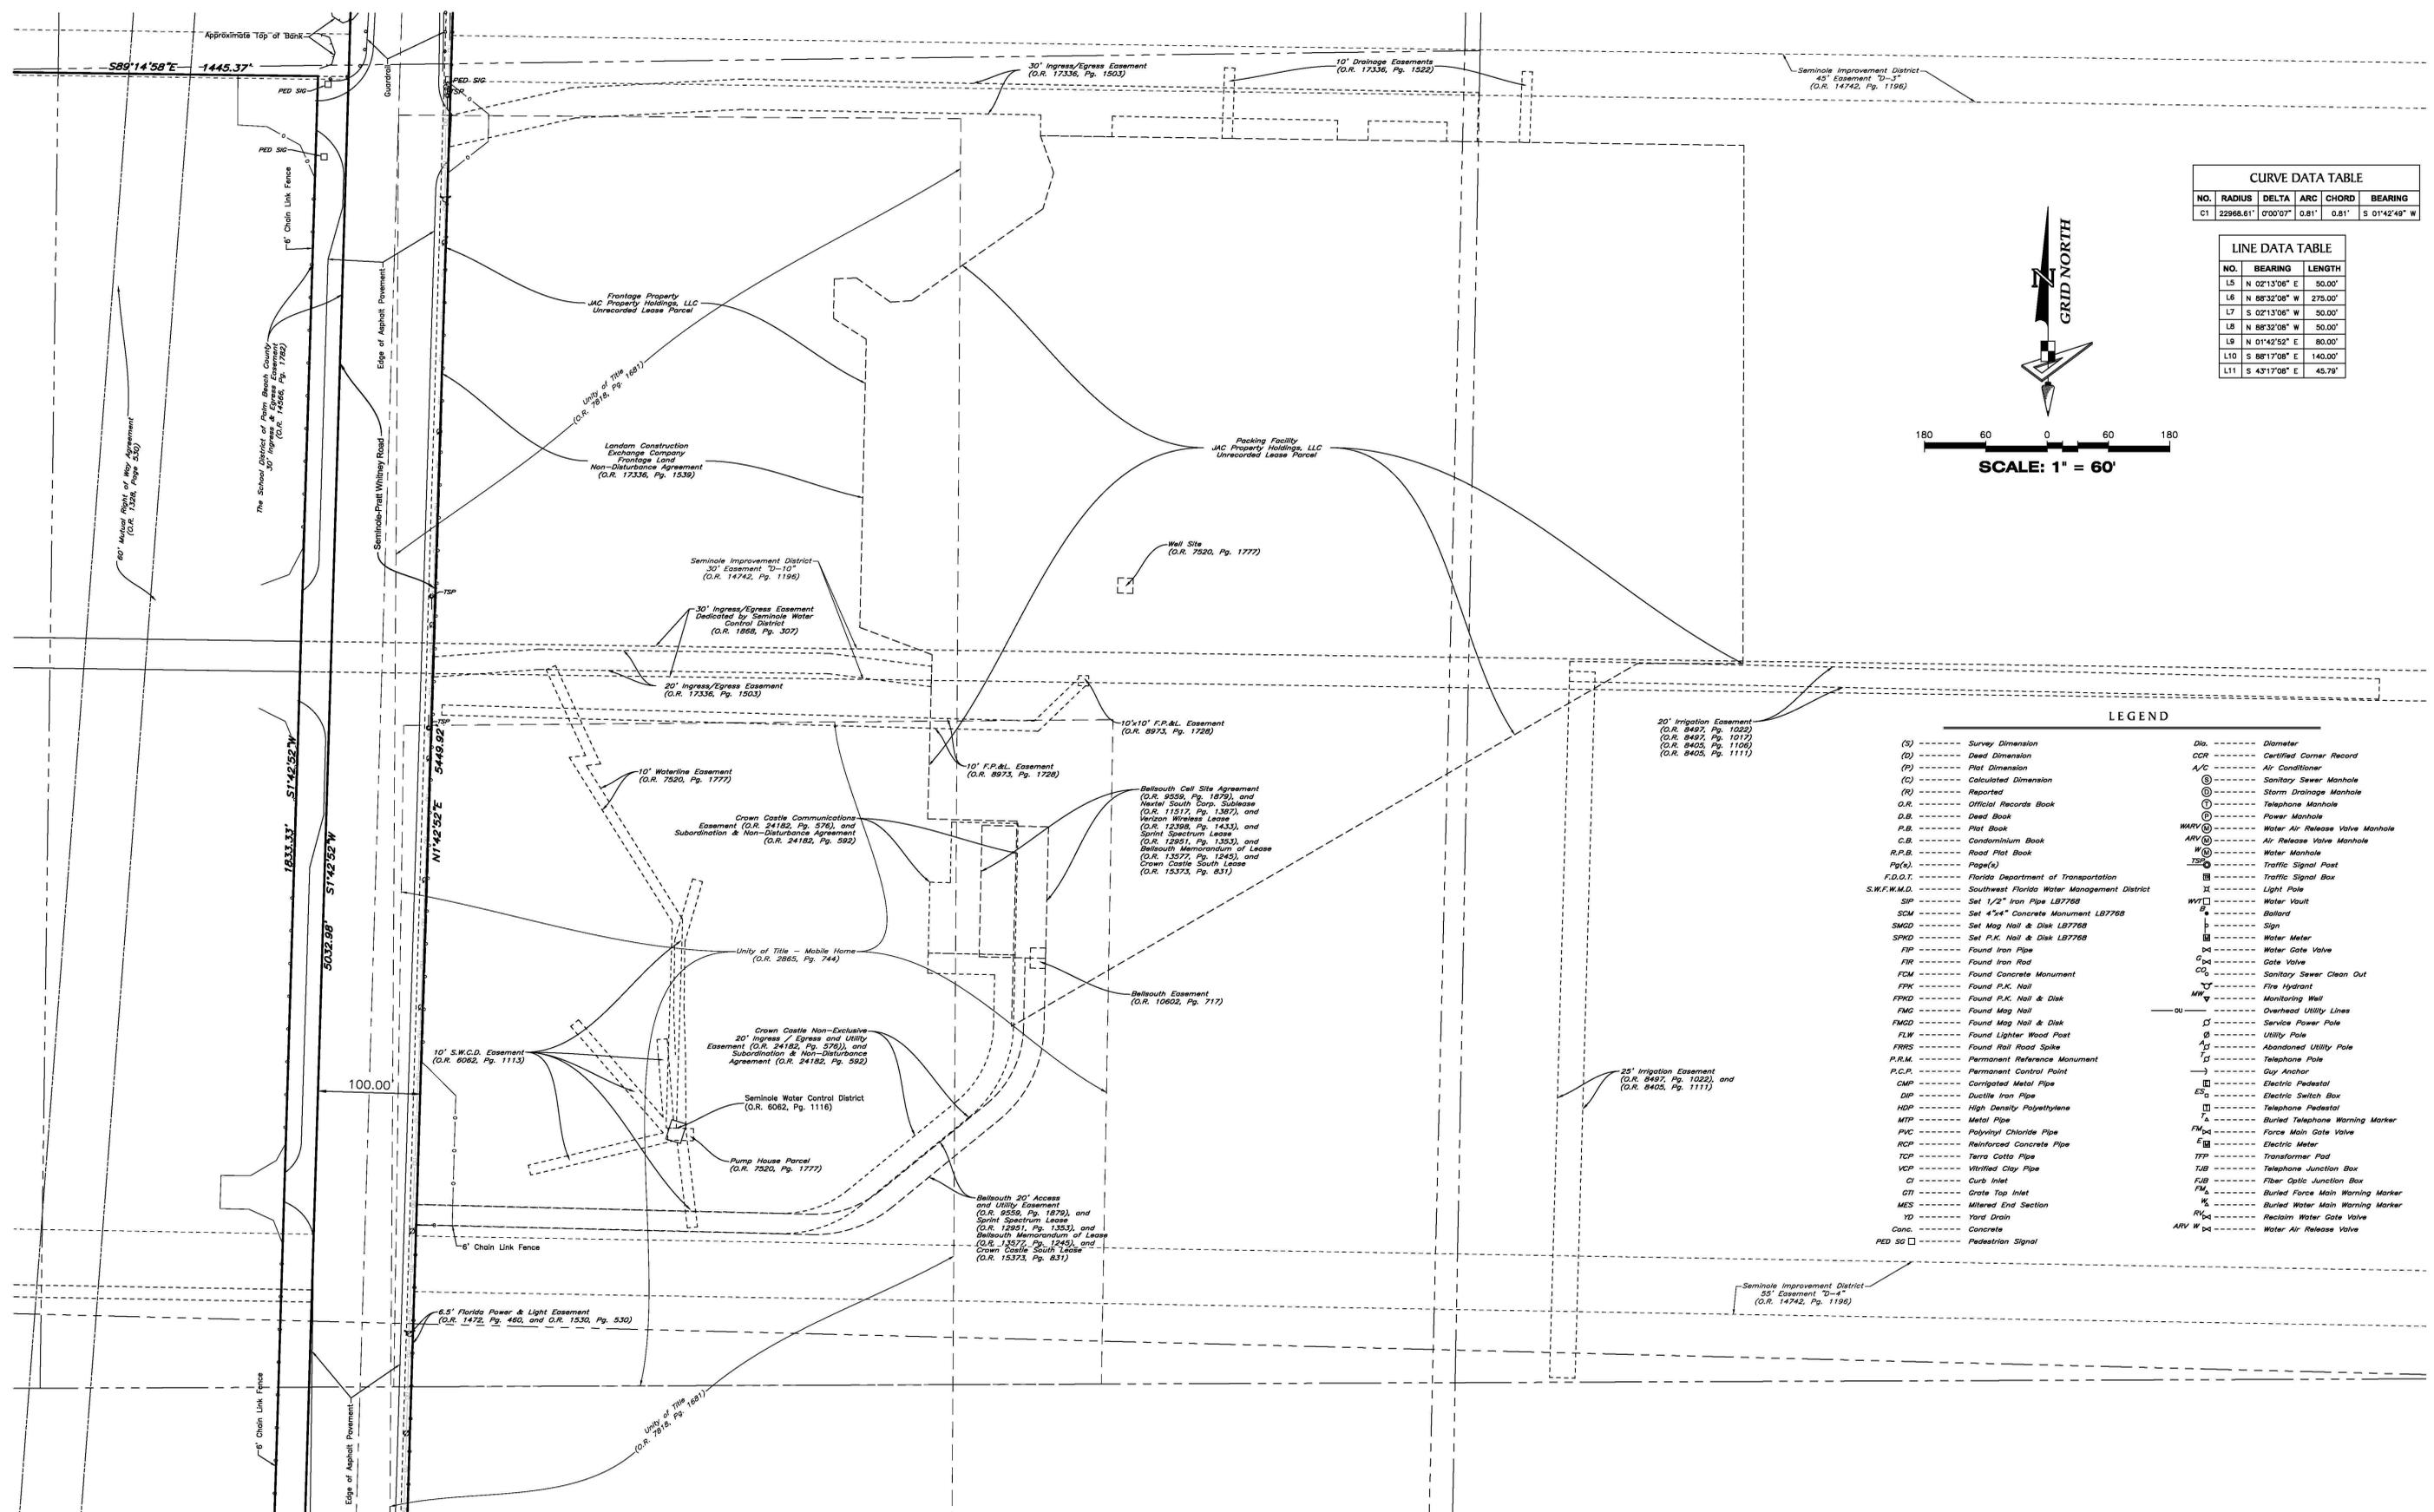

NO.	RADIUS	DELTA	ARC	CHORD	BEARING
C1	22968.61'	0°00'07"	0.81'	0.81'	S 01°42'49" W


NO.	BEARING	LENGTH
L5	N 02°13'08" E	50.00'
L6	N 88°32'08" W	275.00'
L7	S 02°13'08" W	50.00'
L8	N 88°32'08" W	50.00'
L9	N 01°42'52" E	80.00'
L10	S 88°17'08" E	140.00'
L11	S 43°17'08" E	45.79'



SCALE: 1" = 60'

LEGEND

- (S) Survey Dimension
- (D) Deed Dimension
- (P) Plot Dimension
- (C) Calculated Dimension
- (R) Reported
- O.R. Official Records Book
- D.B. Deed Book
- P.B. Plat Book
- C.B. Condominium Book
- R.P.B. Road Plat Book
- Pg(s) Page(s)
- F.D.O.T. Florida Department of Transportation
- S.W.F.M.M.D. Southwest Florida Water Management District
- SIP Set 1/2" Iron Pipe LB7768
- SCM Set 4"x4" Concrete Monument LB7768
- SMGD Set Mag Nail & Disk LB7768
- SPKD Set P.K. Nail & Disk LB7768
- FIP Found Iron Pipe
- FIR Found Iron Rod
- FCM Found Concrete Monument
- FRK Found P.K. Nail
- FRKD Found P.K. Nail & Disk
- FMG Found Mag Nail
- FMGD Found Mag Nail & Disk
- FLW Found Lighter Wood Post
- FRRS Found Rail Road Spike
- P.R.M. Permanent Reference Monument
- P.C.P. Permanent Control Point
- GMP Corrugated Metal Pipe
- DIP Ductile Iron Pipe
- HDP High Density Polyethylene
- MTP Metal Pipe
- PVC Polyvinyl Chloride Pipe
- RCP Reinforced Concrete Pipe
- TCP Terra Cotta Pipe
- VCP Vitrified Clay Pipe
- CI Curb Inlet
- GTI Grate Top Inlet
- MES Metered End Section
- YD Yard Drain
- Conc. Concrete
- PED SIG Pedestrian Signal
- Dia. Diameter
- CCR Certified Corner Record
- A/C Air Conditioner
- AS Sanitary Sewer Manhole
- SD Storm Drainage Manhole
- TM Telephone Manhole
- PM Power Manhole
- WARV Water Air Release Valve Manhole
- ARV Air Release Valve Manhole
- WM Water Manhole
- TS Traffic Signal Post
- TSB Traffic Signal Box
- LP Light Pole
- WV Water Vault
- B Ballard
- S Sign
- WM Water Meter
- WC Water Gate Valve
- GV Gate Valve
- SCS Sanitary Sewer Clean Out
- FF Fire Hydrant
- MW Monitoring Well
- OU Overhead Utility Lines
- SP Service Power Pole
- UP Utility Pole
- AA Abandoned Utility Pole
- TP Telephone Pole
- GA Guy Anchor
- EP Electric Pedestal
- ESB Electric Switch Box
- TP Telephone Pedestal
- BT Buried Telephone Warning Marker
- FM Force Main Gate Valve
- EM Electric Meter
- TFP Transformer Pad
- TJB Telephone Junction Box
- FJB Fiber Optic Junction Box
- FM Buried Force Main Warning Marker
- WM Buried Water Main Warning Marker
- RM Reclaim Water Gate Valve
- ARV Water Air Release Valve

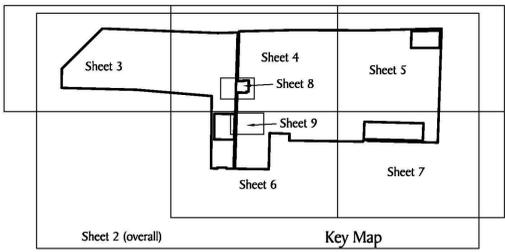

**MINTO WEST
ALTA/ACSM LAND TITLE
BOUNDARY SURVEY**

No.	Date	Description	Prepared For:
1	2/17/14	County Comments	MINTO COMMUNITIES - EAST COAST
2	04/14/14	County Comments	Last Date of Field Survey: 07/18/13
3	07/22/14	County Comments	

**GeoPoint
Surveying, Inc.**

1403 E. 5th Avenue
Tampa, Florida 33605
www.geopointsurvey.com

Phone: (813) 248-8888
Fax: (813) 248-2266
Licensed Business Number LB 7788

Drawn: SEC Date: 08/04/13 Date Filed: MINTO WEST
Check: DAW P.C.: JR Field Book: 2013-SW11
Revision: 1, 2, 