



FLUA - CON
ZONING - AR
PINE GLADES NATURAL AREA
CONTROL #- NONE
RESO - NONE

FLUA - CON
ZONING - AR
PINE GLADES NATURAL AREA
CONTROL #- NONE
RESO - NONE

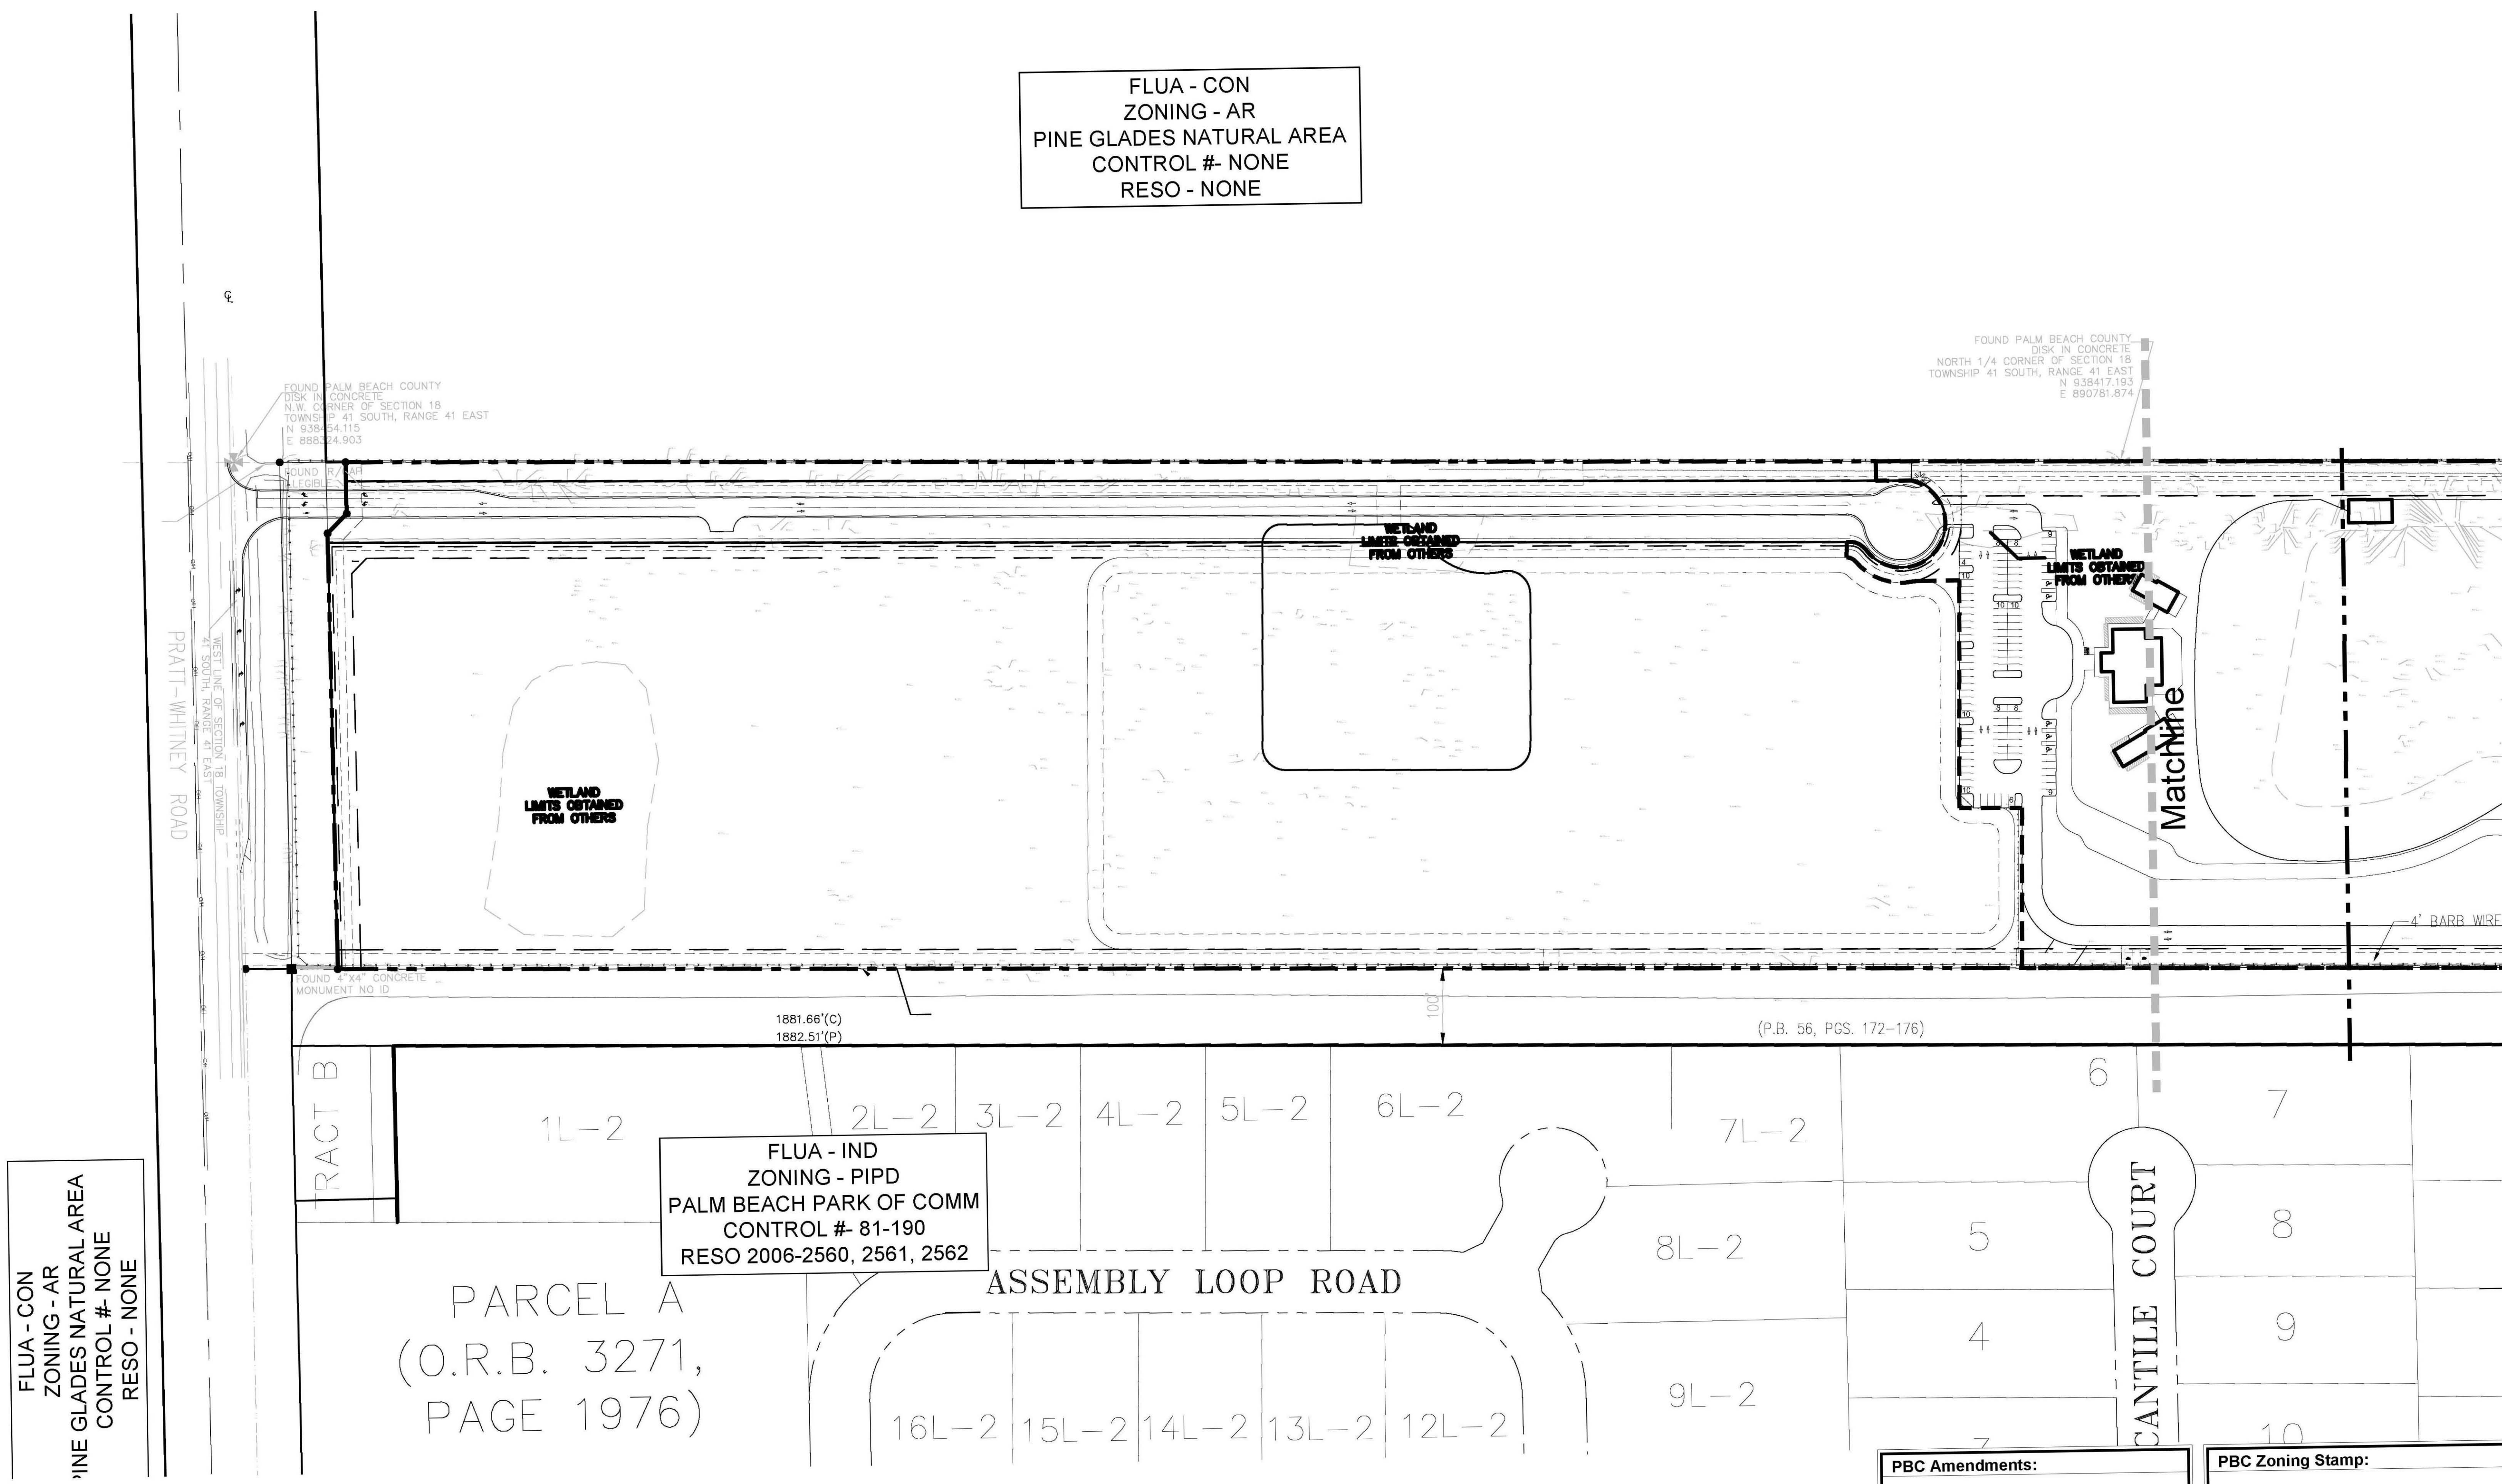

**Palm Beach Park of Commerce
Surf Ranch Florida**
Palm Beach County, FL
Preliminary Regulating Plan - Tree Disposition Plan

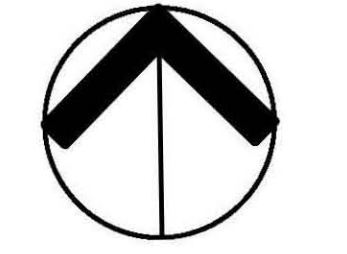

NORTH
0 50' 100' 200'
Scale: 1" = 100'-0"

Date: 11-15-16
Project No.: 80-026.149
Designed By: SCM
Drawn By: KK
Checked By: KW/JB
Revision Dates:
05-28-17 Submit DCA

PBC Amendments:

PBC Zoning Stamp: