


FLUA - CON
ZONING - AR
PINE GLADES NATURAL AREA
CONTROL #- NONE
RESO - NONE

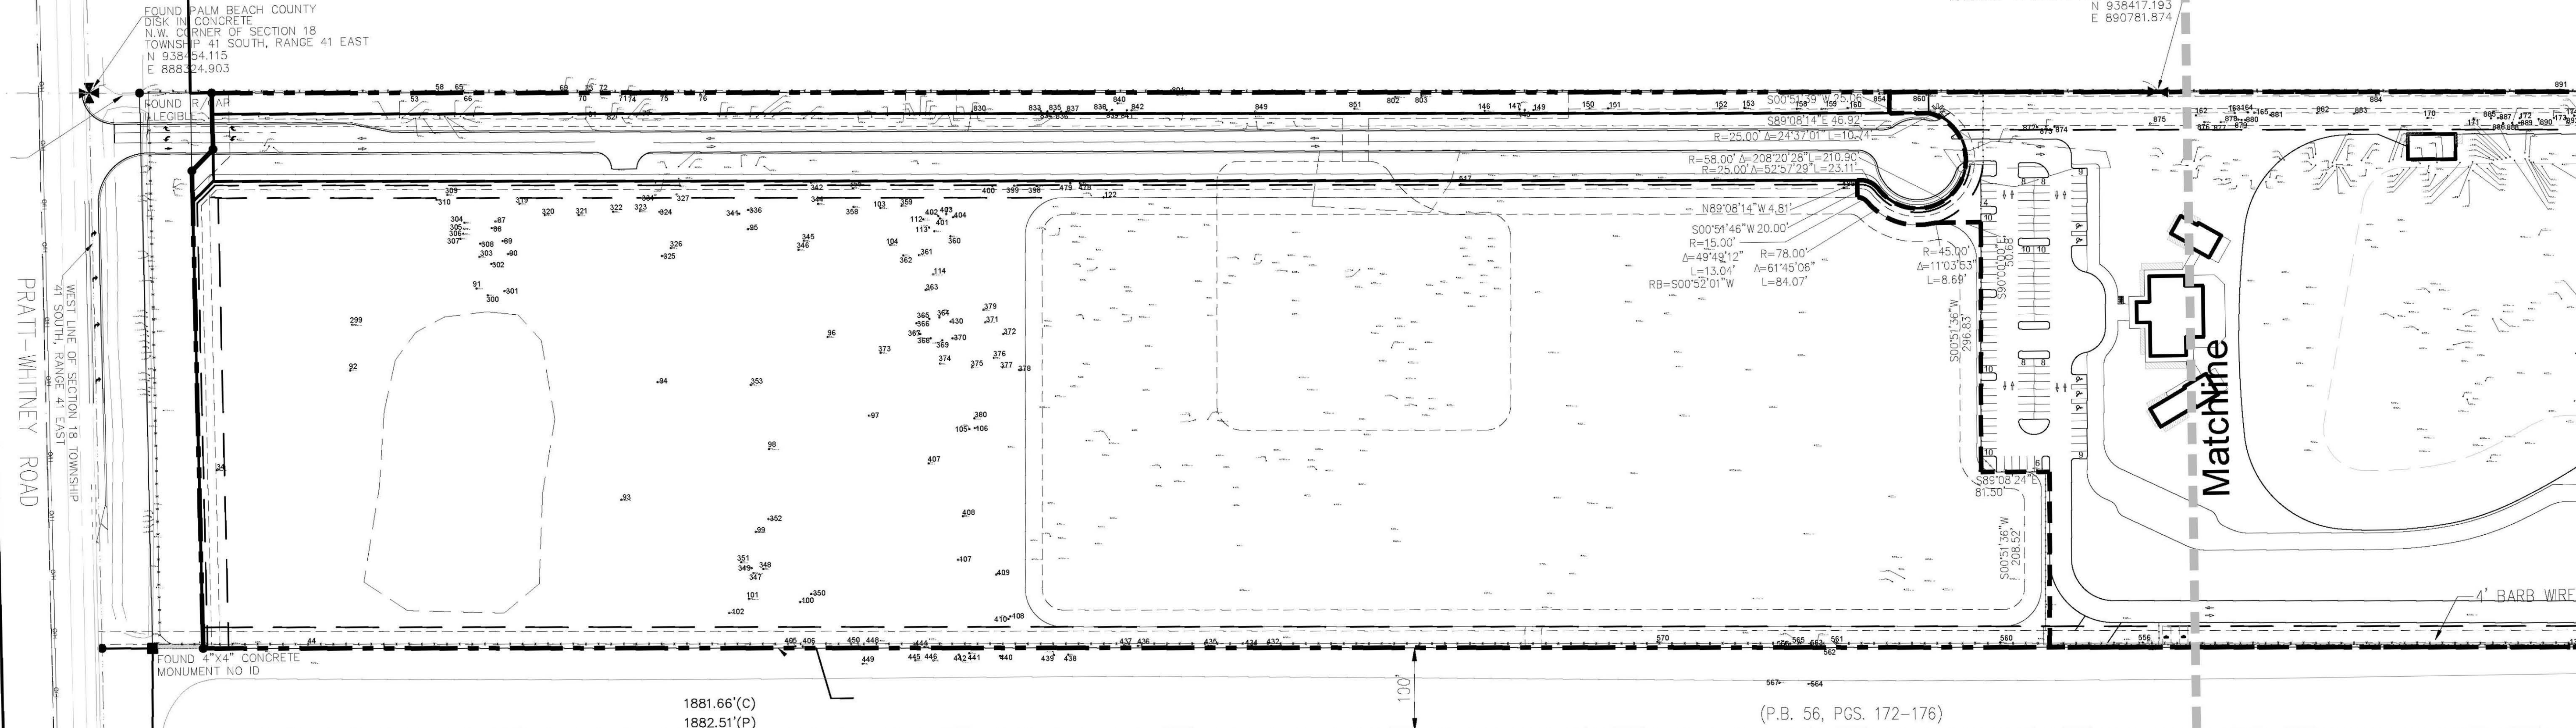

FLUA - CON
ZONING - AR
PINE GLADES NATURAL AREA
CONTROL #- NONE
RESO - NONE

FLUA - IND
ZONING - PIPD
PALM BEACH PARK OF COMM
CONTROL #- 81-190
RESO 2006-2560, 2561, 2562


PALM BEACH PARK OF
COMMERCE, P.I.P.D.,
PLAT X (P.B. 110 PG. 1-2)
5 (NOT INCLUDED)

PARCEL A
(O.R.B. 3271,
PAGE 1976)

ASSEMBLY LOOP ROAD

LE COURT

**Palm Beach Park of Commerce
Surf Ranch Florida**
Palm Beach County, FL
Preliminary Regulating Plan - Tree Disposition Plan

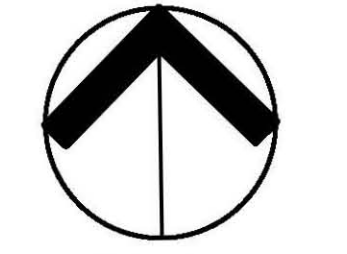

0 50' 100' 200'
Scale: 1" = 100'-0"

Date: 11-15-16
Project No.: 80-026.149
Designed By: SCM
Drawn By: KK
Checked By: KW/JB

Revision Dates:
05-28-17 Submit DOA
08-17-17 Resubmit DOA

PBC Amendments:

PBC Zoning Stamp: