

DRAWING NUMBER
10-14

PLAN HOLD CORPORATION • IRVINE, CALIFORNIA
REGISTERED PROFESSIONAL ENGINEER
REGISTERED BY NUMBER 02548
PERSONAL USE OF PLAN OR THIS LINE

DRAWING NUMBER

PLAN HOLD CORPORATION • IRVINE, CALIFORNIA
REGISTERED PROFESSIONAL ENGINEER
REGISTERED BY NUMBER 02548
PERSONAL USE OF PLAN OR THIS LINE

DRAWING NUMBER

PLAN HOLD CORPORATION • IRVINE, CALIFORNIA
REGISTERED PROFESSIONAL ENGINEER
REGISTERED BY NUMBER 02548
PERSONAL USE OF PLAN OR THIS LINE

DRAWING NUMBER



PLAN HOLD CORPORATION • IRVINE, CALIFORNIA
REGISTERED PROFESSIONAL ENGINEER
REGISTERED BY NUMBER 02548
PERSONAL USE OF PLAN OR THIS LINE

MILITARY PARK NICHOLS ADDITION

IN NW 1/4 SEC 24 T.43 S. R.42 E.
PALM BEACH COUNTY, FLA.
MARCH 1924 SCALE 1 IN. = 40 FT. H.C. FUGATE ENG. CO.

14

William G. Hager

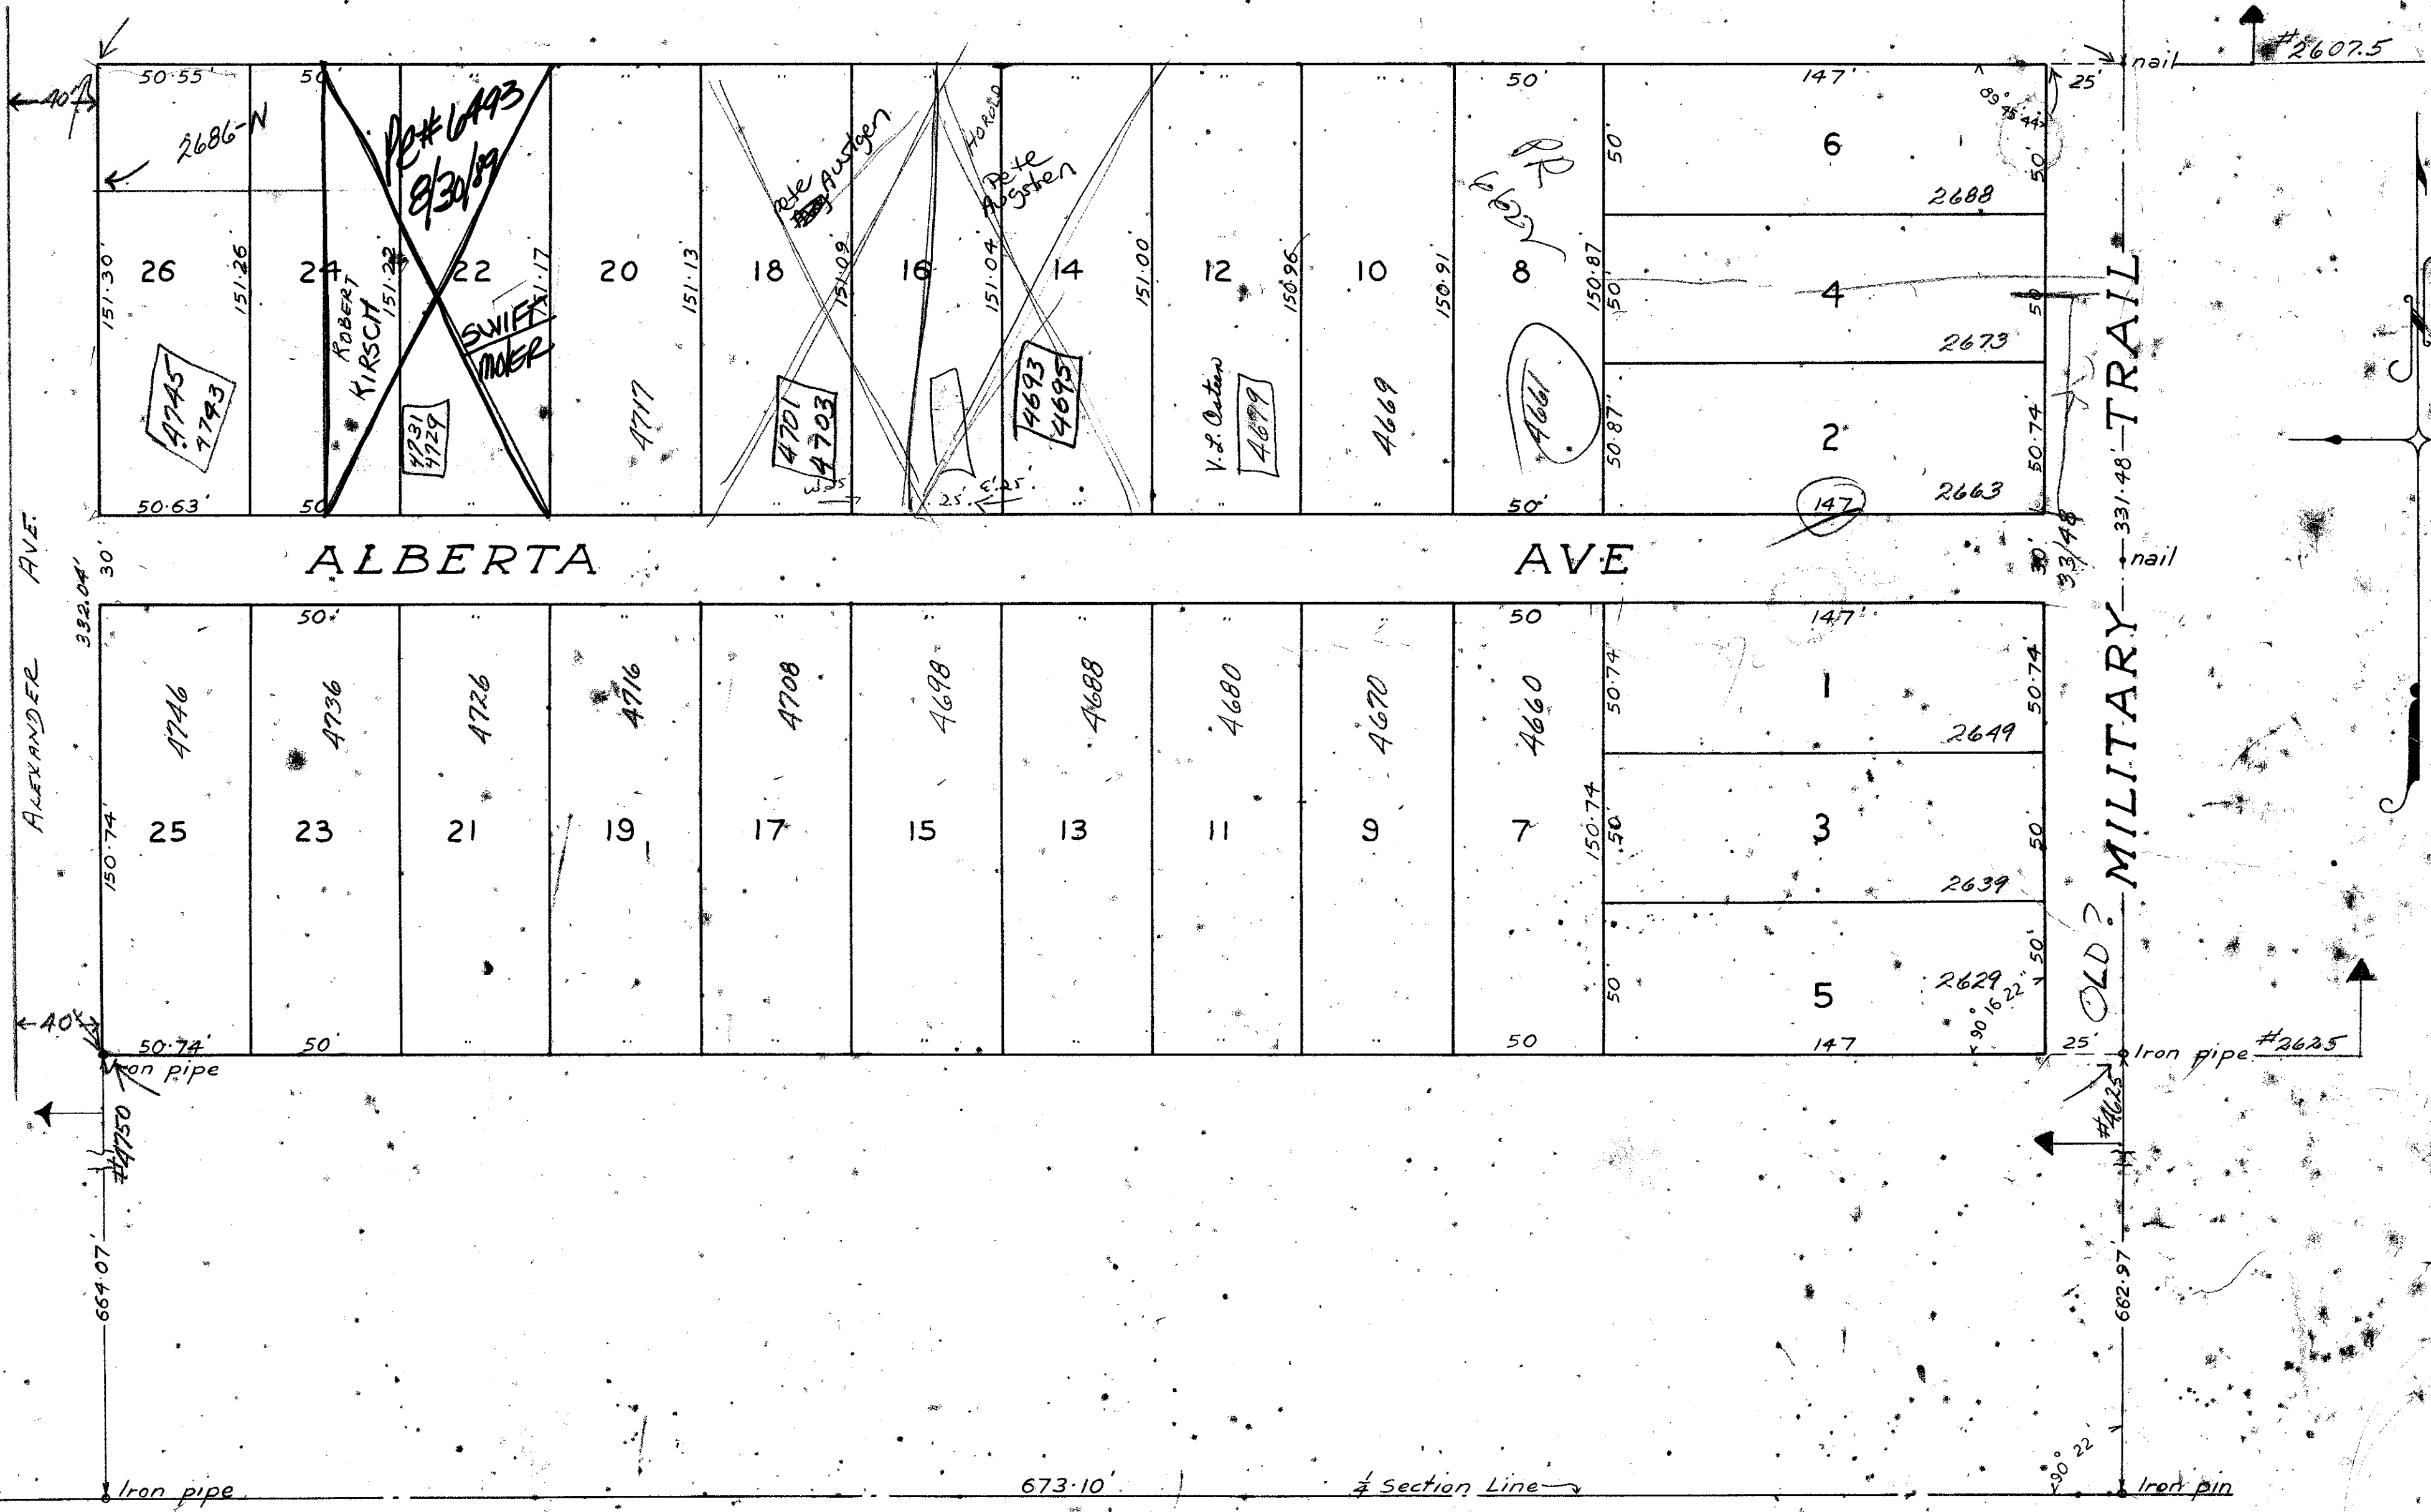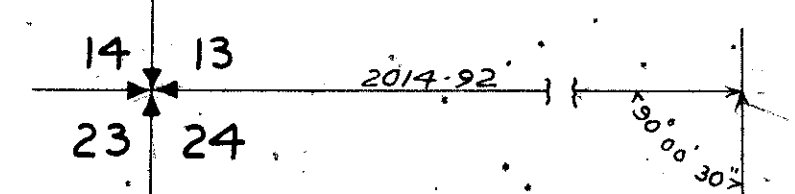

1000-681
This Plat
38' 7" April 27
24 April 27
Plat # 14
H.C. Fugate

10 14