

STATE OF FLORIDA
COUNTY OF PALM BEACH
This plat was filed by the Registrar of
4106 B.M. this 25 day of May
1946, and duly recorded in
Plat Book No. 23 on page 91
J. VALEX ARNETT, JR.
Clerk of the Circuit Court
S. Agustin A. Stewart, C.C.


T1108 JO 0

BASKIN ADDITION TO BRINY BREEZES DELRAY BEACH, FLORIDA

IN GOV LOT 2, SEC. 34 T45S, R43E.,
PALM BEACH COUNTY, FLA.

SCALE 1"=30'
H.C. FUGATE, SURVEYOR

CORPORATE

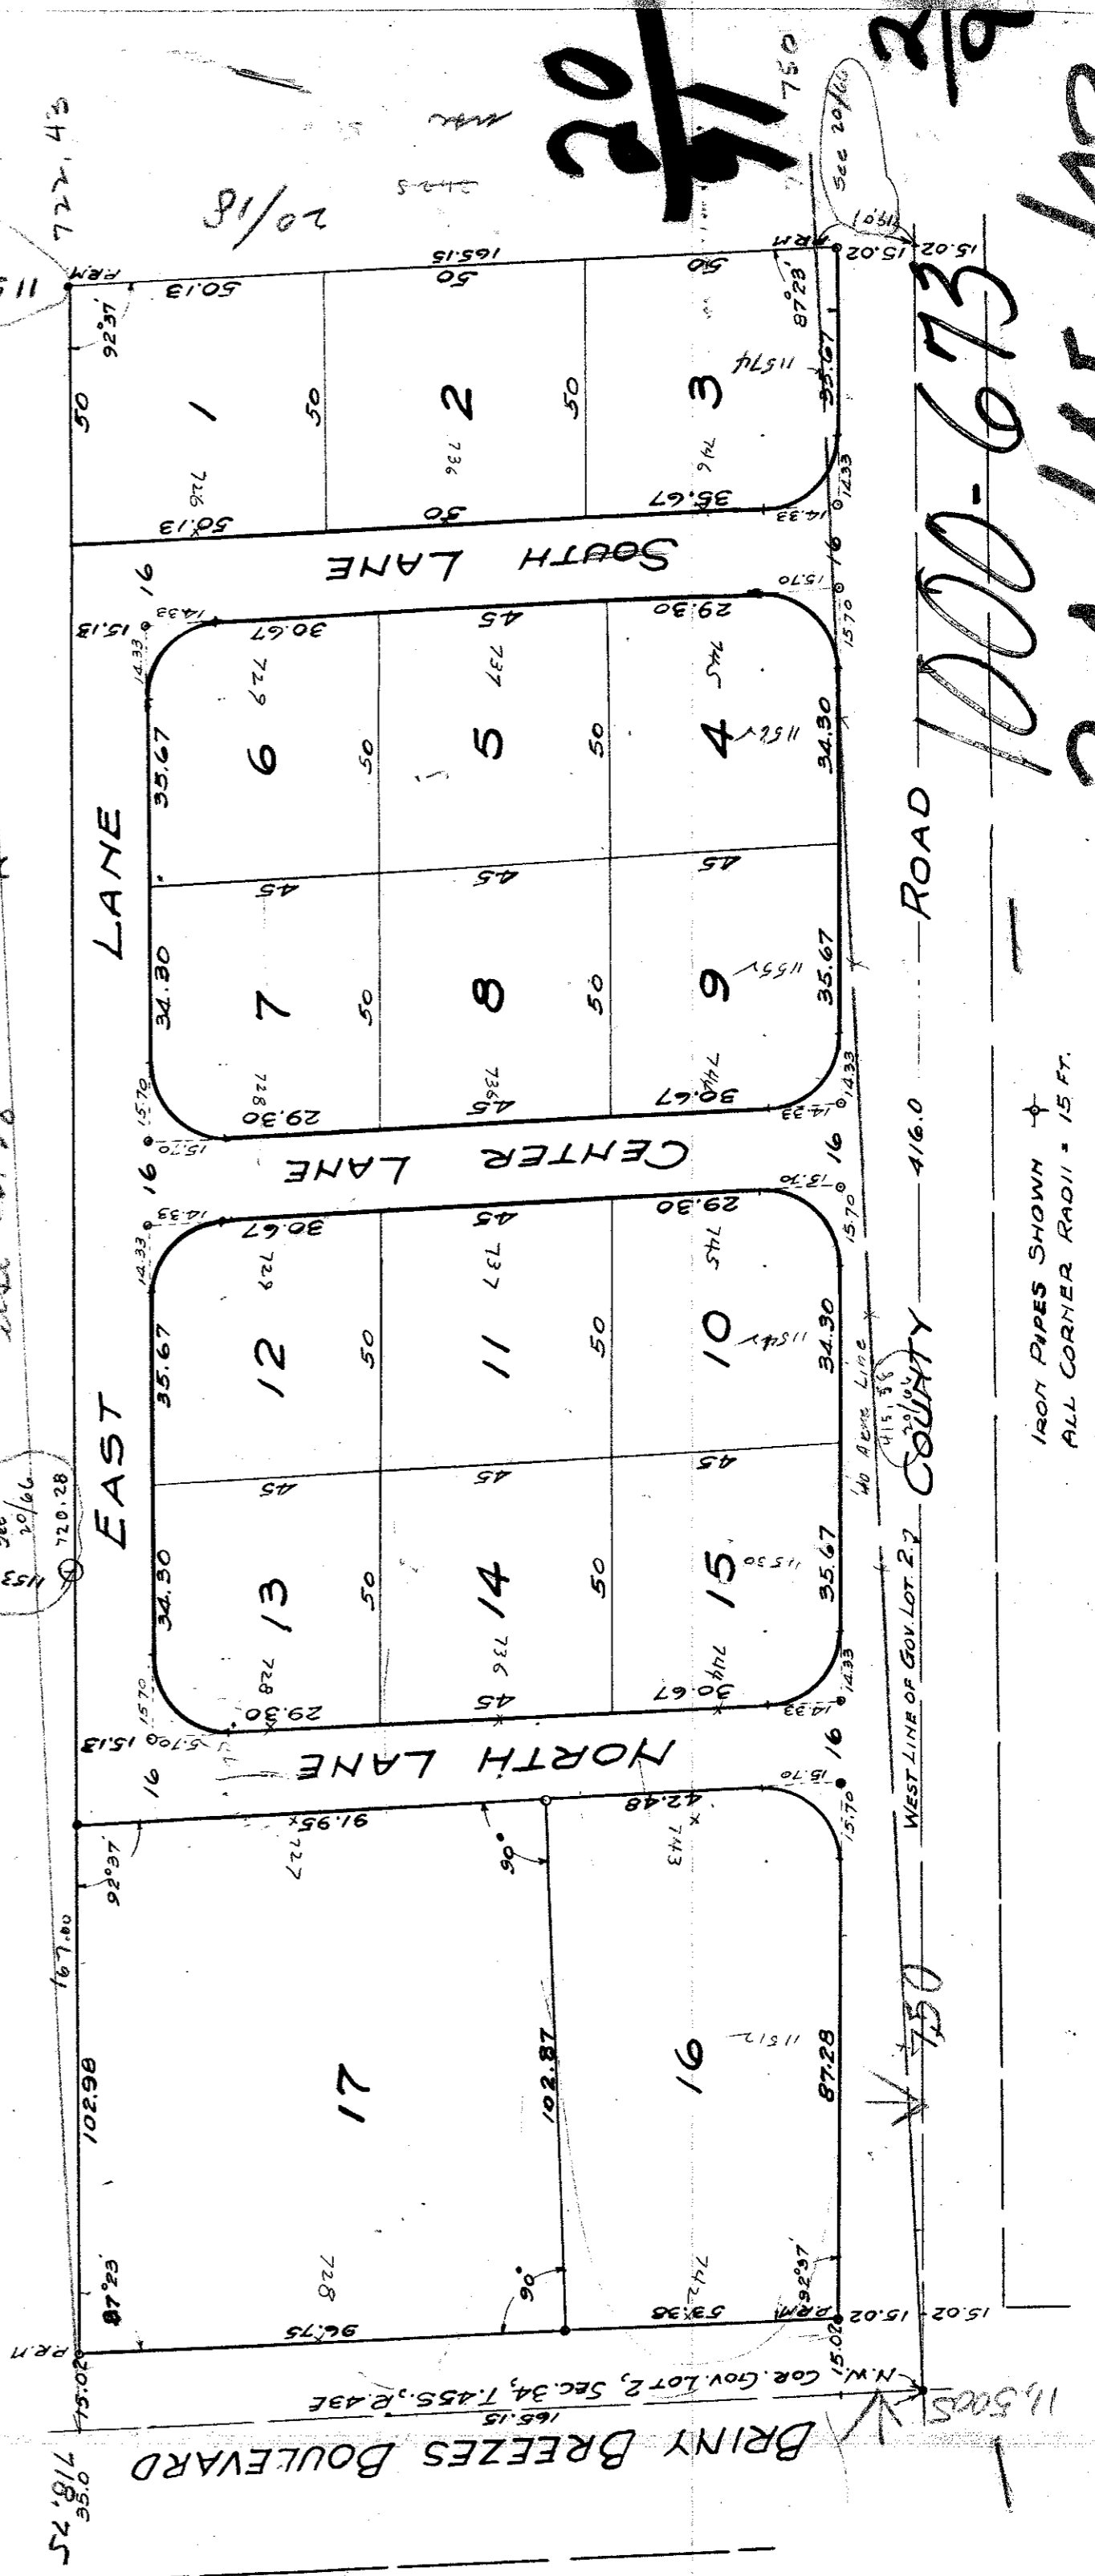

BRINY BREEZES BOULEVARD

WEST LINE OF GOV LOT 2

ROAD

1000-673

1800 PIPES SHOWN
ALL CORNER RADII = 15 FT.

21 ARE LOTS