

DRAWING NUMBER  
**23-141**

# SQUARE LAKE

BEING

THE WEST 1/2 OF SECTION 24, TWP. 42 S. RGE. 42 E.


SCALE: 1" = 200'

APRIL, 1951

29

see Back  
for 100' u. e. & d. e.

STATE OF FLORIDA  
COUNTY OF PALM BEACH  
RECORDED IN RECORD BOOK 235  
PAGE 1  
MAY 1951  
23  
ALBA W. WETZEL, Clerk, Circuit Court  
MARJORIE W. KESS, Notary Public

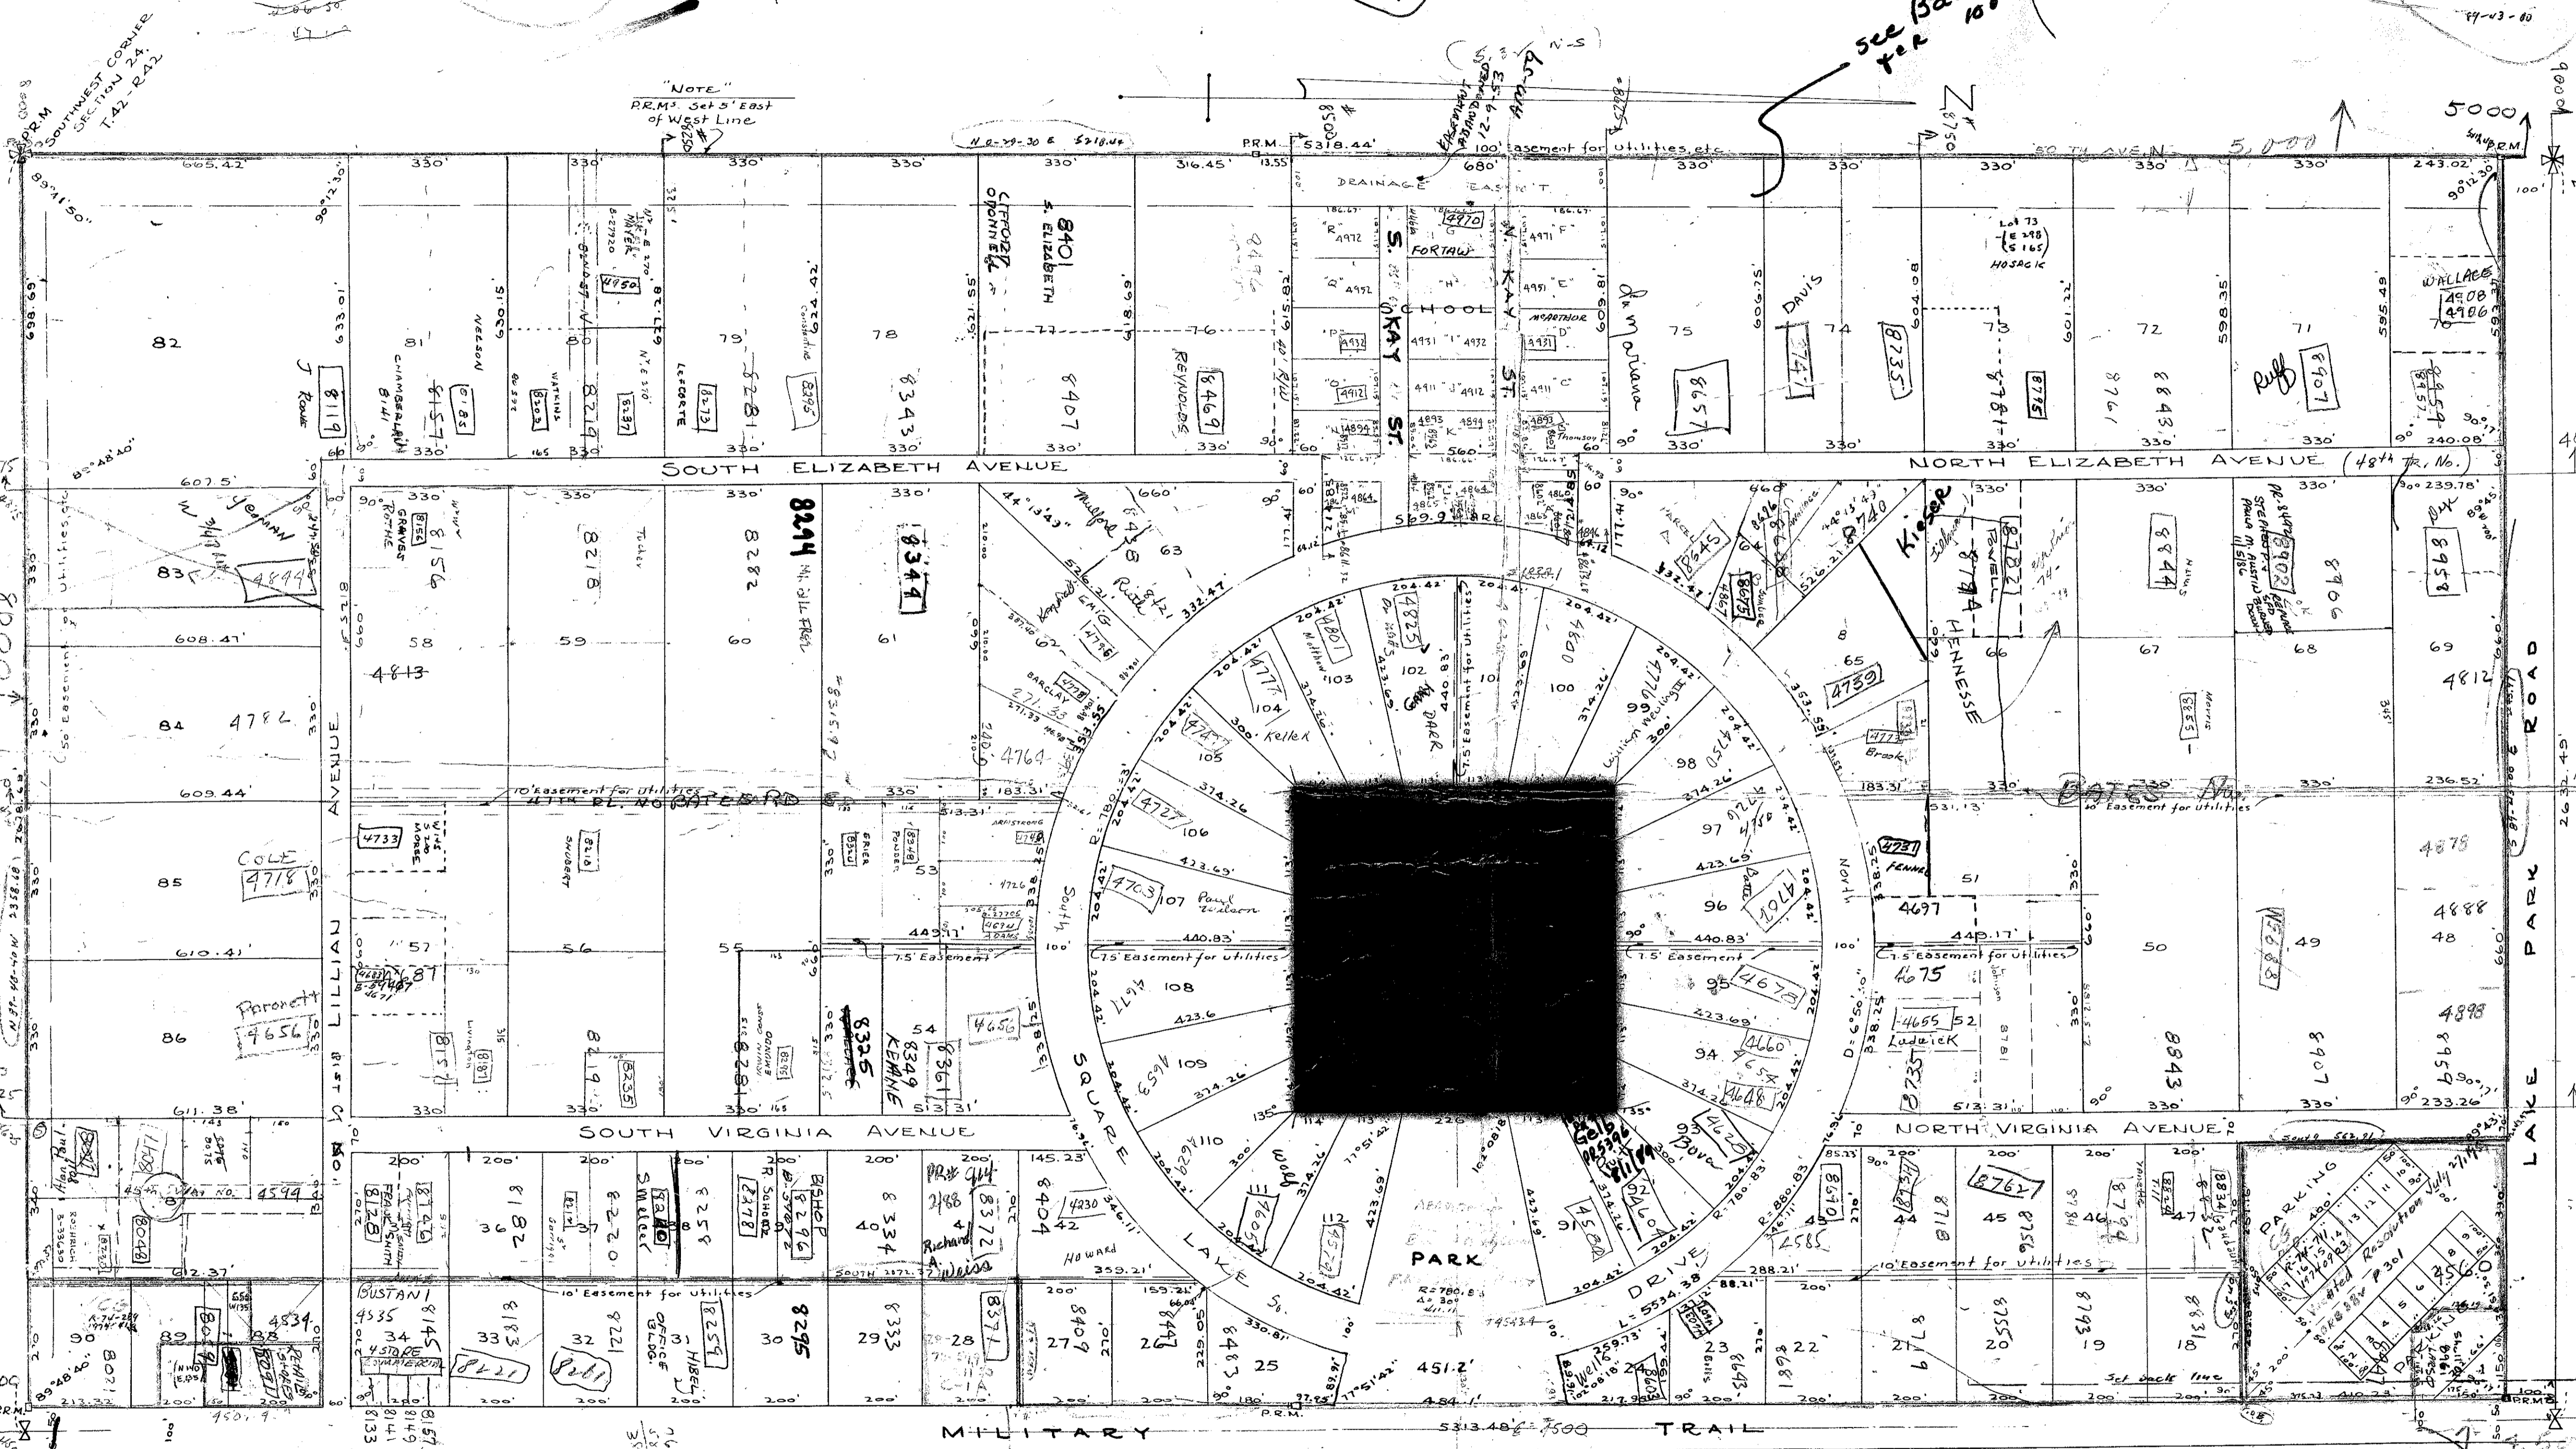

Approved: 30 Apr. A.D. 1951  
BOARD OF COUNTY COMMISSIONERS  
BY: J.M. Boyd  
COUNTY ENGINEER

STATE OF FLORIDA 55  
COUNTY OF PALM BEACH  
I HEREBY CERTIFY that the plat shown hereon is a true and correct representation of a survey made under the direction of the foregoing described property, and that said survey is accurate to the best of my knowledge and belief and the permanent reference monuments (P.R.M.) have been placed as required by law.

August G. Weybeck  
Registered Land Surveyor  
Florida Certificate No. 187

Subscribed and Sworn to before me this  
30 day of April, A.D. 1951

Mamie L. Haman  
Notary Public

My Commission expires Dec. 1, 1951

STATE OF FLORIDA, 55  
COUNTY OF PALM BEACH  
KNOW ALL MEN BY THESE PRESENTS, that K-L, Inc., a Florida Corporation, owner of the tract of land shown hereon, and more particularly described as follows:  
The West Half of Section 24, Township 42 South, Range 42 East, Palm Beach County, Florida.  
has caused the same to be surveyed and platted as shown hereon and does hereby dedicate to the perpetual use of the public as public highways the Drive & Avenues as shown hereon, reserving, however, unto itself, its successors, assigns, or legal representatives, the reversion or reversions thereof whenever the same shall be abandoned by the Public or discontinued by law.  
IN WITNESS WHEREOF, it has caused these presents to be signed by its

President and Attested by its Asst Secretary and its Corporate Seal to be affixed hereto by and with the authority of its Board of Directors this 30 day of April A.D. 1951.  
ATTEST  
By: Betsy Bills  
Asst. Secretary  
By: Louis B. Bills  
President  
STATE OF FLORIDA, 55  
COUNTY OF PALM BEACH.  
I HEREBY CERTIFY that on this day personally appeared before me, an officer duly authorized to administer oaths and take acknowledgments, LOUIS B. BILLS and BETSY BILLS, President and Asst Secretary, respectively, of K-L, INCORPORATED, a corporation to me well known and known to me to be the

dividuals described in, and who executed the foregoing dedication and they acknowledged before me that they executed the same as such officers of said corporation, by and with the authority of the Board of Directors of said corporation, and that their act and deed was the act and deed of said corporation.  
WITNESS my hand and official seal at West Palm Beach, County of Palm Beach and State of Florida this 30 day of April A.D. 1951.  
1000-498  
Mamie L. Haman  
Notary Public  
24742142