

DRAWING NUMBER
28-110

DRAWING NUMBER

DRAWING NUMBER


DRAWING NUMBER

PLAN HOLD CORPORATION • IRVINE, CALIFORNIA
REGISTERED PROFESSIONAL ARCHITECT
PROFESSIONAL SEAL NO. 12454

PLAN HOLD CORPORATION • IRVINE, CALIFORNIA
REGISTERED PROFESSIONAL ARCHITECT
PROFESSIONAL SEAL NO. 12454

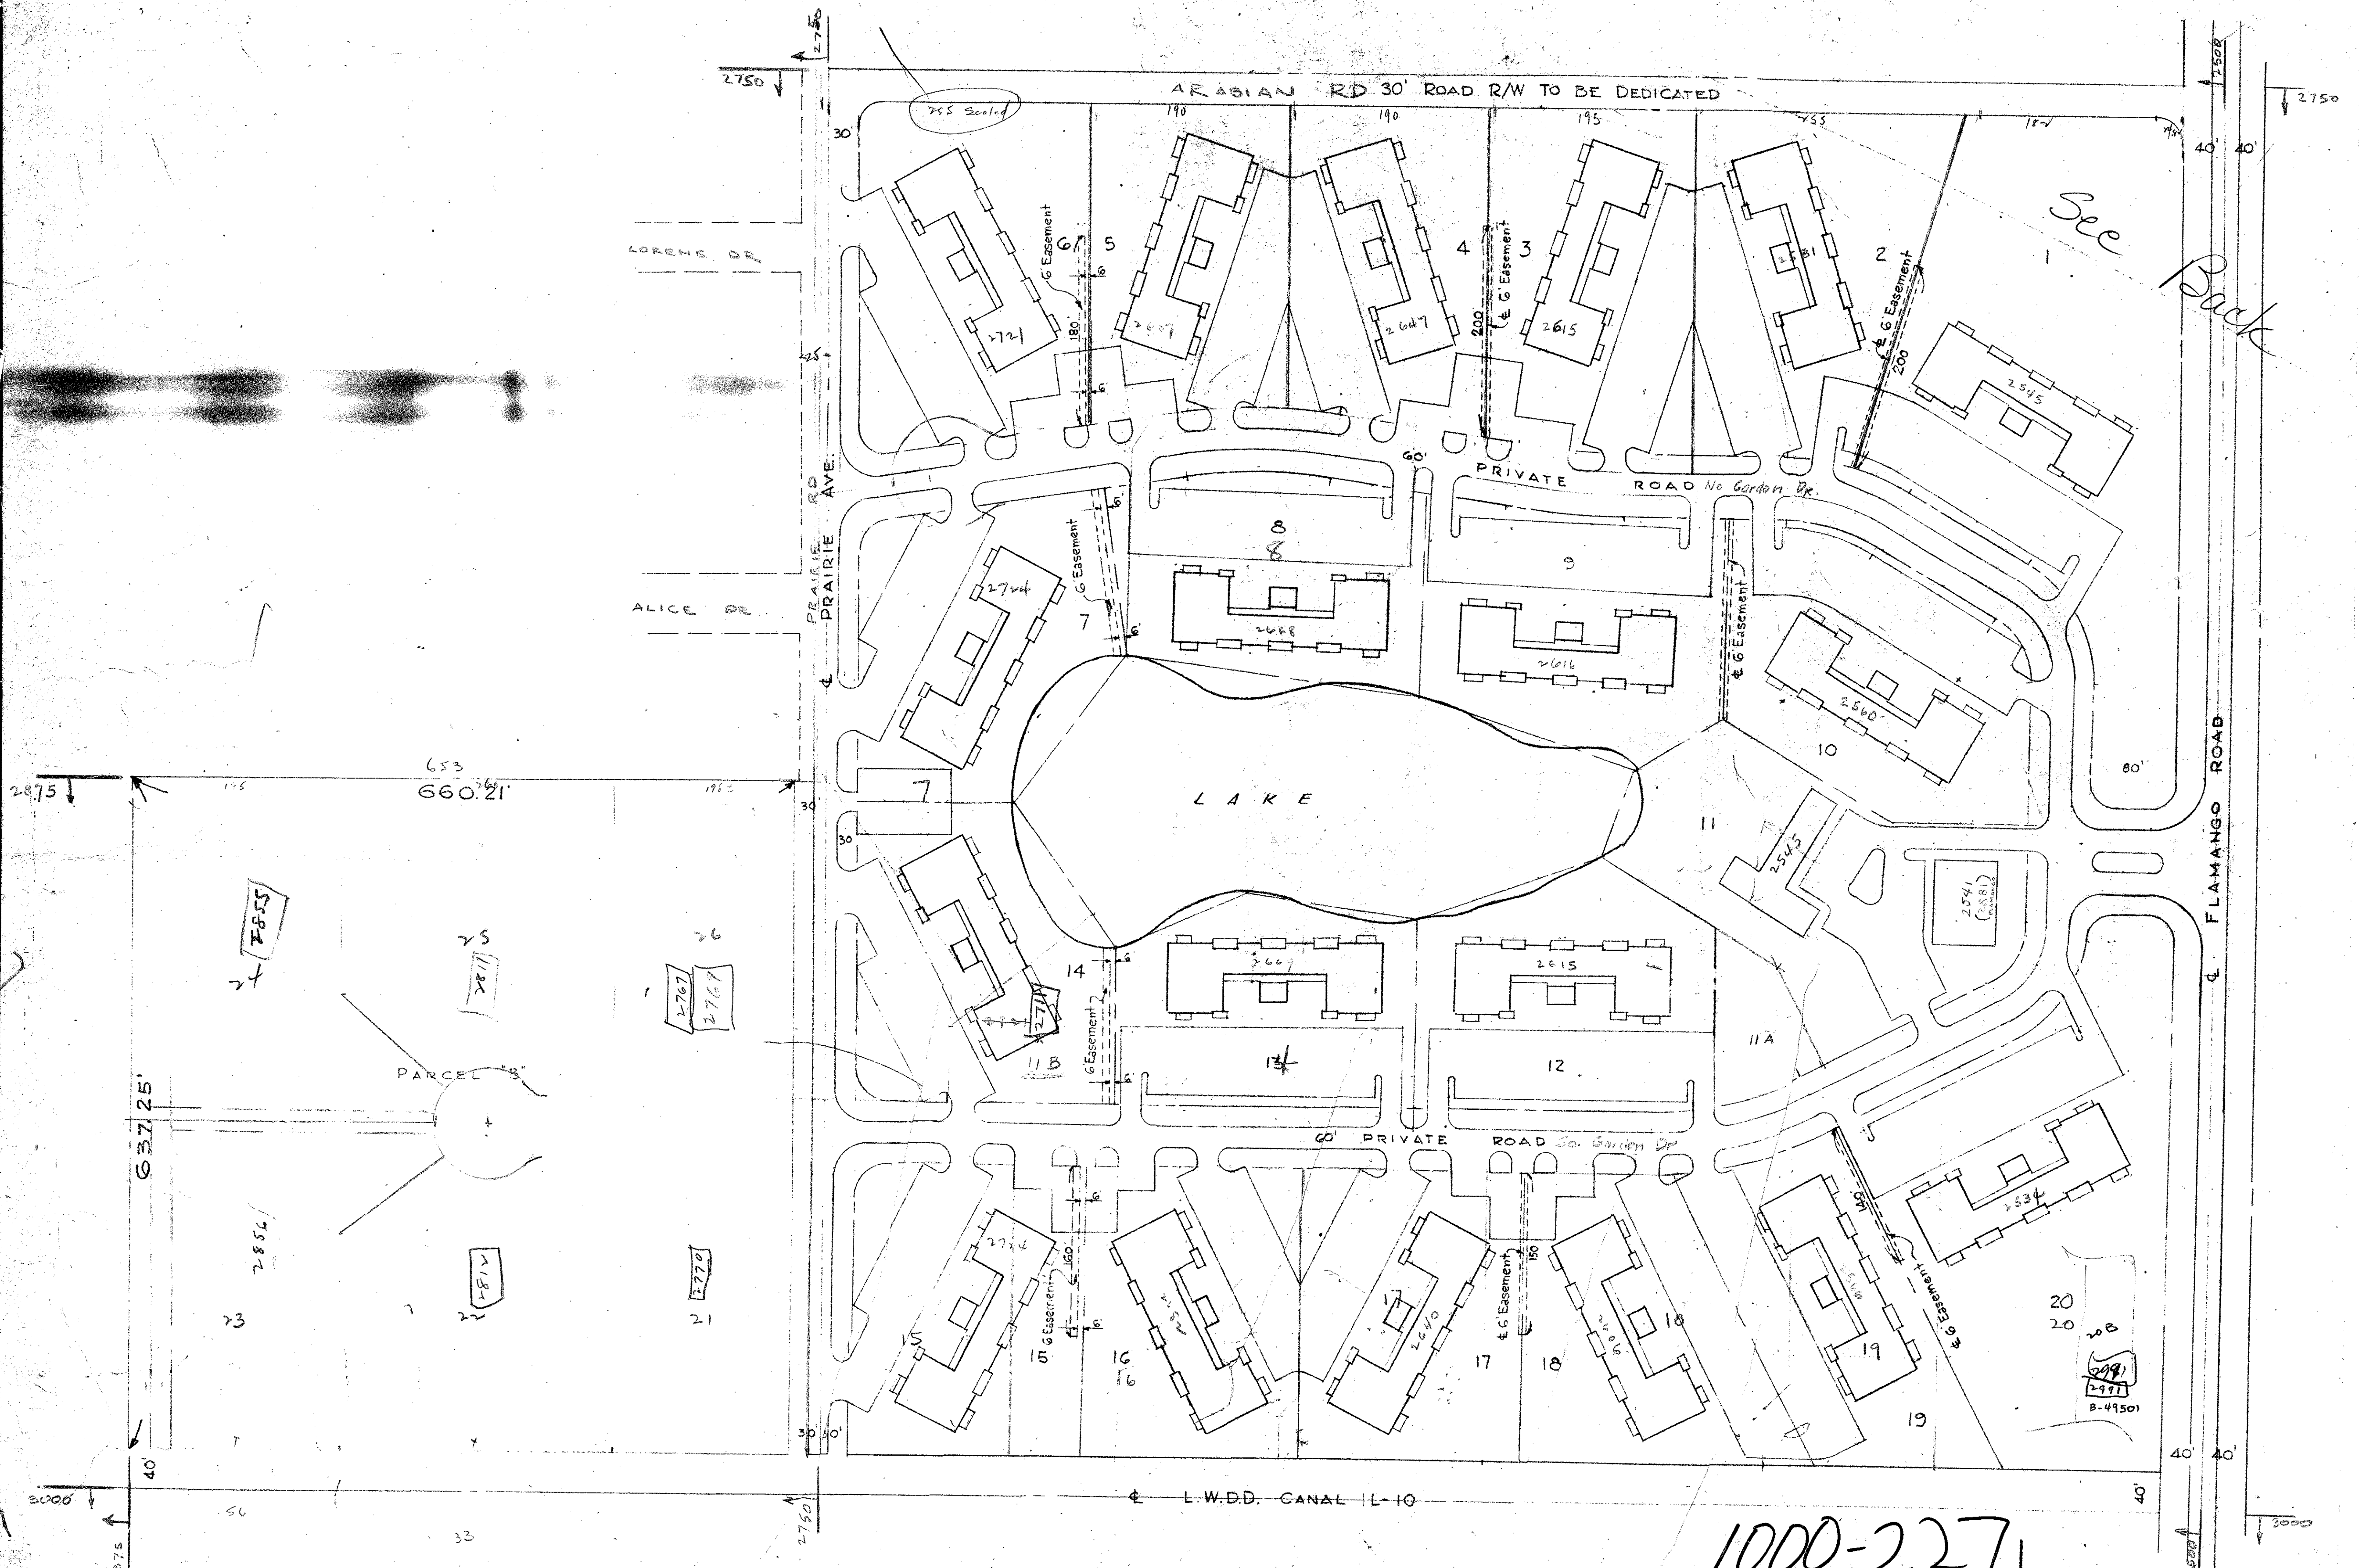

LAKE CLARKE GARDENS

1000-227

5-28-66	Relocated E. line lot 12	RE
3-28-66	Easements Added	J.L.
12-15	R/W of North	E.G.
1-18	REVISED	EC
1-25	ADDED Lots / No.	EC
10-20	Relocated Entrance	EC
Date	Description	By