

DRAWING NUMBER
28-177

DRAWING NUMBER


DRAWING NUMBER

DRAWING NUMBER

177

PLAT OF
CAPTAIN'S KEY
IN 2 SHEETS SHEET NO. 2

(12)

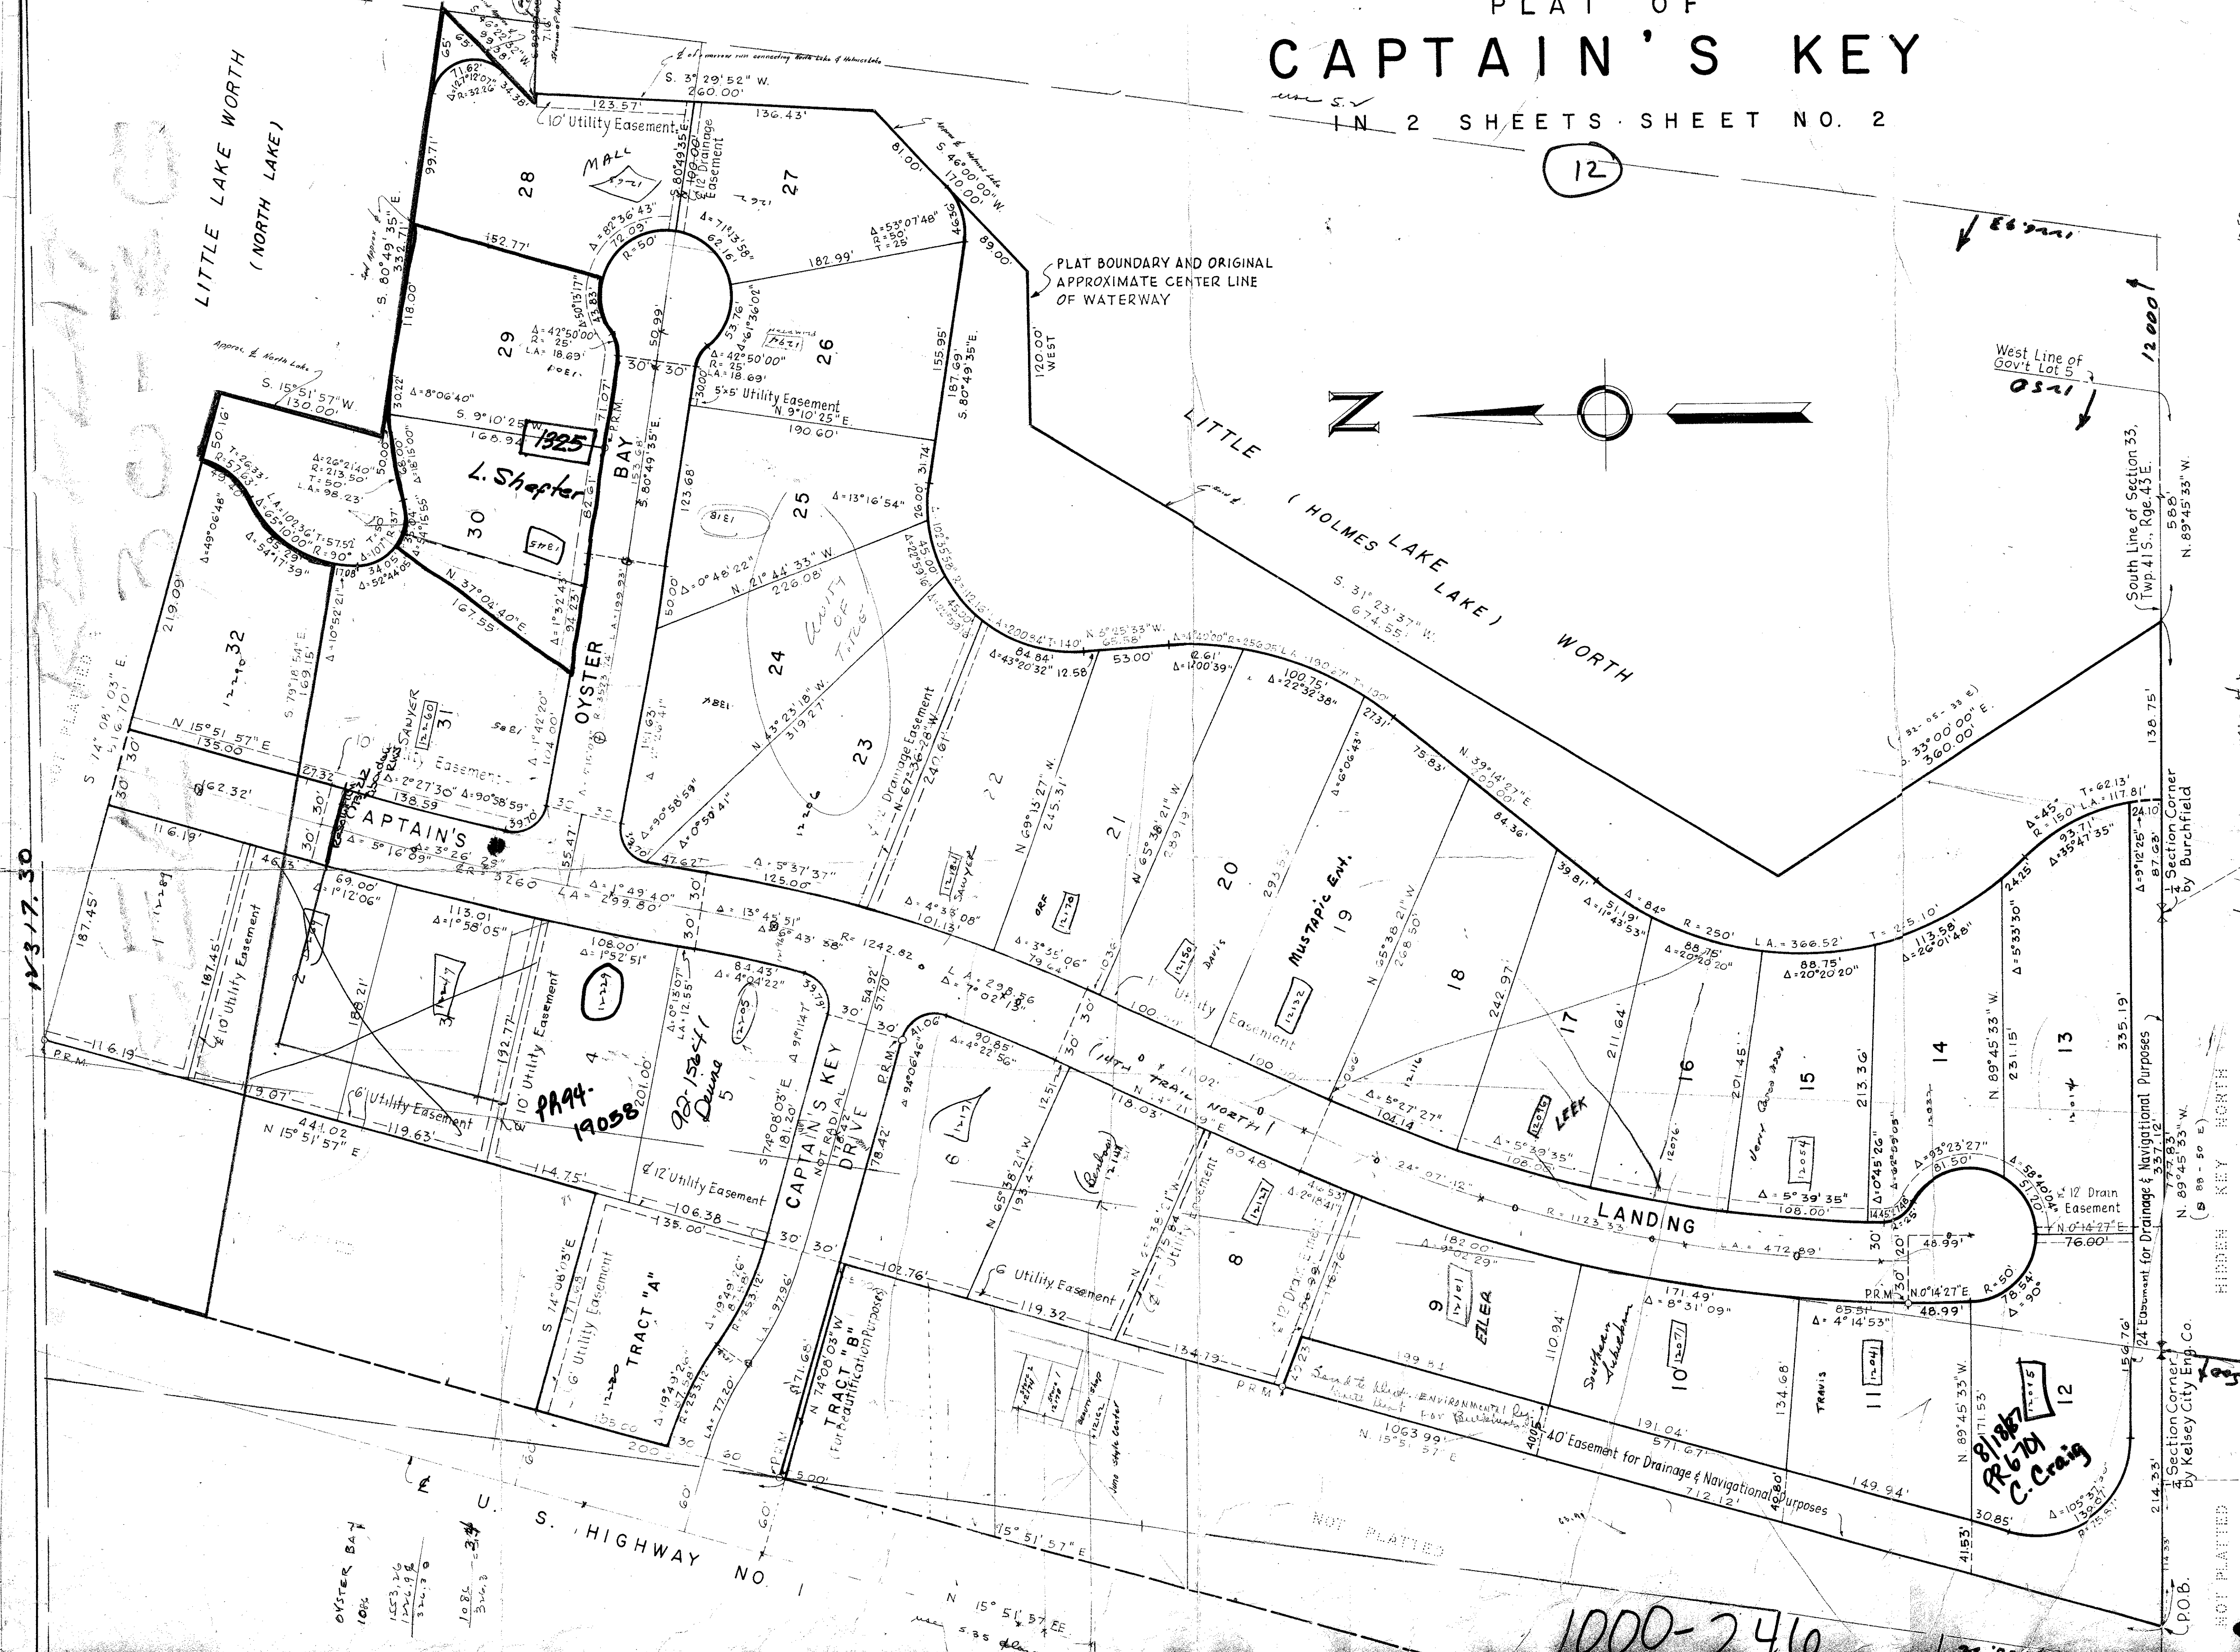

12-17-30

1000-246

28/177

ELIAM... CONSULTING ENGINEERS & LAND SURVEYORS
NORTH PALM BEACH, FLORIDA
FIELD OFFICE T.M.C.C. CHECKED BY C.D.P. SCALE 1" = 60'
DATE March 1968

along U.S. 1
1063.99
700.00
441.07
1725.01
area = 5.5

HIDDEN KEY NORTH
P.B. 28 - PG. 125
(B 88 - 50 E)

Section Corner
by Kelsey City Eng. Co.

Section Corner
by Burchfield



