


# INDIAN SPRING PLAT NO. 1

## A PLANNED UNIT DEVELOPMENT SHEET 4 OF 5

31/46


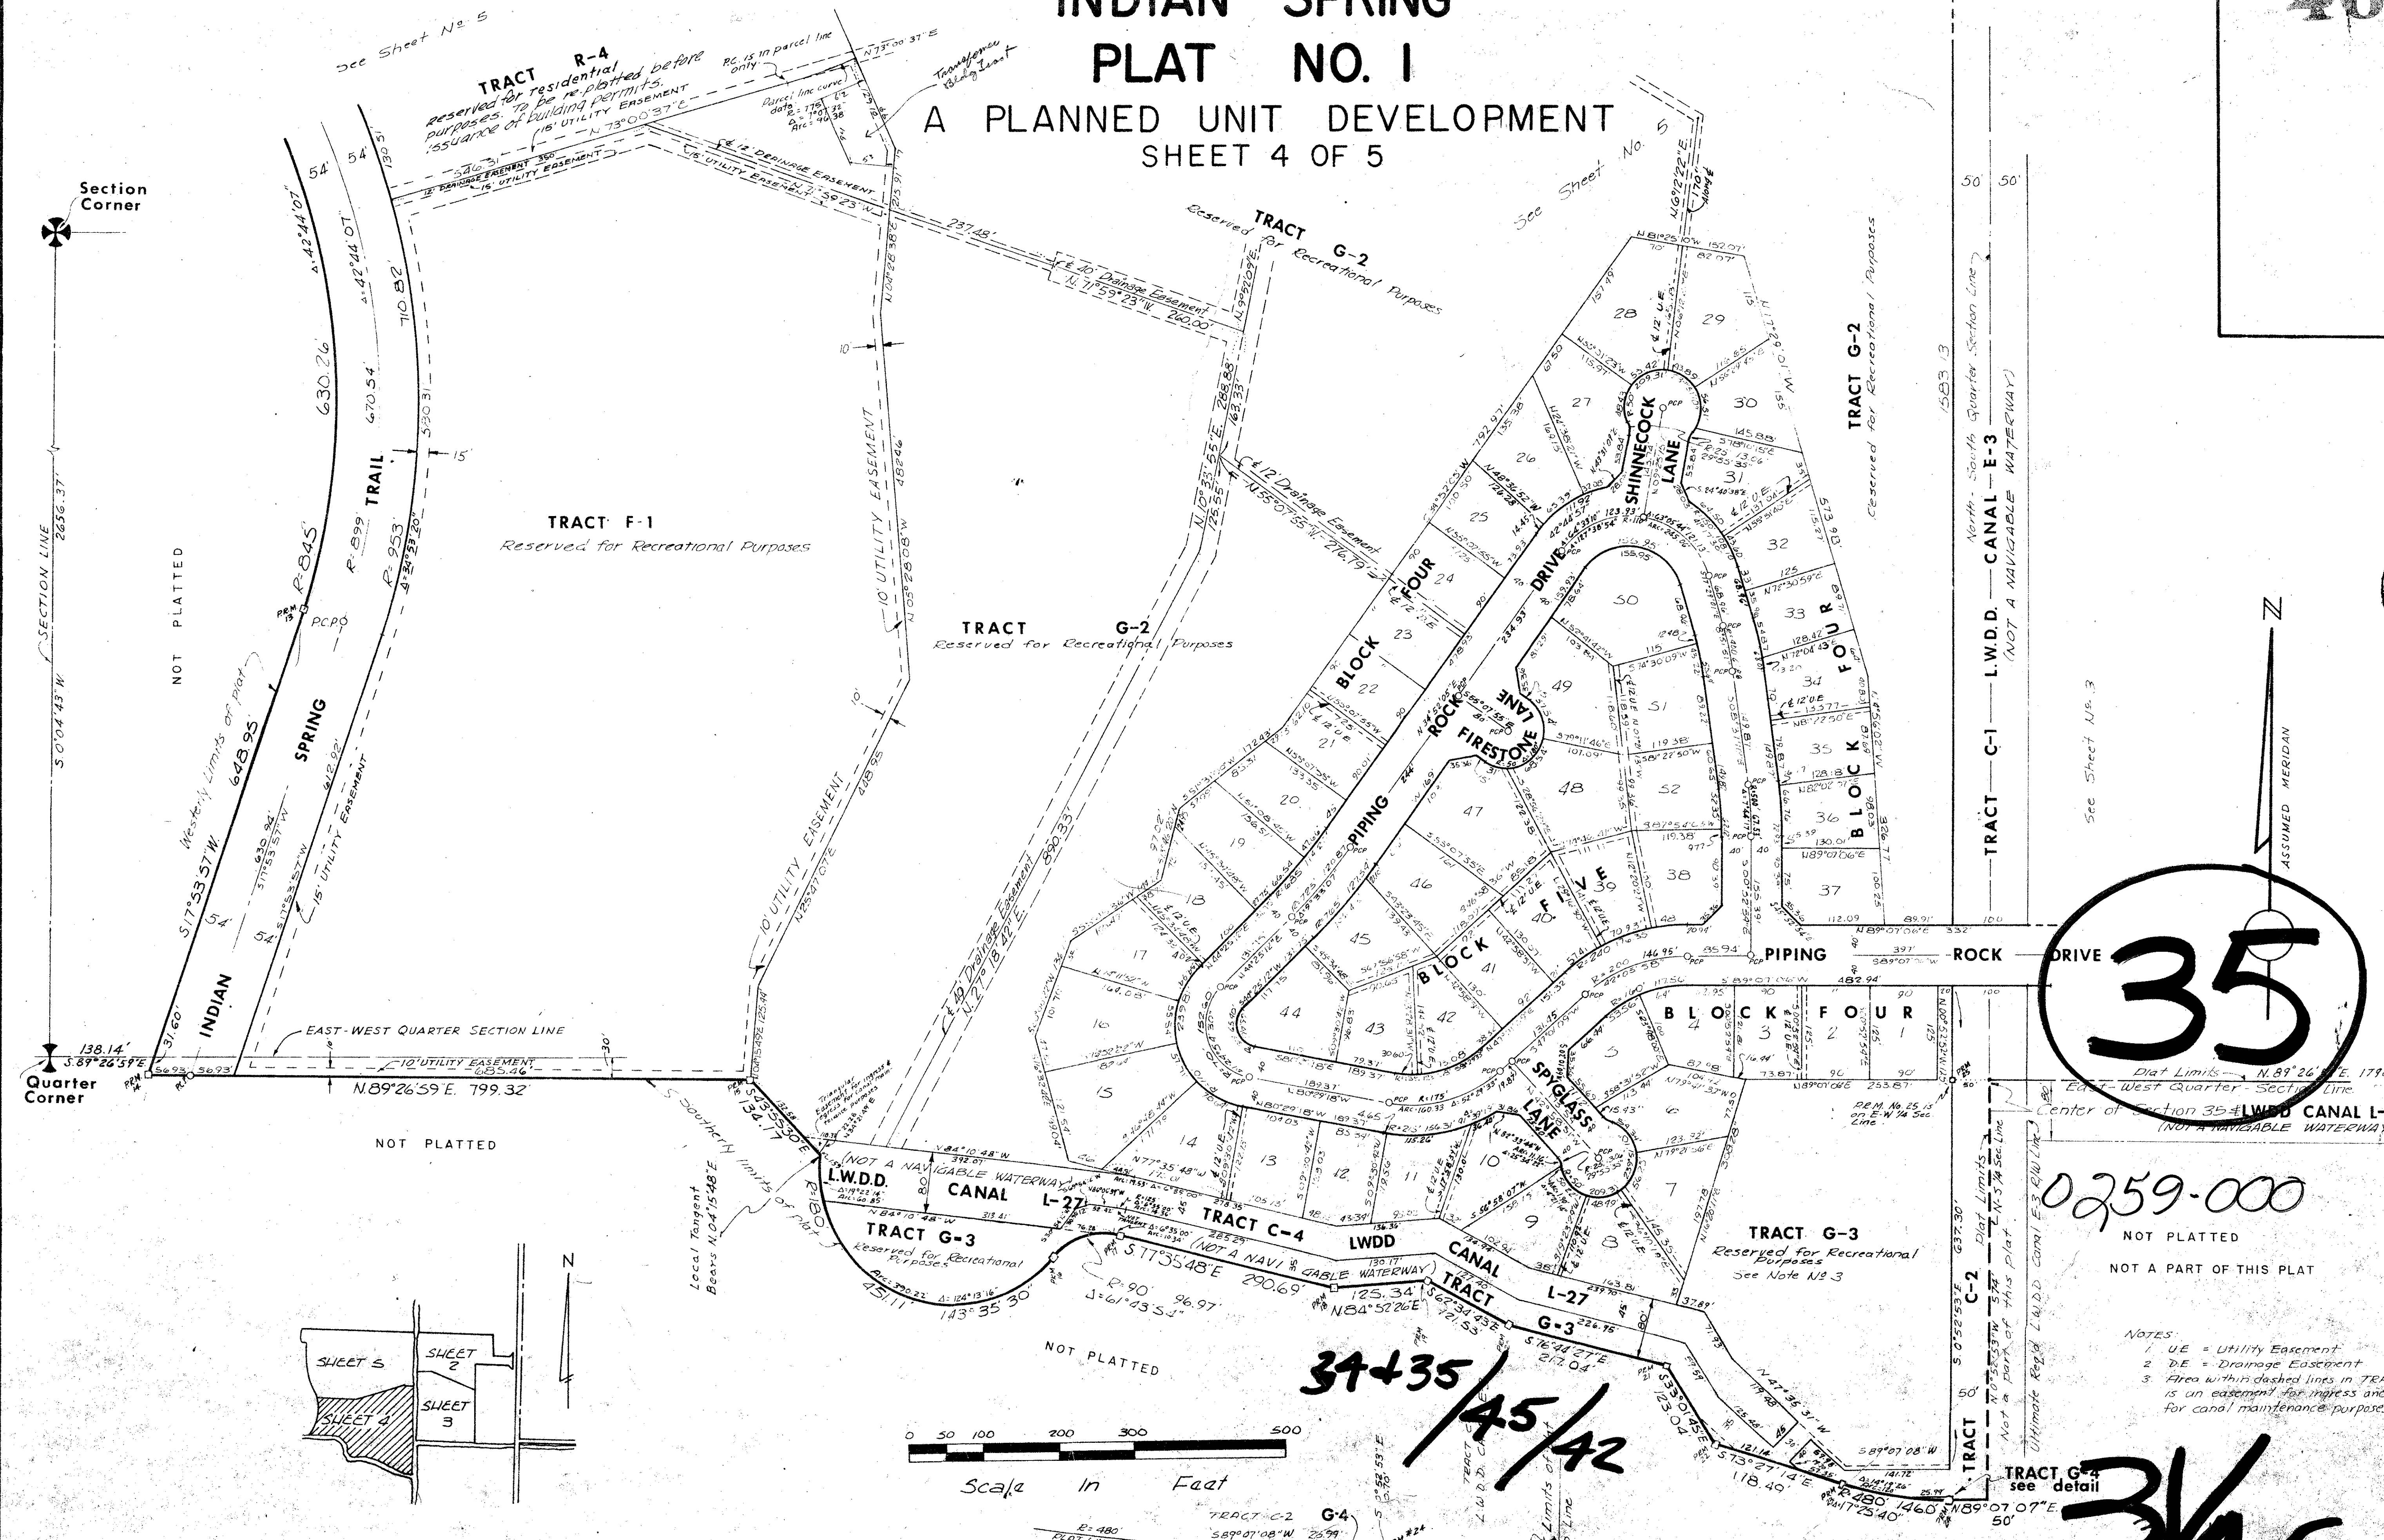


**35**

Diag Limits - N. 89° 26' E. 1790.54'  
East-West Quarter Section Line  
Center of Section 35 L.W.D. CANAL L-27  
(NOT A NAVIGABLE WATERWAY)

0259-000  
NOT PLATTED  
NOT A PART OF THIS PLAT

NOTES:  
1. UE = Utility Easement  
2. DE = Drainage Easement  
3. Area within dashed lines in TRACT G-3 is an easement for ingress and egress for canal maintenance purposes.

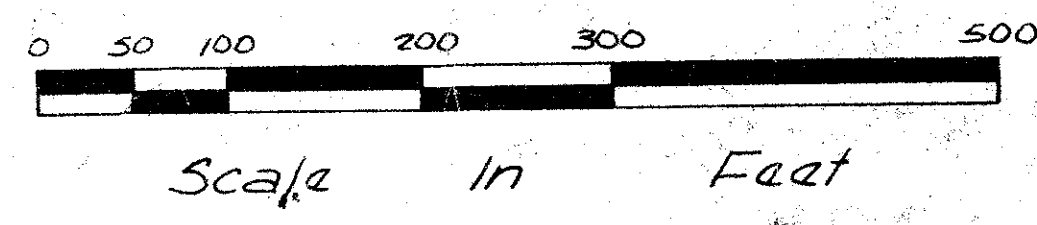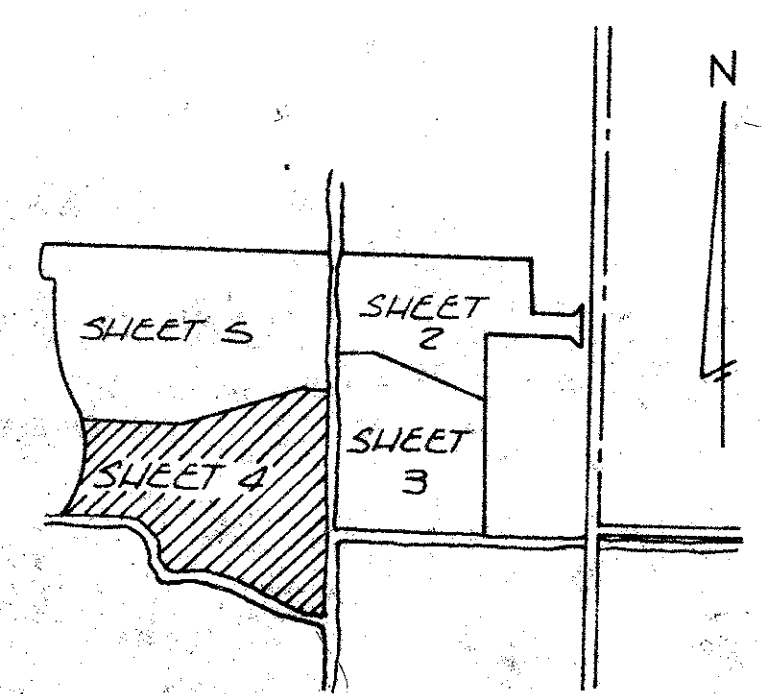

34+35 / 45 / 42

KEY MAP  
N.T.S.

DETAIL OF TRACT G-4  
no scale

# INDIAN SPRING - NO. 1

This document was prepared by David M. White in the office of Robert E. Owen and Associates, Inc., West Palm Beach, Florida.

Field Book No. E 38 Pg. 1	<b>ROBERT E. OWEN &amp; ASSOCIATES, INC.</b> ENGINEERS - PLANNERS - SURVEYORS WEST PALM BEACH FLORIDA	<b>INDIAN SPRING PLAT NO. 1</b> SECTIONS 35 AND 36 TWP. 30 So., RGE. 2E PALM BEACH COUNTY, FLORIDA	Job No. 73-1198
Design LA GEO			Scale 1"=100'
Drawn L. NEAL			Sheet 4 of 5
Checked D. WHITE			

31/46