
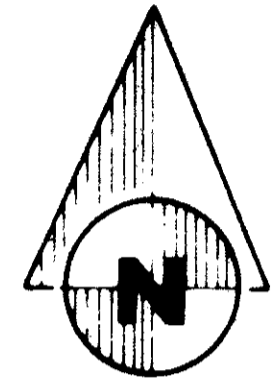


31/64

(A PLANNED UNIT DEVELOPMENT)
REPLAT OF BOCA LAGO (P.B. 30, PP. 244-253)
INDEX FOR SHEETS 3 OF 9 THRU 9 OF 9


5305A

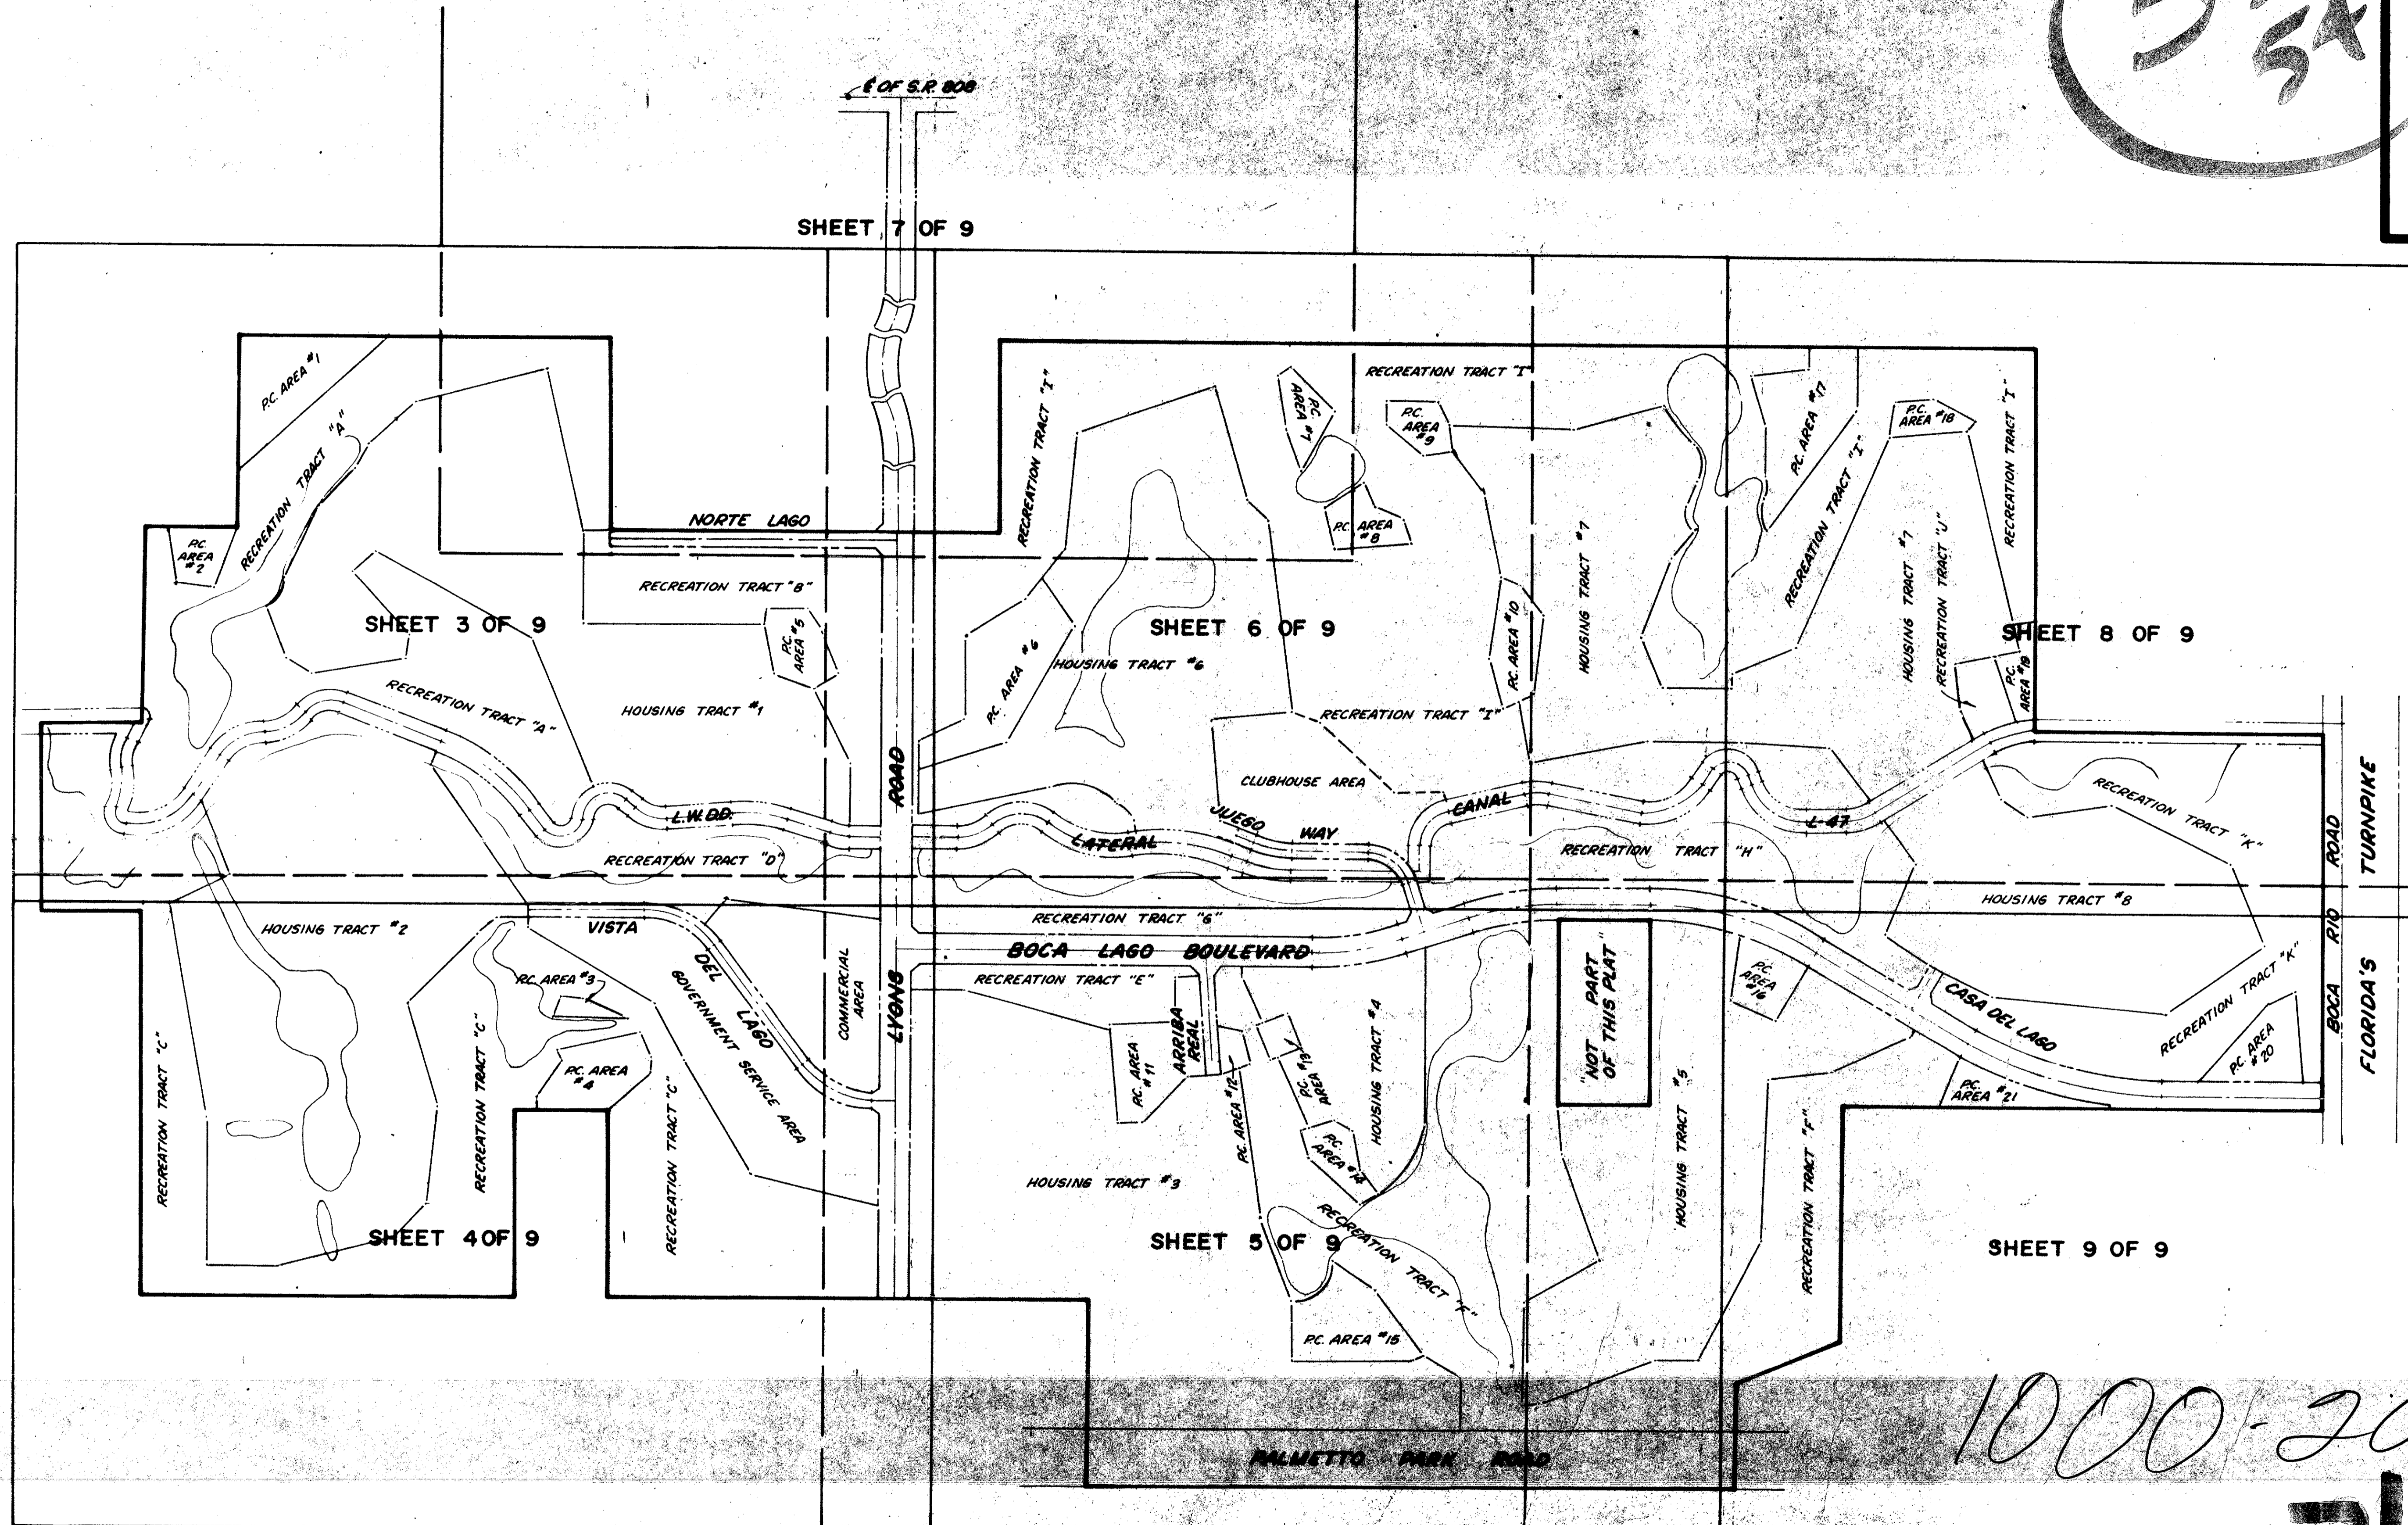

NOTE: THIS REPLAT IS FILED TO CLARIFY THE DEDICATORY LANGUAGE IN THE PLAT OF BOCA LAGO, RECORDED IN PLAT BOOK 30, PAGES 244-253, PUBLIC RECORDS OF PALM BEACH COUNTY, FLORIDA, AND THIS PLAT IS IDENTICAL TO THE PLAT OF BOCA LAGO EXCEPT FOR SHEETS 1 AND 2 HEREOF.

REPLAT of Boca LAGO

1000-201

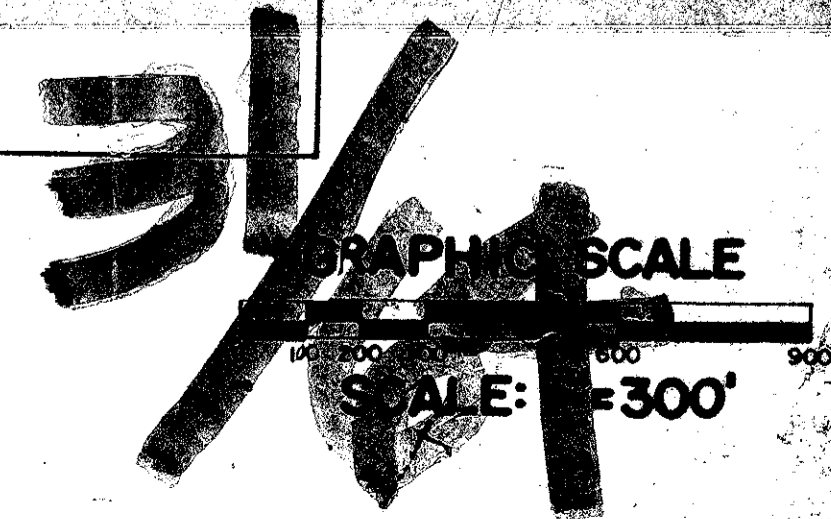

This instrument was prepared by Robert R. Game of **Osley-Francis, Inc.**, 1028 South Military Trail, West Palm Beach, Florida, 335-9787, for the firm of **CONRAD W. SCHAEFER**, Consulting Engineers, West Palm Beach, Florida.