


31/67


(A PLANNED UNIT DEVELOPMENT) REPLAT OF BOCA LAGO (P.B. 30, PP. 244-253)

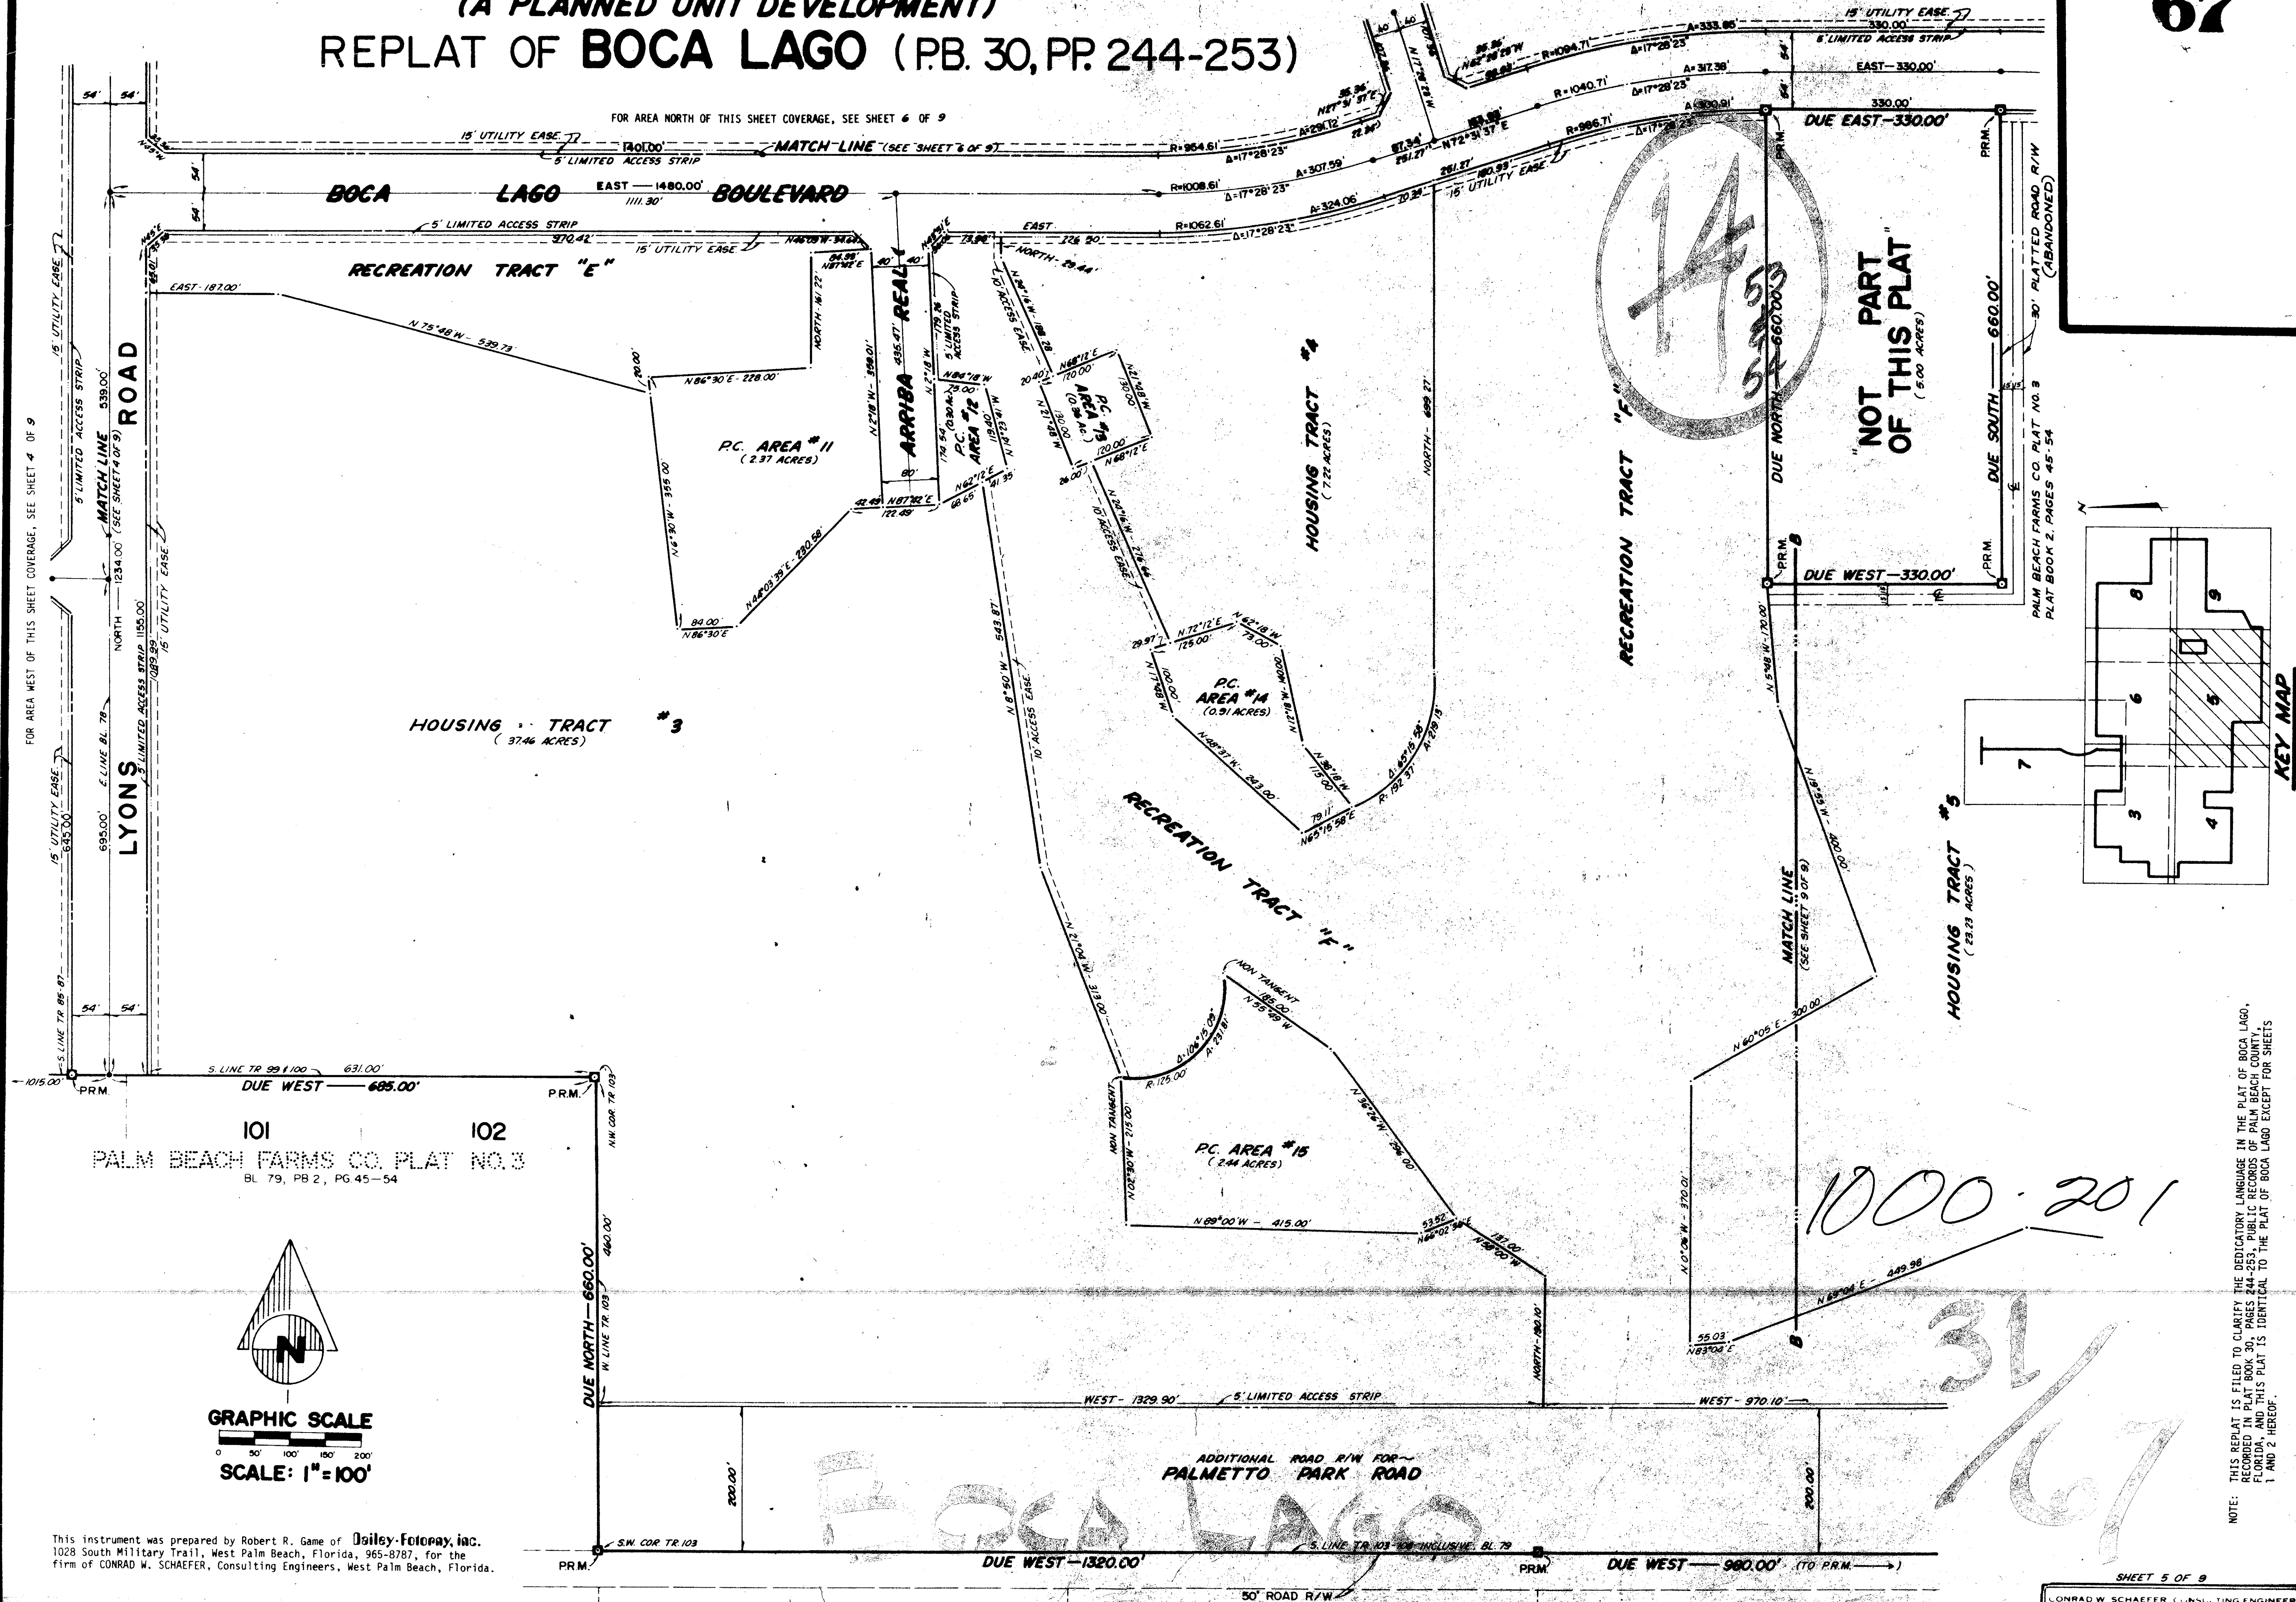

FOR AREA WEST OF THIS SHEET COVERAGE, SEE SHEET 4 OF 9

FOR AREA NORTH OF THIS SHEET COVERAGE, SEE SHEET 6 OF 9

101 102
PALM BEACH FARMS CO. PLAT NO. 3
BL 79, PB 2, PG 45-54

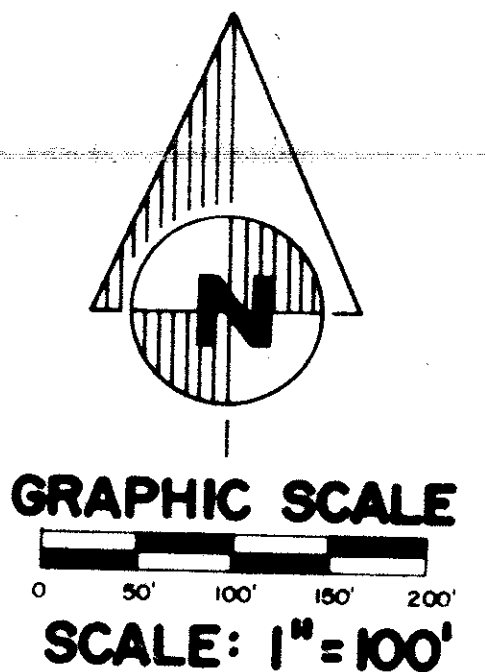

This instrument was prepared by Robert R. Game of **Datley-Fotopay, inc.**
1028 South Military Trail, West Palm Beach, Florida, 965-8787, for the
firm of CONRAD W. SCHAEFER, Consulting Engineers, West Palm Beach, Florida.

NOTE: THIS REPLAT IS FILED TO CLARIFY THE DEDICATORY LANGUAGE IN THE PLAT OF BOCA LAGO,
RECORDED IN PLAT BOOK 30, PAGES 244-253, IN PUBLIC RECORDS OF PALM BEACH COUNTY,
FLORIDA, AND THIS PLAT IS IDENTICAL TO THE PLAT OF BOCA LAGO EXCEPT FOR SHEETS
1 AND 2 HEREOF.