
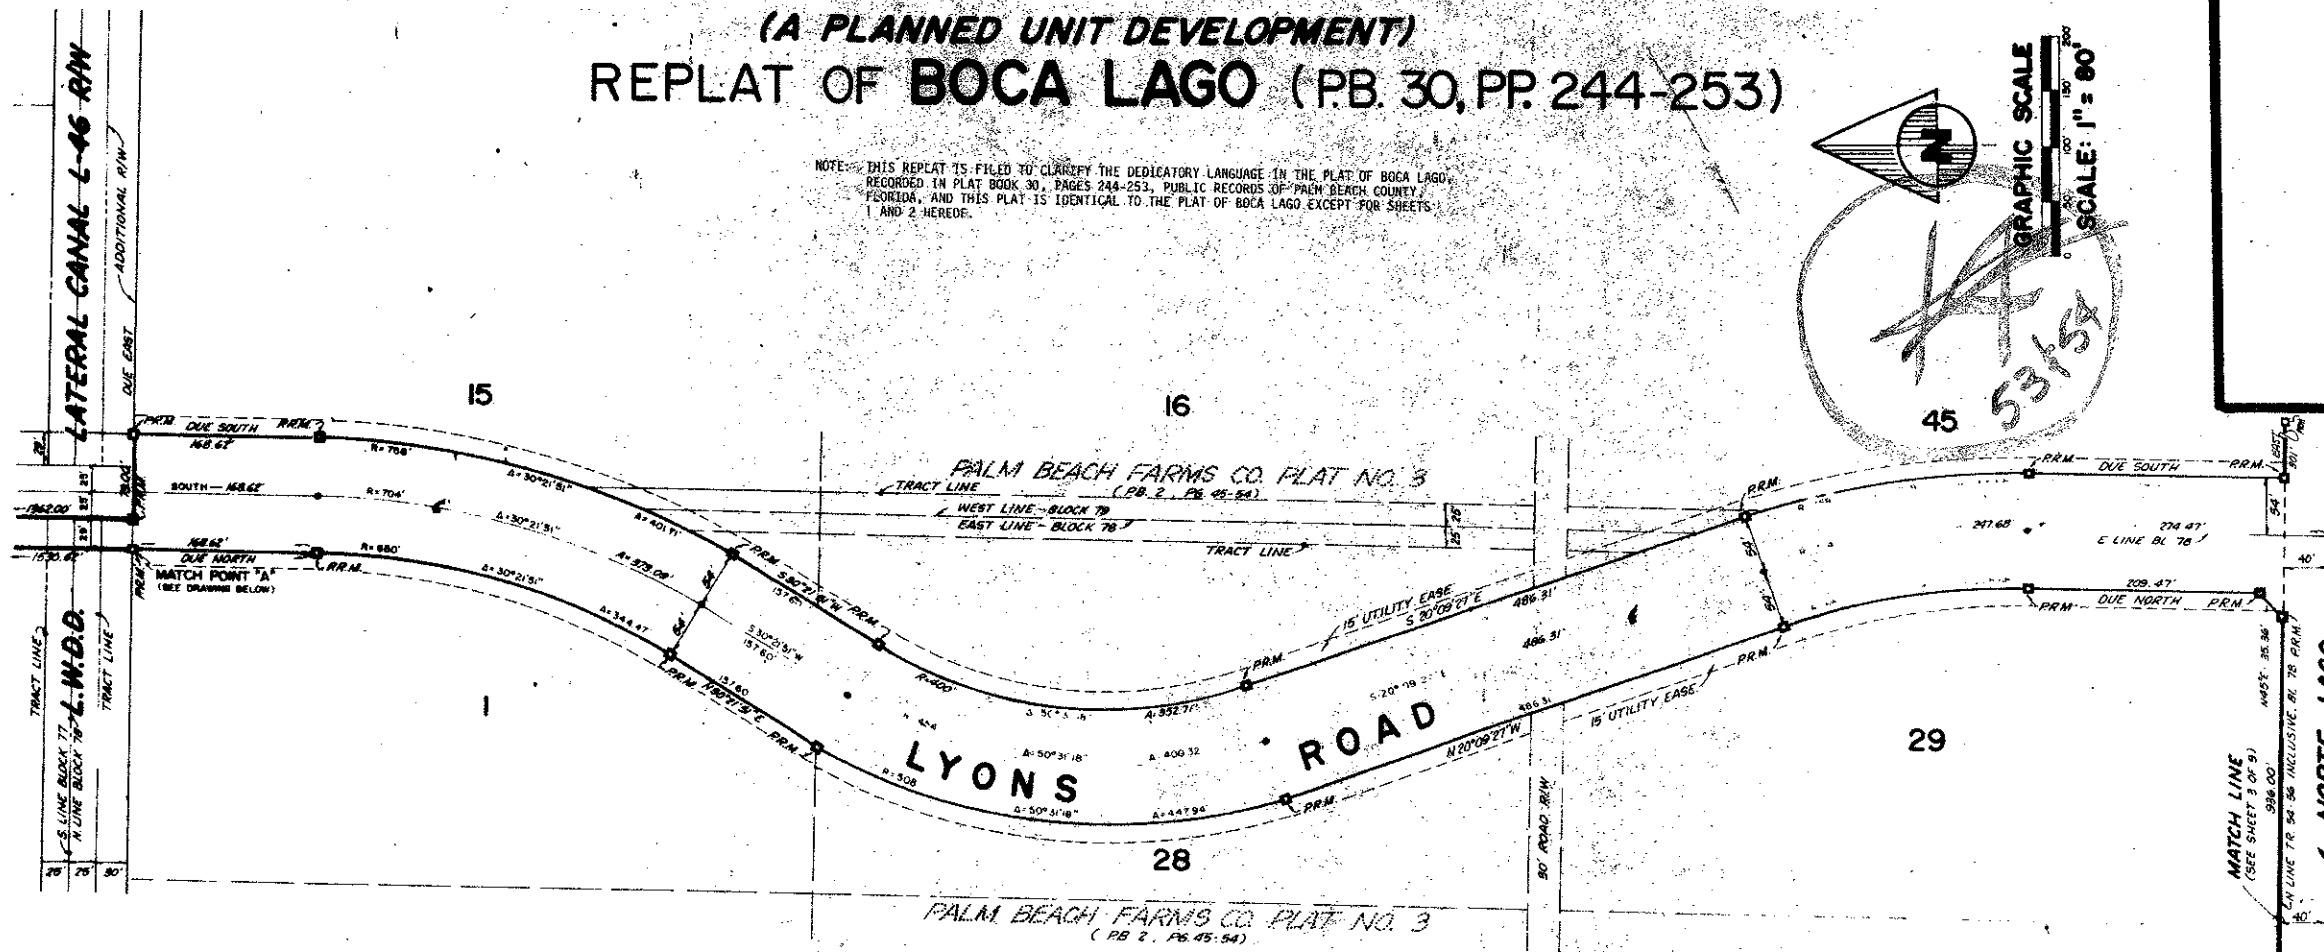


31/69



(A PLANNED UNIT DEVELOPMENT) REPLAT OF BOCA LAGO (P.B. 30, PP. 244-253)

NOTE: THIS REPLAT IS FILED TO CLARIFY THE DEDICATORY LANGUAGE IN THE PLAT OF BOCA LAGO RECORDED IN PLAT BOOK 30, PAGES 244-253, PUBLIC RECORDS OF PALM BEACH COUNTY, FLORIDA, AND THIS PLAT IS IDENTICAL TO THE PLAT OF BOCA LAGO EXCEPT FOR SHEETS 1 AND 2 HEREOF.

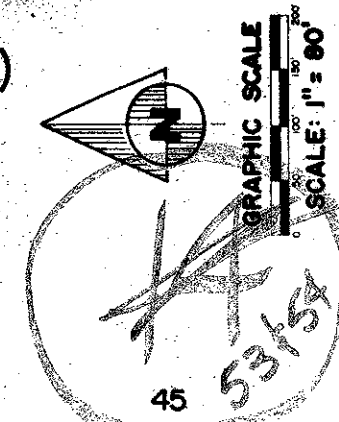

FOR AREA SOUTH OF THIS SHEET COVERAGE, SEE SHEETS 54 & 9

1000-201

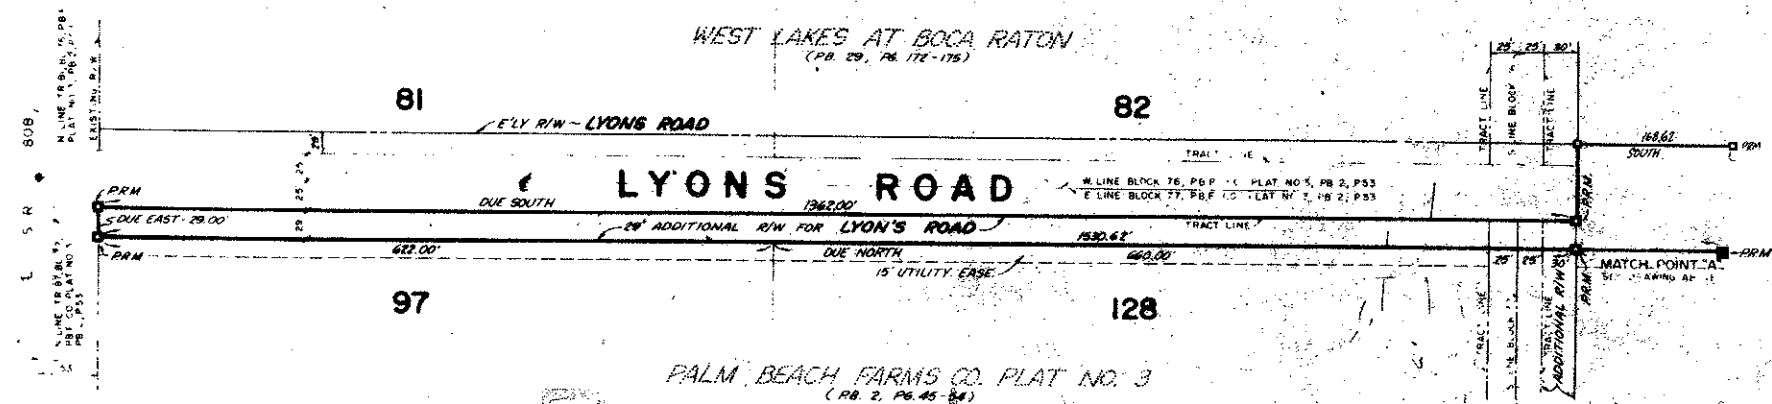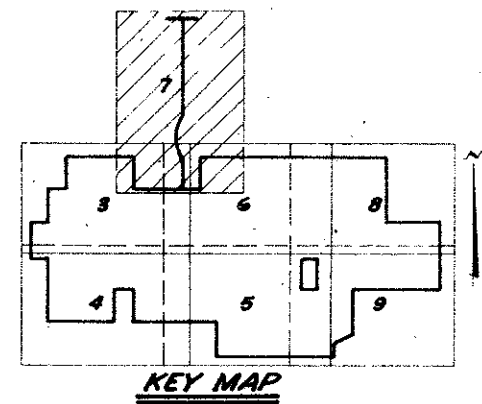

BOCA LAGO

This instrument was prepared by Robert R. Gane of **Osley-Fotoay, Inc.**, 1028 South Military Trail, West Palm Beach, Florida, 335-8787, for the firm of **CONRAD W. SCHAEFER, Consulting Engineers**, West Palm Beach, Florida.

31/69