



A PLANNED UNIT DEVELOPMENT  
"THE HUNT"

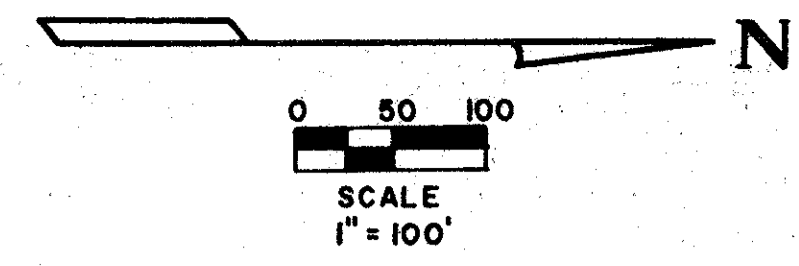

123

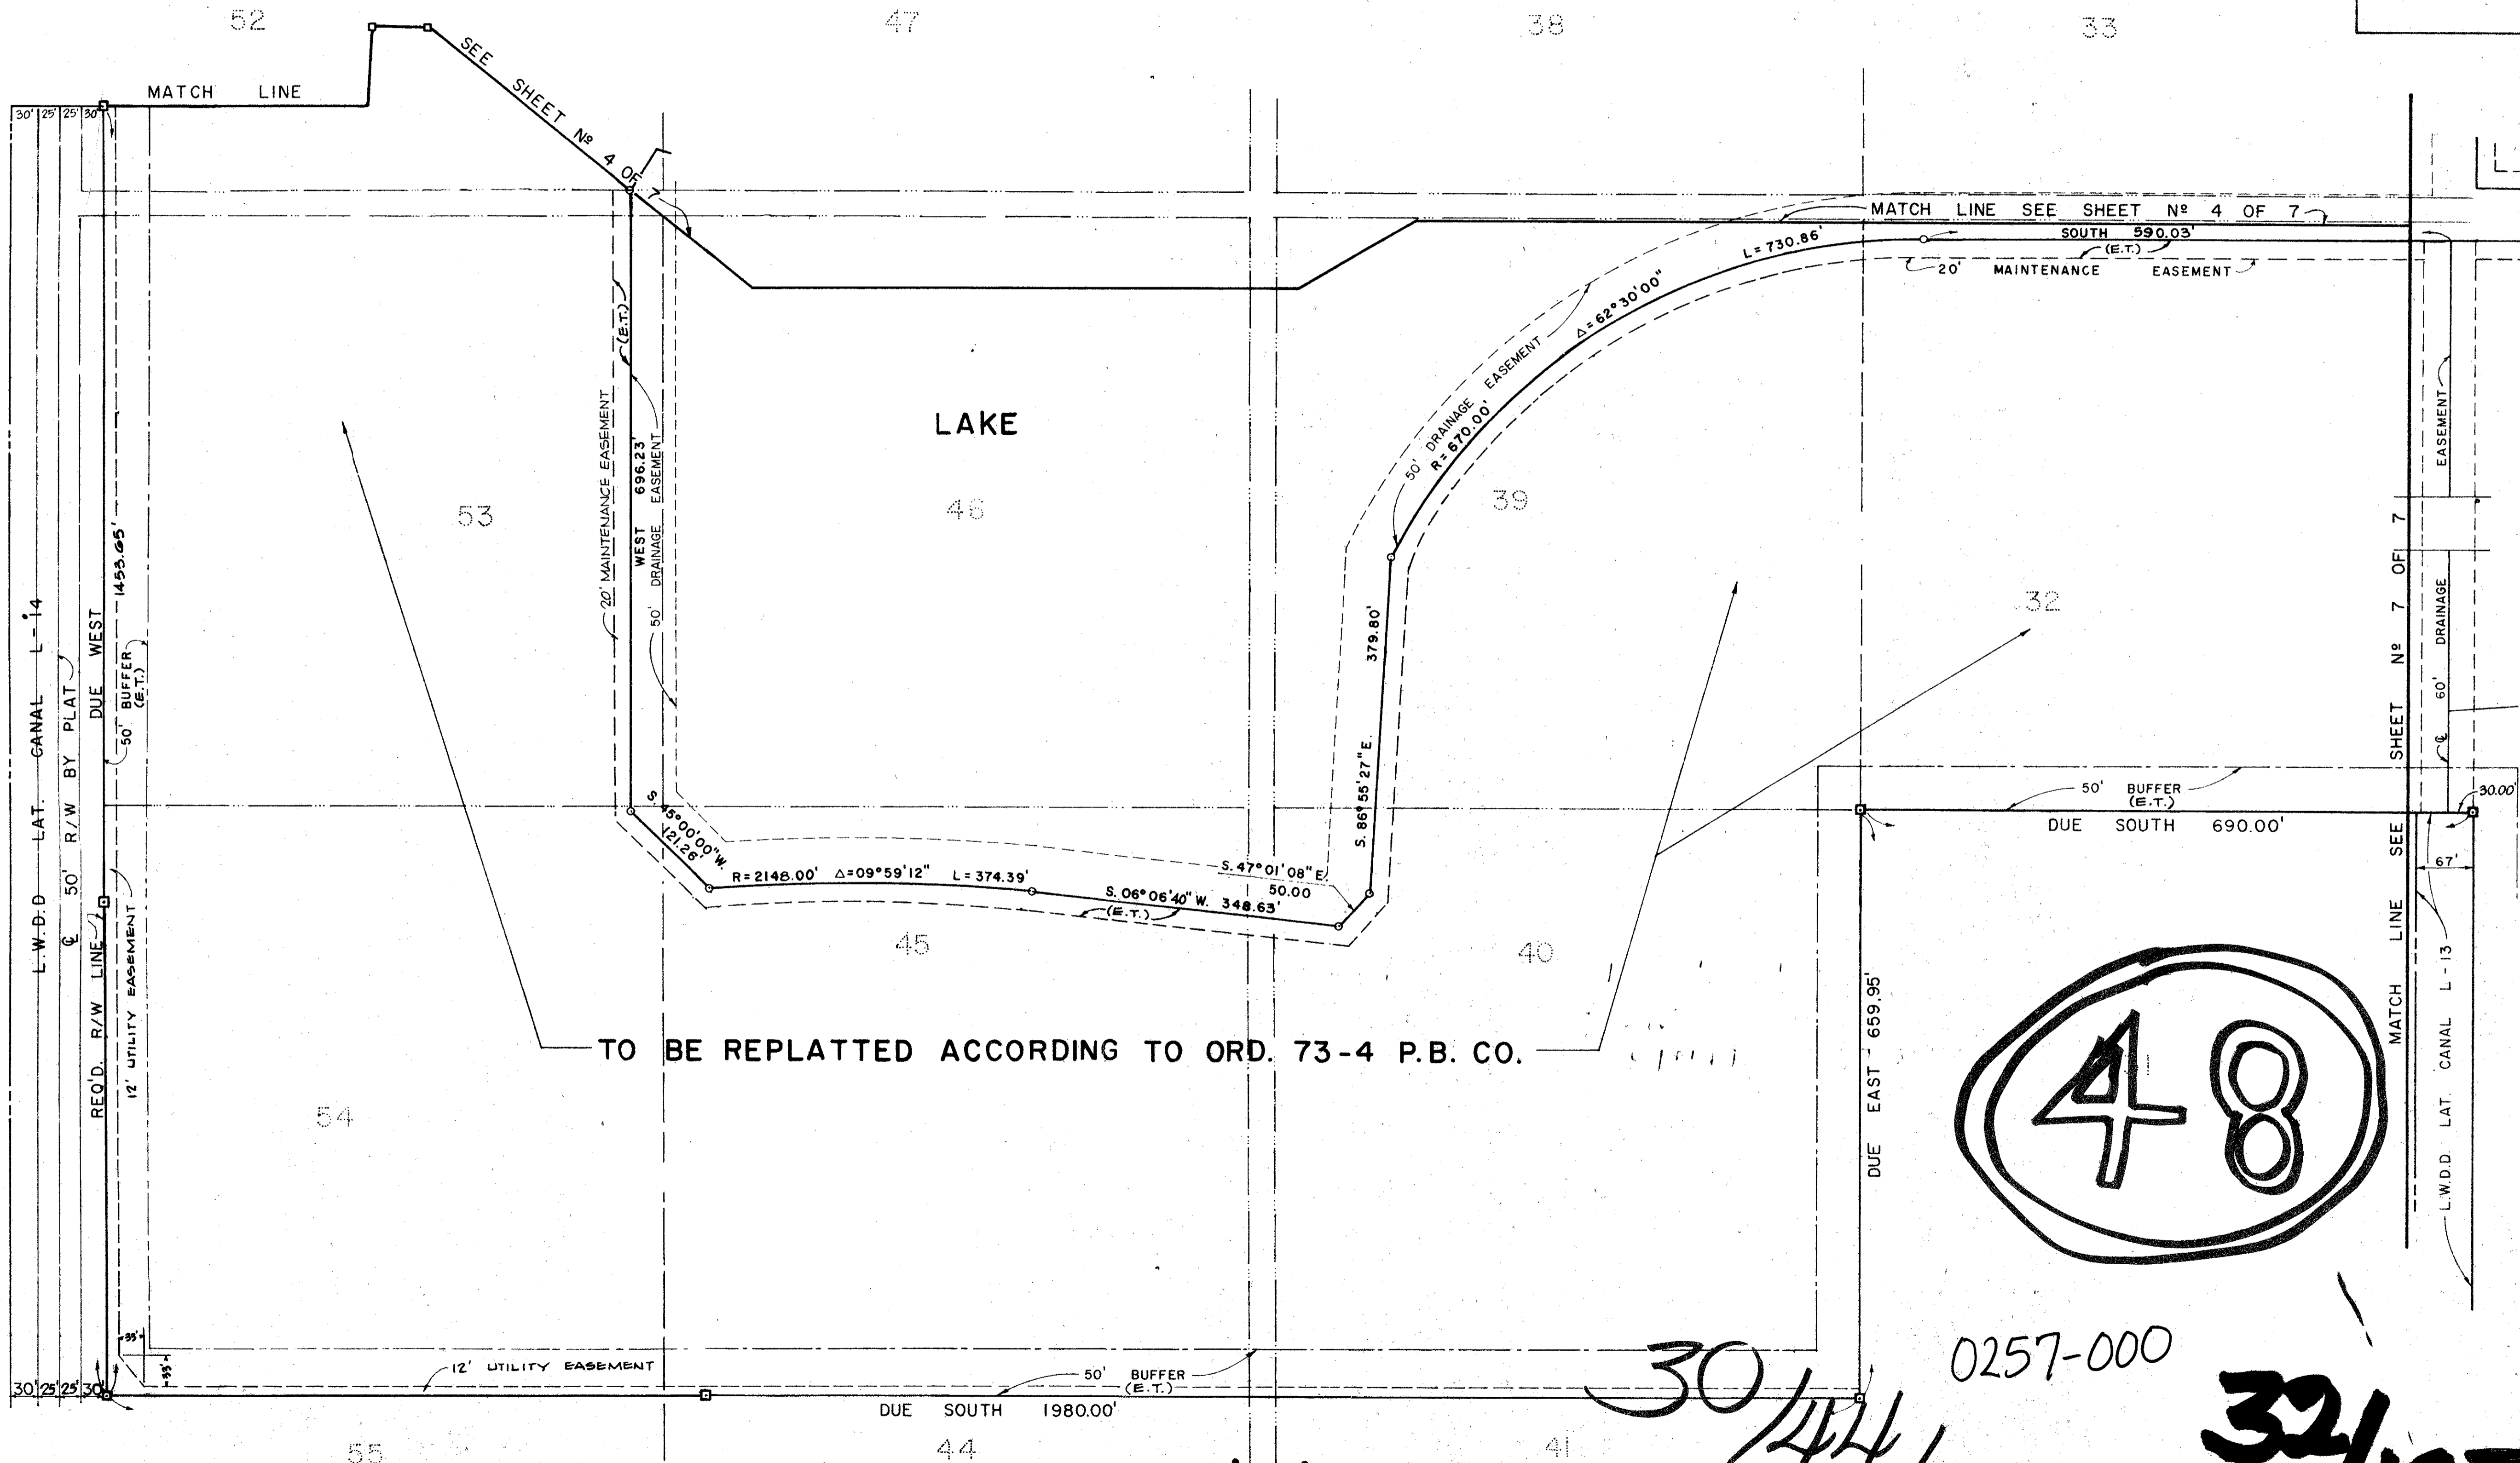

TO BE REPLATTED ACCORDING TO ORD. 73-4 P.B. CO.

48

30/44/42

0257-000

32/123

THE HUNT

ADAIR & BRADY, INC.		CONSULTING ENGINEERS & LAND SURVEYORS		WEST PALM BEACH, FLORIDA	
G.W.	SCALE	GRAPHIC	DATE	PROJECT	SHEET
R.D.D.		JUNE 75	FP960	5	7
L-3580-A					