



A PLANNED PROFESSIONAL OFFICE / BUSINESS PARK & A PLANNED COMMERCIAL DEVELOPMENT
GOLDEN LAKES OFFICE PARK & GOLDEN LAKES PLAZA
 SHEET 3 OF 3 SHEETS

180

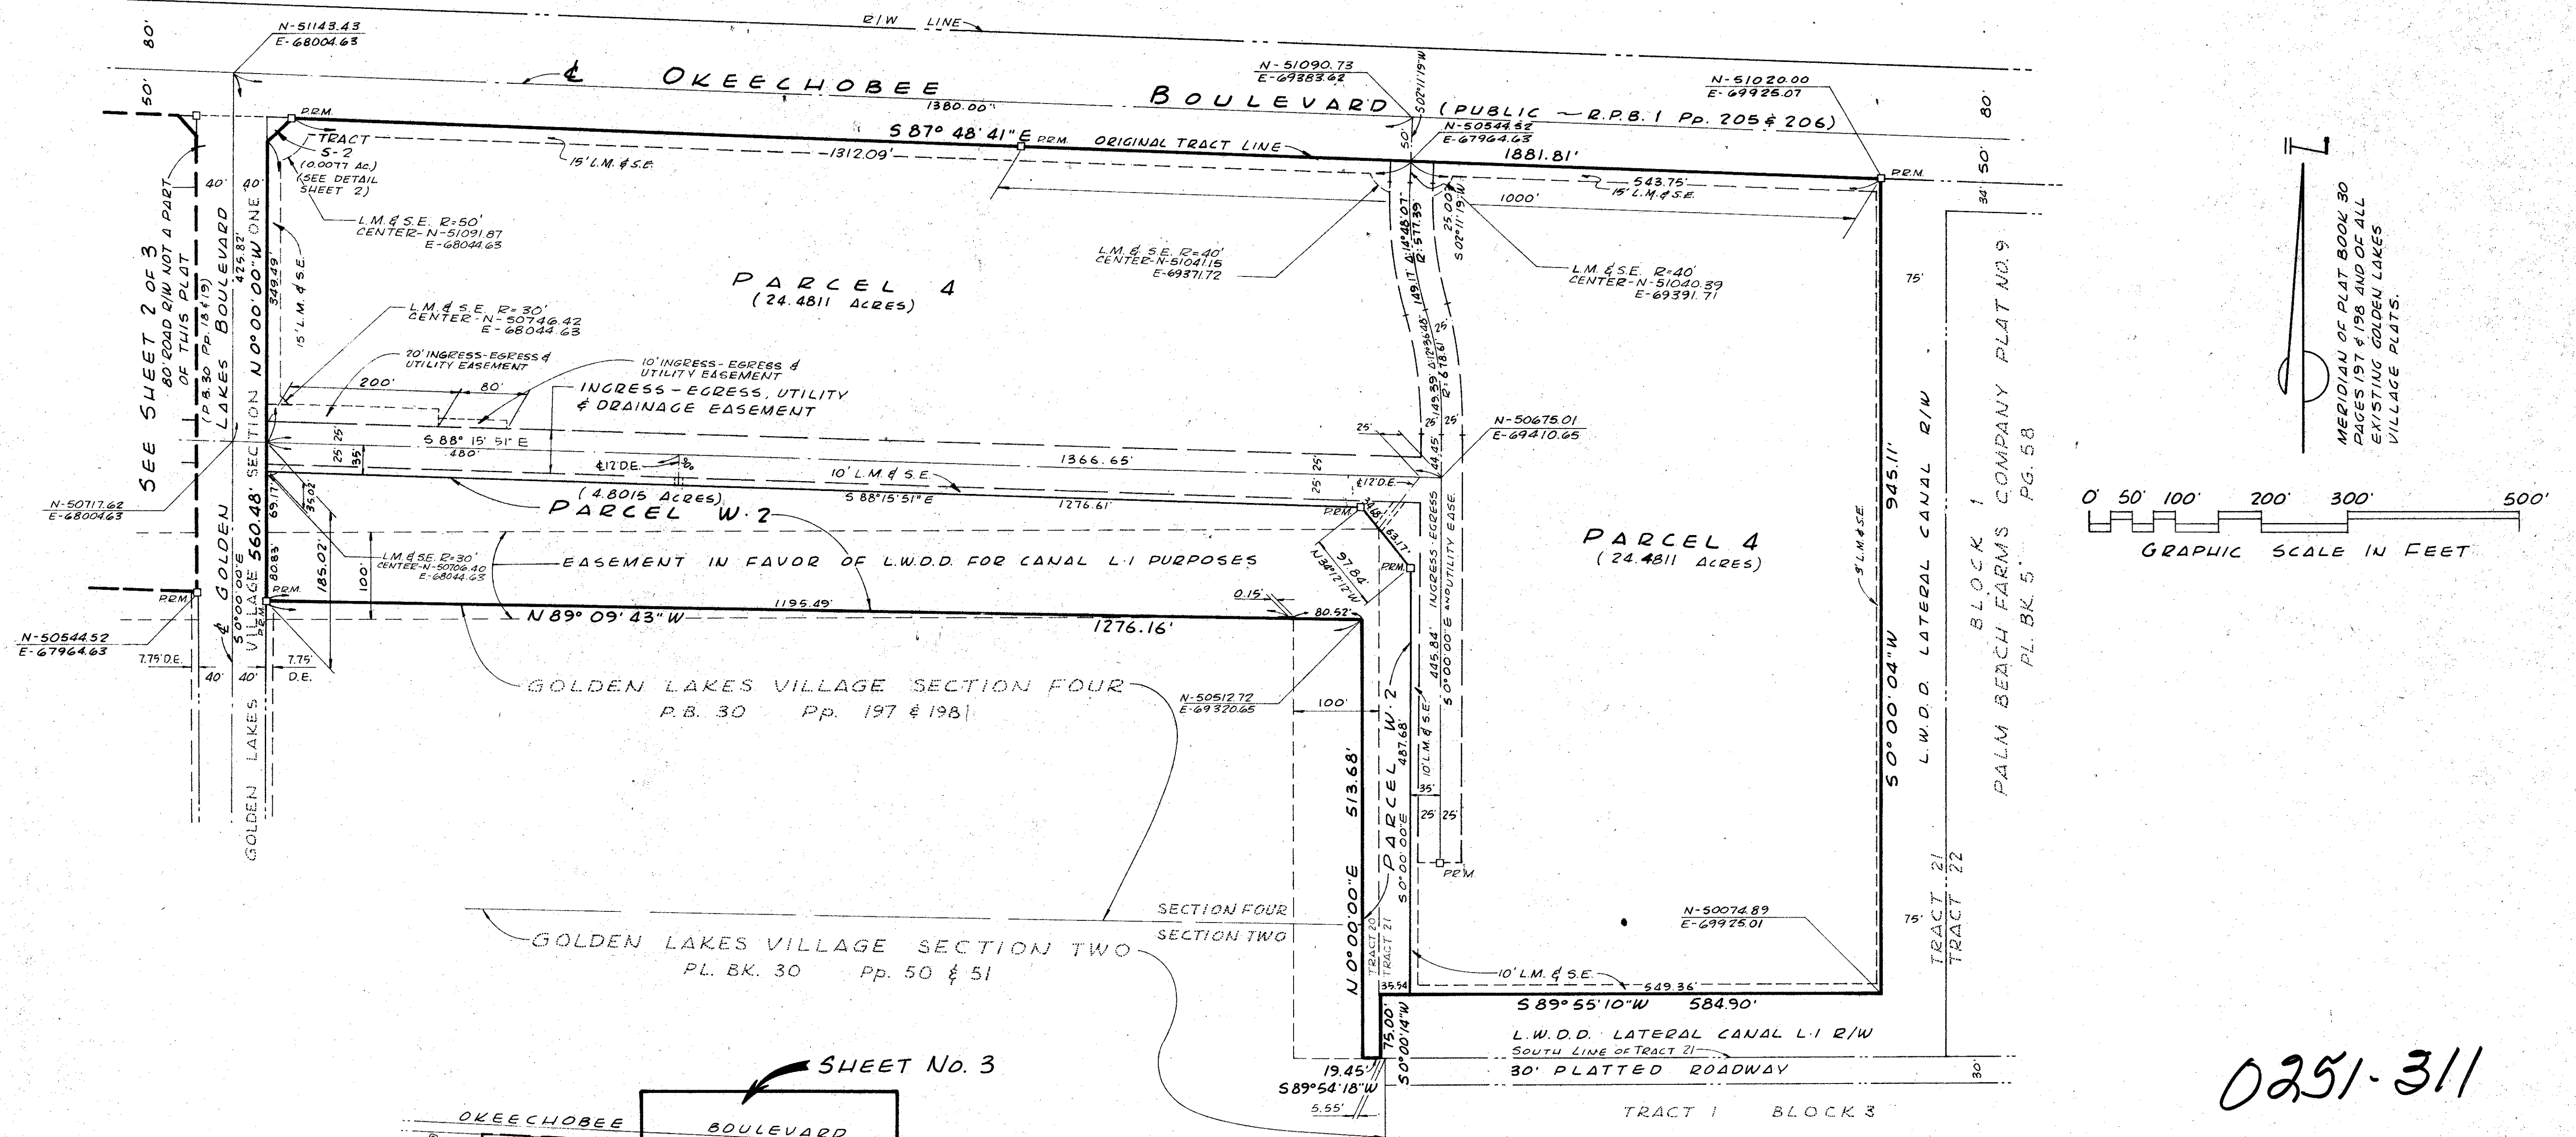

0251-311

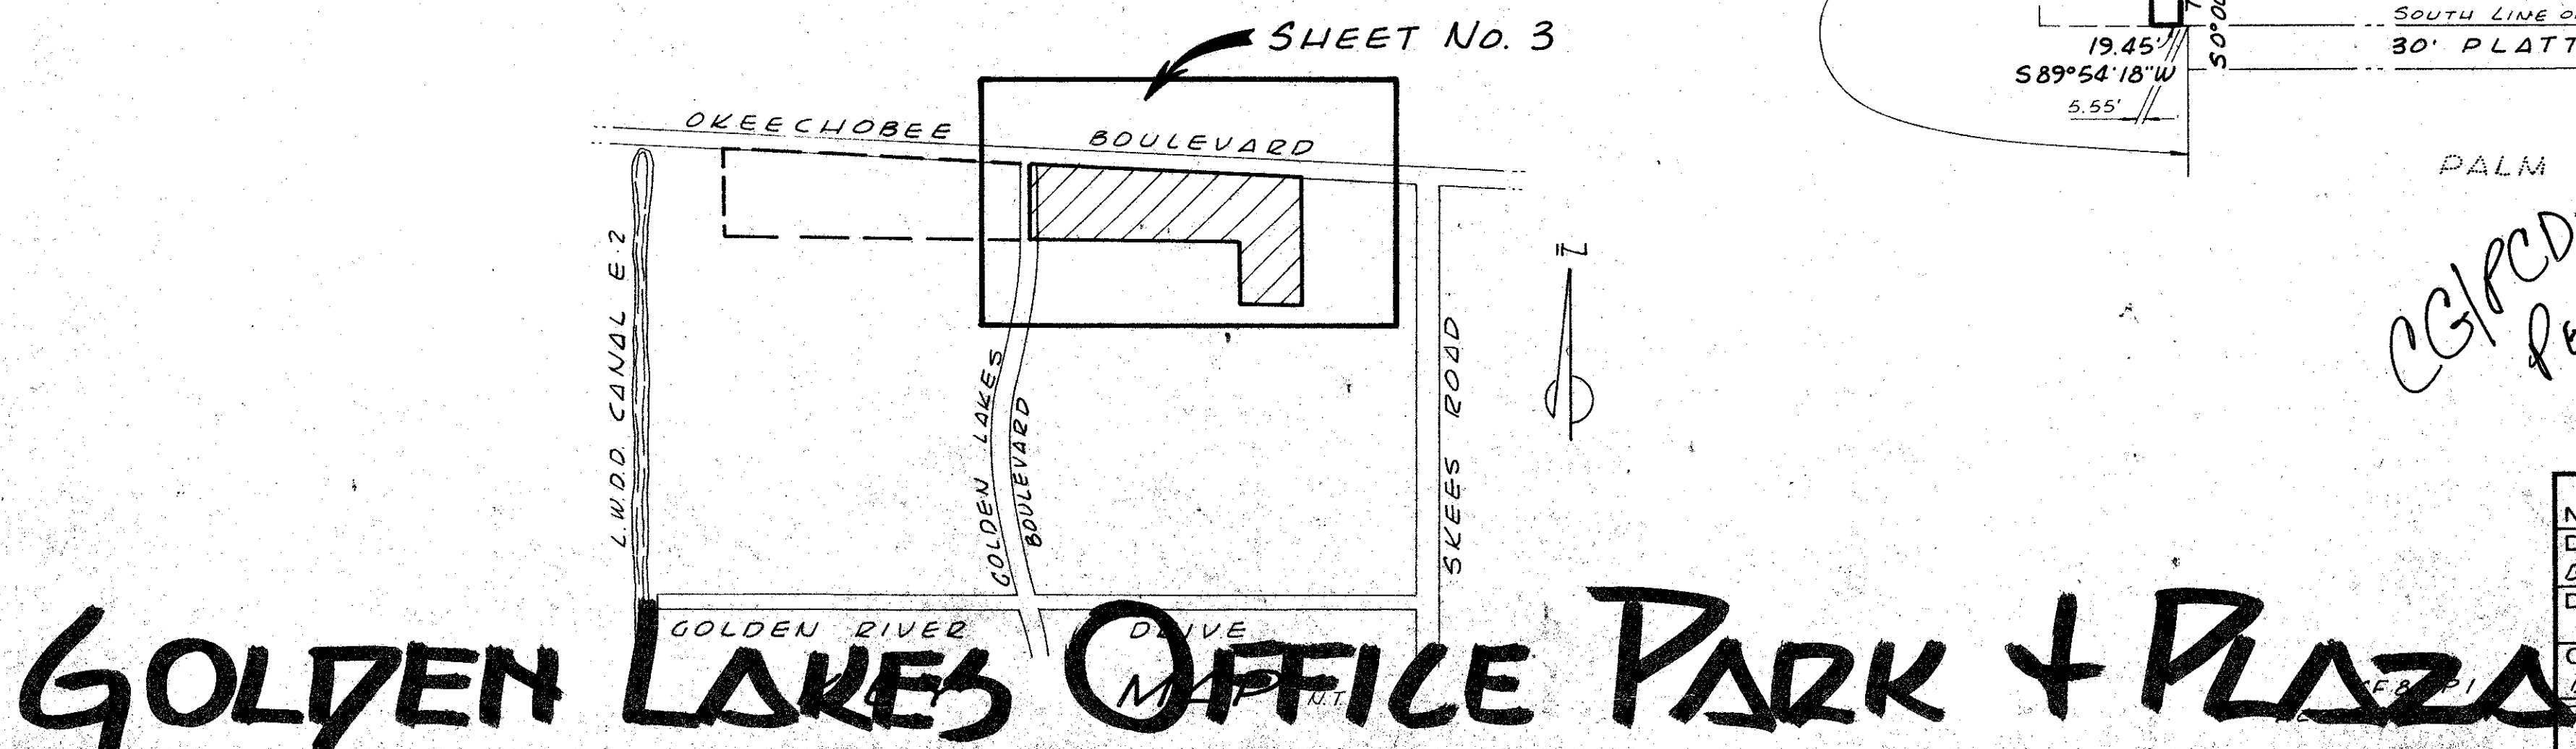

GOLDEN LAKES OFFICE PARK & PLAZA

CGI/PCD Per. 76-7
28+29 / 43 / 42
34 / 180
 PLAZA AREA

Field Book No. G-75 Pg. 36 Design D.M. WHITE Drawn C. Goss Checked D.M. WHITE Field G. DEIMER	ROBERT E. OWEN & ASSOCIATES, INC. ENGINEERS · PLANNERS · SURVEYORS WEST PALM BEACH FLORIDA	GOLDEN LAKES OFFICE PARK & GOLDEN LAKES PLAZA SHEET THREE OF THREE SHEETS	Scale 1"=100' Sheet 3 File No. BF-2208-G
--	---	---	--