


31



# FAIRFIELD GARDENS

A PORTION OF SECTIONS 23 AND 24, TOWNSHIP 47 SOUTH, RANGE 42 EAST,  
CITY OF BOCA RATON, PALM BEACH COUNTY, FLORIDA

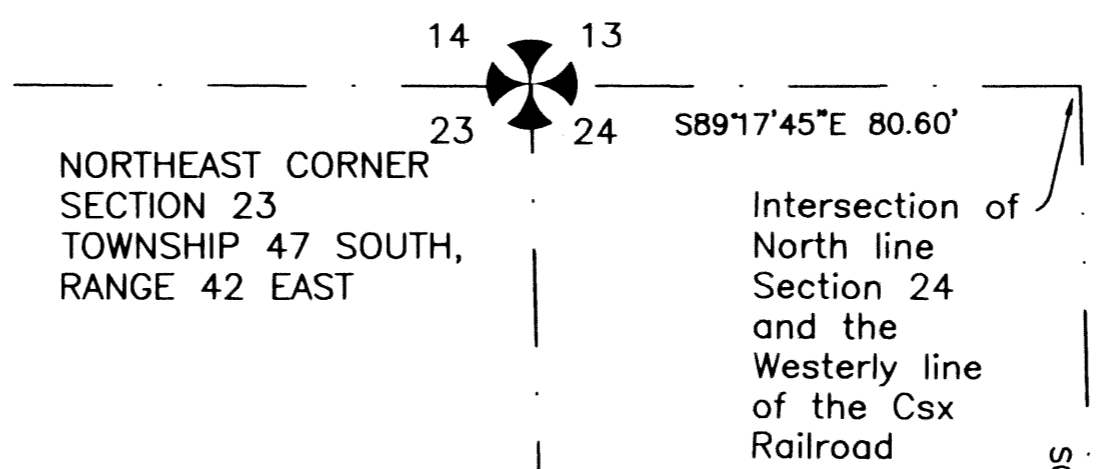

### LEGEND:

- L.B. LICENSED BUSINESS
- P.B. PLAT BOOK
- P.B.C.R. PALM BEACH COUNTY RECORDS
- PG. PAGE
- P.R.M. PERMANENT REFERENCE MONUMENT
- R/W RIGHT-OF-WAY
- SQ. FT. SQUARE FEET
- INDICATES SET NAIL AND NOTED OTHERWISE
- NGVD NATIONAL GEODETIC VERTICAL DATUM OF 1929
- UE UTILITY EASEMENT
- Δ DELTA
- R RADIUS
- L LENGTH
- L.W.D.D. LAKE WORTH DRAINAGE DISTRICT

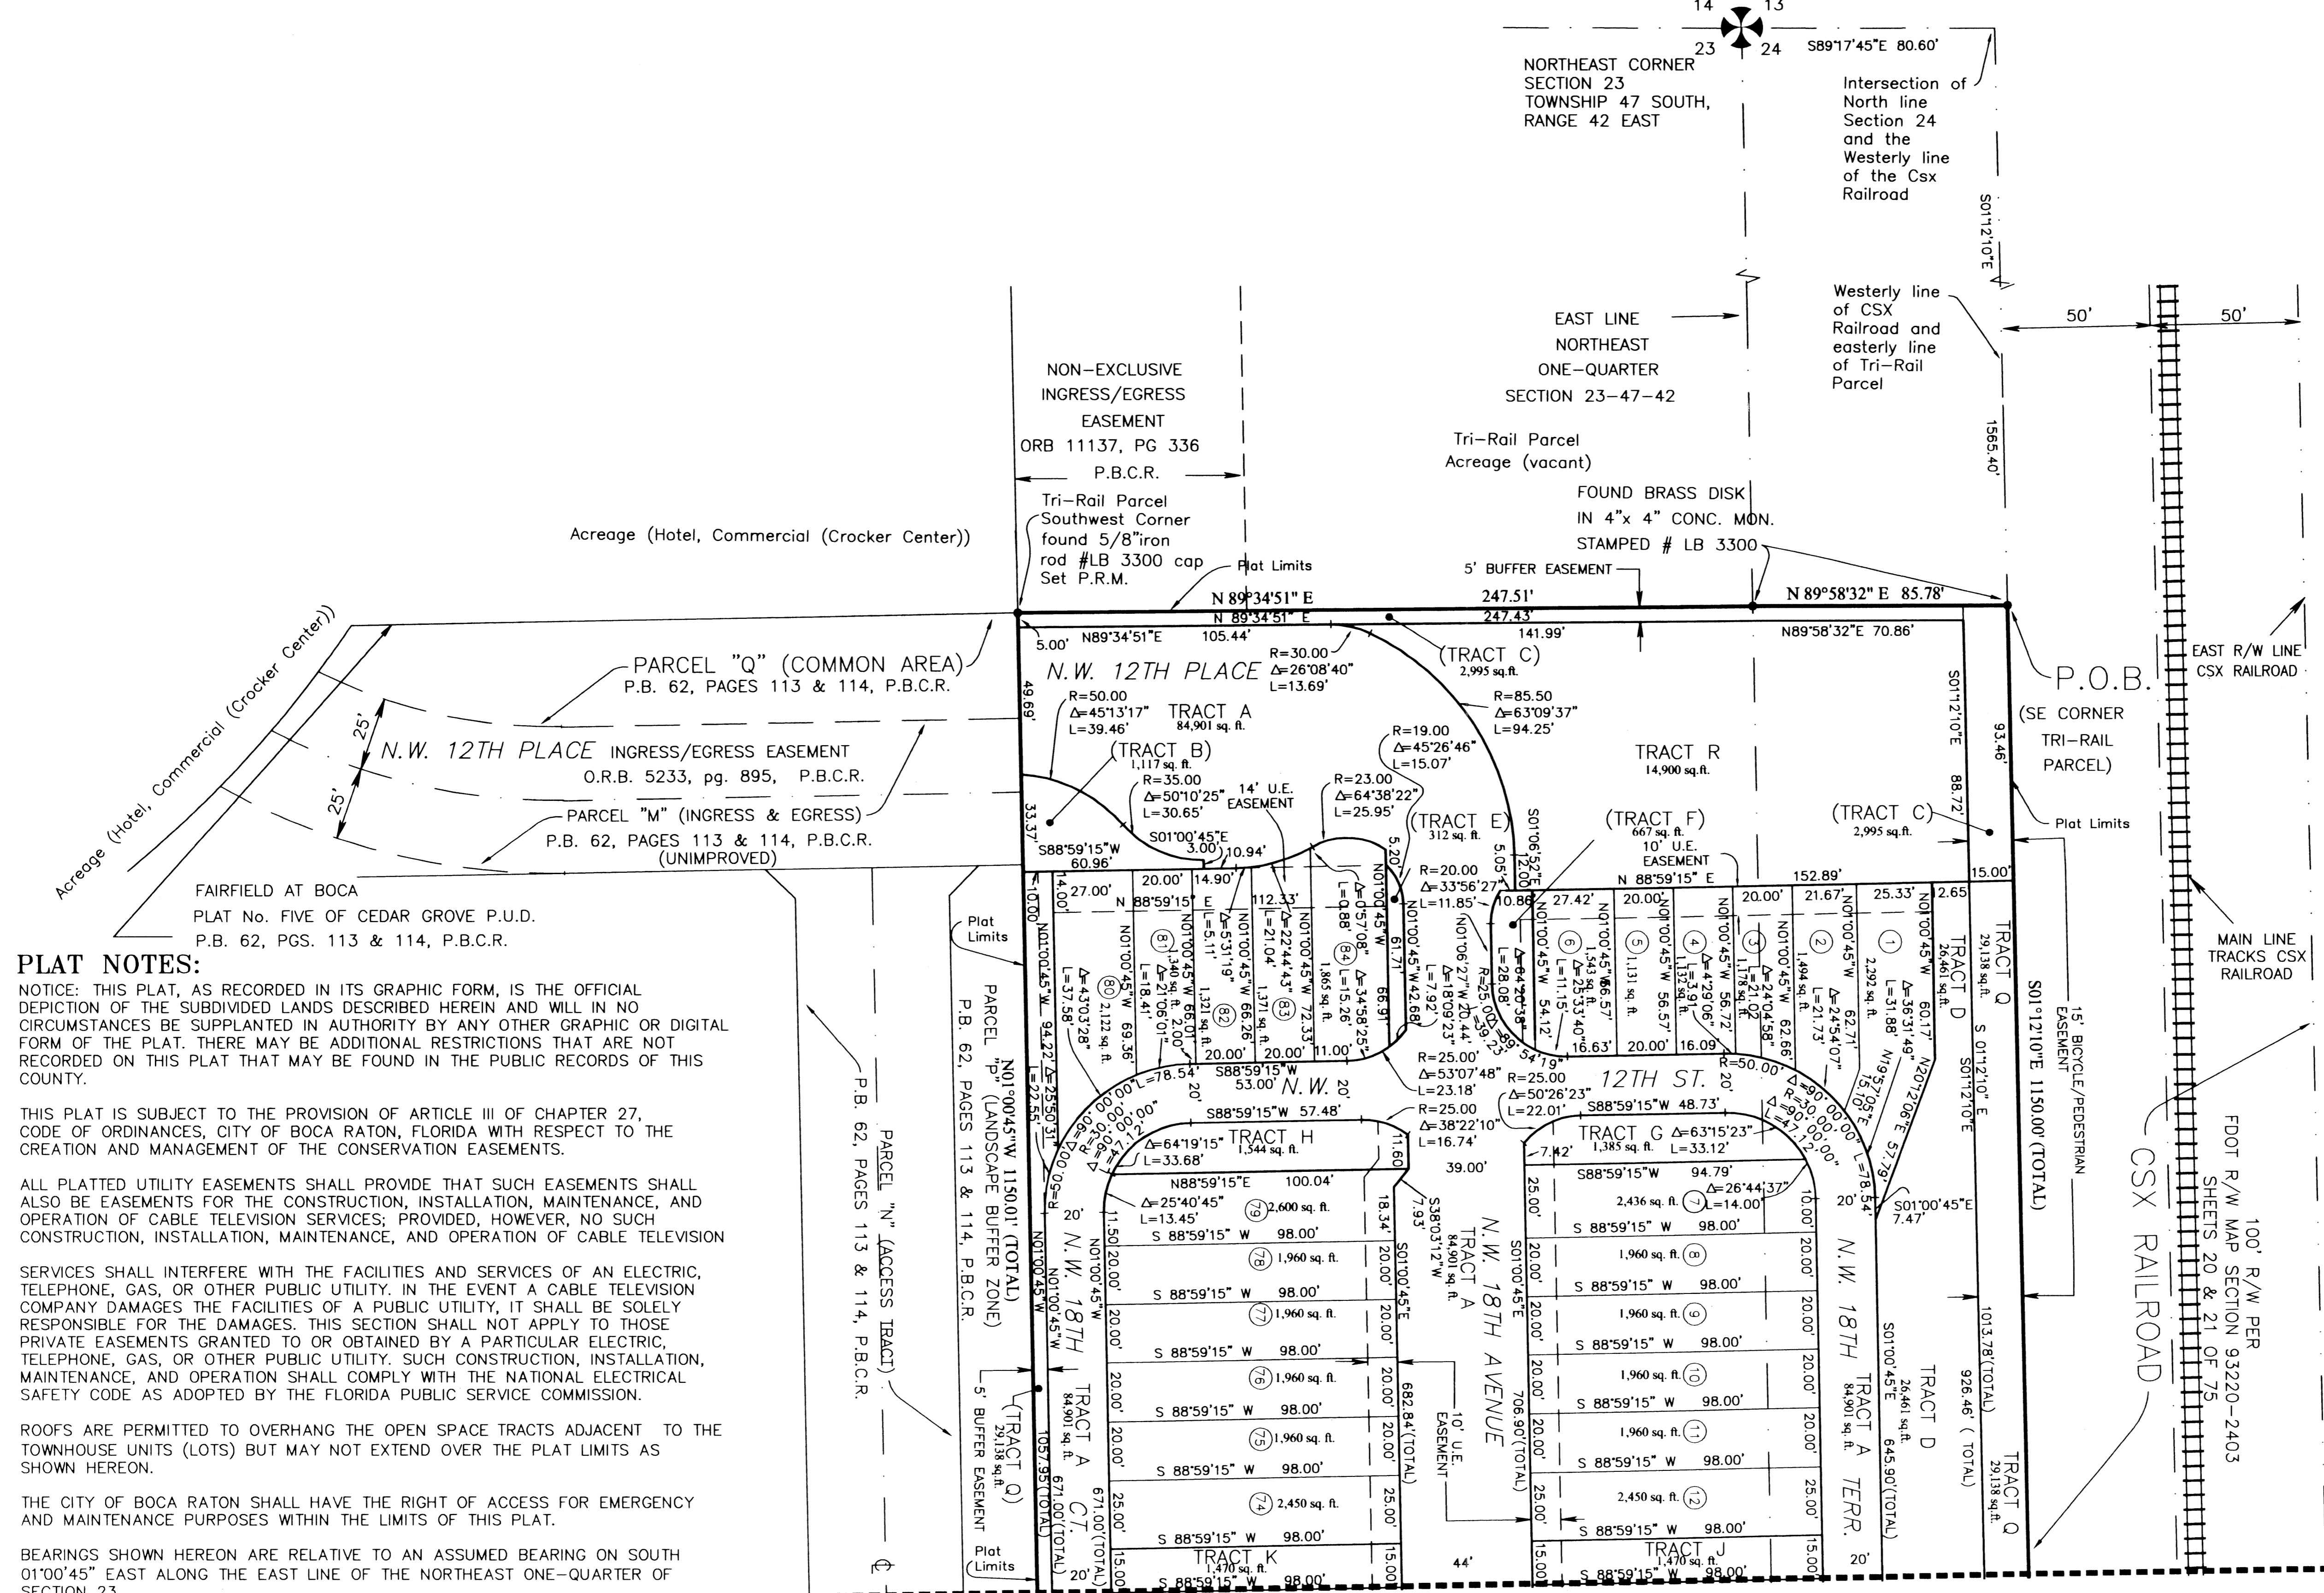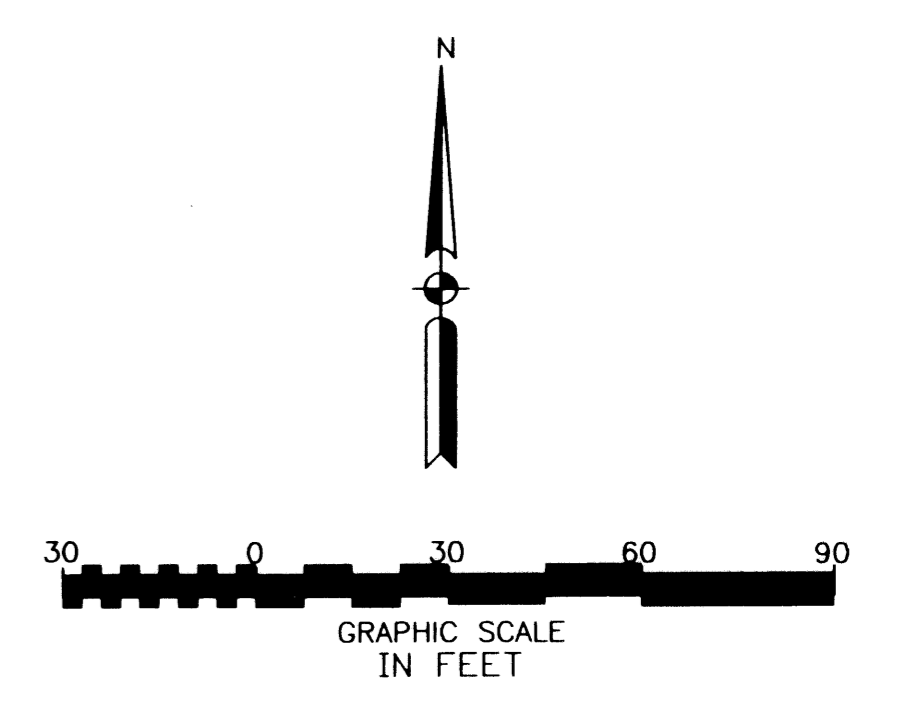

### PLAT NOTES:

NOTICE: THIS PLAT, AS RECORDED IN ITS GRAPHIC FORM, IS THE OFFICIAL DEPICTION OF THE SUBDIVIDED LANDS DESCRIBED HEREIN AND WILL IN NO CIRCUMSTANCES BE SUPPLANTED IN AUTHORITY BY ANY OTHER GRAPHIC OR DIGITAL FORM OF THE PLAT. THERE MAY BE ADDITIONAL RESTRICTIONS THAT ARE NOT RECORDED ON THIS PLAT THAT MAY BE FOUND IN THE PUBLIC RECORDS OF THIS COUNTY.

THIS PLAT IS SUBJECT TO THE PROVISION OF ARTICLE III OF CHAPTER 27, CODE OF ORDINANCES, CITY OF BOCA RATON, FLORIDA WITH RESPECT TO THE CREATION AND MANAGEMENT OF THE CONSERVATION EASEMENTS.

ALL PLATTED UTILITY EASEMENTS SHALL PROVIDE THAT SUCH EASEMENTS SHALL ALSO BE EASEMENTS FOR THE CONSTRUCTION, INSTALLATION, MAINTENANCE, AND OPERATION OF CABLE TELEVISION SERVICES; PROVIDED, HOWEVER, NO SUCH CONSTRUCTION, INSTALLATION, MAINTENANCE, AND OPERATION OF CABLE TELEVISION SERVICES SHALL INTERFERE WITH THE FACILITIES AND SERVICES OF AN ELECTRIC, TELEPHONE, GAS, OR OTHER PUBLIC UTILITY. IN THE EVENT A CABLE TELEVISION COMPANY DAMAGES THE FACILITIES OF A PUBLIC UTILITY, IT SHALL BE SOLELY RESPONSIBLE FOR THE DAMAGES. THIS SECTION SHALL NOT APPLY TO THOSE PRIVATE EASEMENTS GRANTED TO OR OBTAINED BY A PARTICULAR ELECTRIC, TELEPHONE, GAS, OR OTHER PUBLIC UTILITY. SUCH CONSTRUCTION, INSTALLATION, MAINTENANCE, AND OPERATION SHALL COMPLY WITH THE NATIONAL ELECTRICAL SAFETY CODE AS ADOPTED BY THE FLORIDA PUBLIC SERVICE COMMISSION.

ROOFS ARE PERMITTED TO OVERHANG THE OPEN SPACE TRACTS ADJACENT TO THE TOWNHOUSE UNITS (LOTS) BUT MAY NOT EXTEND OVER THE PLAT LIMITS AS SHOWN HEREON.

THE CITY OF BOCA RATON SHALL HAVE THE RIGHT OF ACCESS FOR EMERGENCY AND MAINTENANCE PURPOSES WITHIN THE LIMITS OF THIS PLAT.

BEARINGS SHOWN HEREON ARE RELATIVE TO AN ASSUMED BEARING ON SOUTH 01°00'45" EAST ALONG THE EAST LINE OF THE NORTHEAST ONE-QUARTER OF SECTION 23.

NO BUILDINGS, CONSTRUCTION OR IMPROVEMENTS, PLANTS, TREES OR SHRUBS ARE ALLOWED WITHIN THE L.W.D.D. EASEMENT.

PLAT PERIMETER BEARINGS AND DISTANCES ARE BASED ON THE FIELD SURVEY PREPARED BY KEITH & ASSOCIATES DATED OCTOBER 4, 2002.

(MATCHLINE SEE SHEET 3 OF 4)

PREPARED BY:

**KEITH**

consulting engineers  
 301 EAST ATLANTIC BOULEVARD  
 POMPANO BEACH, FLORIDA 33060-6643  
 (954)788-3400 FAX(954)788-3500  
 EMAIL: mail@keith-associates.com LB NO. 6860