

TERRACINA

JOHNSON PROPERTY, P.U.D.

A Re-Plat of a portion of Blocks 5 and 6 including the platted rights-of-way contained therein, "PALM BEACH FARMS COMPANY PLAT NO. 3," as recorded in Plat Book 2, Pages 45 through 54, inclusive, of the Public Records of Palm Beach County, Florida, lying in Sections 33 and 34, Township 43 South, Range 42 East, Palm Beach County, Florida.

96

PLAT LEGEND:

- P.R.M. Ⓞ Denotes Set Permanent Reference Monument L.B. No. 6772, Unless otherwise shown
- P.C.P. • Denotes Set Permanent Control Point L.B. No. 6772
- ⊕ Denotes Centerline
- A= Denotes Arc length
- R= Denotes Radius
- Δ Denotes Delta (central angle)
- P.O.B. Denotes Point of Beginning
- P.O.C. Denotes Point of Commencement
- P.B.C.R. Denotes Palm Beach County Records
- O.R.B. Denotes Official Records Book
- P.B. Denotes Plat Book
- PG. Denotes Page
- U.E. Denotes Utility Easement
- D.E. Denotes Drainage Easement
- R/W Denotes Right-of-Way
- SEC. Denotes Section
- SF Denotes Square Feet
- L.A.E. Denotes Limited Access Easement
- L.B.E. Denotes Landscape Buffer Easement
- L.M.E. Denotes Lake Maintenance Easement
- L.M.A.E. Denotes Lake Maintenance Access Easement

This Instrument Prepared by
HAGER PALBICKE AND ASSOCIATES, INC.
 Professional Land Surveyors - Certificate of Authorization No. 6772
 3850 N.W. Boca Raton Blvd. Boca Raton, Florida 33431
 Phone: (561) 395-3600 Fax: (561) 395-2237 E-Mail: hwajh@bellsouth.net

SURVEYOR'S NOTES:

1. NOTICE: THIS PLAT AS RECORDED IN ITS GRAPHIC FORM, IS THE OFFICIAL DEPICTION OF THE SUBDIVIDED LANDS DESCRIBED HEREIN AND WILL IN NO CIRCUMSTANCES BE SUPPLANTED IN AUTHORITY BY ANY OTHER GRAPHIC OR DIGITAL FORM OF THE PLAT.

THERE MAY BE ADDITIONAL RESTRICTIONS THAT ARE NOT RECORDED ON THIS PLAT THAT MAY BE FOUND IN THE PUBLIC RECORDS OF PALM BEACH COUNTY, FLORIDA.



2. BEARINGS AND COORDINATES, SHOWN HEREON, ARE BASED UPON THE STATE PLANE COORDINATE SYSTEM TRANSVERSE MERCATOR FLORIDA EAST ZONE, 1983 PROJECTION, WITH THE NAD 1990 ADJUSTMENT - AS ESTABLISHED BETWEEN G.P.S. CONTROL STATIONS "PBF-13" AND "PBF-14", HAVING A GRID BEARING OF S.01°40'37" E. - (THE SCALE FACTOR USED IS 1.000030). BEARINGS SHOWN ARE GRID BEARINGS, DISTANCES SHOWN ARE GROUND DISTANCE.

3. NO BUILDING OR ANY KIND OF CONSTRUCTION OR TREES OR SHRUBS SHALL BE PLACED ON ANY EASEMENT WITHOUT PRIOR WRITTEN CONSENT OF ALL EASEMENT BENEFICIARIES AND ALL APPLICABLE COUNTY APPROVALS OR PERMITS AS REQUIRED FOR SUCH ENCROACHMENTS.

4. IN THOSE CASES WHERE EASEMENTS OF DIFFERENT TYPES CROSS OR OTHERWISE COINCIDE, DRAINAGE EASEMENTS SHALL HAVE FIRST PRIORITY, UTILITY EASEMENTS SHALL HAVE SECOND PRIORITY, ACCESS EASEMENTS SHALL HAVE THIRD PRIORITY AND ALL OTHER EASEMENTS SHALL BE SUBORDINATE TO THESE WITH THEIR PRIORITIES BEING DETERMINED BY USE RIGHTS GRANTED.

5. NO PLANTINGS OVER 30" SHALL BE ALLOWED ON CORNER LOTS WITHIN THE SAFE SIGHT DISTANCE TRIANGLE BASED ON THE CROWN OF ROAD ELEVATION OF THE ADJACENT ROADWAY.

6. THE BUILDING SETBACKS AND SITE REGULATIONS SHALL COMPLY WITH THE APPROVED MASTER PLAN.

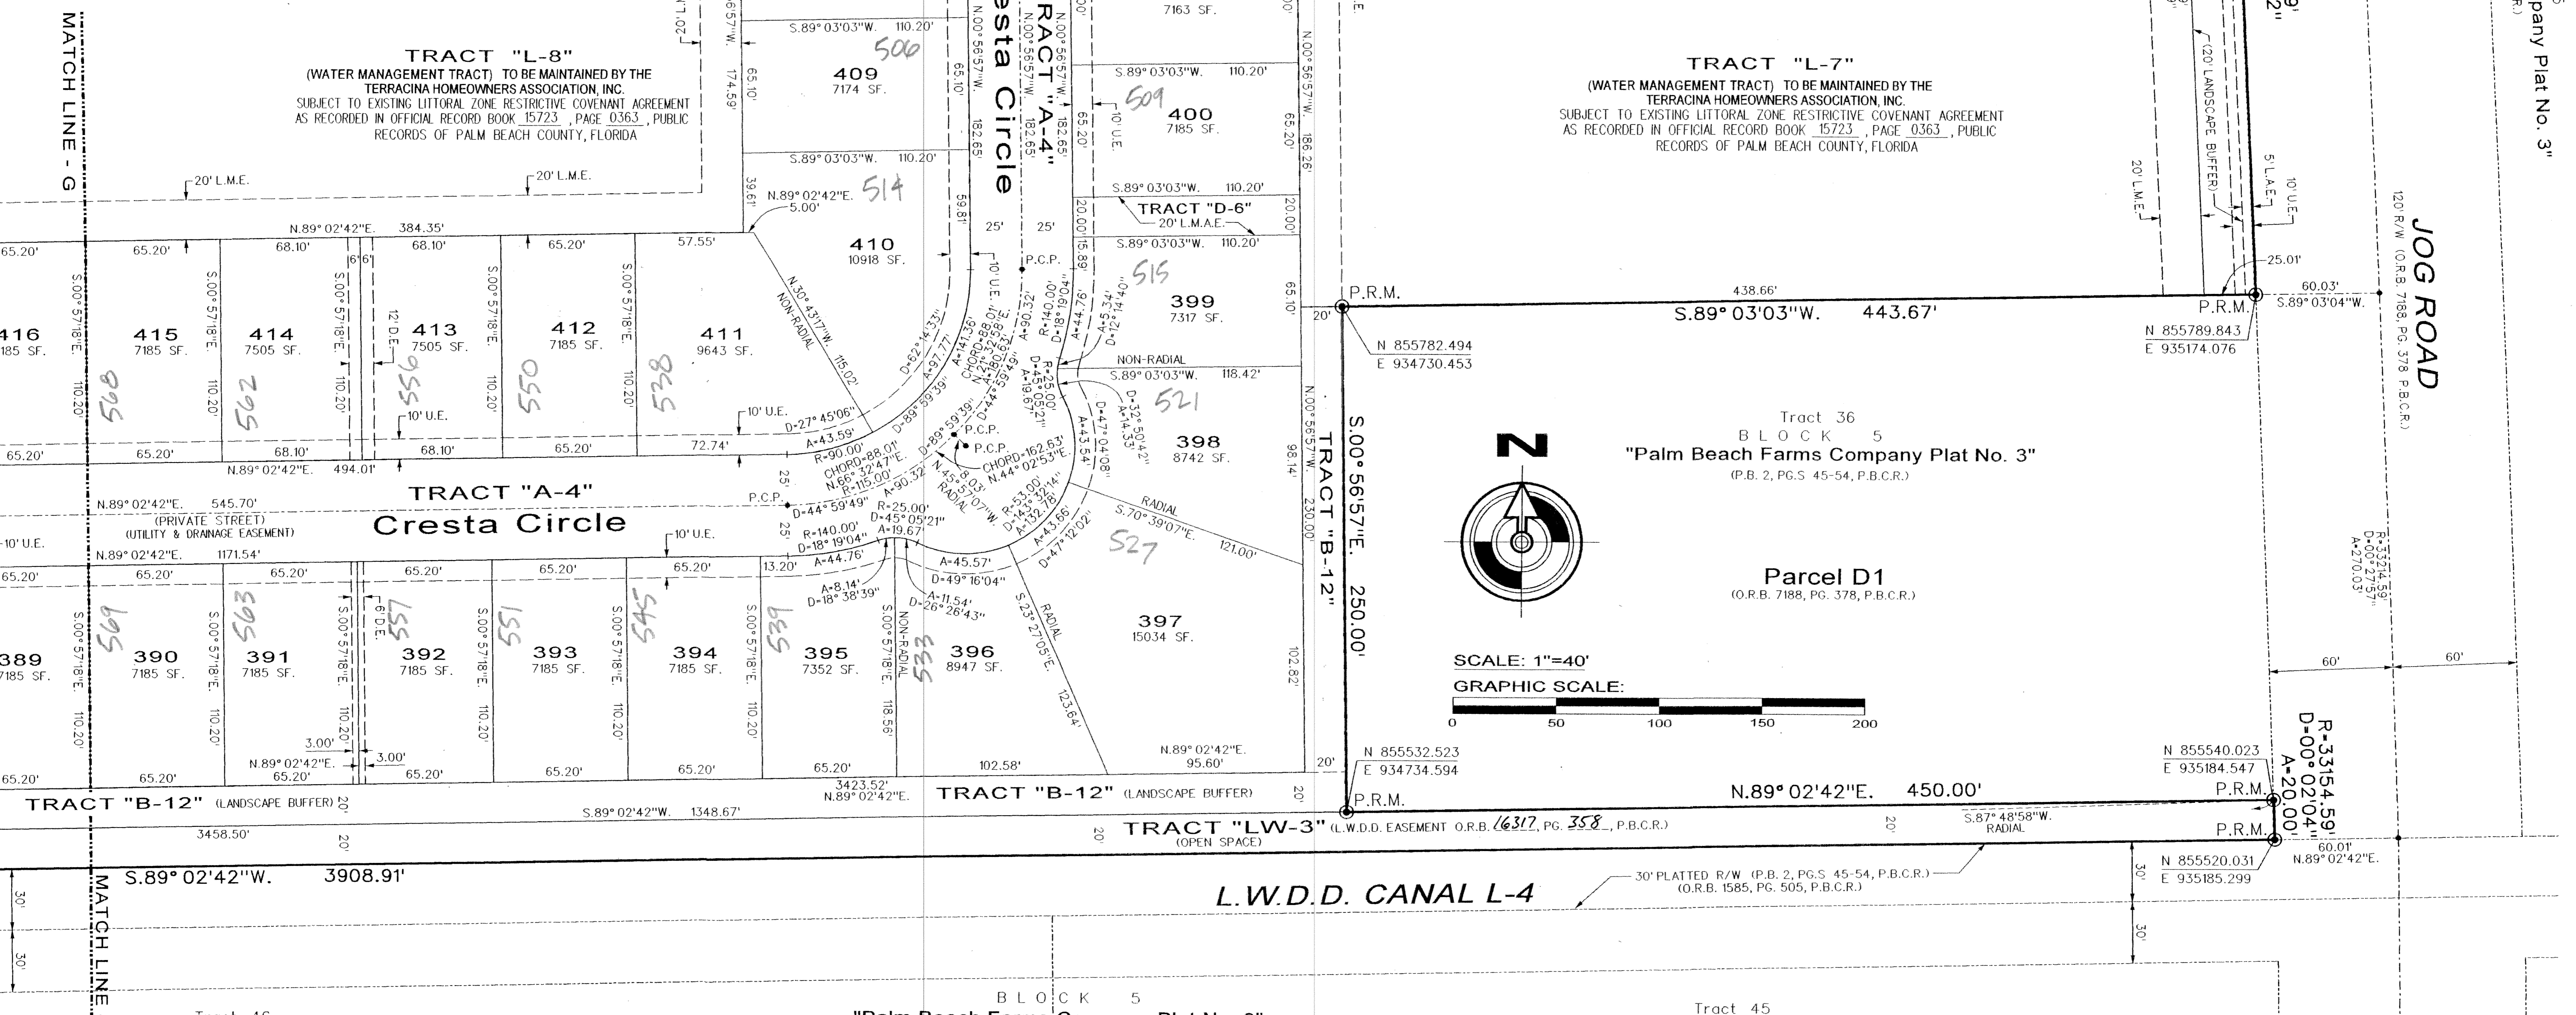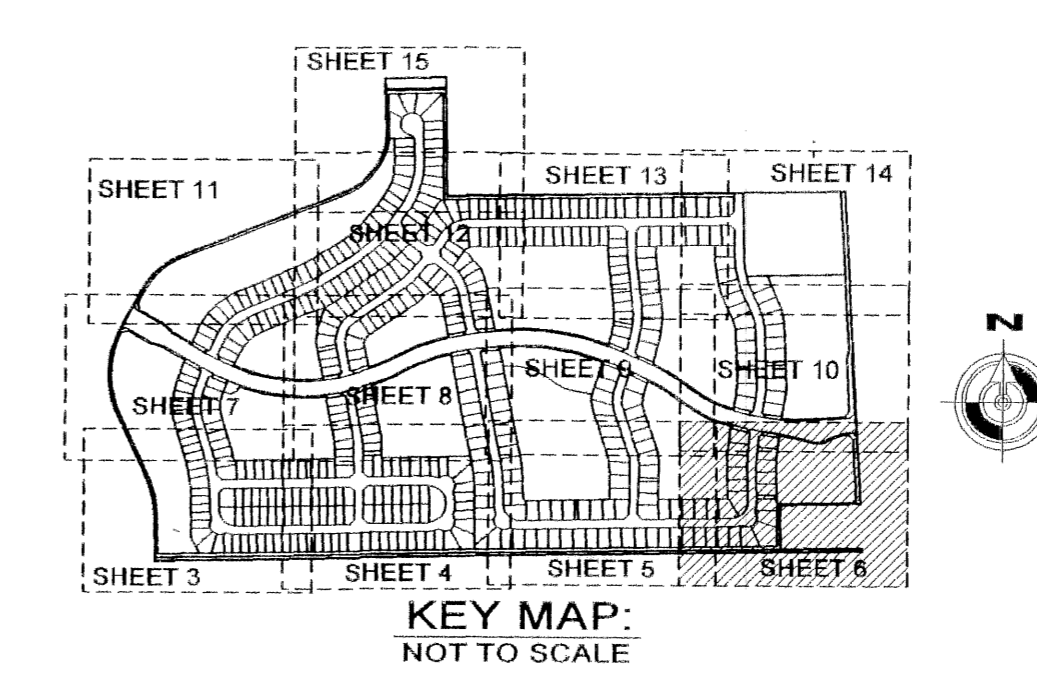

State of Florida }
 County of Palm Beach } SS
 This Plat was Filed for Record
 at _____ this _____ day
 of _____ 200____
 and Duly Recorded in Plat Book
 _____ on Pages

 and _____
 Dorothy H. Wilken, Clerk
 By: _____ D.C.

Sheet 6 of 15 Sheets

Tract 37
 Block 5
 "Palm Beach Farms Company Plat No. 3"
 (P.B. 2, PG.S. 45-54, P.B.C.R.)

SUBMISSION TERRACINA PAGE 96
 ZONE B
 QUA # 31
 SF 914
 PUD NAME JOHNSON PROPERTY

Tract 46

Block 5
 "Palm Beach Farms Company Plat No. 3"
 (P.B. 2, PG.S. 45-54, P.B.C.R.)

Tract 45