

GRAND HAVEN AT LINTON BOULEVARD

BEING A PORTION OF SECTIONS 20 AND 29, TOWNSHIP 46 SOUTH, RANGE 42 EAST AND ALSO BEING A REPLAT OF PORTIONS OF SECTIONS 20 AND 29, OF THE PLAT OF "THE PALM BEACH FARMS CO. PLAT NO. 1" AS RECORDED IN PLAT BOOK 2, PAGES 26 THROUGH 28, INCLUSIVE, OF THE PUBLIC RECORDS OF PALM BEACH COUNTY, FLORIDA

THIS INSTRUMENT WAS PREPARED BY
JOHN H. MANUCY, JR. P.S.M. 5158 STATE OF FLORIDA
FORD, ARMENTEROS & MANUCY, INC. (LB 6557)
1695 W. INDIANTOWN ROAD, SUITE 14
JUPITER, FLORIDA 33458
561-743-2210

DECEMBER 2003

SHEET 9 OF 11



149

STATE OF FLORIDA
COUNTY OF PALM BEACH
This plat was filed for
record at _____ M., this
day of _____,
and duly recorded in
Plat Book No. _____
on Pages _____ through _____
By _____ D.C.

MATCH LINE 'G'


LEGEND

- - DENOTES PERMANENT REFERENCE MONUMENT, LB 6557
- O.E. - DENOTES OVERHANG EASEMENT
- P.B. - DENOTES PLAT BOOK
- O.R.B. - DENOTES OFFICIAL RECORD BOOK
- PGS. - DENOTES PAGES
- U.E. - DENOTES UTILITY EASEMENT
- P.S.M. - DENOTES PROFESSIONAL SURVEYOR & MAPPER
- (R.L.) - DENOTES RADIAL LINE
- - DENOTES PERMANENT CONTROL POINT
- L.A.E. - DENOTES LIMITED ACCESS EASEMENT
- D.E. - DENOTES DRAINAGE EASEMENT
- L.B.E. - DENOTES LANDSCAPE BUFFER EASEMENT
- C.B. - DENOTES CHORD BEARING
- C.D. - DENOTES CHORD DISTANCE
- L.M.A.E. - DENOTES LAKE MAINTENANCE ACCESS EASEMENT
- P.O.B. - DENOTES POINT OF BEGINNING
- Δ - DENOTES DELTA OR CENTRAL ANGLE
- R - DENOTES RADIUS DISTANCE
- L - DENOTES LENGTH OF CURVE ARC
- - - - - DENOTES CENTERLINE
- N - DENOTES NORTH
- S - DENOTES SOUTH
- E - DENOTES EAST
- W - DENOTES WEST
- P.B.C.U.E. - DENOTES PALM BEACH COUNTY UTILITY EASEMENT
- L.W.D.D. - DENOTES LAKE WORTH DRAINAGE DISTRICT

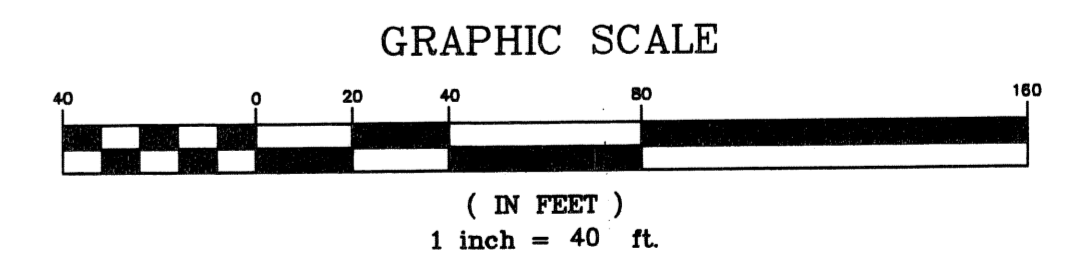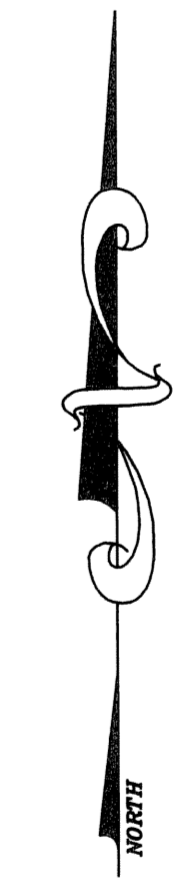


ADDISON RESERVE PLAT THREE
PLAT BOOK 78, PAGES 5 - 12

MATCH LINE 'H'

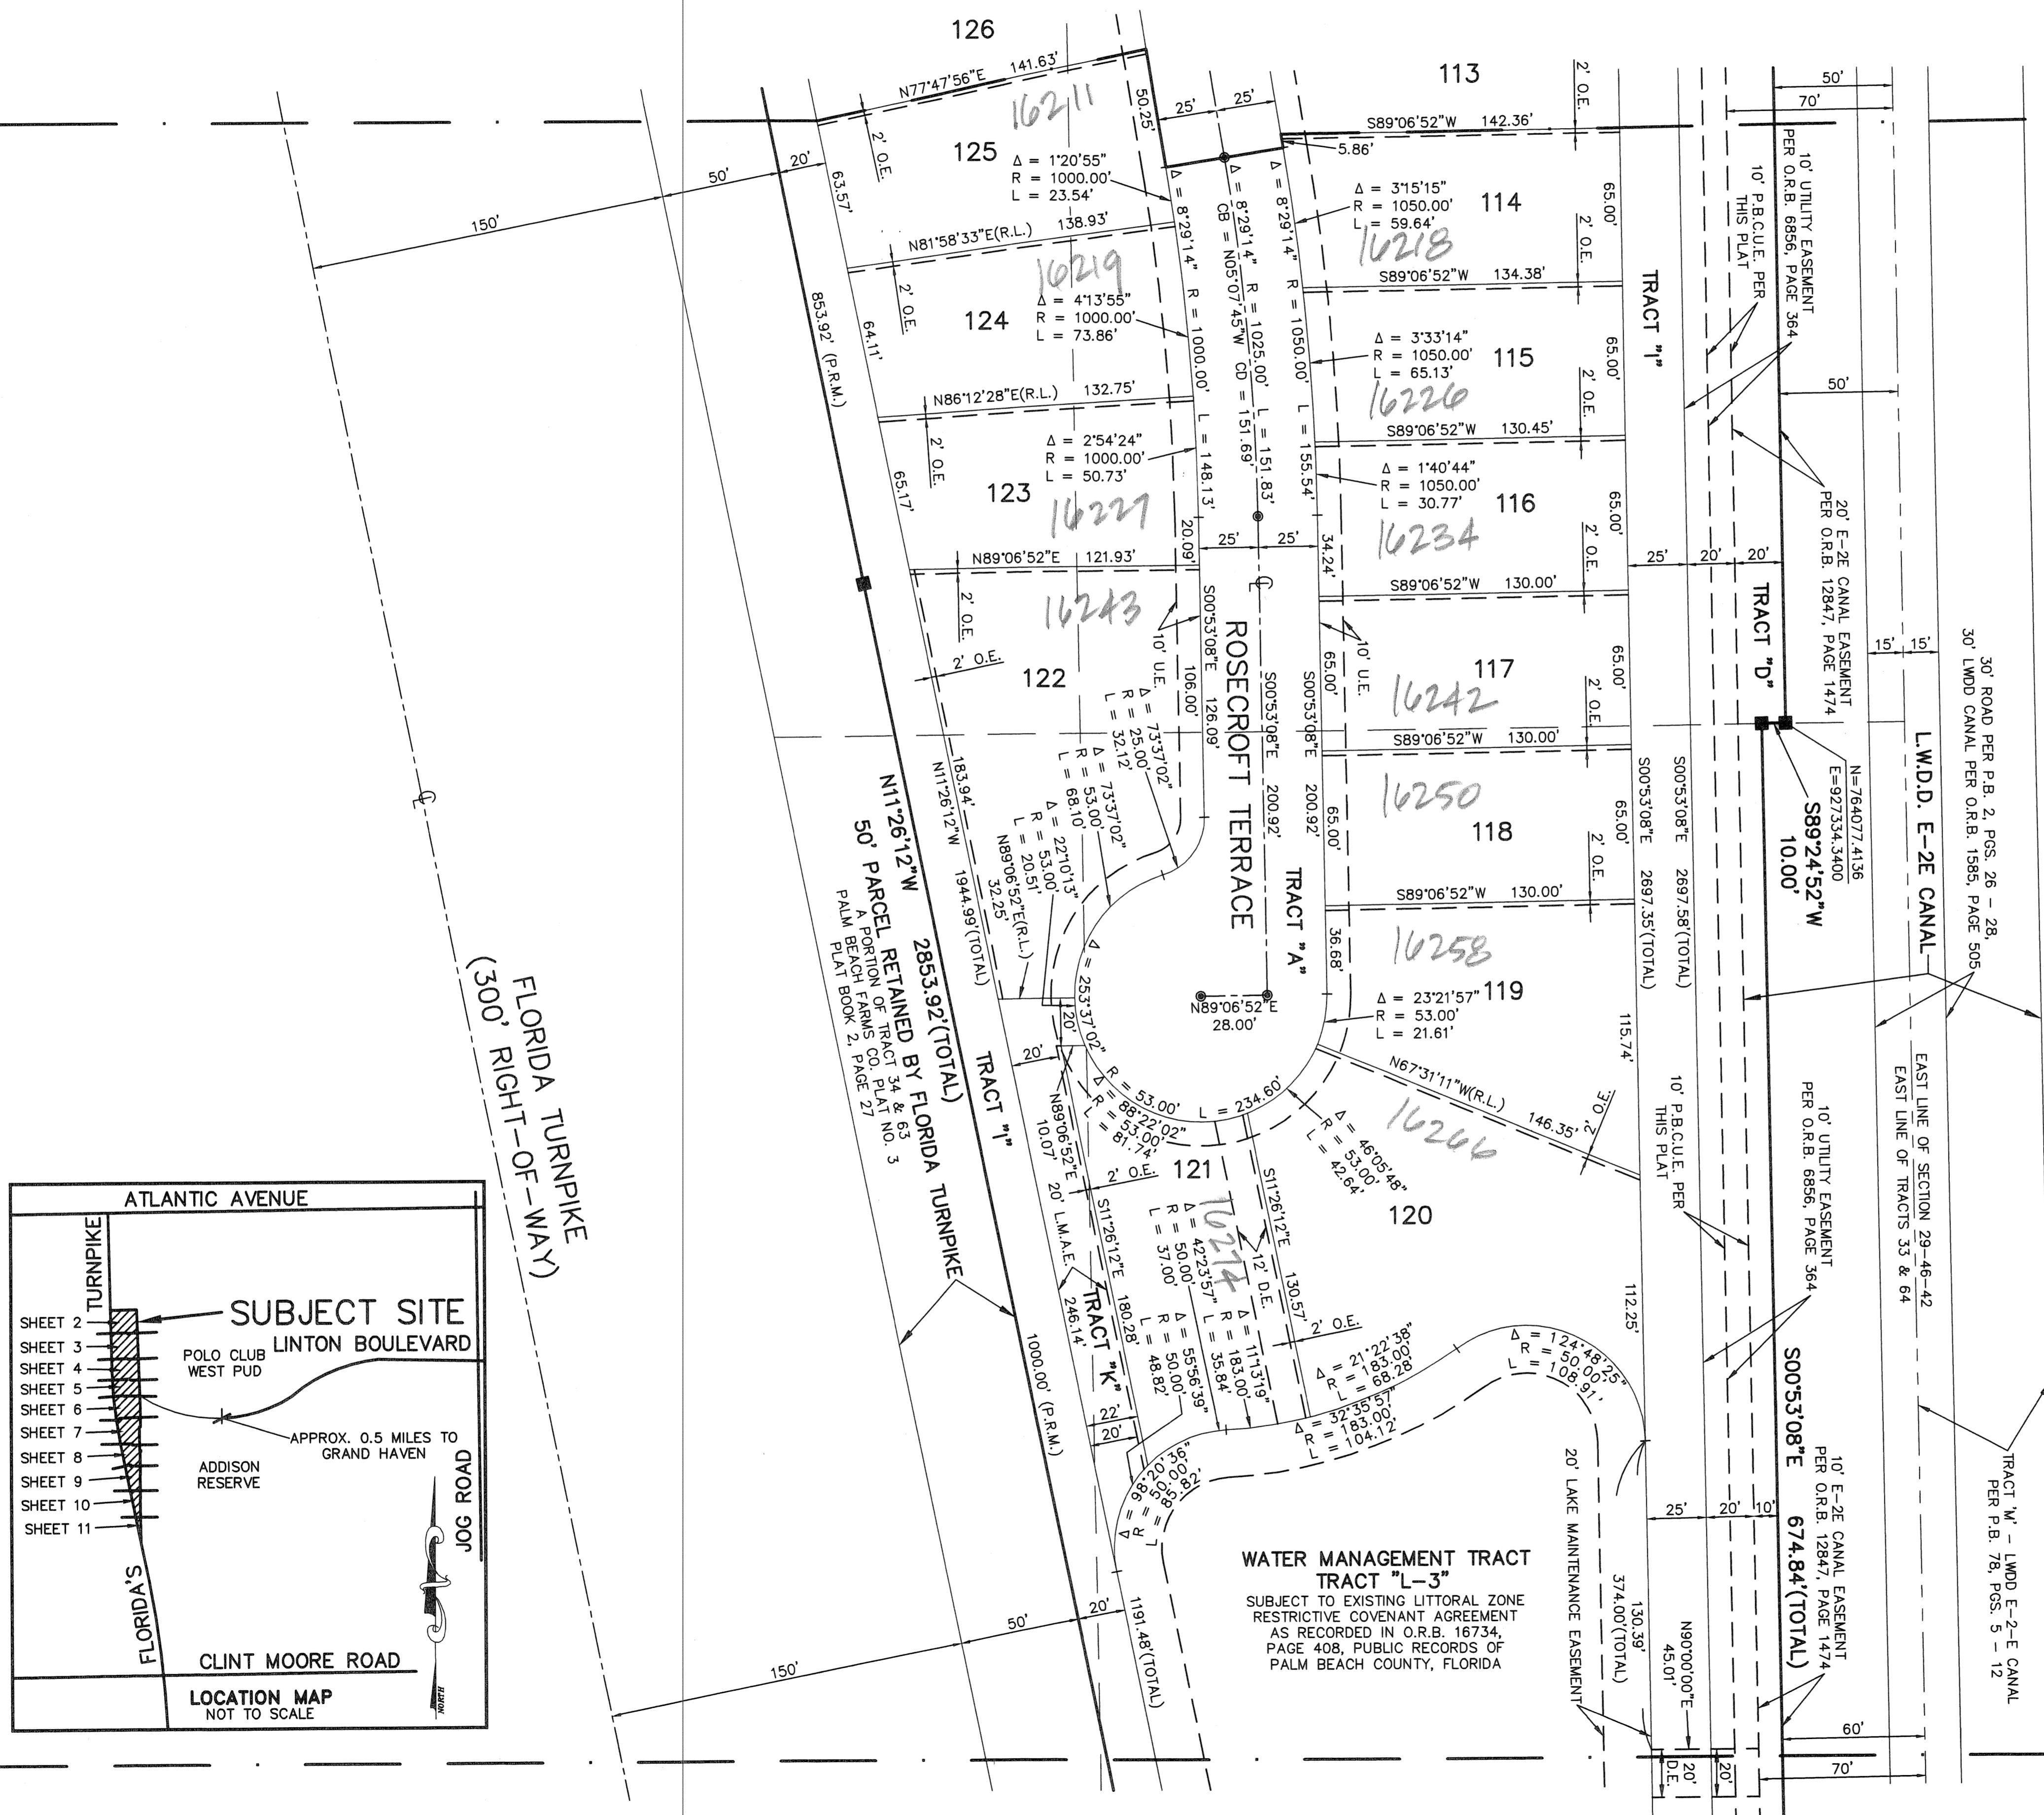

FLORIDA TURNPIKE
(300' RIGHT-OF-WAY)

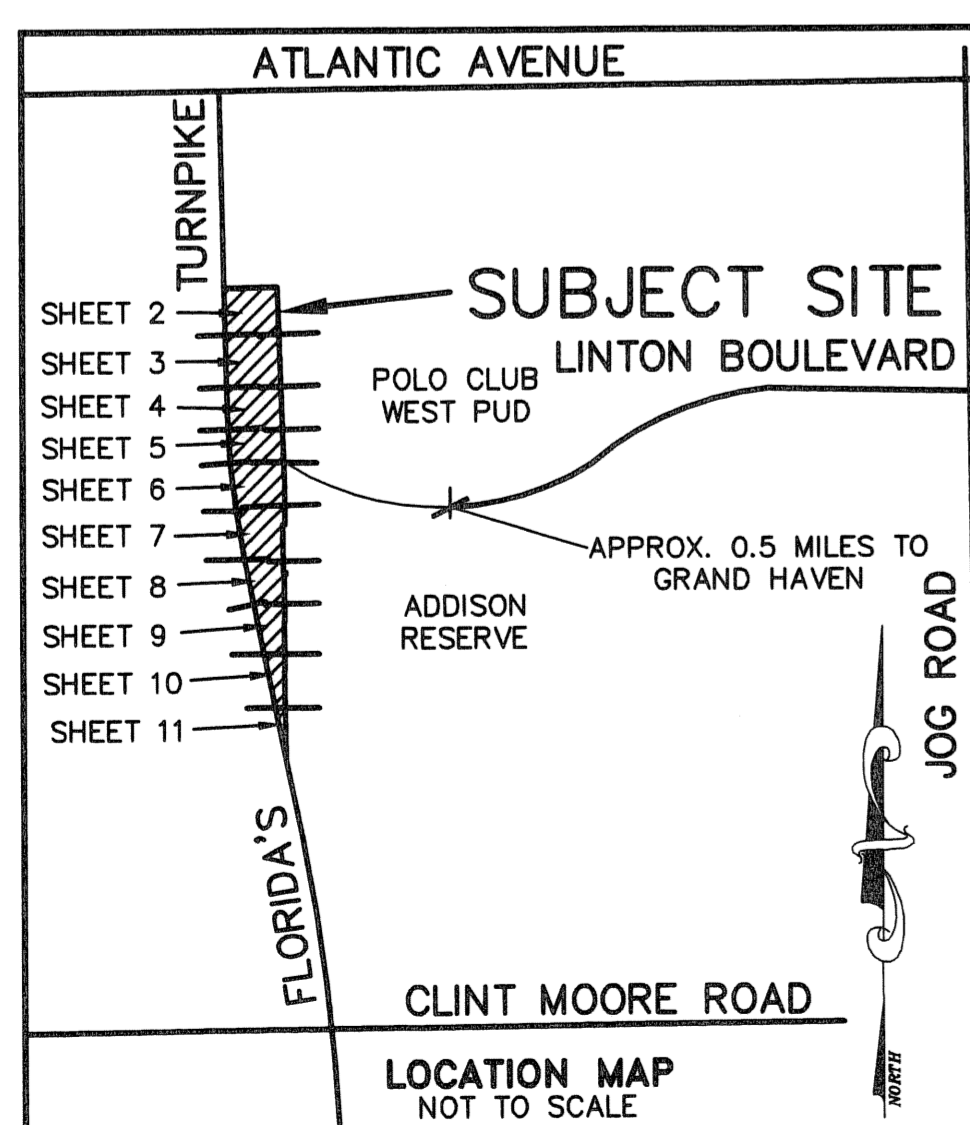

WATER MANAGEMENT TRACT "L-3"
SUBJECT TO EXISTING LITTORAL ZONE
RESTRICTIVE COVENANT AGREEMENT
AS RECORDED IN O.R.B. 16734,
PAGE 408, PUBLIC RECORDS OF
PALM BEACH COUNTY, FLORIDA

SECTION 104
PAGE 149
FLOOD ZONE B
TAB # 52
TAX 408
PUD NAME

SHEET 2
SHEET 3
SHEET 4
SHEET 5
SHEET 6
SHEET 7
SHEET 8
SHEET 9
SHEET 10
SHEET 11