



PREPARED BY
DAVID P. LINDLEY
OF
CAULFIELD and WHEELER, INC.
ENGINEERS - PLANNERS - SURVEYORS
7301-A WEST PALMETTO PARK ROAD, SUITE 100A
BOCA RATON, FLORIDA 33433 - (561)392-1991
FEBRUARY - 2006

CLOISTERS AT LAKE WORTH PLAT TWO

BEING A REPLAT OF LOTS 5 AND 6 OF BLOCK 3, TOGETHER WITH THE EAST 20.00 FEET OF THAT PORTION OF "O" STREET ABANDONED BY OFFICIAL RECORD BOOK 13027, PAGE 911 LYING ADJACENT THERETO, ALL OF ADDITION NO. ONE TO THE TOWN OF LAKE WORTH, ACCORDING TO THE PLAT THEREOF, AS RECORDED IN PLAT BOOK 5, PAGES 6 THROUGH 9,

TOGETHER WITH
TRACT "A", CLOISTERS AT LAKE WORTH, ACCORDING TO THE PLAT THEREOF, AS RECORDED IN PLAT BOOK 108, PAGES 129 AND 130,
ALL OF THE PUBLIC RECORDS OF PALM BEACH COUNTY, FLORIDA,
LYING IN SECTION 27, TOWNSHIP 44 SOUTH, RANGE 43 EAST, CITY OF LAKE WORTH, PALM BEACH COUNTY, FLORIDA

MATCH LINE SHEET 2 OF 3

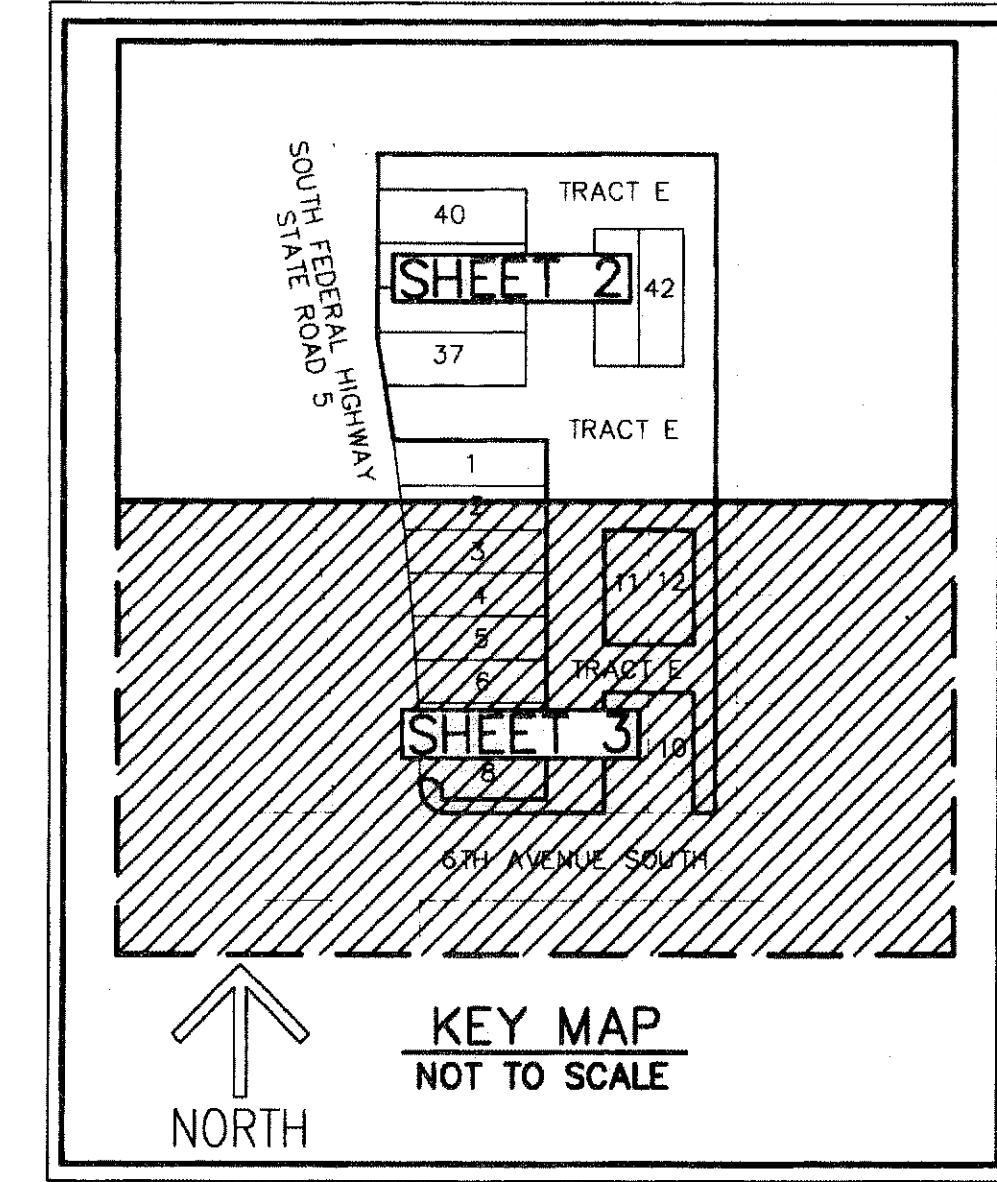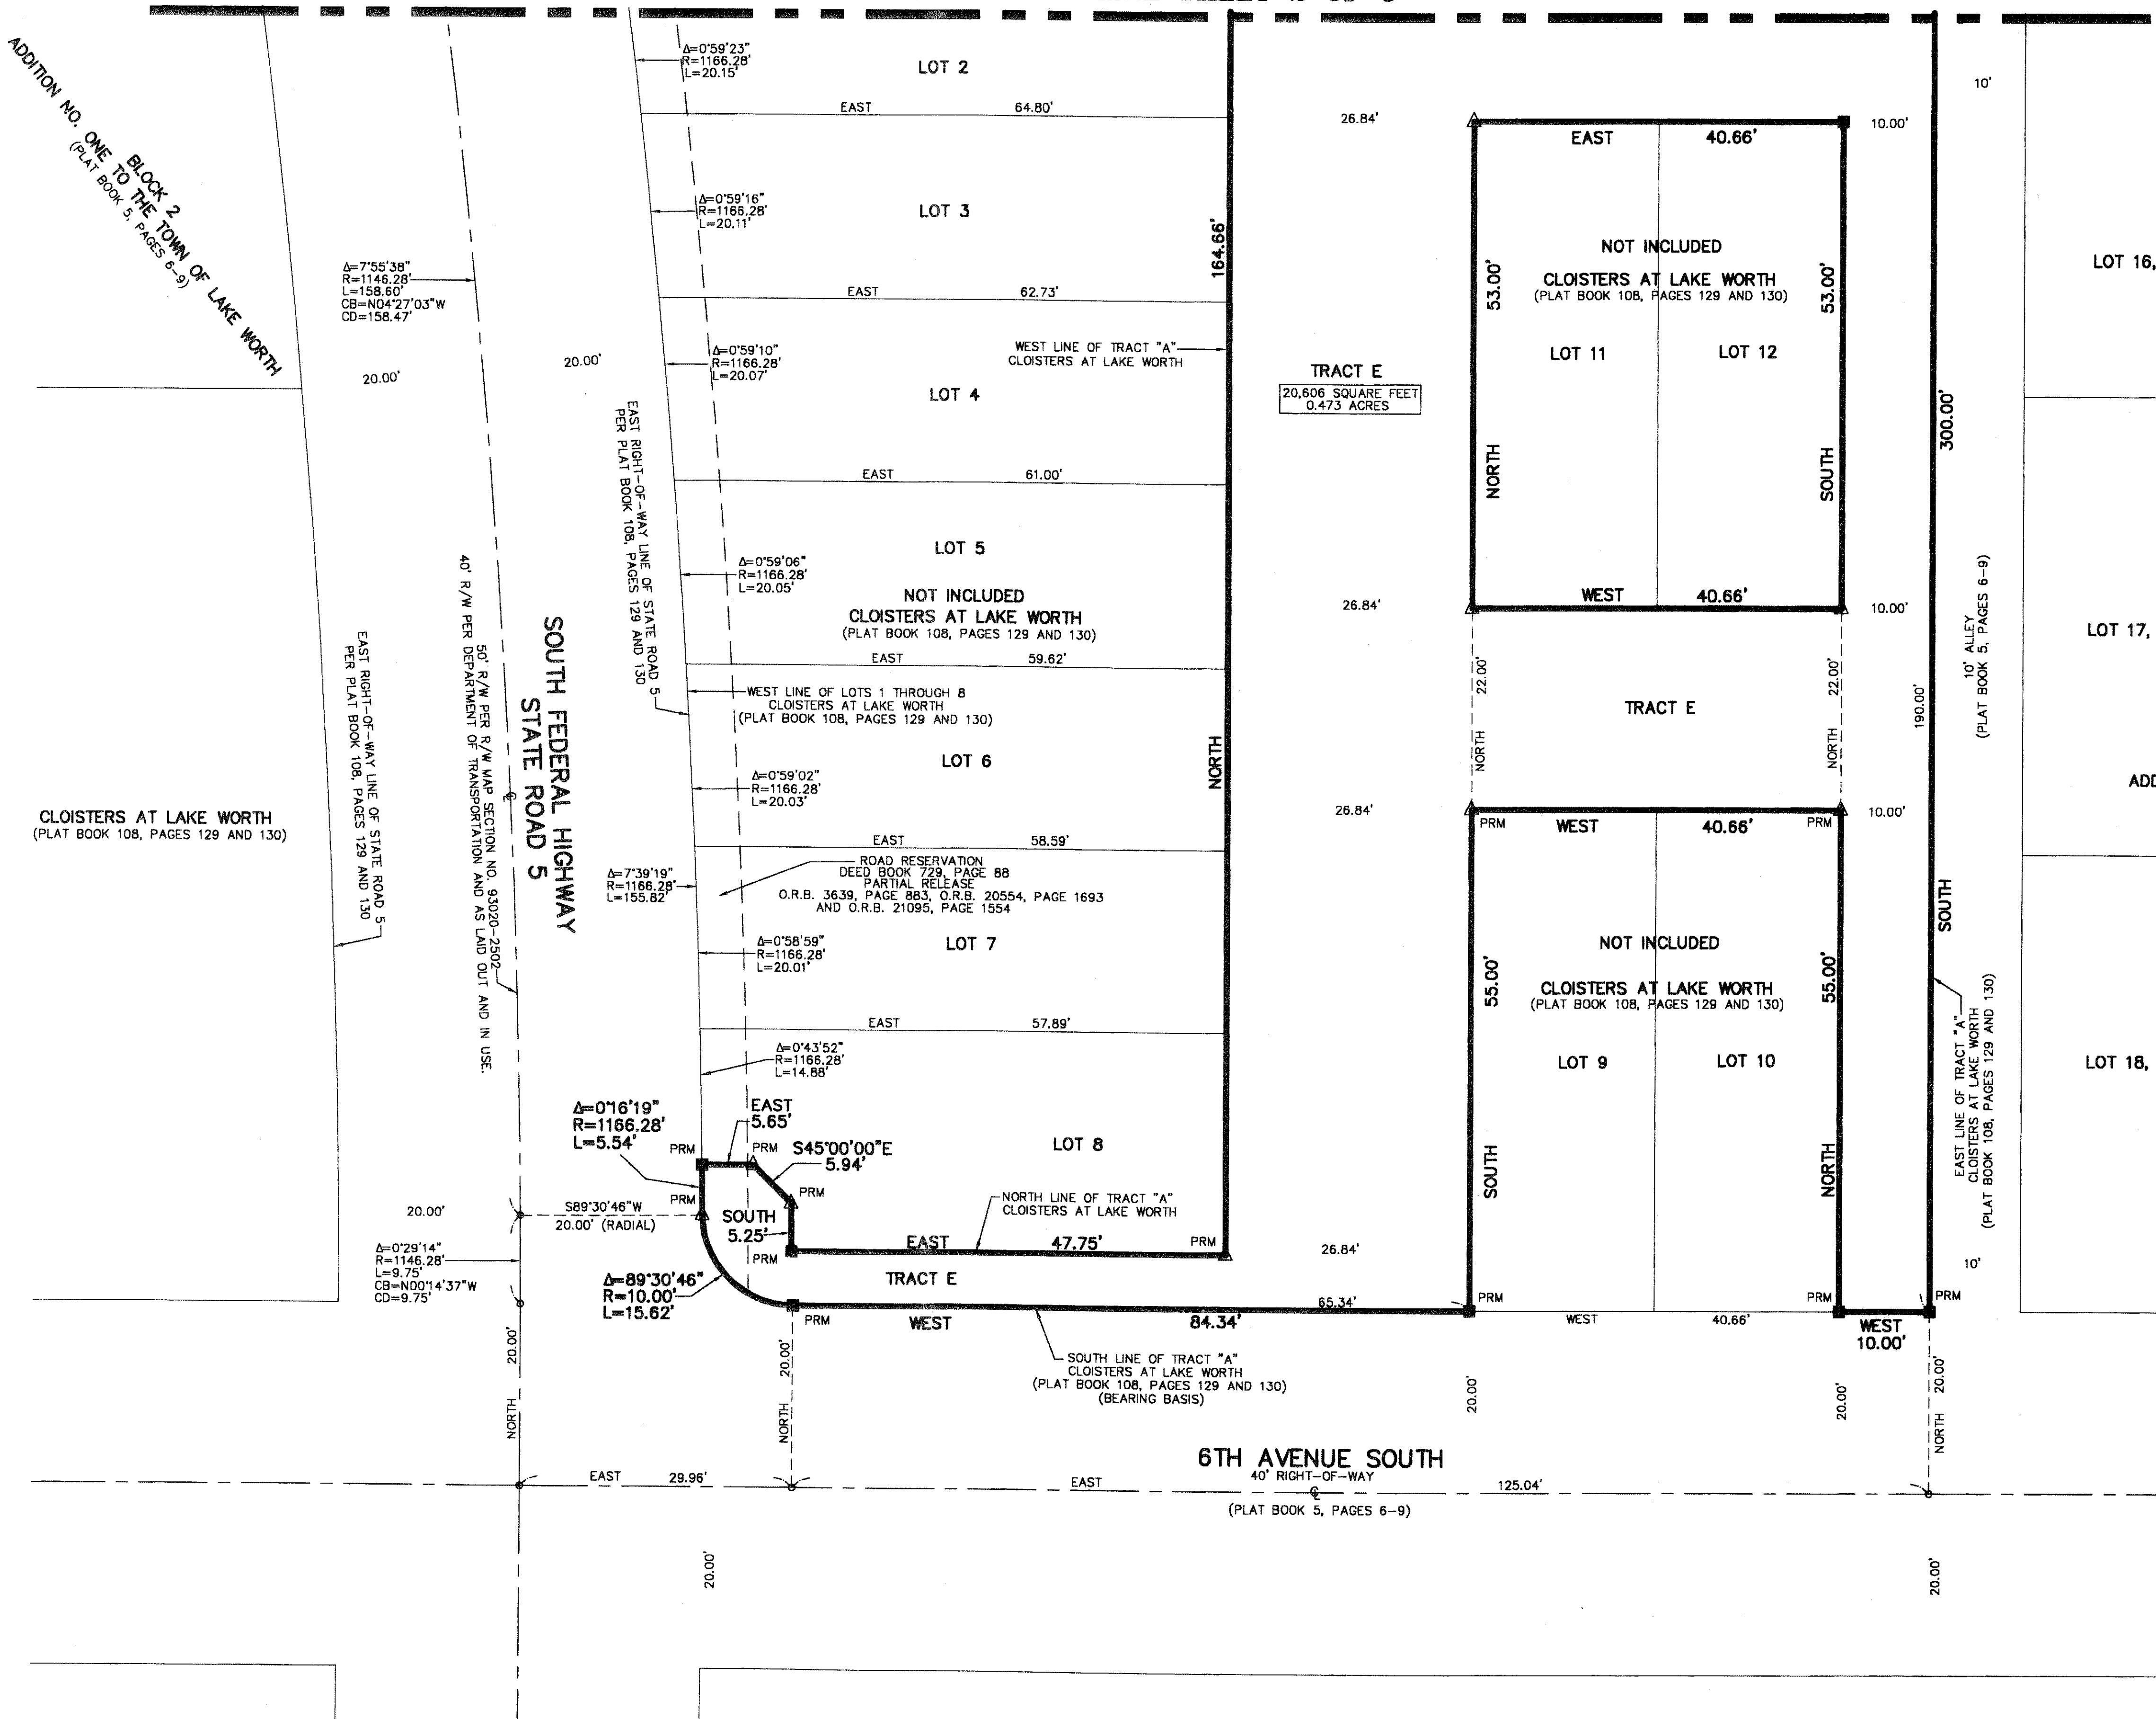


116

STATE OF FLORIDA
COUNTY OF PALM BEACH
THIS PLAT WAS FILED FOR
RECORD AT _____ M.
THIS _____ DAY OF _____
A.D. 2007 AND DULY RECORDED
IN PLAT BOOK _____ ON
PAGES _____ THRU _____

SHARON R. BOCK
CLERK AND COMPTROLLER

BY: _____
DEPUTY CLERK

SHEET 3 OF 3

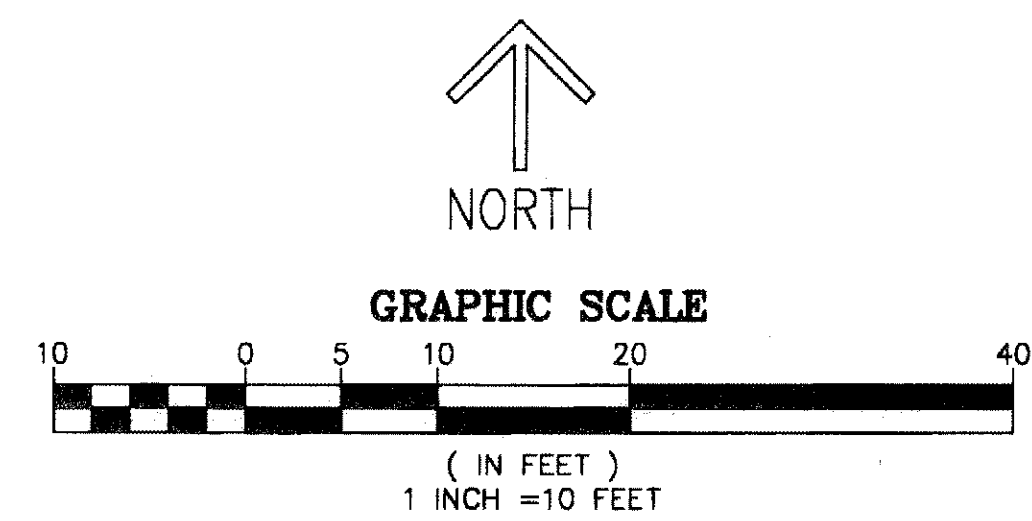

- SURVEY NOTES:**
- IN THOSE CASES WHERE EASEMENTS OF DIFFERENT TYPES CROSS OR OTHERWISE COINCIDE, DRAINAGE EASEMENTS SHALL HAVE FIRST PRIORITY, UTILITY EASEMENTS SHALL HAVE SECOND PRIORITY, ACCESS EASEMENTS SHALL HAVE THIRD PRIORITY, AND ALL OTHER EASEMENTS SHALL BE SUBORDINATE TO THESE WITH THEIR PRIORITIES BEING DETERMINED BY USE RIGHTS GRANTED.
 - BUILDING SETBACK LINES SHALL BE AS REQUIRED BY CURRENT CITY OF LAKE WORTH ZONING REGULATIONS.
 - NO BUILDINGS OR ANY KIND OF CONSTRUCTION OR TREES OR SHRUBS SHALL BE PLACED ON AN EASEMENT WITHOUT PRIOR WRITTEN CONSENT OF ALL EASEMENT BENEFICIARIES AND ALL APPLICABLE CITY APPROVALS OR PERMITS AS REQUIRED FOR SUCH ENCROACHMENTS.
 - BEARINGS ARE RELATIVE TO RECORD BEARING OF WEST ALONG THE SOUTH LINE OF TRACT "A", CLOISTERS AT LAKE WORTH.
 - PRM - INDICATES SET 4" X 4" X 24" PERMANENT REFERENCE MONUMENT MARKED NO. LB 3591.
 - "NOTICE" THIS PLAT, AS RECORDED IN ITS GRAPHIC FORM, IS THE OFFICIAL DEPICTION OF THE SUBDIVIDED LANDS DESCRIBED HEREIN AND WILL IN NO CIRCUMSTANCES BE SUPPLANTED IN AUTHORITY BY ANY OTHER GRAPHIC OR DIGITAL FORM OF THE PLAT. THERE MAY BE ADDITIONAL RESTRICTIONS THAT ARE NOT RECORDED ON THIS PLAT THAT MAY BE FOUND IN THE PUBLIC RECORDS OF PALM BEACH COUNTY.
 - Q - DENOTES CENTERLINE
 - O.R.B. - DENOTES OFFICIAL RECORDS BOOK
 - L.A.E. - DENOTES LIMITED ACCESS EASEMENT
 - Δ - DENOTES CENTRAL ANGLE
 - L - DENOTES ARC LENGTH
 - R - DENOTES RADIUS
 - CB - DENOTES CHORD BEARING
 - CD - DENOTES CHORD DISTANCE
 - THE CITY OF LAKE WORTH IS HEREBY GRANTED THE RIGHT OF ACCESS FOR EMERGENCY AND MAINTENANCE PURPOSES.
 - LINE INTERSECTING CURVES ARE NON RADIAL UNLESS OTHERWISE NOTED.
 - Δ SET METALLIC DISK IN CONCRETE STAMPED PRM LB 3591