

BLUE LAKE RESIDENTIAL

A REPLAT OF A PORTION OF PARCEL 2, BOCA TECHNOLOGY CENTER PLAT 1
RECORDED IN PLAT BOOK 96, PAGE 178, OF THE PUBLIC RECORDS OF PALM BEACH COUNTY, FLORIDA
LYING IN SECTION 12, TOWNSHIP 47 SOUTH, RANGE 42 EAST
CITY OF BOCA RATON, PALM BEACH COUNTY, FLORIDA.
(FEBRUARY, 2007)

RECORD PLAT PREPARED BY:
Sun-Tech Engineering, Inc.
Engineers - Planners - Surveyors
Certificate of Authorization Number LB 7019






1600 West Oakland Park Boulevard
FT. Lauderdale, FL 33311
E-Mail: suntech@suntecheng.com

Phone (954) 777-3123
Fax (954) 777-3114

STATE OF FLORIDA }
COUNTY OF PALM BEACH } SS
THIS PLAT WAS FILED FOR RECORD
AT _____ THIS _____
DAY OF _____, 2007, AND FULLY
RECORDED IN PLAT BOOK _____
ON PAGES _____ THROUGH _____

SHARON BOCK
CLERK & COMPTROLLER
BY: _____

- LEGEND:**
- P.B.C.R. = PALM BEACH COUNTY RECORDS
 - O.R.B. = OFFICIAL RECORDS BOOK
 - C. = CENTERLINE
 - P.R.M. = PERMANENT REFERENCE MONUMENT (AS NOTED)
 - No. = NUMBER
 - P.C. = PLAT BOOK
 - S.F. = SQUARE FEET
 - L.B. = LICENSED BUSINESS
 - R/W = RIGHT OF WAY
 - F.D.O.T. = FLORIDA DEPARTMENT OF TRANSPORTATION
 - O/S = OFFSET
 - U.E. = UTILITY EASEMENT
 - I.D. = IDENTIFICATION
 - P.C. = POINT OF CURVATURE
 - F.D. = FOUND
 - I.P. = IRON PIPE
 - I.R. = IRON ROD
 - C.B. = CHORD BEARING
 - C.D. = CHORD DISTANCE
 - R.A. = RADIUS
 - L. = DELTA OR CENTRAL ANGLE
 - PCP = PERMANENT CONTROL POINT

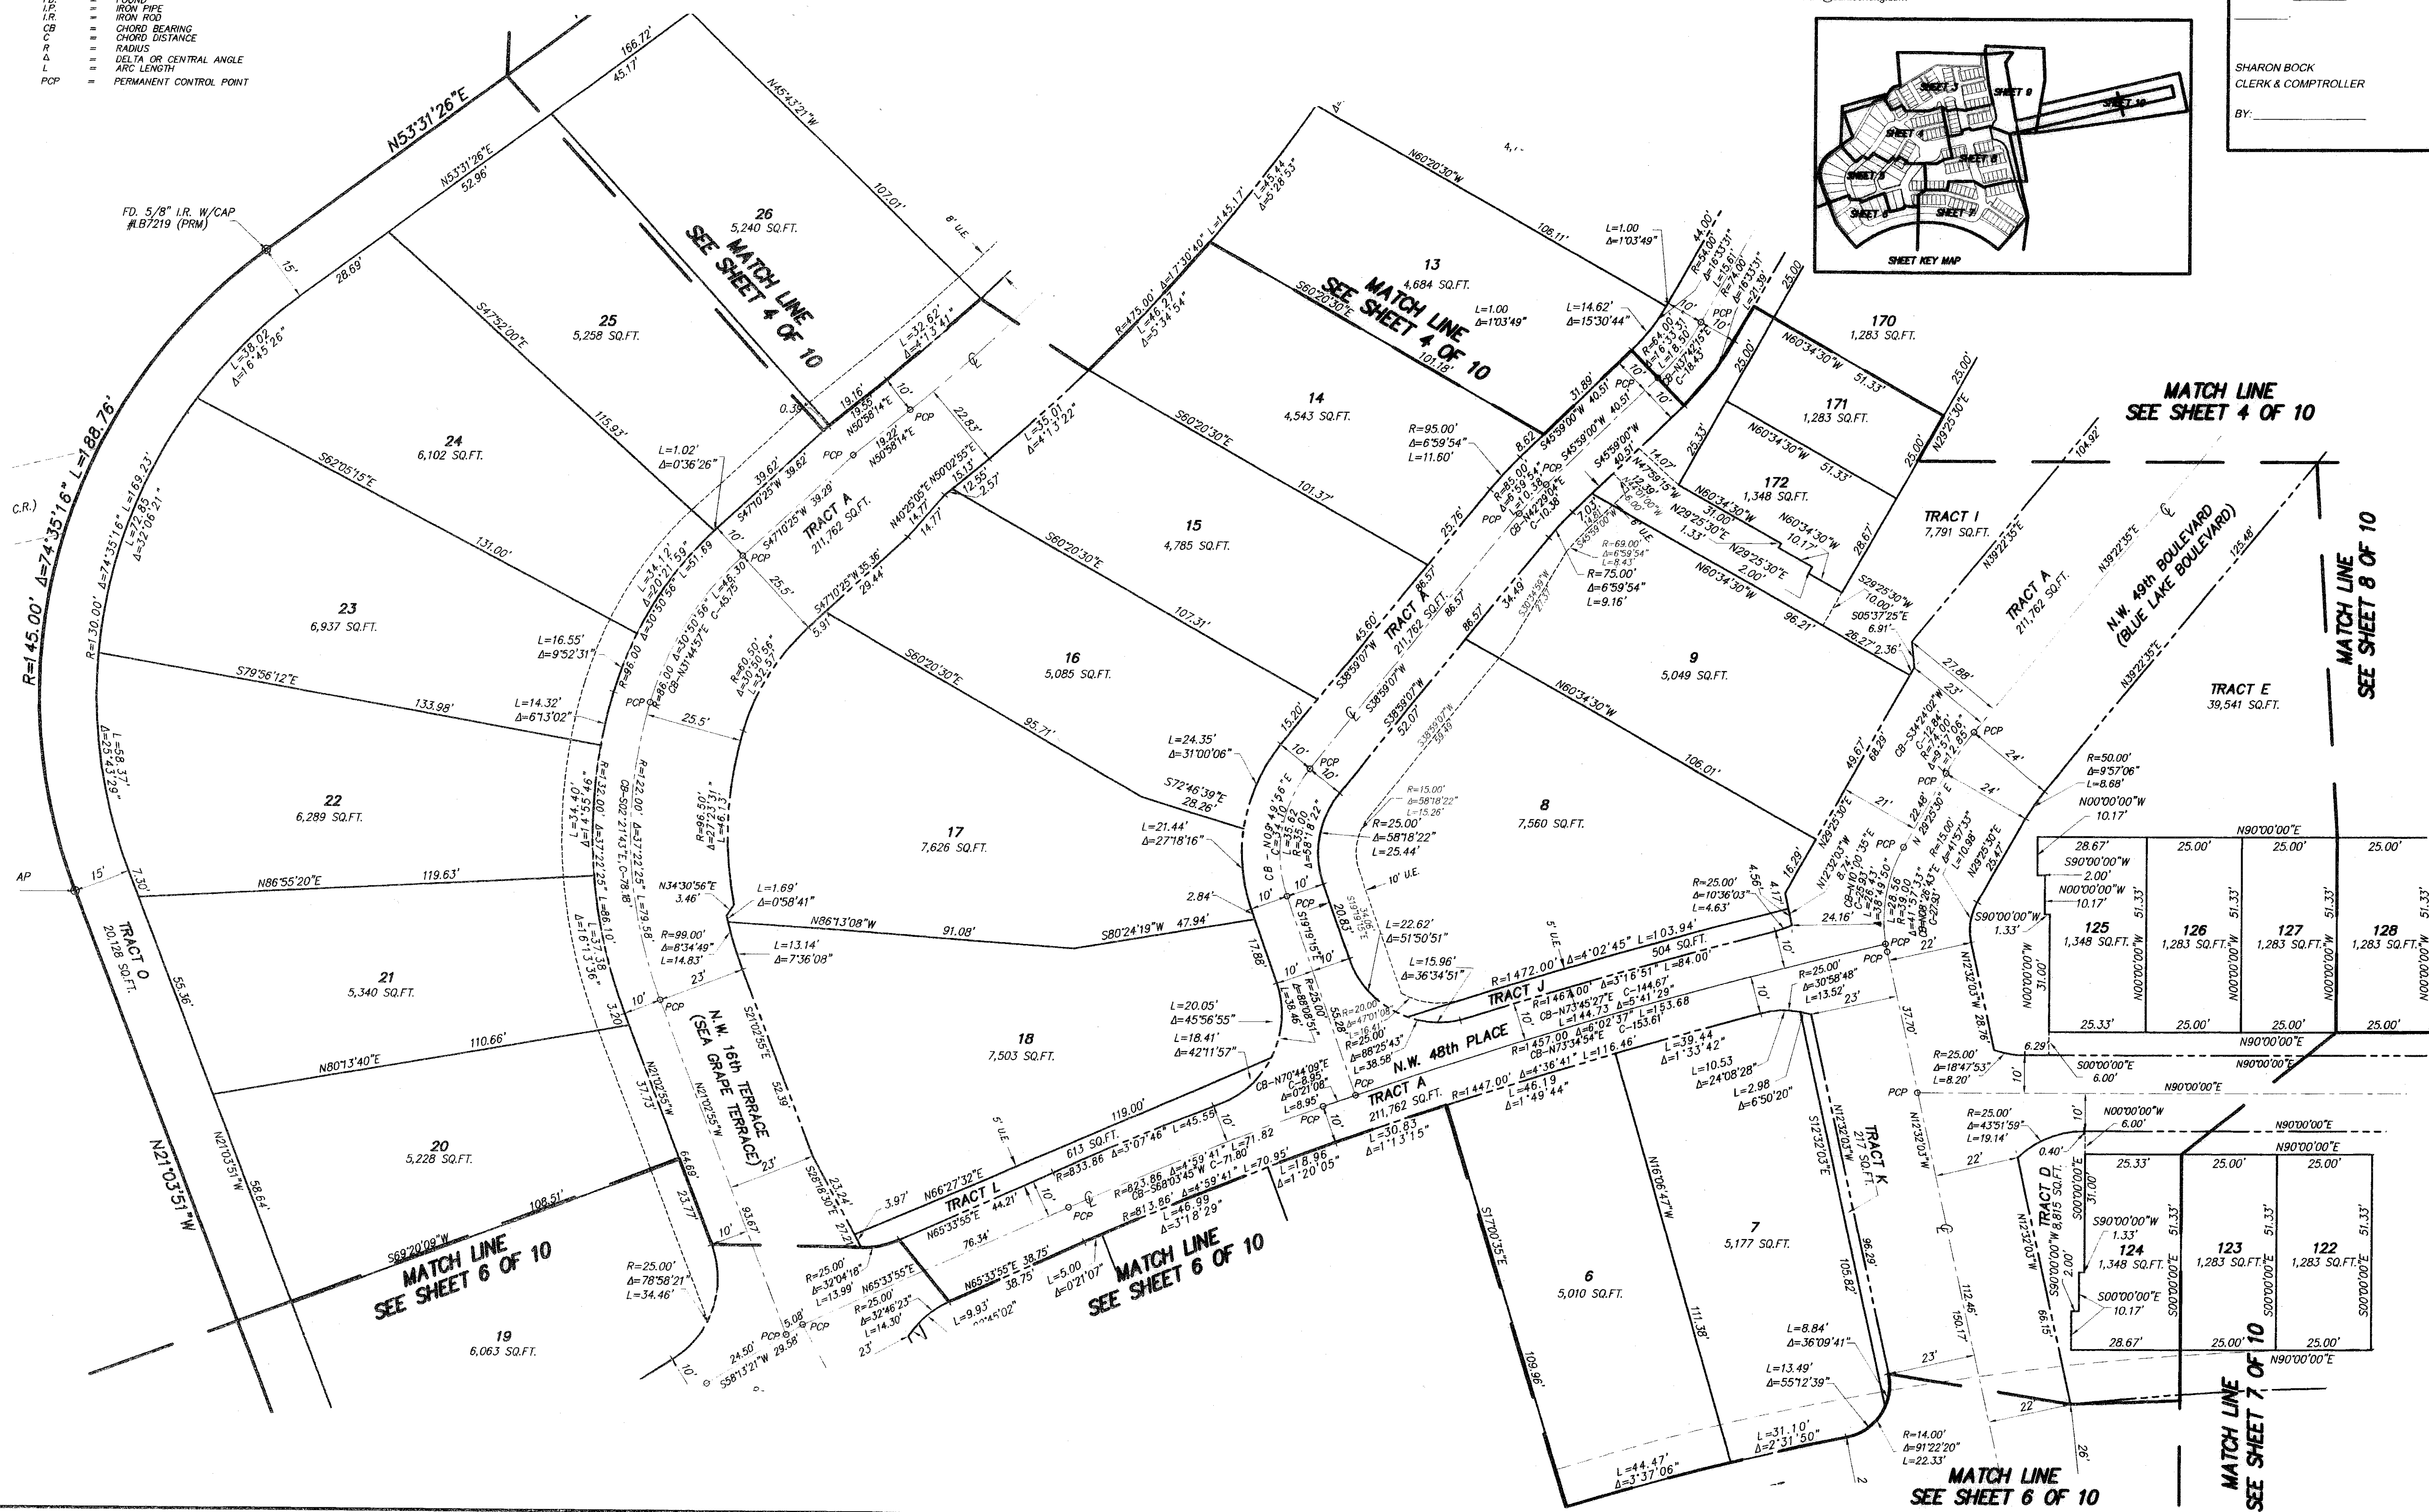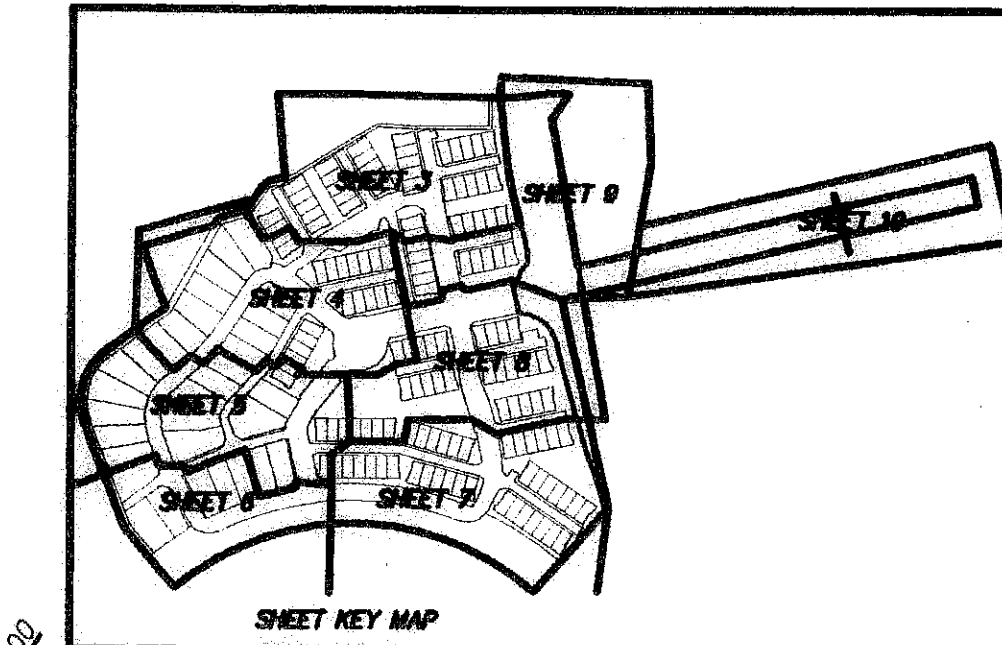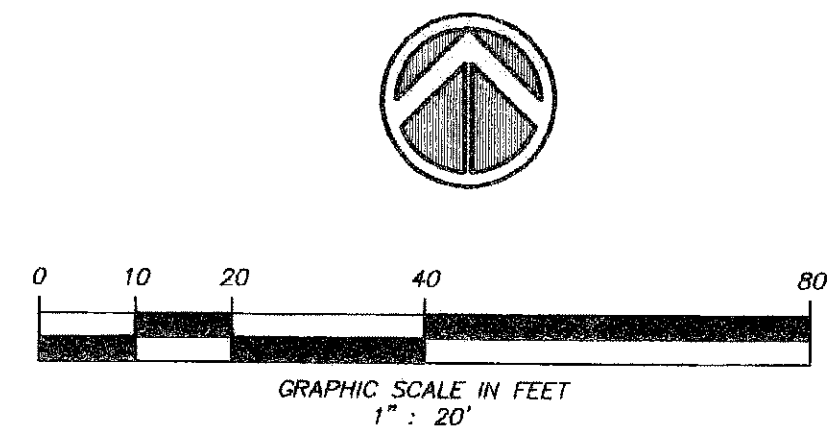

MATCH LINE
SEE SHEET 6 OF 10

MATCH LINE
SEE SHEET 6 OF 10

MATCH LINE
SEE SHEET 6 OF 10

MATCH LINE
SEE SHEET 7 OF 10

MATCH LINE
SEE SHEET 8 OF 10

MATCH LINE
SEE SHEET 4 OF 10

MATCH LINE
SEE SHEET 4 OF 10

MATCH LINE
SEE SHEET 4 OF 10