



FAITH FARM MINISTRIES BOYNTON BEACH CAMPUS

SHEET 8 OF 8

64


A PORTION OF TRACTS 45, AND 67 THROUGH 78, BLOCK 51, PALM BEACH FARMS COMPANY, PLAT No. 3, PLAT BOOK 2, PAGE 45, PUBLIC RECORDS OF PALM BEACH COUNTY, FLORIDA.
BEING IN SECTION 19, TOWNSHIP 45 SOUTH, RANGE 42 EAST, PALM BEACH COUNTY FLORIDA

MARCH 2009

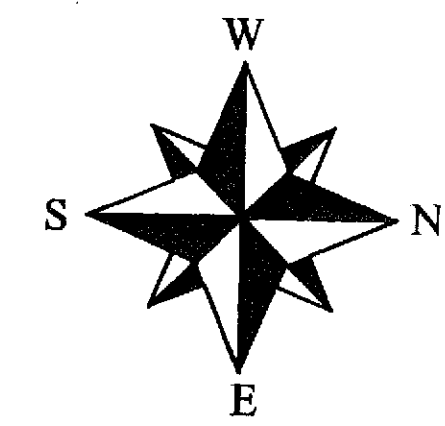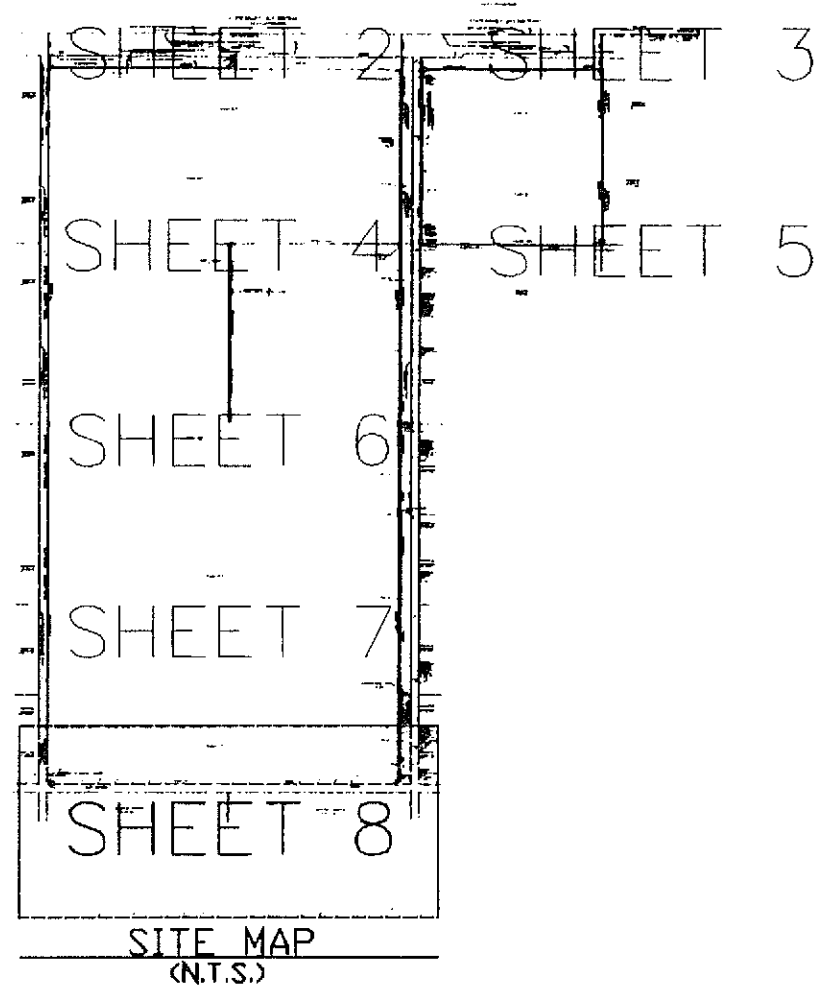

STATE OF FLORIDA
COUNTY OF PALM BEACH
THIS PLAT WAS FILED FOR
RECORD AT _____ M. THIS
_____ DAY OF _____
2009 AND DULY RECORDED
IN PLAT BOOK No. _____
ON PAGES _____
THROUGH _____
SHARON R. BOCK
CLERK & COMPTROLLER - PALM
BEACH COUNTY
BY: _____
D.C.

MATCH LINE (SEE SHEET 7 FOR CONTINUATION)

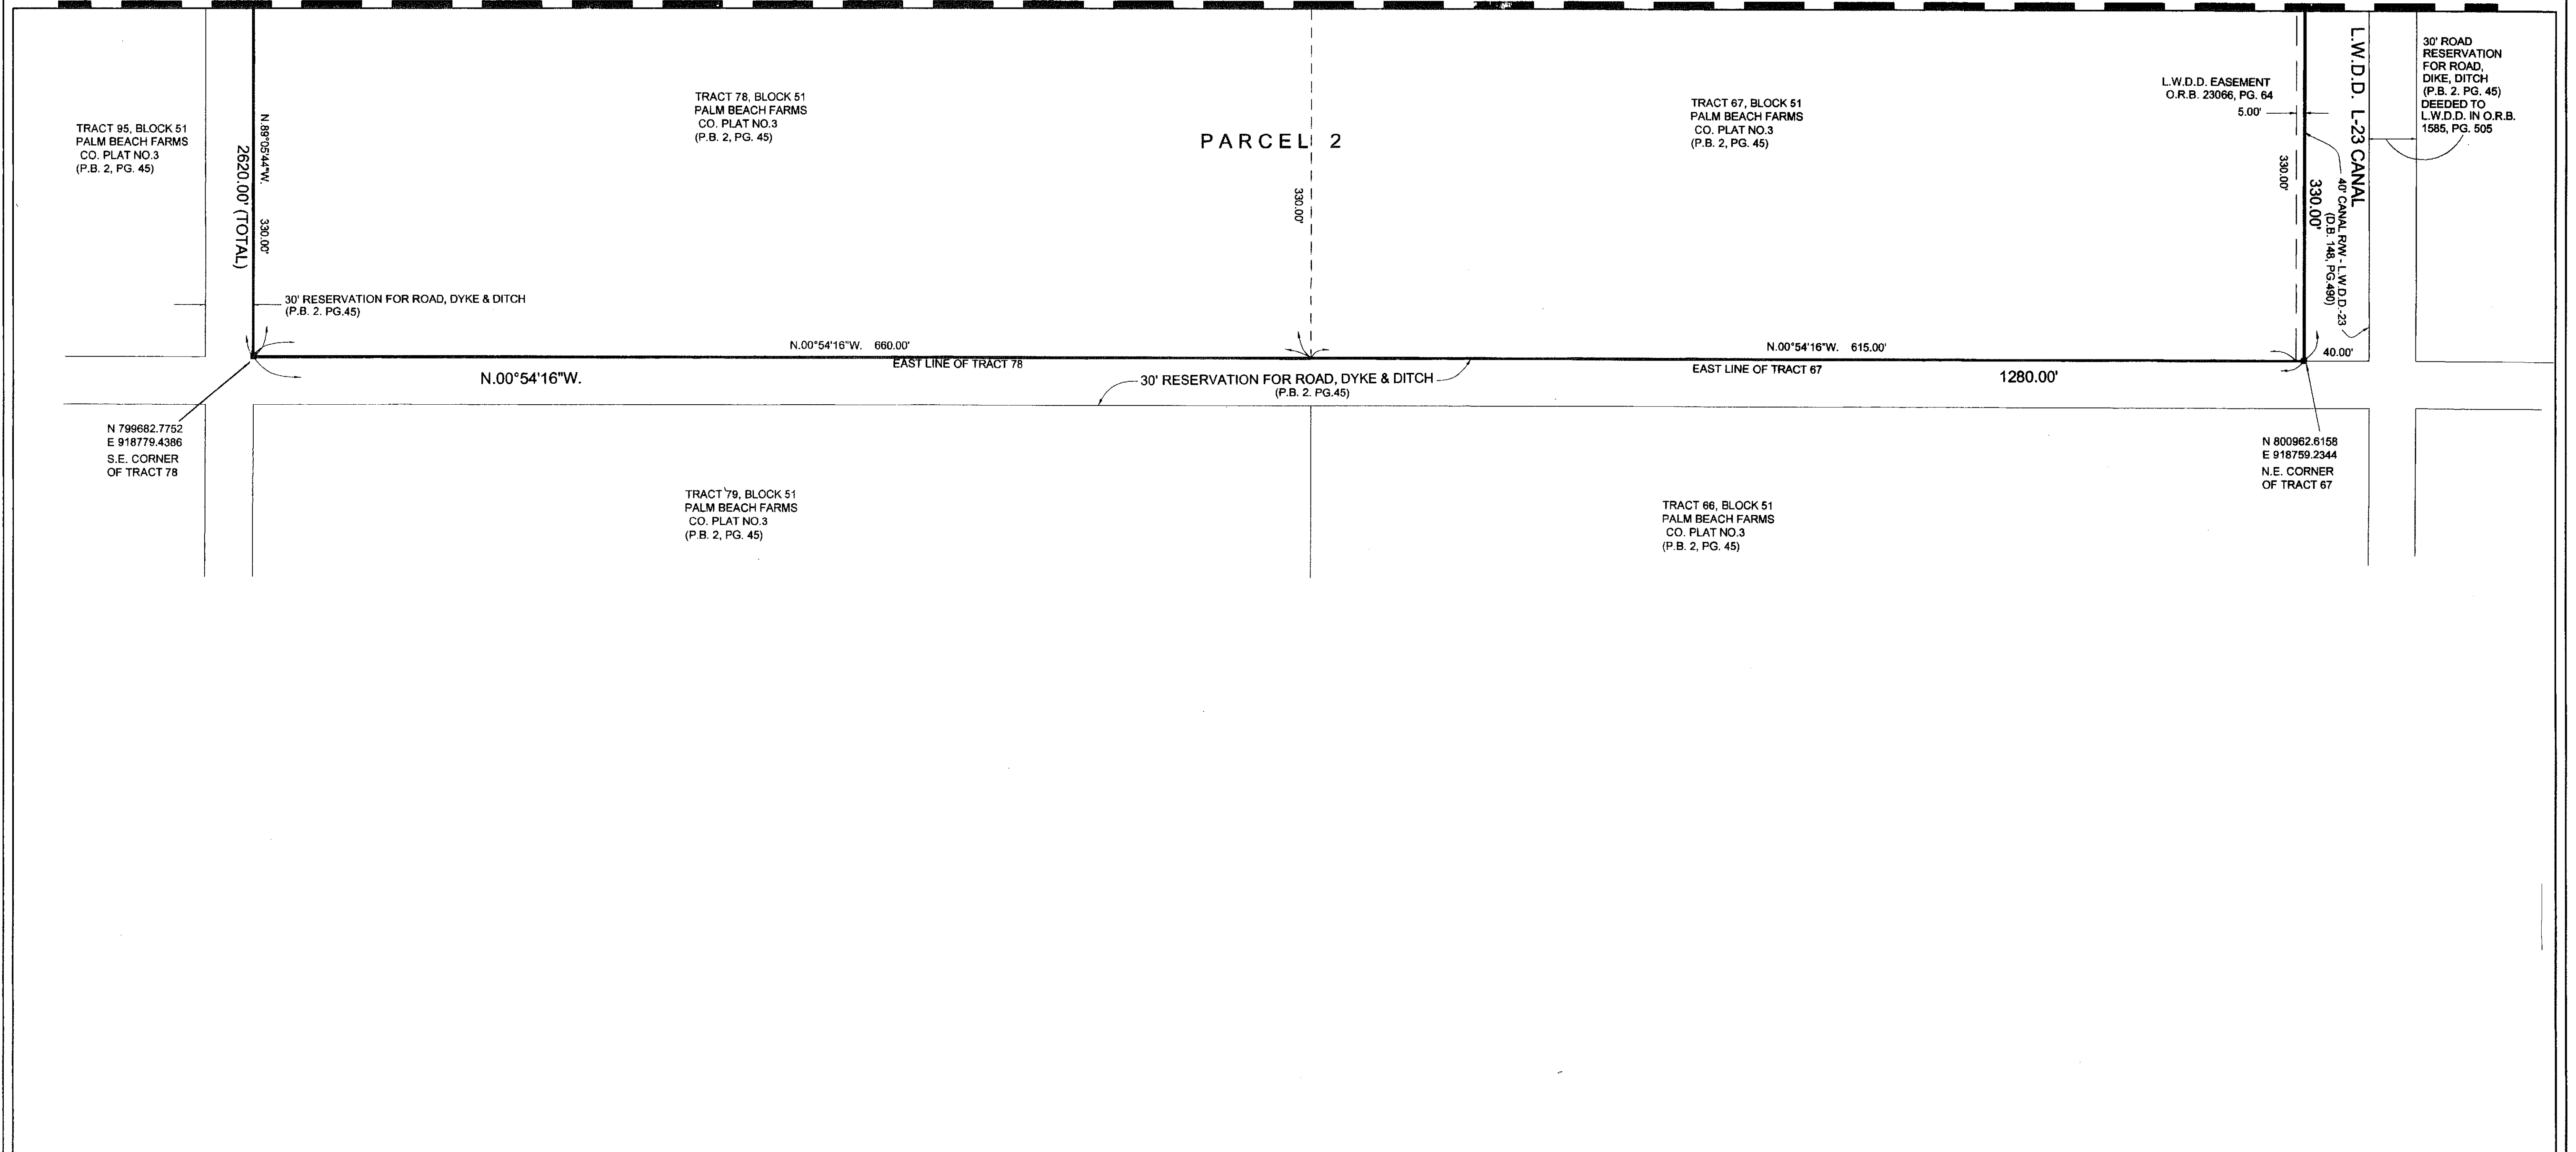

SCALE: 1" = 50'	MILLER LAND SURVEYING <small>1121 LAKE AVE. LAKE WORTH, FLORIDA 33480 PHONE: (561) 586-2888 FAX: (561) 582-0151 www.MillerSurveying.com</small>	REFERENCES BB 14-67
DR: EVANS		JOB NO. Y070423
FIELD: M.M.		L-1705-A
DATE: MARCH 2009		