
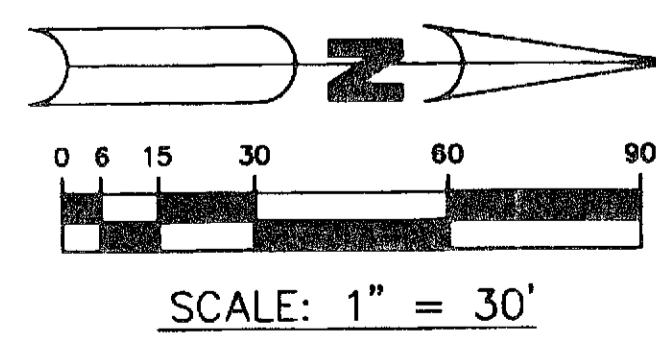


FIRE STATION No. 72

LYING IN THE SOUTHEAST QUARTER OF SECTION 18, TOWNSHIP 42 SOUTH, RANGE 37 EAST,
CITY OF PAHOKEE, PALM BEACH COUNTY, FLORIDA,
BEING A REPLAT OF A PORTION OF TRACT 61 RIDGEWAY BEACH, PLAT BOOK 7, PAGE 11,
AND A PORTION OF LOT 6, REPLAT OF BLOCK 4 WASHINGTON PARK SUBDIVISION,
PLAT BOOK 18, PAGE 22, OF THE PUBLIC RECORDS OF PALM BEACH COUNTY, FLORIDA

SHEET 2 OF 2

JANUARY 2011

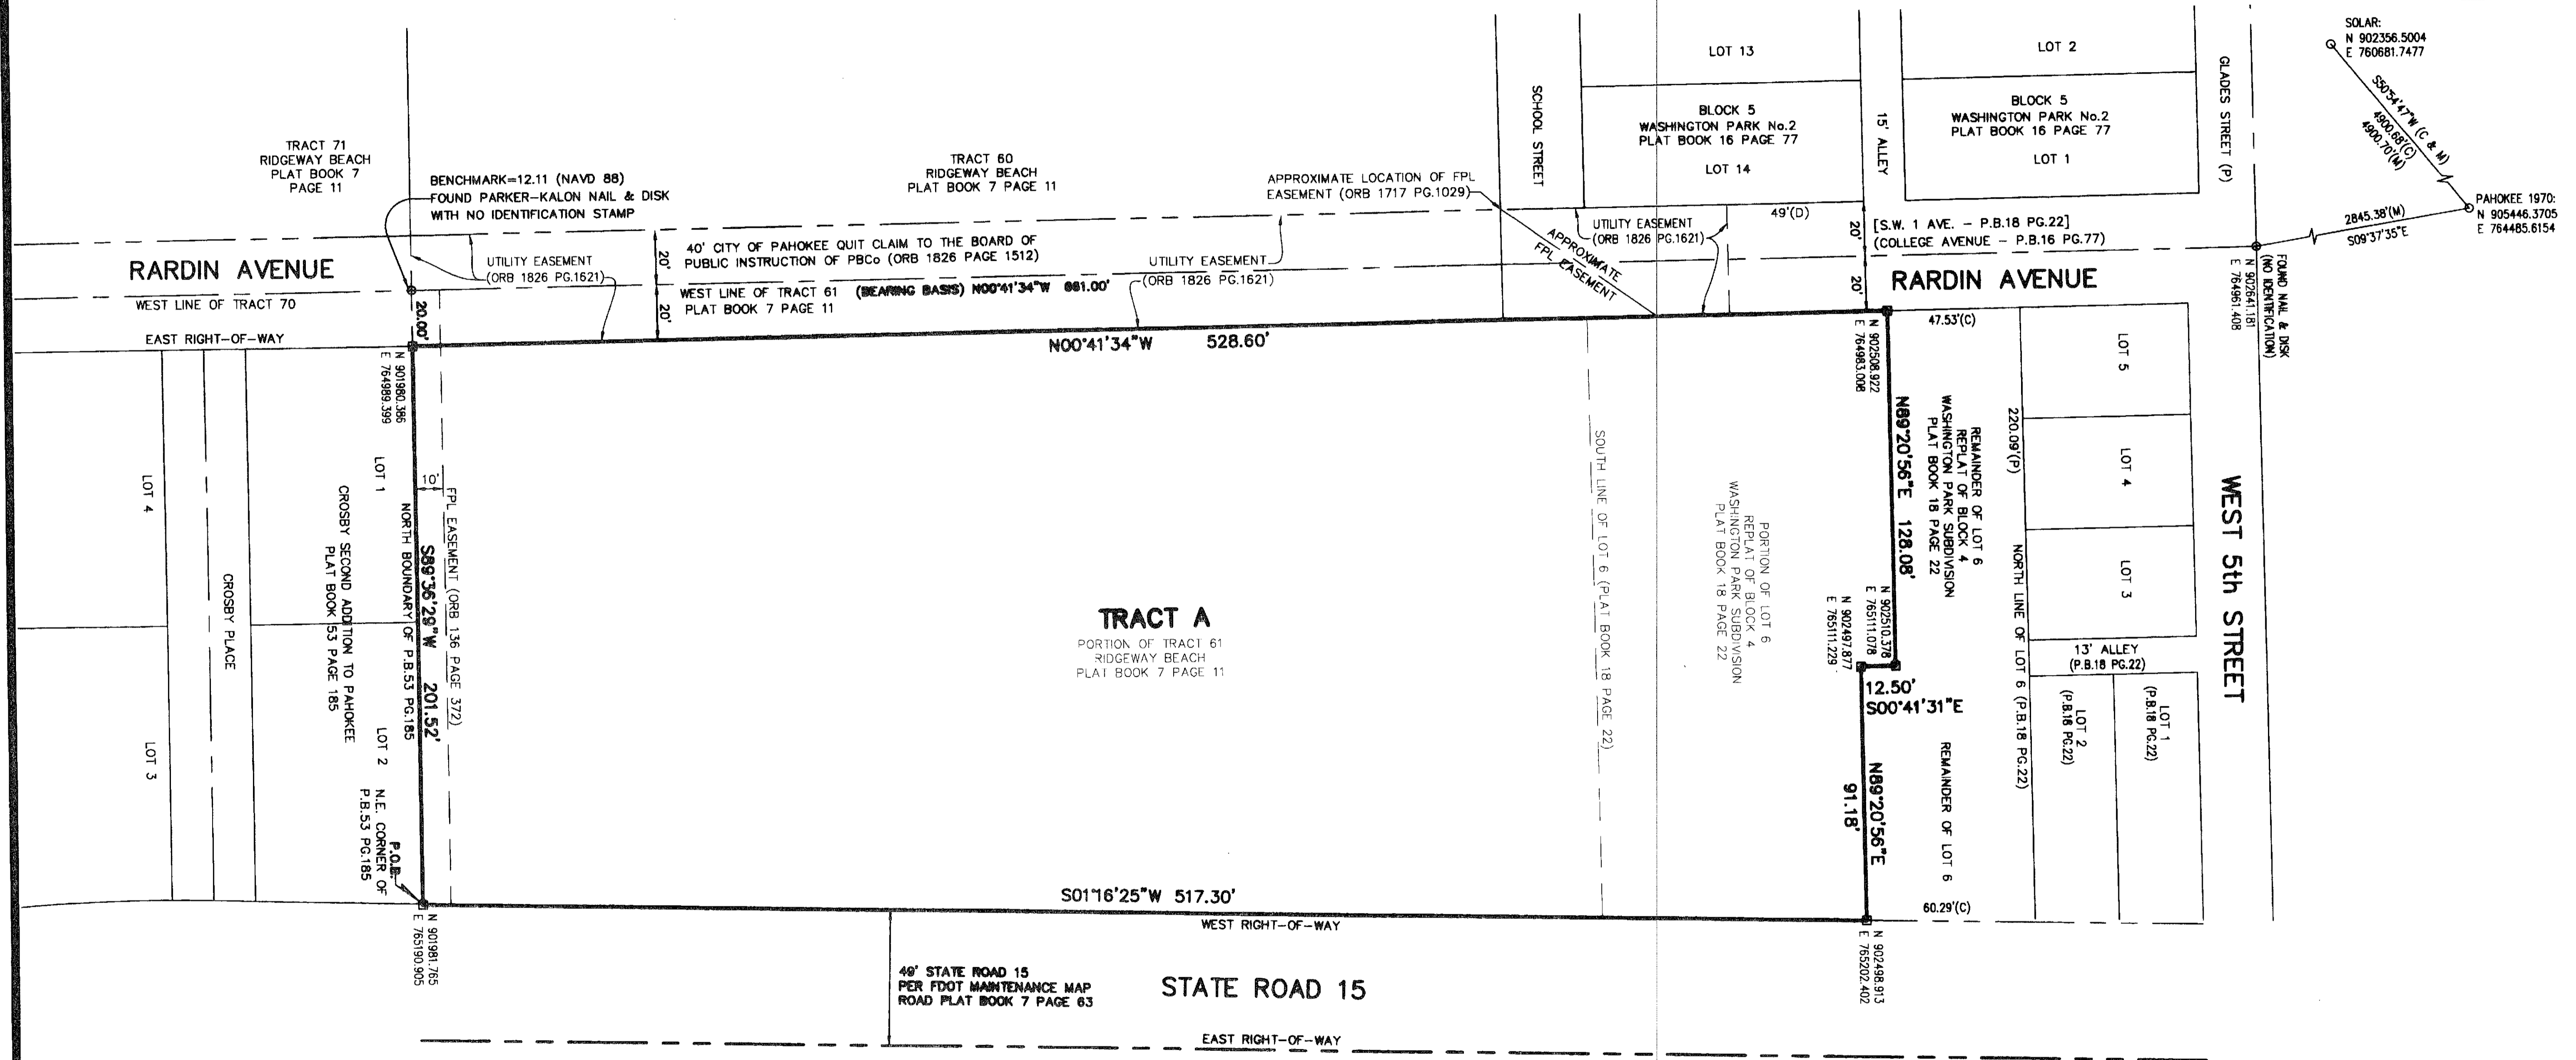

THIS INSTRUMENT WAS PREPARED BY
BROWN & PHILLIPS, INC.
 CERTIFICATE OF AUTHORIZATION # LB 6473
 901 NORTHPOINT PKWY., SUITE 119
 WEST PALM BEACH, FLORIDA 33407
 561-615-3988, 615-3986 FAX

10-024 SHEET 2 OF 2