



COUNTY OF PALM BEACH)
STATE OF FLORIDA) SS
THIS PLAT WAS FILED FOR RECORD
AT _____ M. THIS
DAY OF _____ 2012, AND
DULY RECORDED IN PLAT BOOK NO.
_____, ON PAGE _____ THRU
_____.
SHARON R. BOCK,
CLERK AND COMPTROLLER
BY: _____, D.C.

CASTELLINA

LYING IN SECTION 13, TOWNSHIP 44 SOUTH, RANGE 41 EAST, VILLAGE OF WELLINGTON,
PALM BEACH COUNTY, FLORIDA. BEING A REPLAT OF A PORTION OF LANIER PROPERTY AS
RECORDED IN PLAT BOOK 108, PAGES 75 THROUGH 91, PUBLIC RECORDS OF PALM BEACH
COUNTY, FLORIDA.


SHEET 11 OF 17

FEBRUARY, 2012

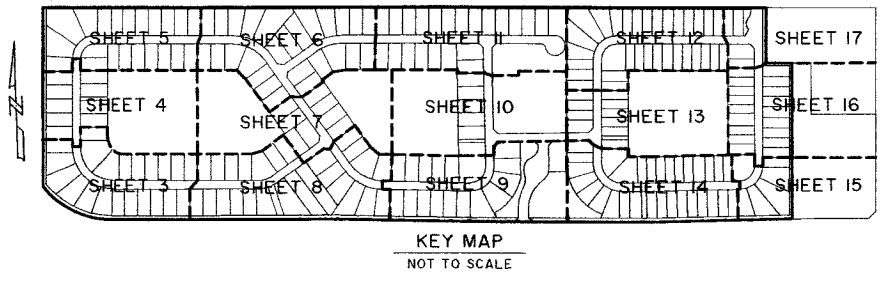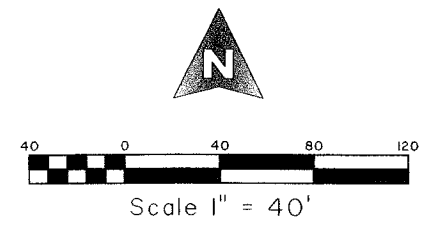

MATCH TO SHEET 6

MATCH TO SHEET 12

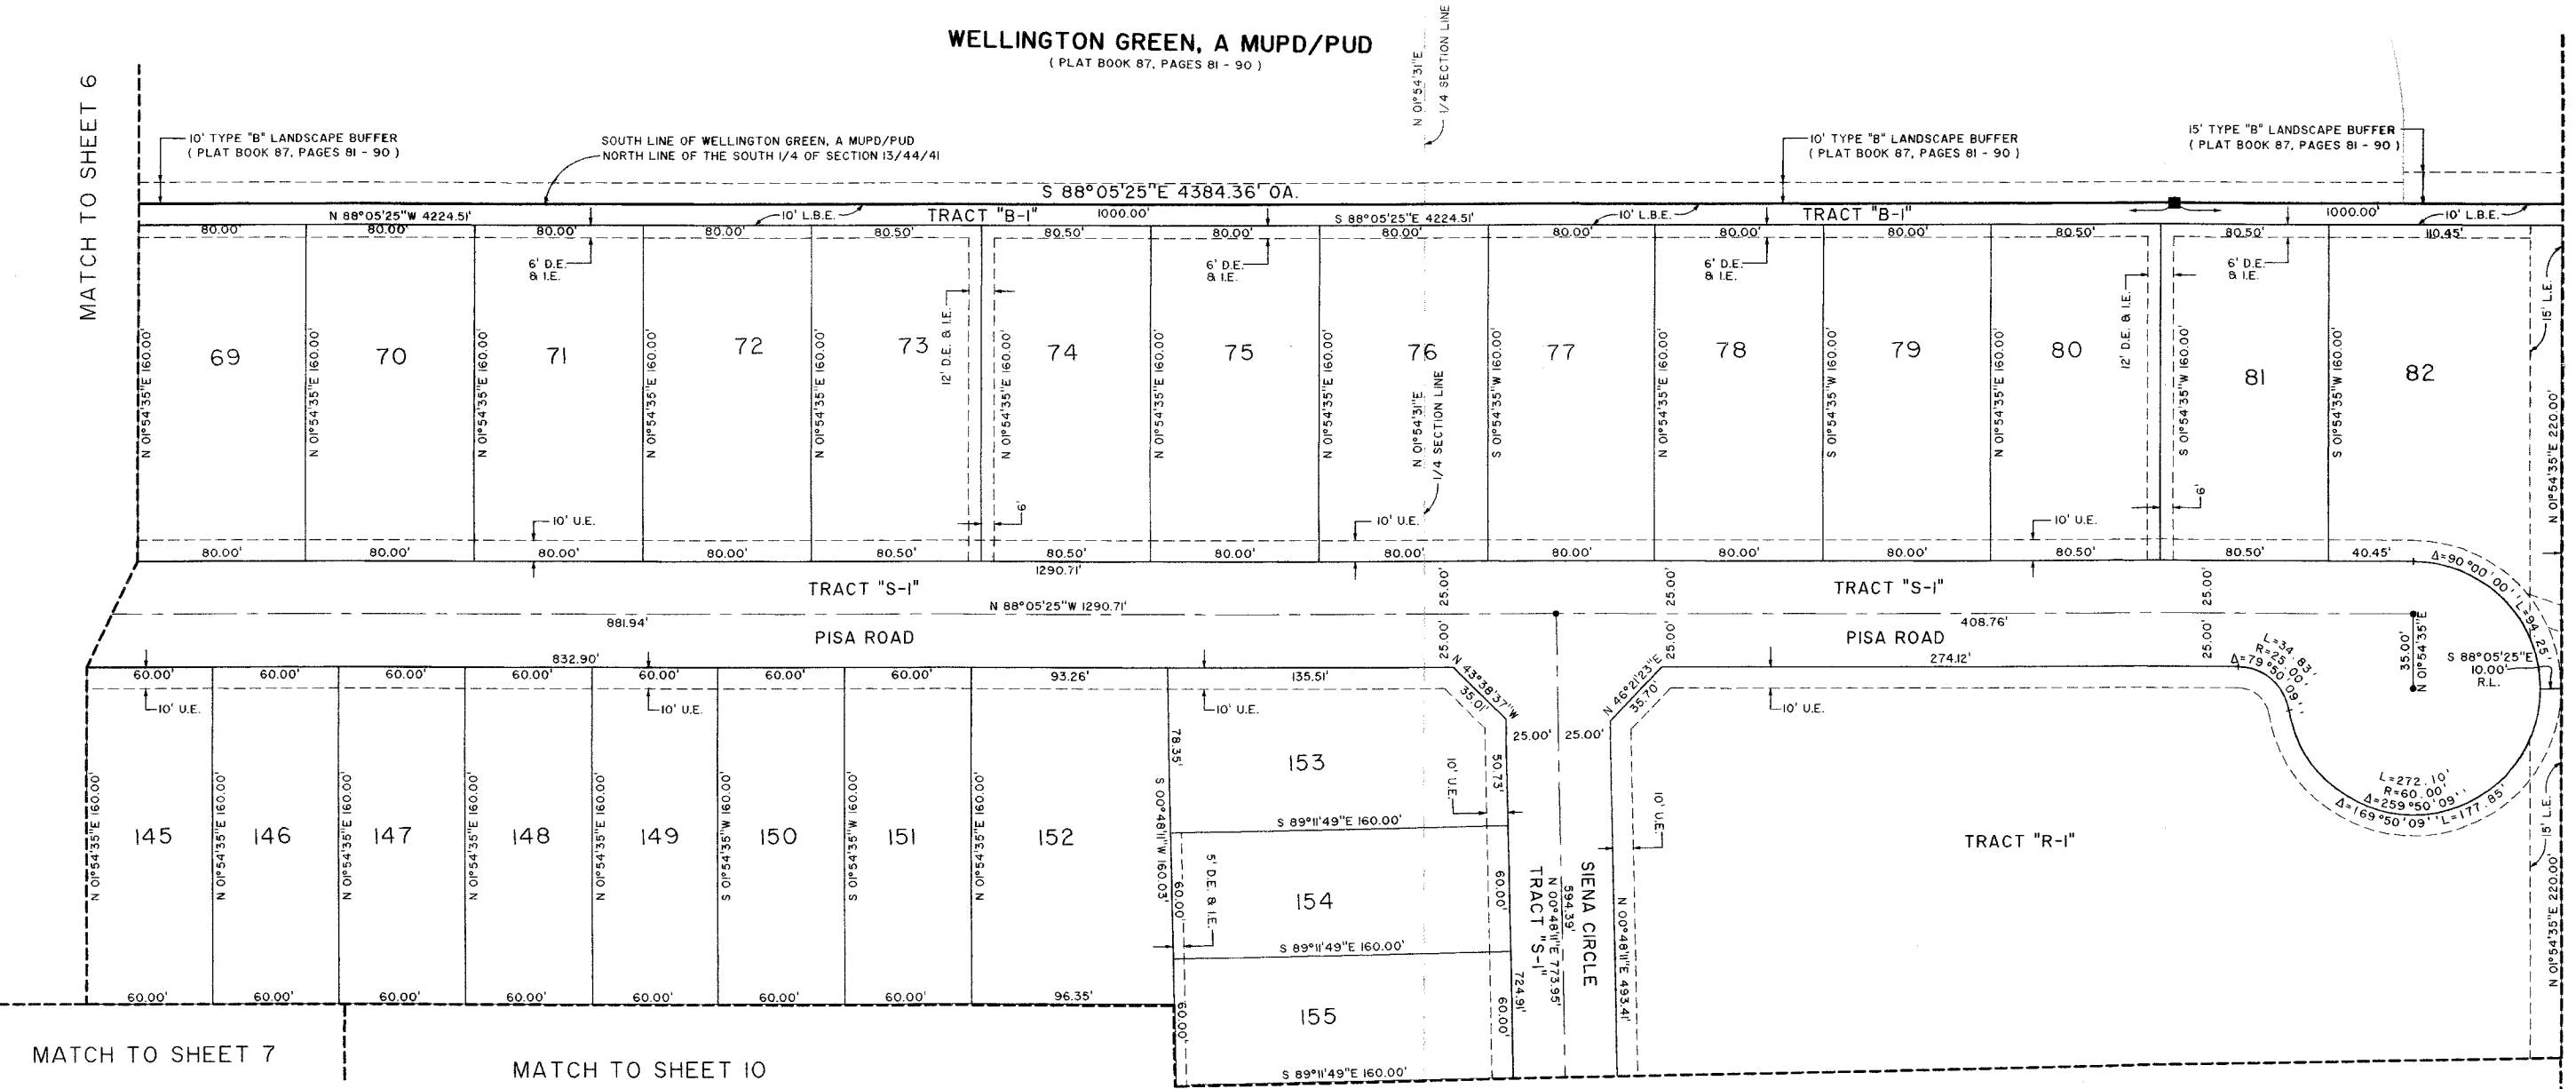


MATCH TO SHEET 7

MATCH TO SHEET 10

MATCH TO SHEET 10

SHEET 11 OF 17

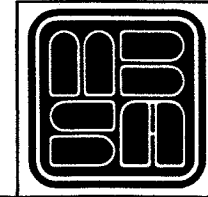

MICHAEL B. SCHORAH & ASSOCIATES, INC.
1850 FOREST HILL BLVD., SUITE 208
WEST PALM BEACH, FLORIDA 33406
EB# 2438 TEL. (561) 968-0080 FAX. (561) 642-8726 LB# 2438

CASTELLINA

Z:\Castellina (1501)1501_PLAT.dwg, 2/14/2012 11:04:26 AM, LCB