




163

VICINITY SKETCH
NOT-TO-SCALE

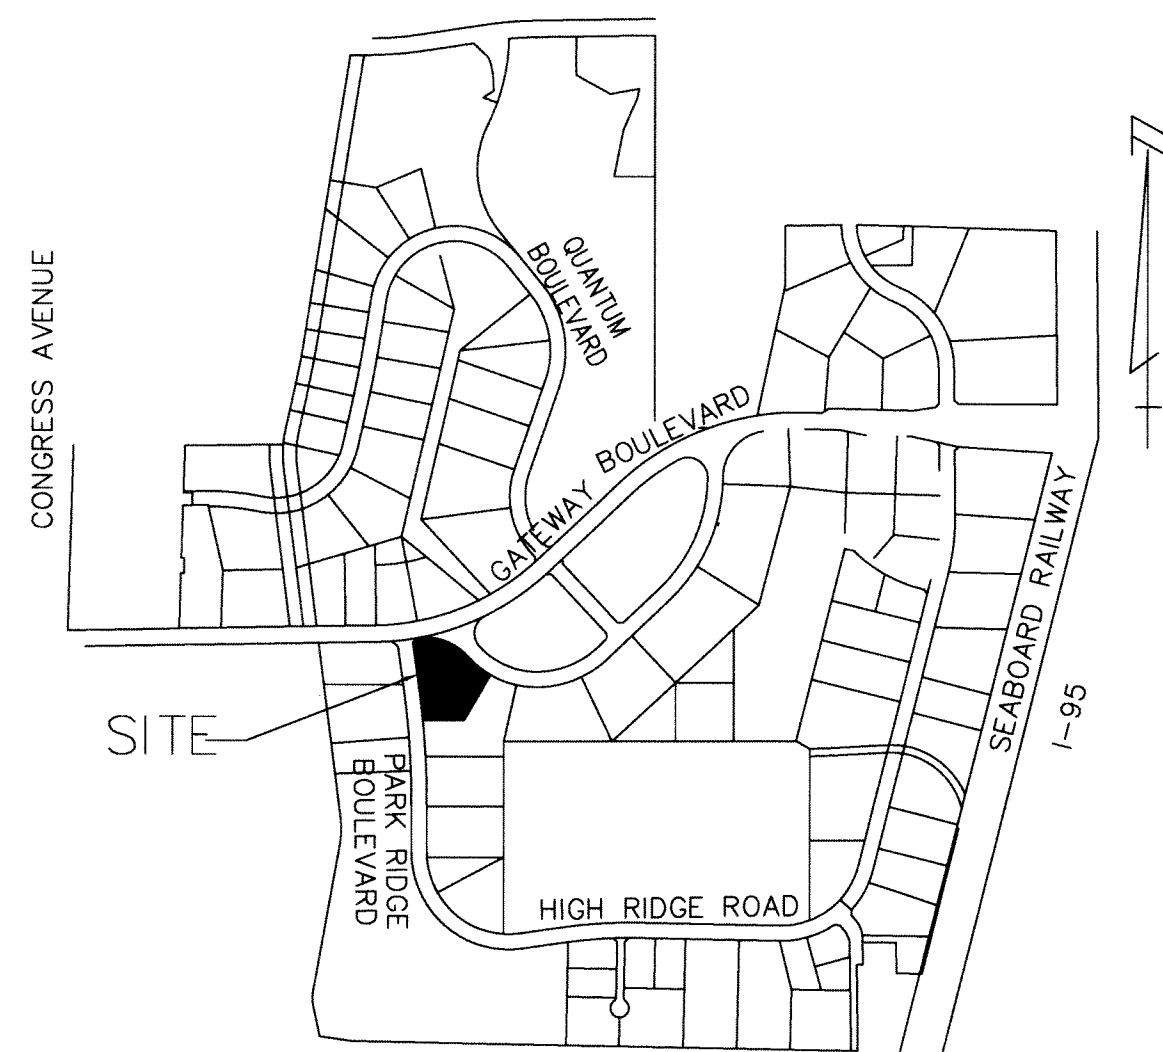

QUANTUM LAKE VILLAS WEST- LOT 52

BEING A REPLAT OF LOT 52 OF QUANTUM PARK AT BOYNTON BEACH PID PLAT No 5,
AS RECORDED IN PLAT BOOK 57 PAGES 189-190.
PUBLIC RECORDS OF PALM BEACH COUNTY, FLORIDA.
SECTION 17, TOWNSHIP 45 SOUTH, RANGE 43 EAST
LYING IN PALM BEACH COUNTY, FLORIDA
SHEET 2 OF 2

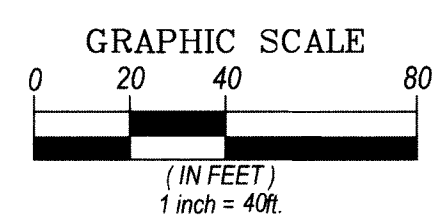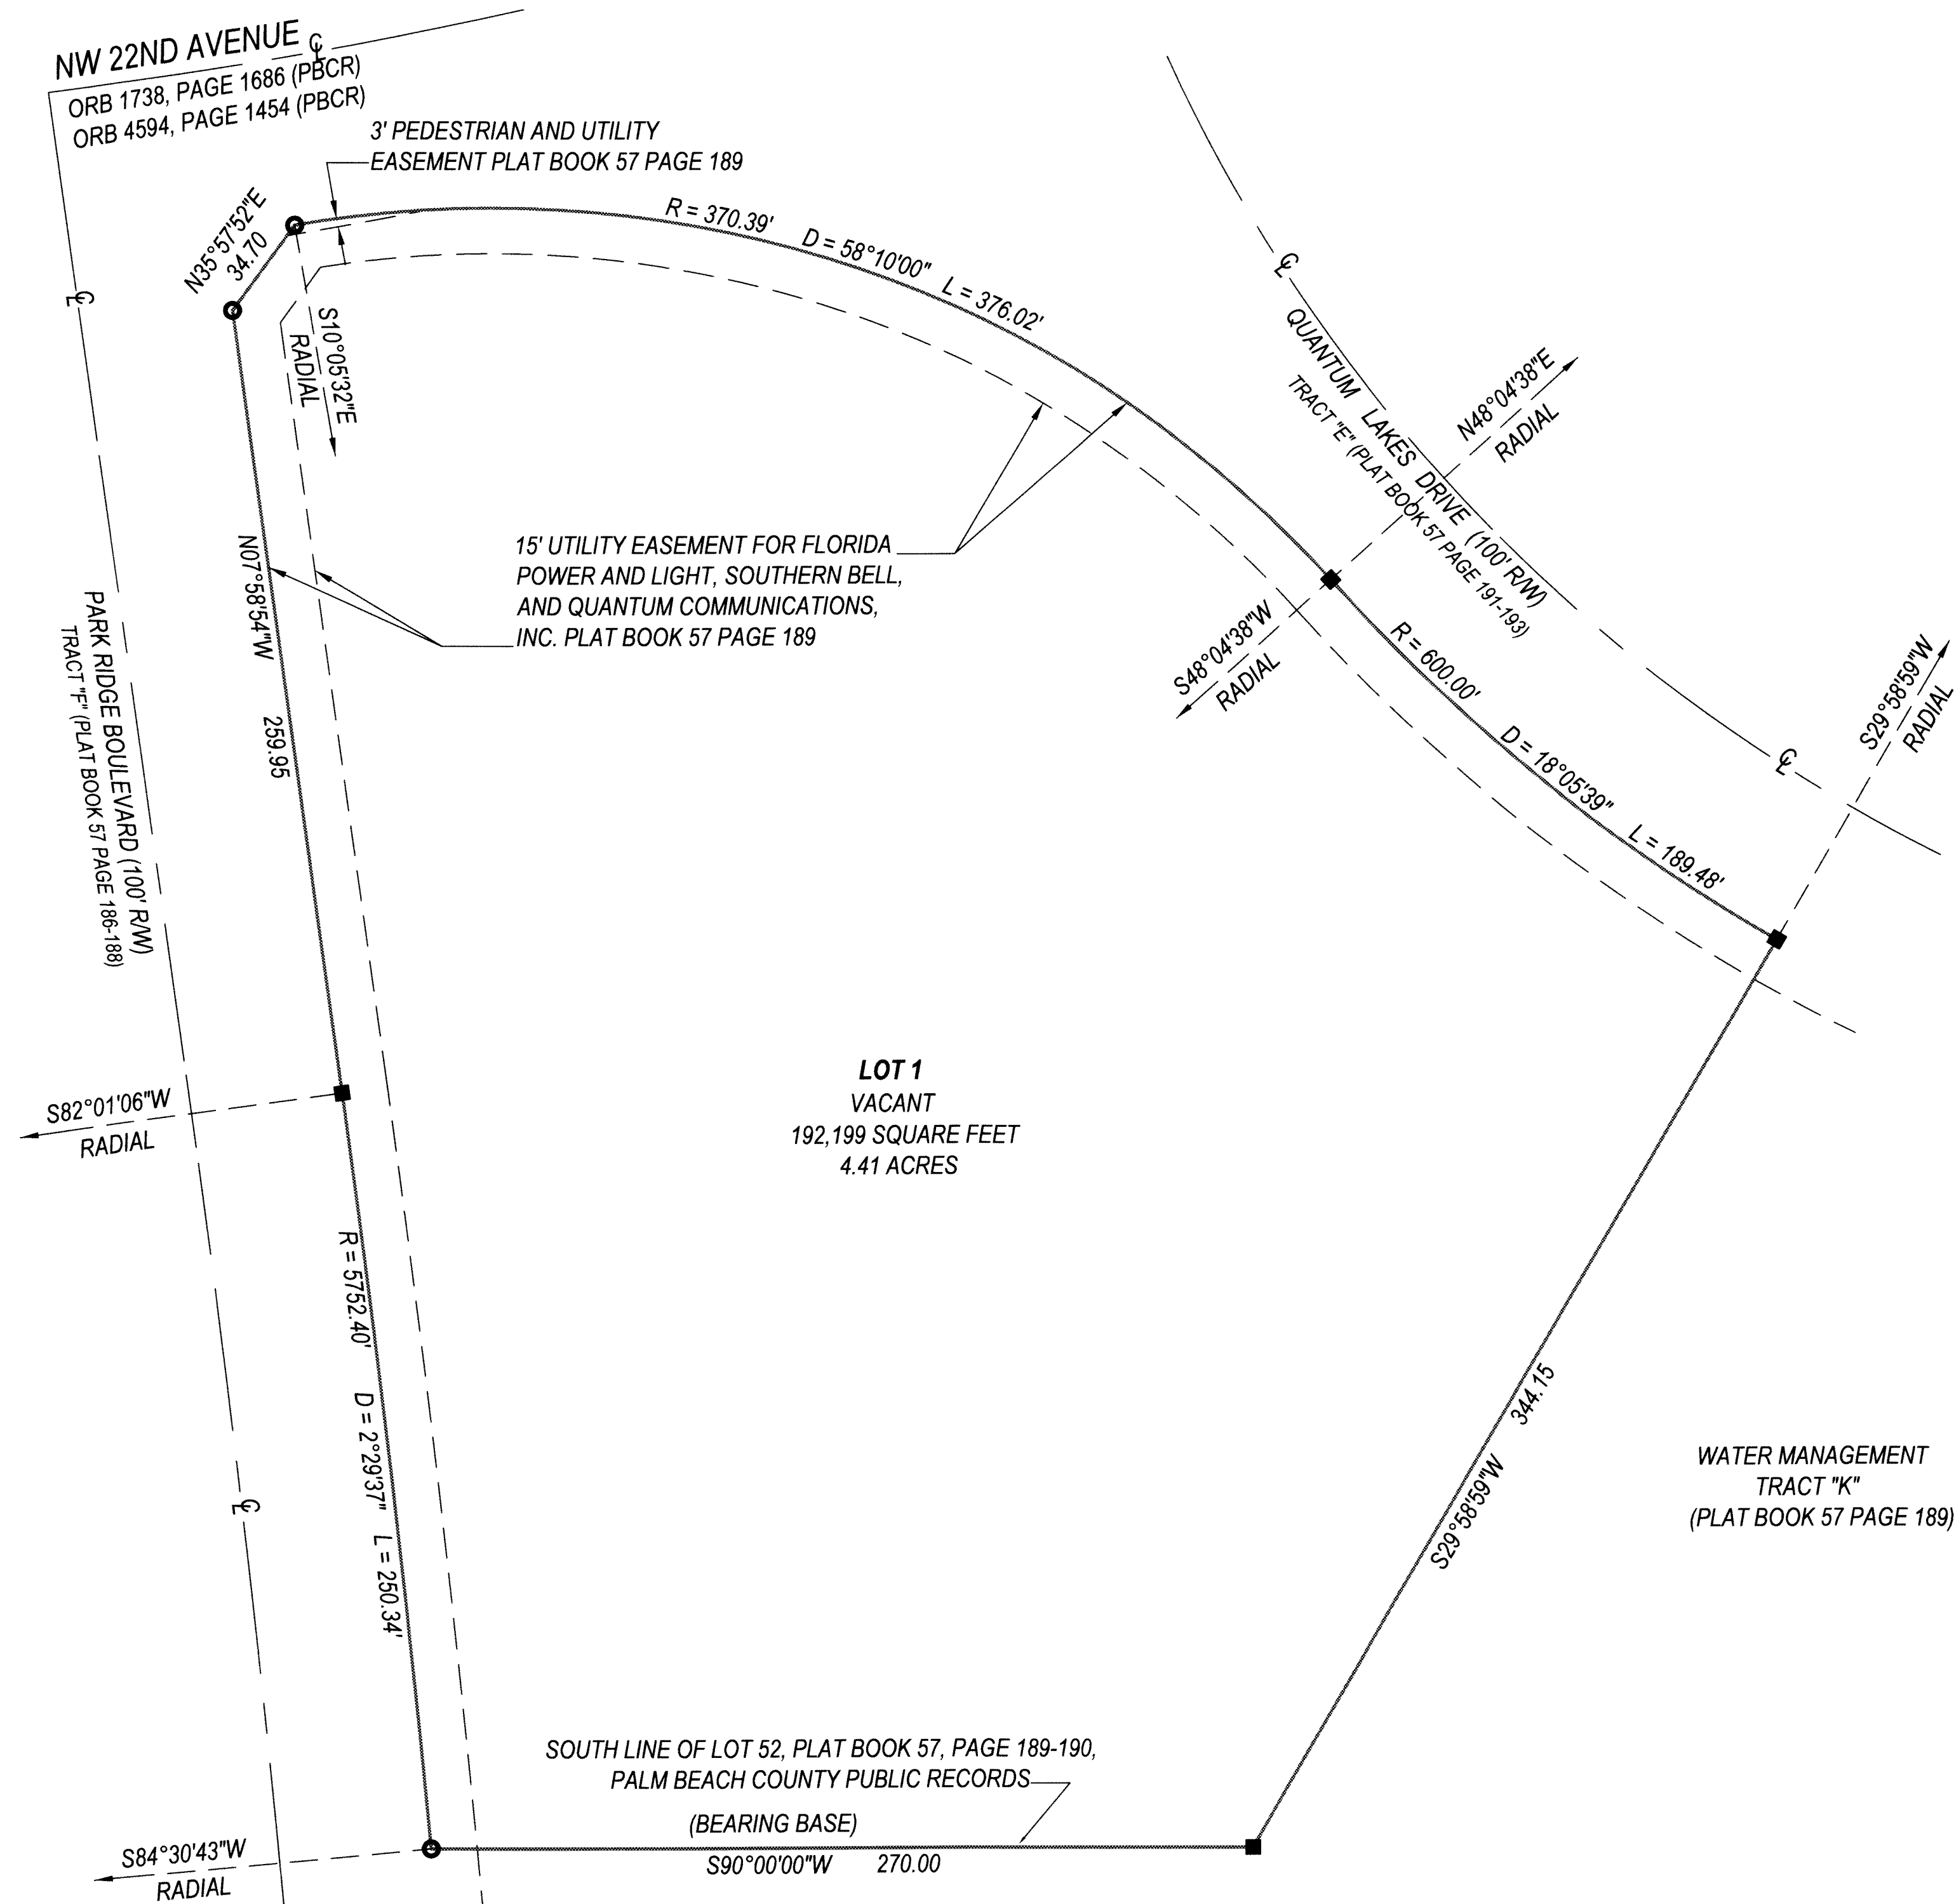

- LEGEND
- SET 4" x 4" x 48" CONCRETE MONUMENT AND BRASS STAMPED "PRM LB 6788"
 - SET NAIL AND DISK "PRM LB 6788"
- PRM PERMANENT REFERENCE MONUMENT



PM SURVEYING
4546 CAMBRIDGE STREET
WEST PALM BEACH, FL. 33415
(561) 478-7764 FAX 478-1094
VISIT US @ PMSURVEYING.NET
JOB # 17060620